


THE CLOVER GROUP

COLOR ELEVATIONS

ECONOLOGGE
15 FRONTAGE ROAD
TOWN OF BETHLEHEM, NY

revisions

JOB:	2006-55
DATE:	10/24/2006
SCALE:	AS NOTED
USER:	
DR:	

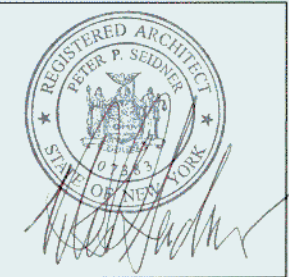

PETER P. SEIDNER
ARCHITECT


1977 WESTERN AVENUE
ALBANY, NEW YORK 12203
(518) 452-6060 FAX (518) 452-8096

CP-2

FILE



1 SIDE ELEVATION
SCALE: 1/8"=1'-0"

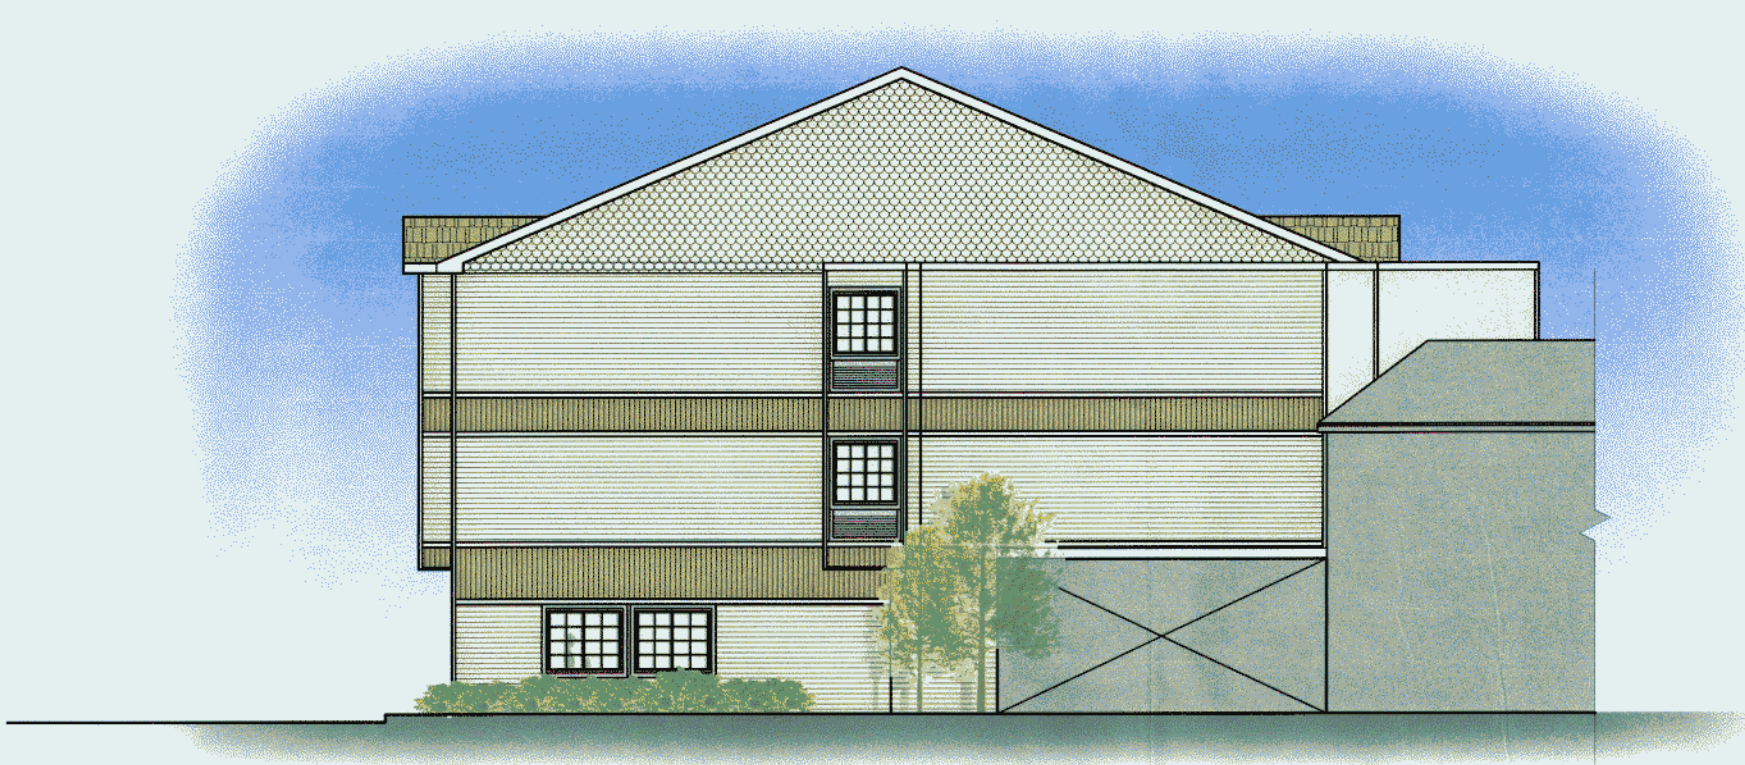

3 REAR ELEVATION
SCALE: 1/8"=1'-0"



2 FRONT ELEVATION (HANNEY LANE)
SCALE: 1/8"=1'-0"



4 SIDE ELEVATION
SCALE: 1/8"=1'-0"

