

THE CLOVER GROUP

ECONOLIDGE
15 FRONTAGE ROAD
TOWN OF BETHLEHEM, NY

ELEVATIONS

revisions


JOB: 2006-55
DATE: 10/31/2006
SCALE: AS NOTED
USER:
DR:




PETER P. SEIDNER
ARCHITECT

1977 WESTERN AVENUE
ALBANY, NEW YORK 12203
(518) 432-6060 FAX (518) 432-8066


A05

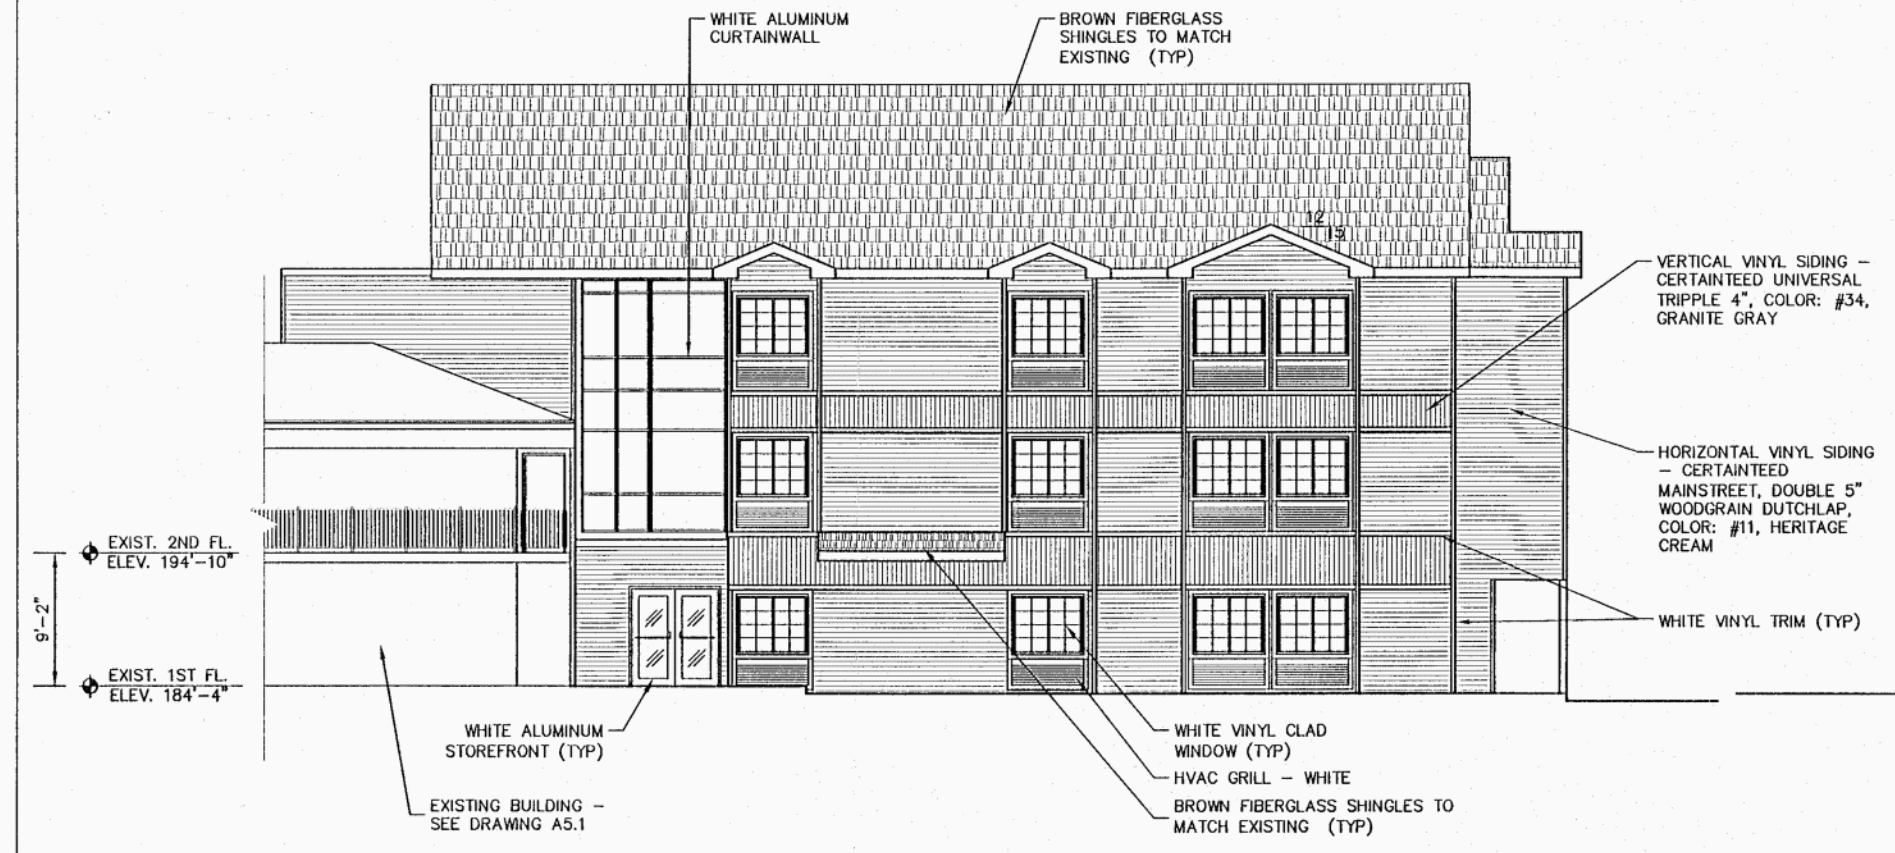


1 SIDE ELEVATION
SCALE: 1/8"=1'-0"

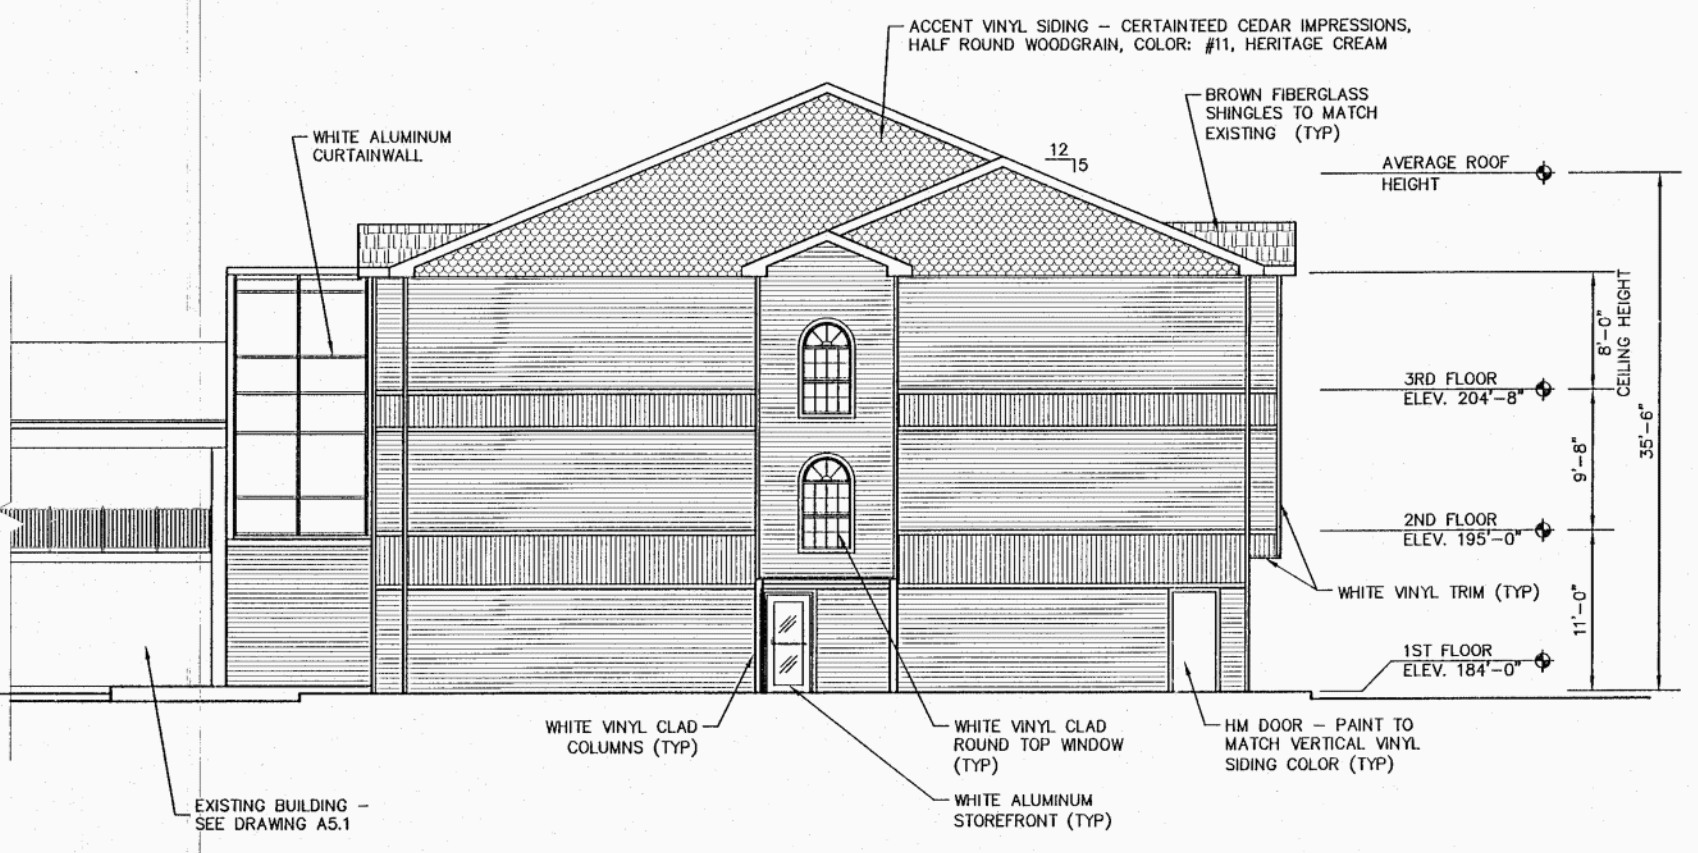

2 FRONT ELEVATION (HANNEY LANE)
SCALE: 1/8"=1'-0"

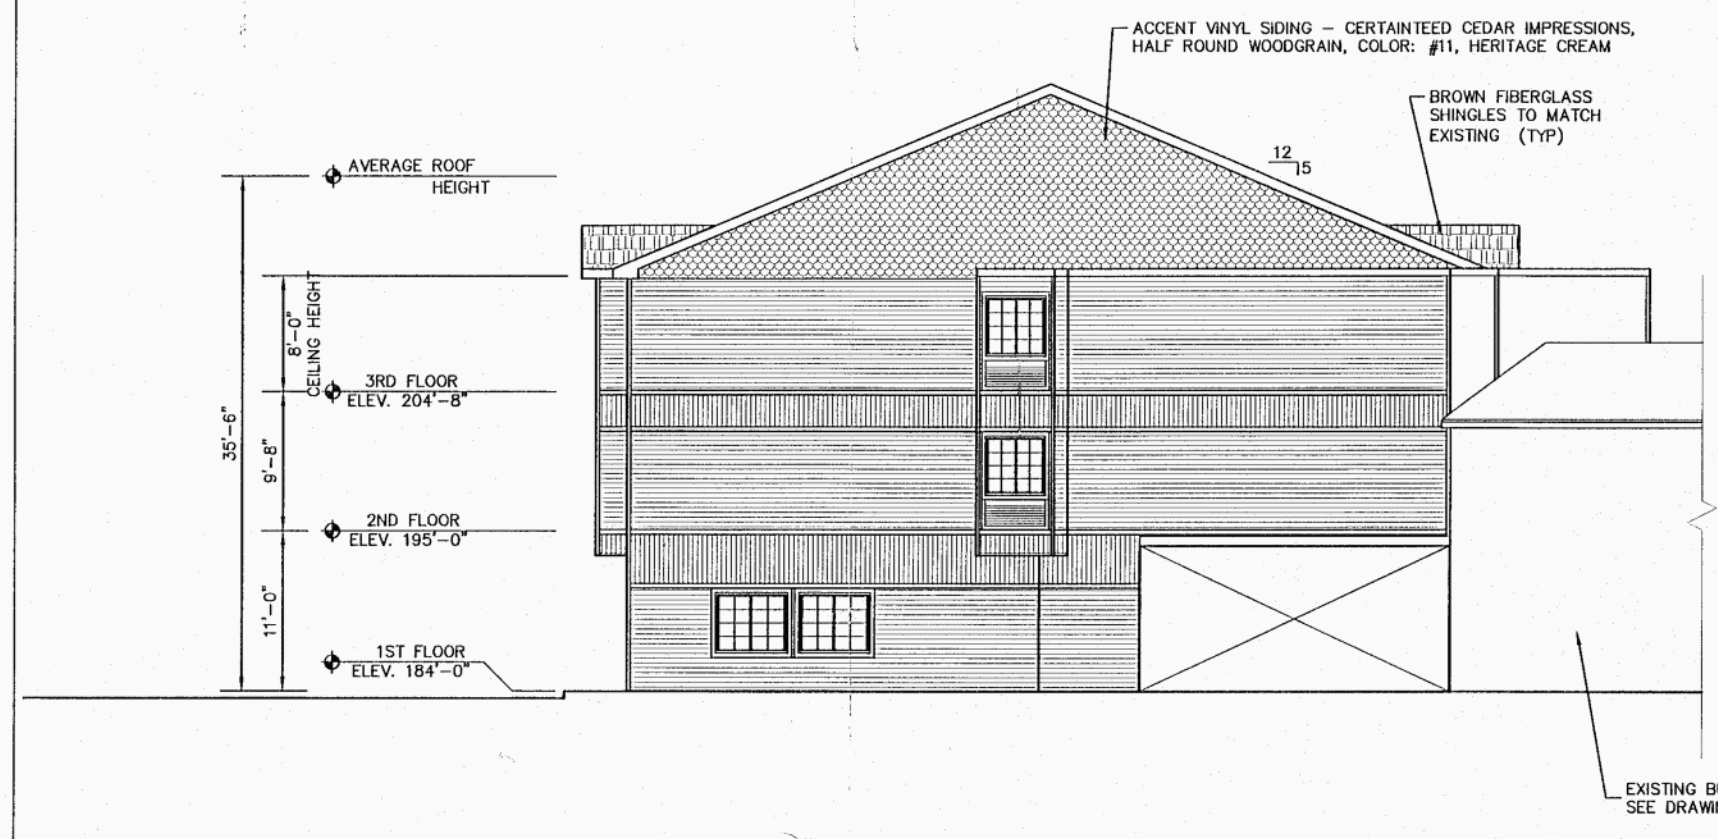

3 REAR ELEVATION
SCALE: 1/8"=1'-0"

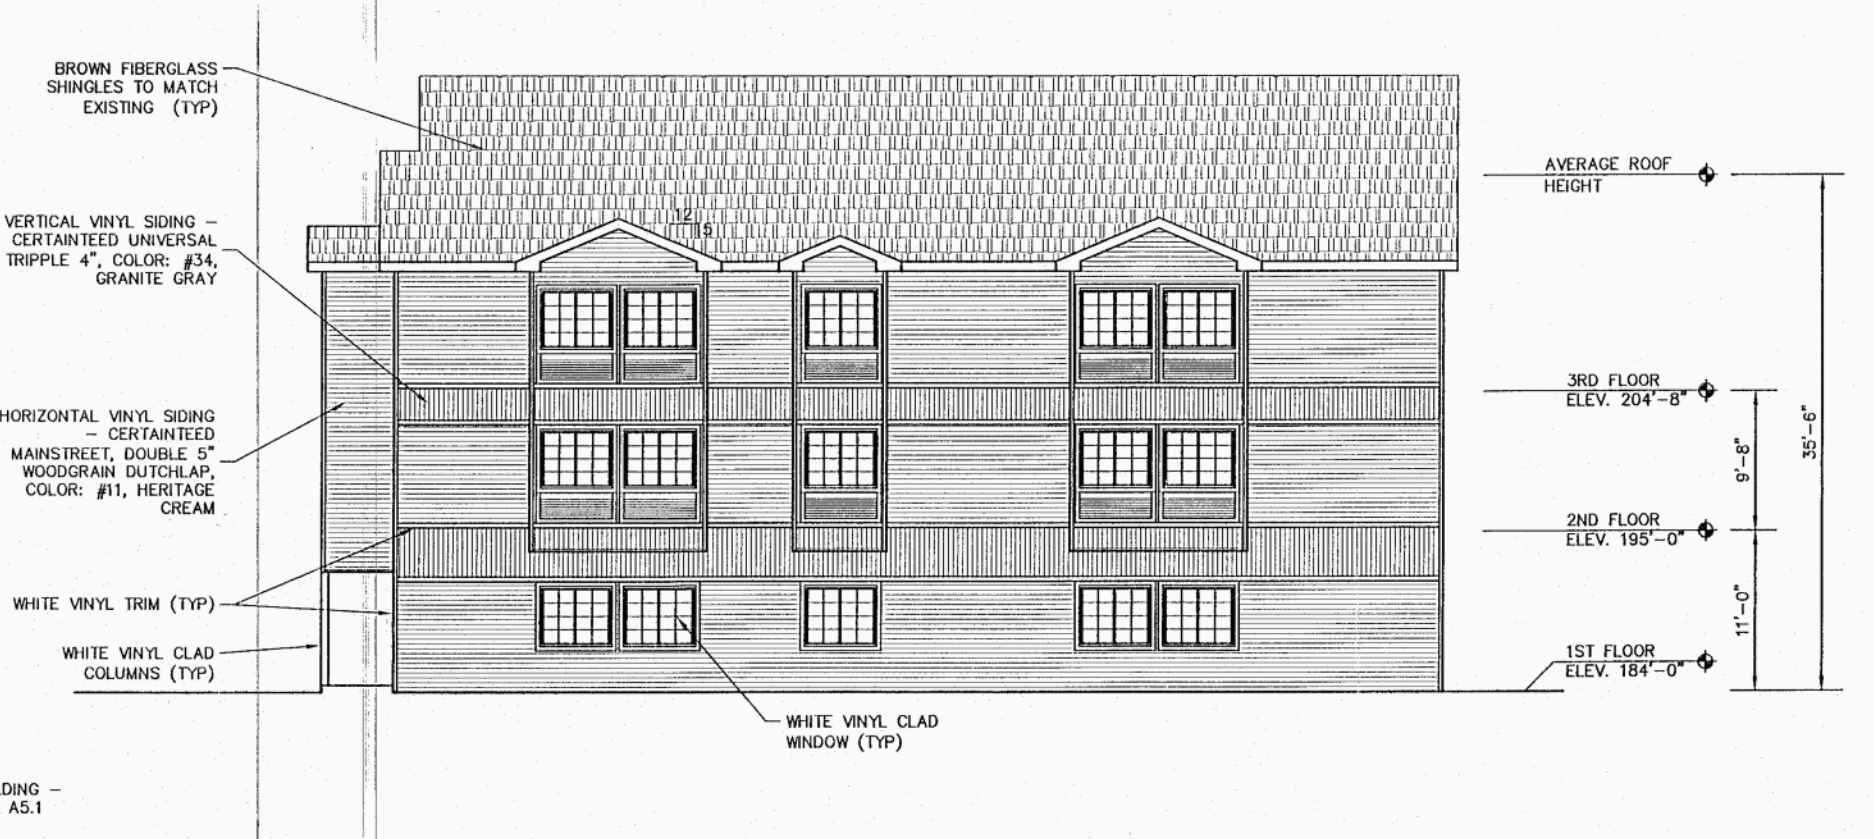

4 SIDE ELEVATION
SCALE: 1/8"=1'-0"

