




1 EXISTING ELEVATION AT REGISTRATION
1/4" = 1'-0"

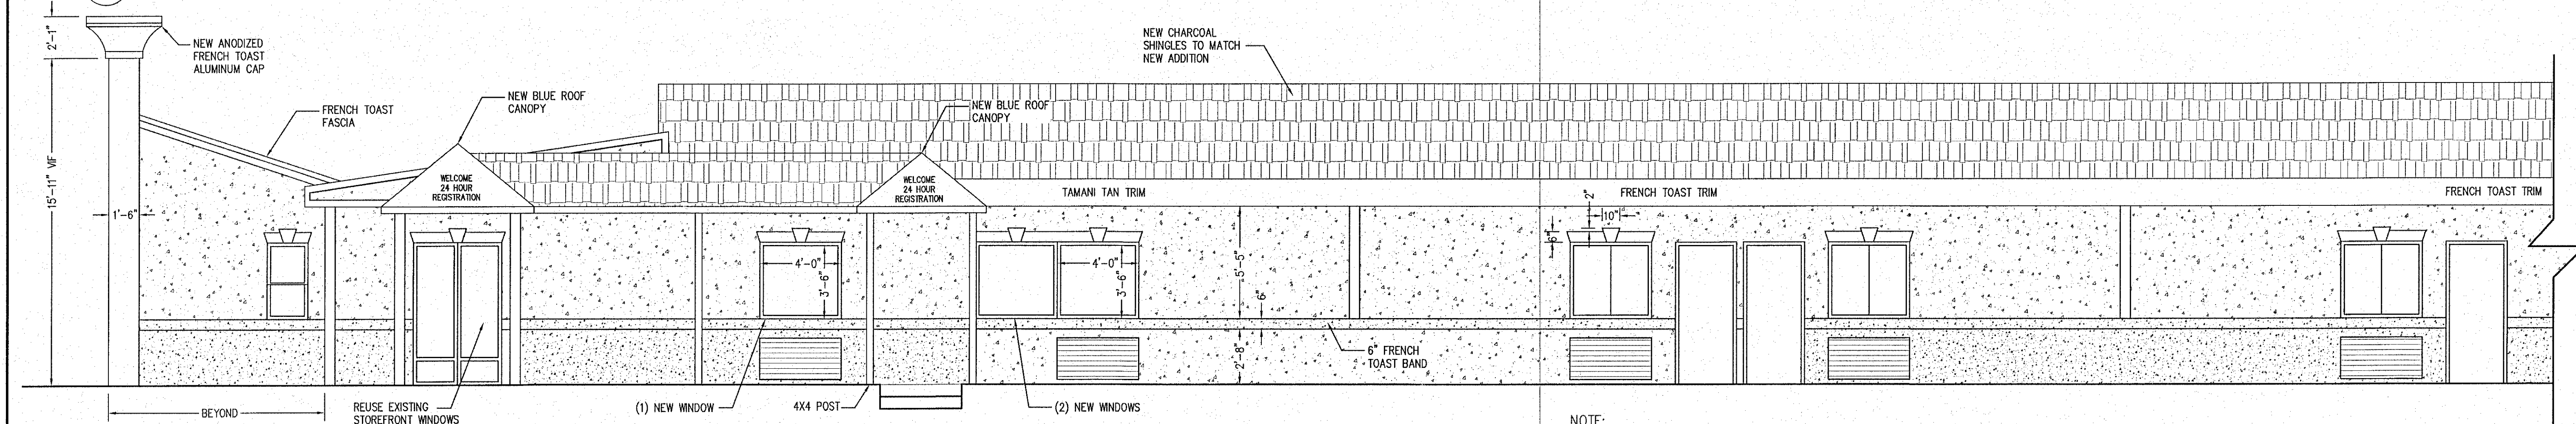

2 NEW ELEVATION AT REGISTRATION
1/4" = 1'-0"

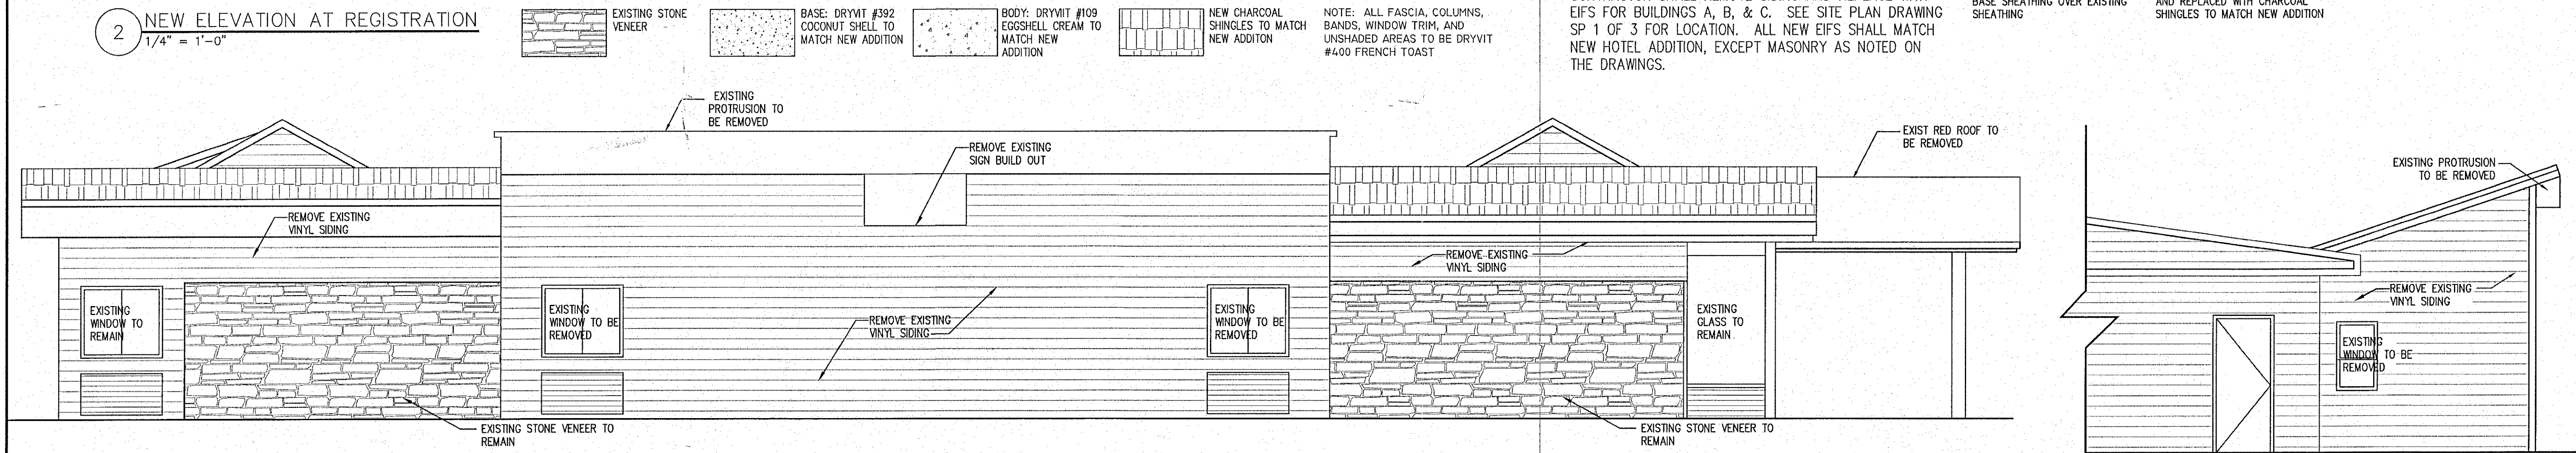

3 EXISTING ELEVATION AT ROUTE 9W
1/4" = 1'-0"

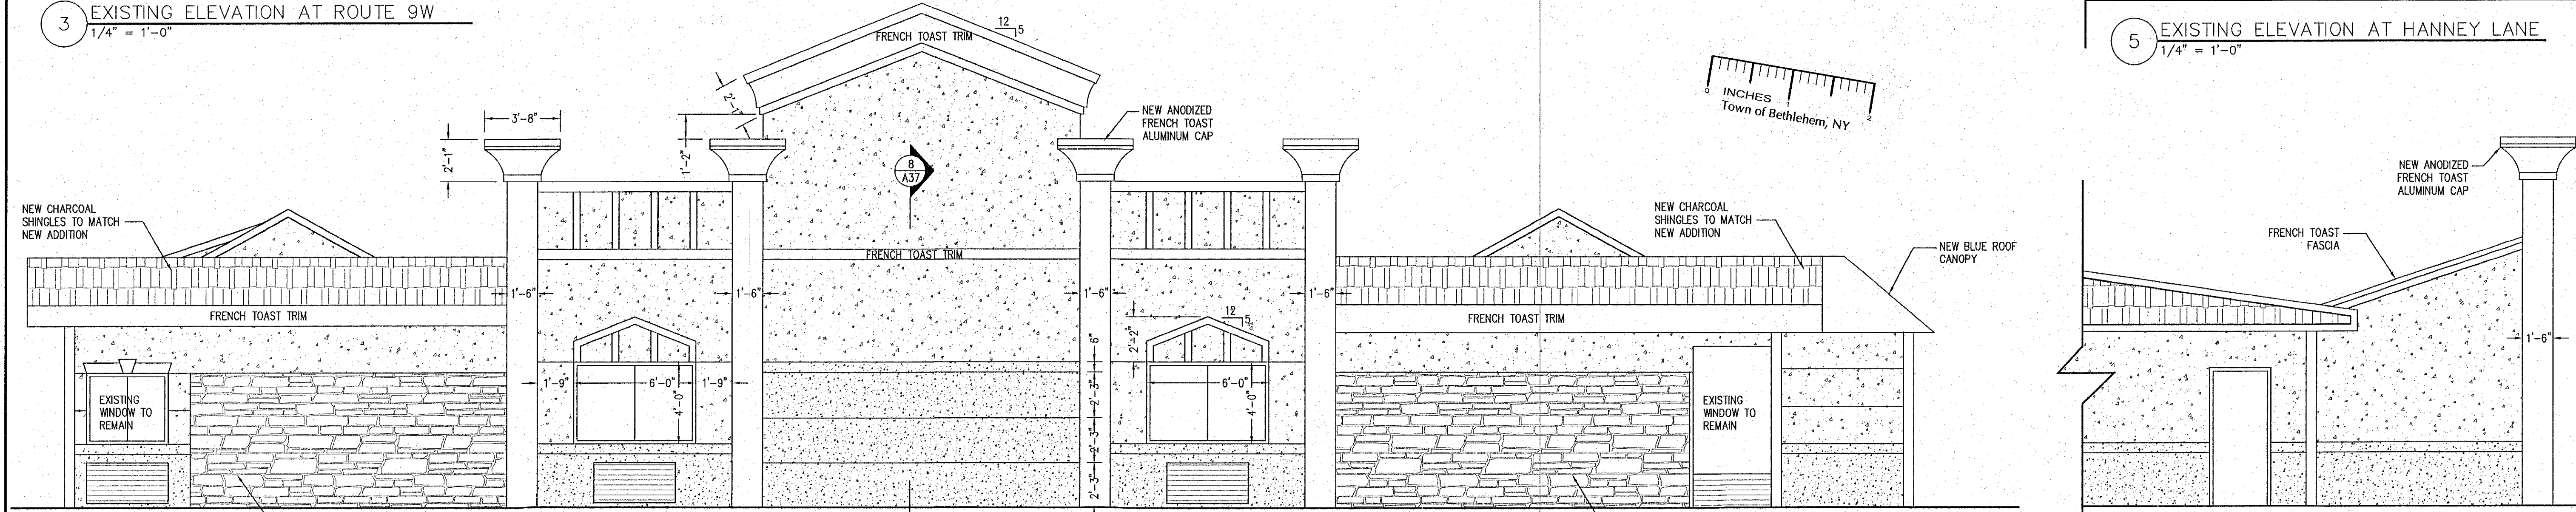


4 NEW ELEVATION AT ROUTE 9W
1/4" = 1'-0"


NOTE: CONTRACTOR SHALL REMOVE SIDING AND REPLACE WITH EIFS FOR BUILDINGS A, B, & C. SEE SITE PLAN DRAWING SP 1 OF 3 FOR LOCATION. ALL NEW EIFS SHALL MATCH NEW HOTEL ADDITION, EXCEPT MASONRY AS NOTED ON THE DRAWINGS.

NOTE: PROVIDE NEW DENS GOLD BASE SHEATHING OVER EXISTING SHEATHING

NOTE: ALL SHINGLES TO BE REMOVED AND REPLACED WITH CHARCOAL SHINGLES TO MATCH NEW ADDITION

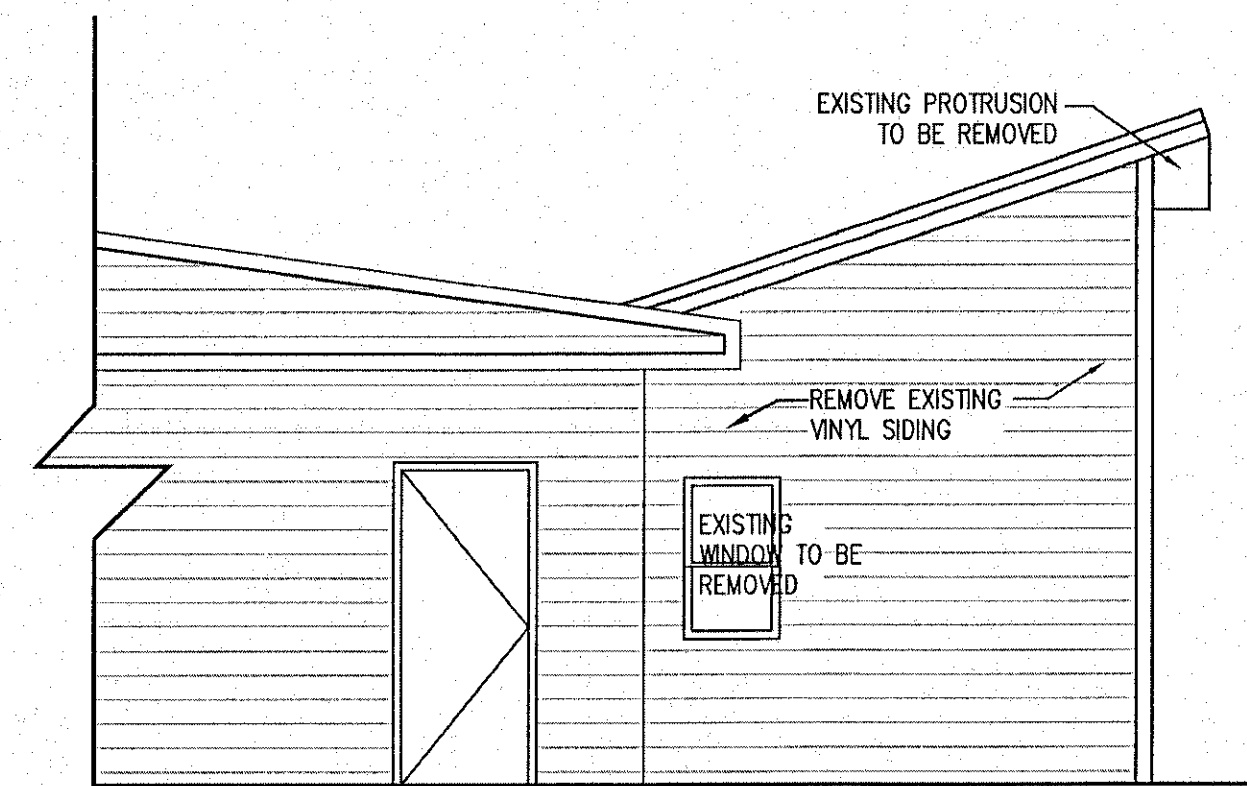

5 EXISTING ELEVATION AT HANNEY LANE
1/4" = 1'-0"

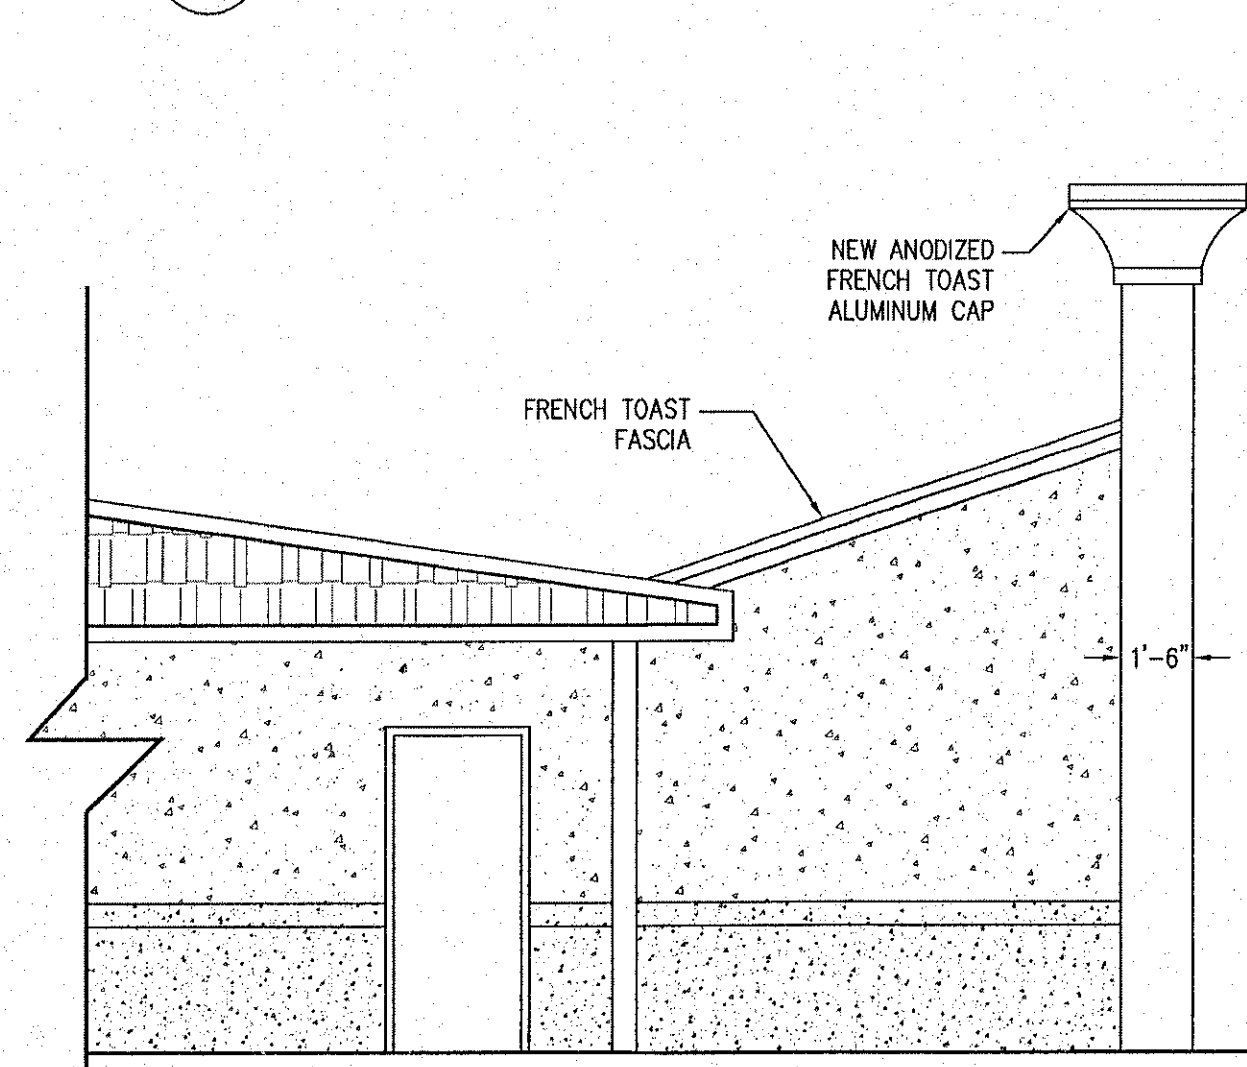

6 NEW ELEVATION AT HANNEY LANE
1/4" = 1'-0"

Filename: 93-11-4 B AA36 RENOVATIONS AT OFFICE AREA

EXTERIOR RENOVATIONS AT OFFICE AREA

ECONOLOGGE
15 FRONTAGE ROAD
GLENMONT, N.Y. 12077

Revisions

MARCH 15, 2010
DECEMBER 11, 2011
JANUARY 01, 2012


JOB #: 93-11-4 B

DATE: March 15, 2010

SCALE: As Shown


CHK: RHG

By: AGL

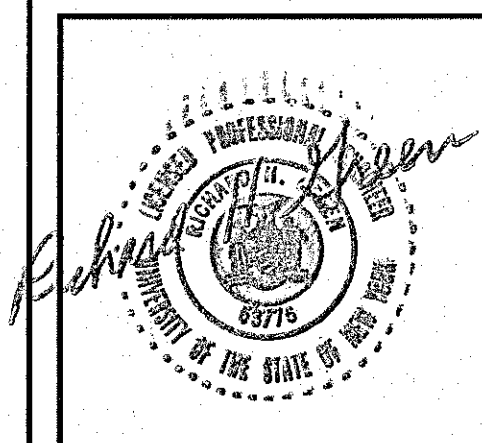

RICHARD H. GREEN P.E., P.C.
CONSULTING ENGINEERS

321 DELAWARE AVE.
DELMAR, N.Y. 12054
(518) 438-8474
FAX: (518) 438-8475
E-MAIL: rgreen40@verizon.net

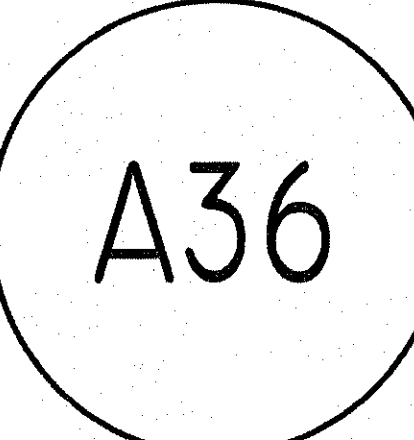

FILE