




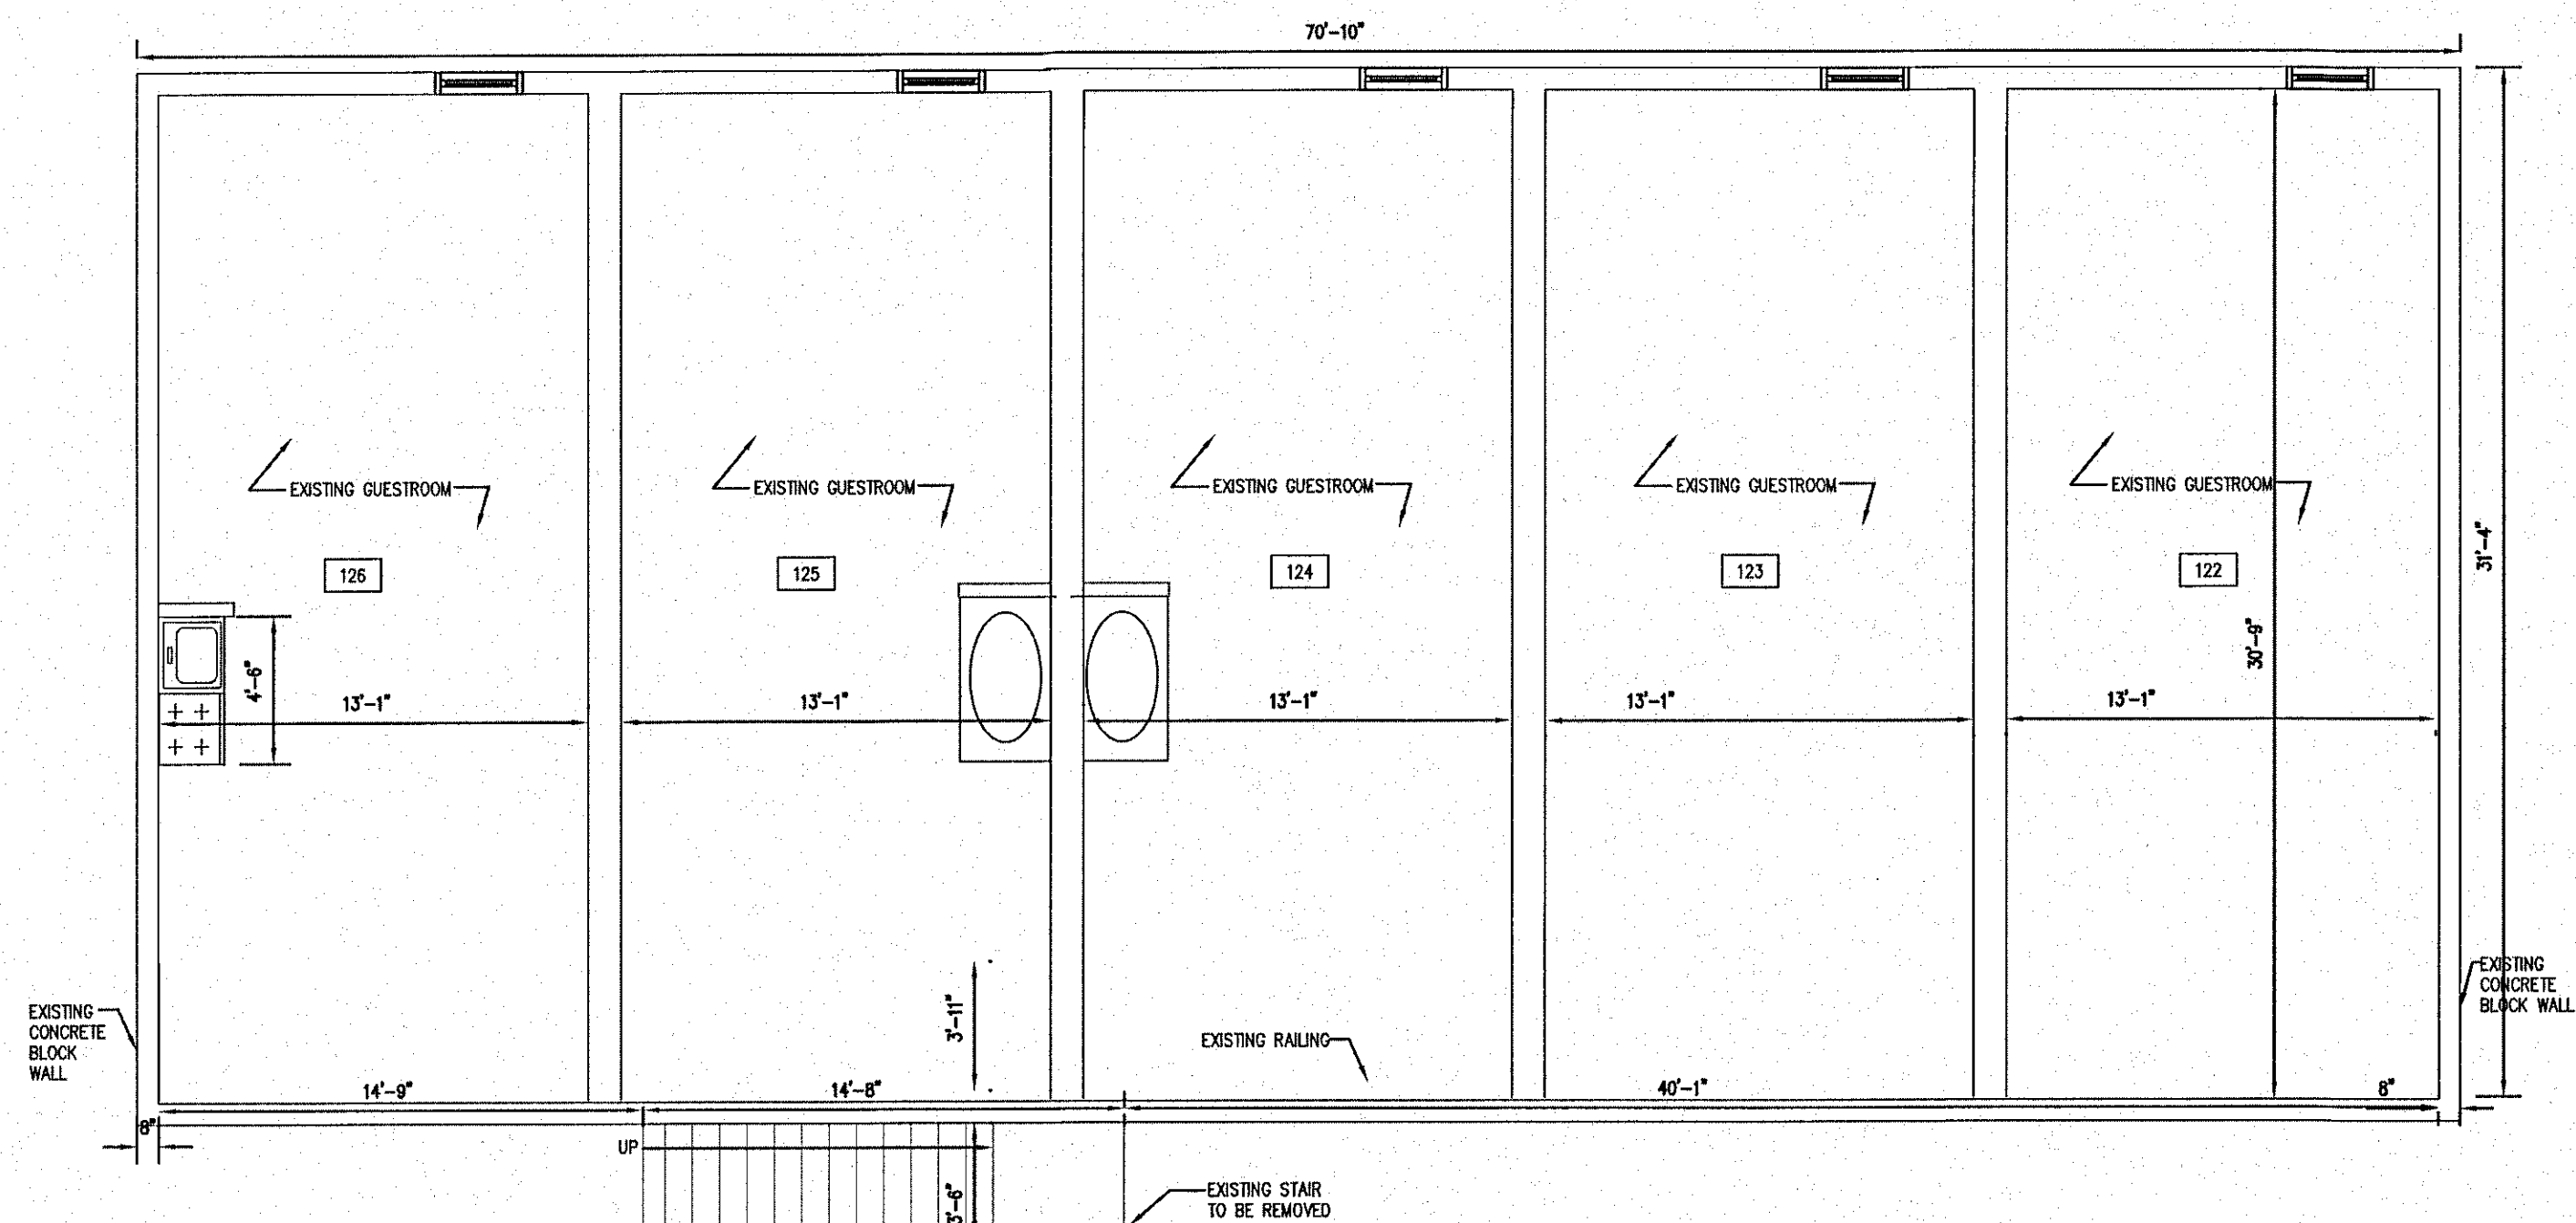

3 EXISTING 1ST & 2nd FLOOR PLAN AT 2 STORY BUILDING
3/16" = 1'-0"

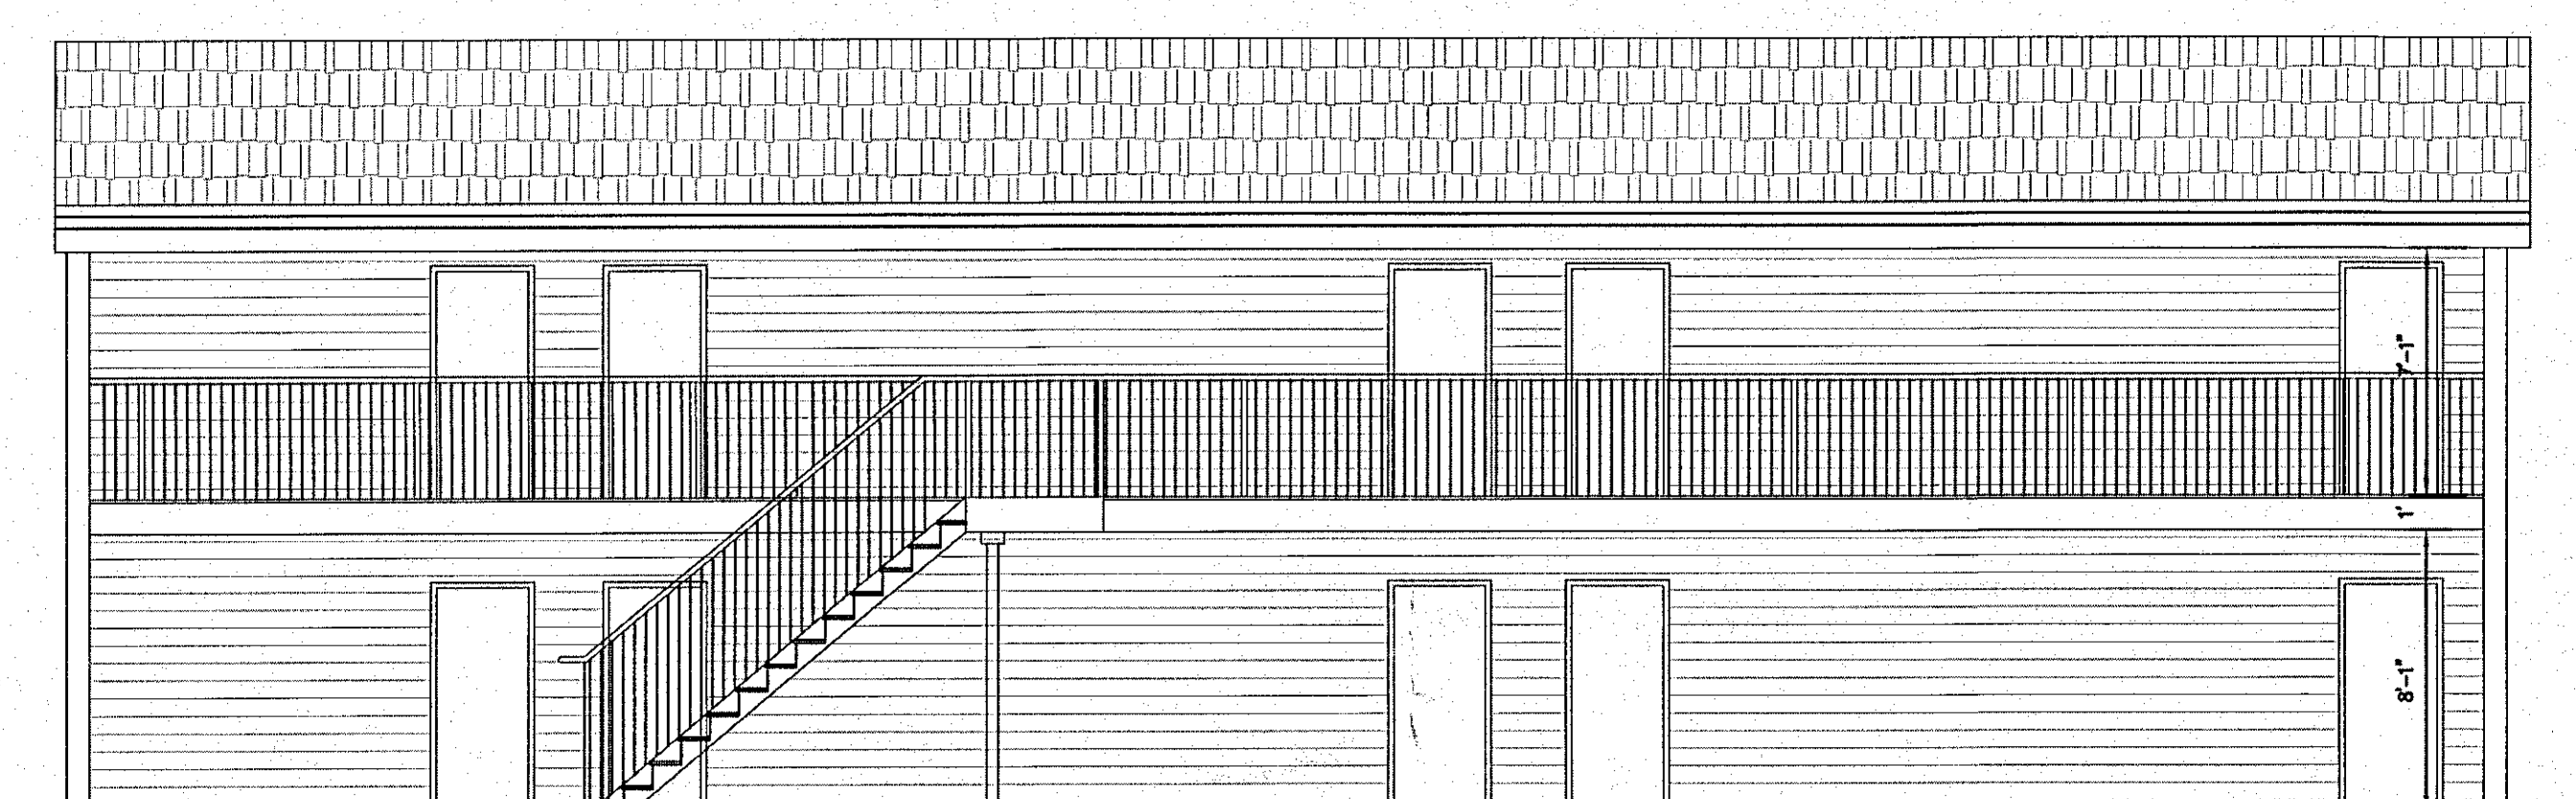


4 EXISTING ELEVATION AT 2 STORY BUILDING
3/16" = 1'-0"

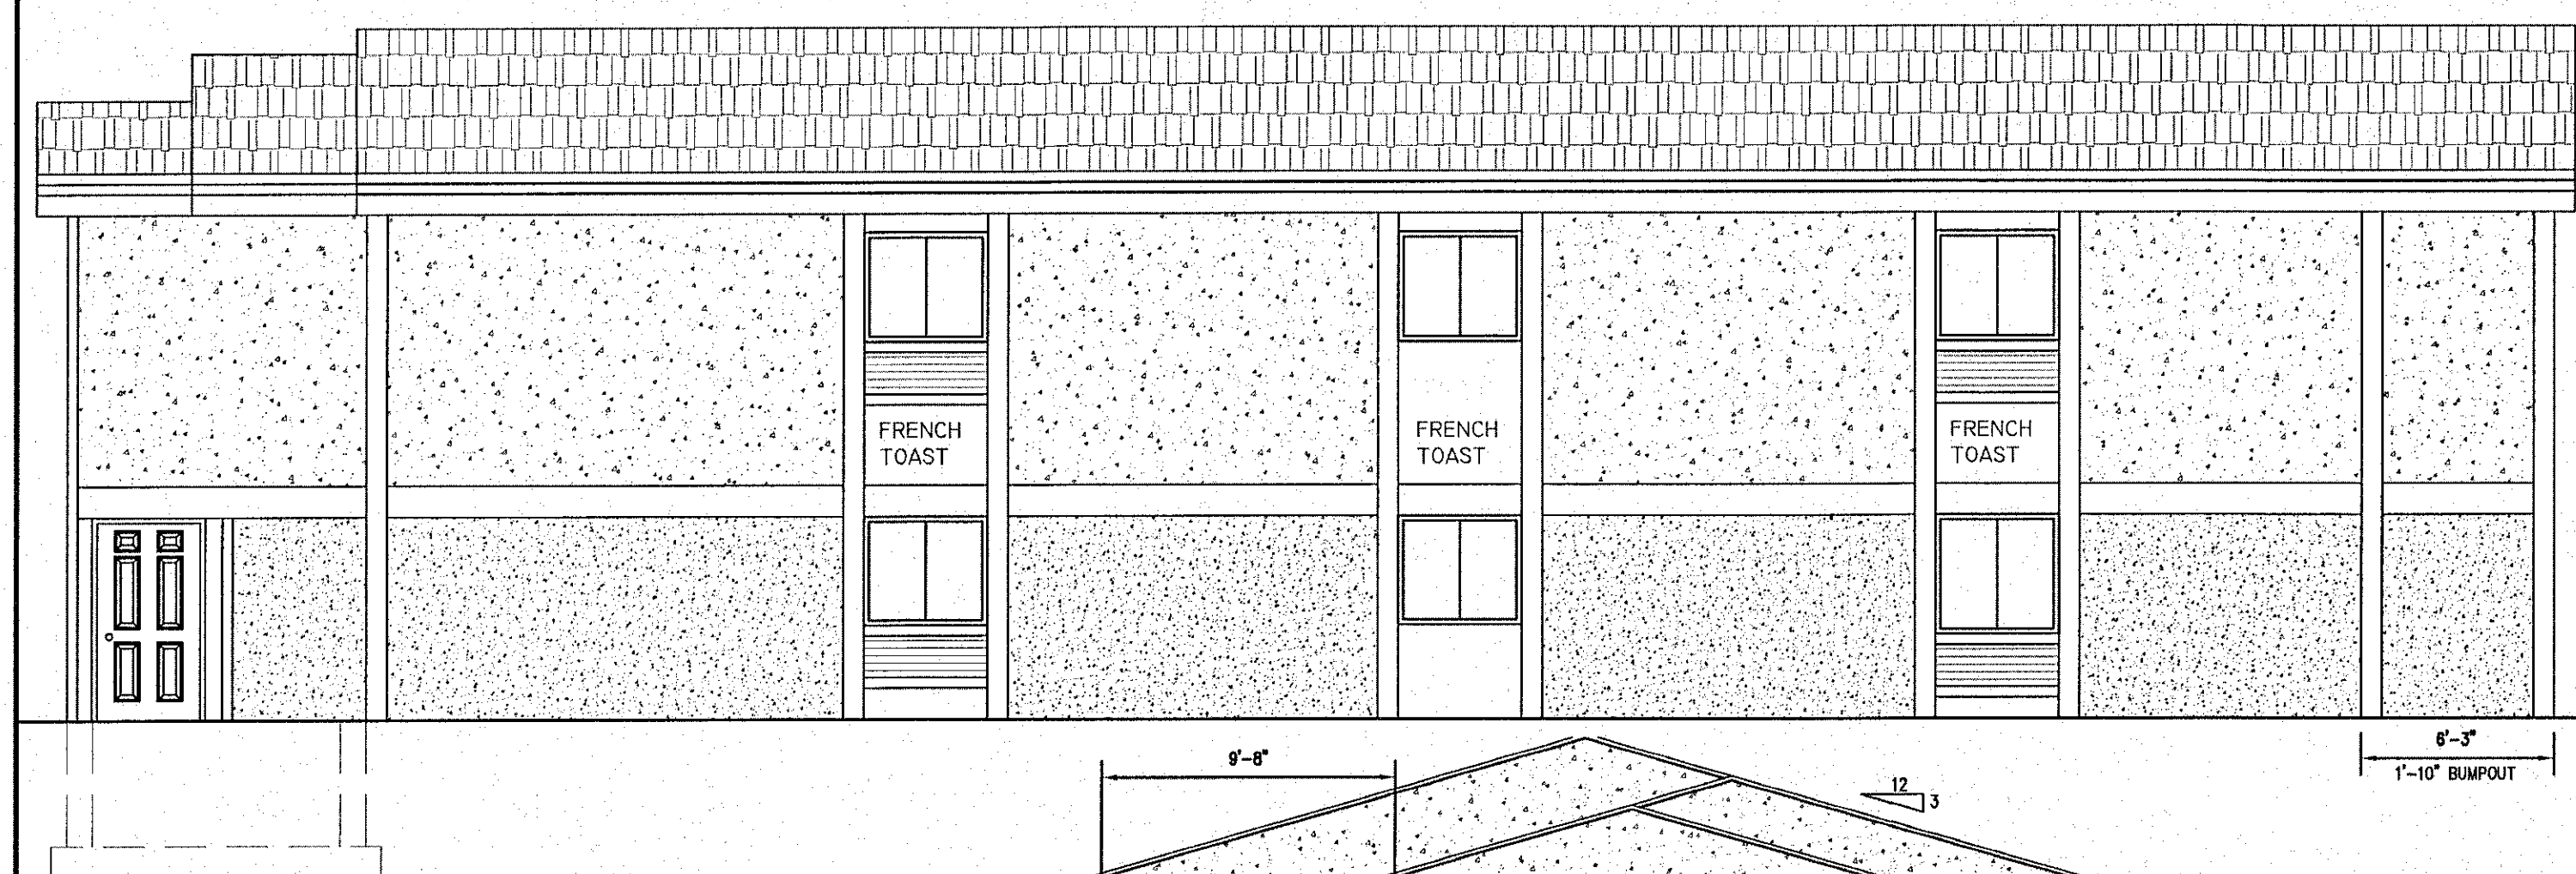

5 NEW ELEVATION AT 2 STORY BUILDING
3/16" = 1'-0"


- BASE: DRYVIT #392 COCONUT SHELL TO MATCH NEW ADDITION
- BODY: DRYVIT #109 EGGSHELL CREAM TO MATCH NEW ADDITION
- NEW CHARCOAL SHINGLES TO MATCH EXISTING 1 STORY BUILDING

NOTE: ALL FASCIA, COLUMNS, BANDS, WINDOW TRIM, AND UNSHADED AREAS TO BE DRYVIT #400 FRENCH TOAST

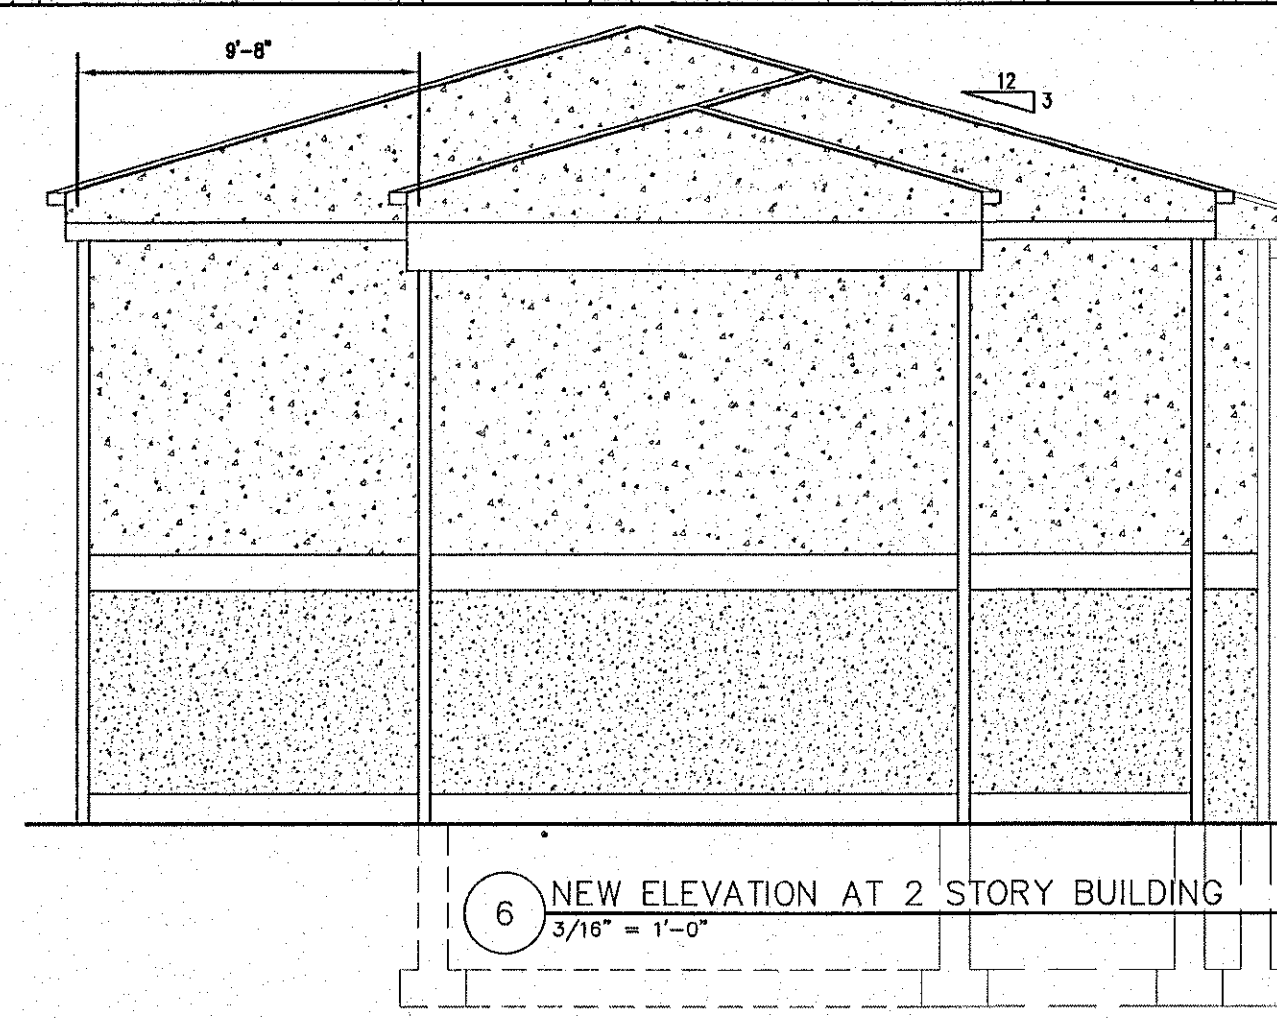


6 NEW ELEVATION AT 2 STORY BUILDING
3/16" = 1'-0"


- LIGHTING & ELECTRIC LEGEND
- EXIT SIGN W/ BATTERY BACKUP (90 MIN.)
 - EMERGENCY LT. W/ BATTERY 90 MIN BACKUP
 - EXTERIOR EMERGENCY LIGHTING WITH INTERIOR 90 MINUTE BACK-UP
 - HORN STROBE, PROVIDE DECIBELS AS REQUIRED BY CODE
 - STROBE, PROVIDE AS INDICATED AND/OR REQ'D
 - INCANDESCENT CORRIDOR CEILING-MOUNTED LIGHT
 - RECEPTACLE, 110V DUPLEX
 - WALL LIGHT, MOUNTED AT 4'-0" A.F.F., UNLESS NOTED OTHERWISE

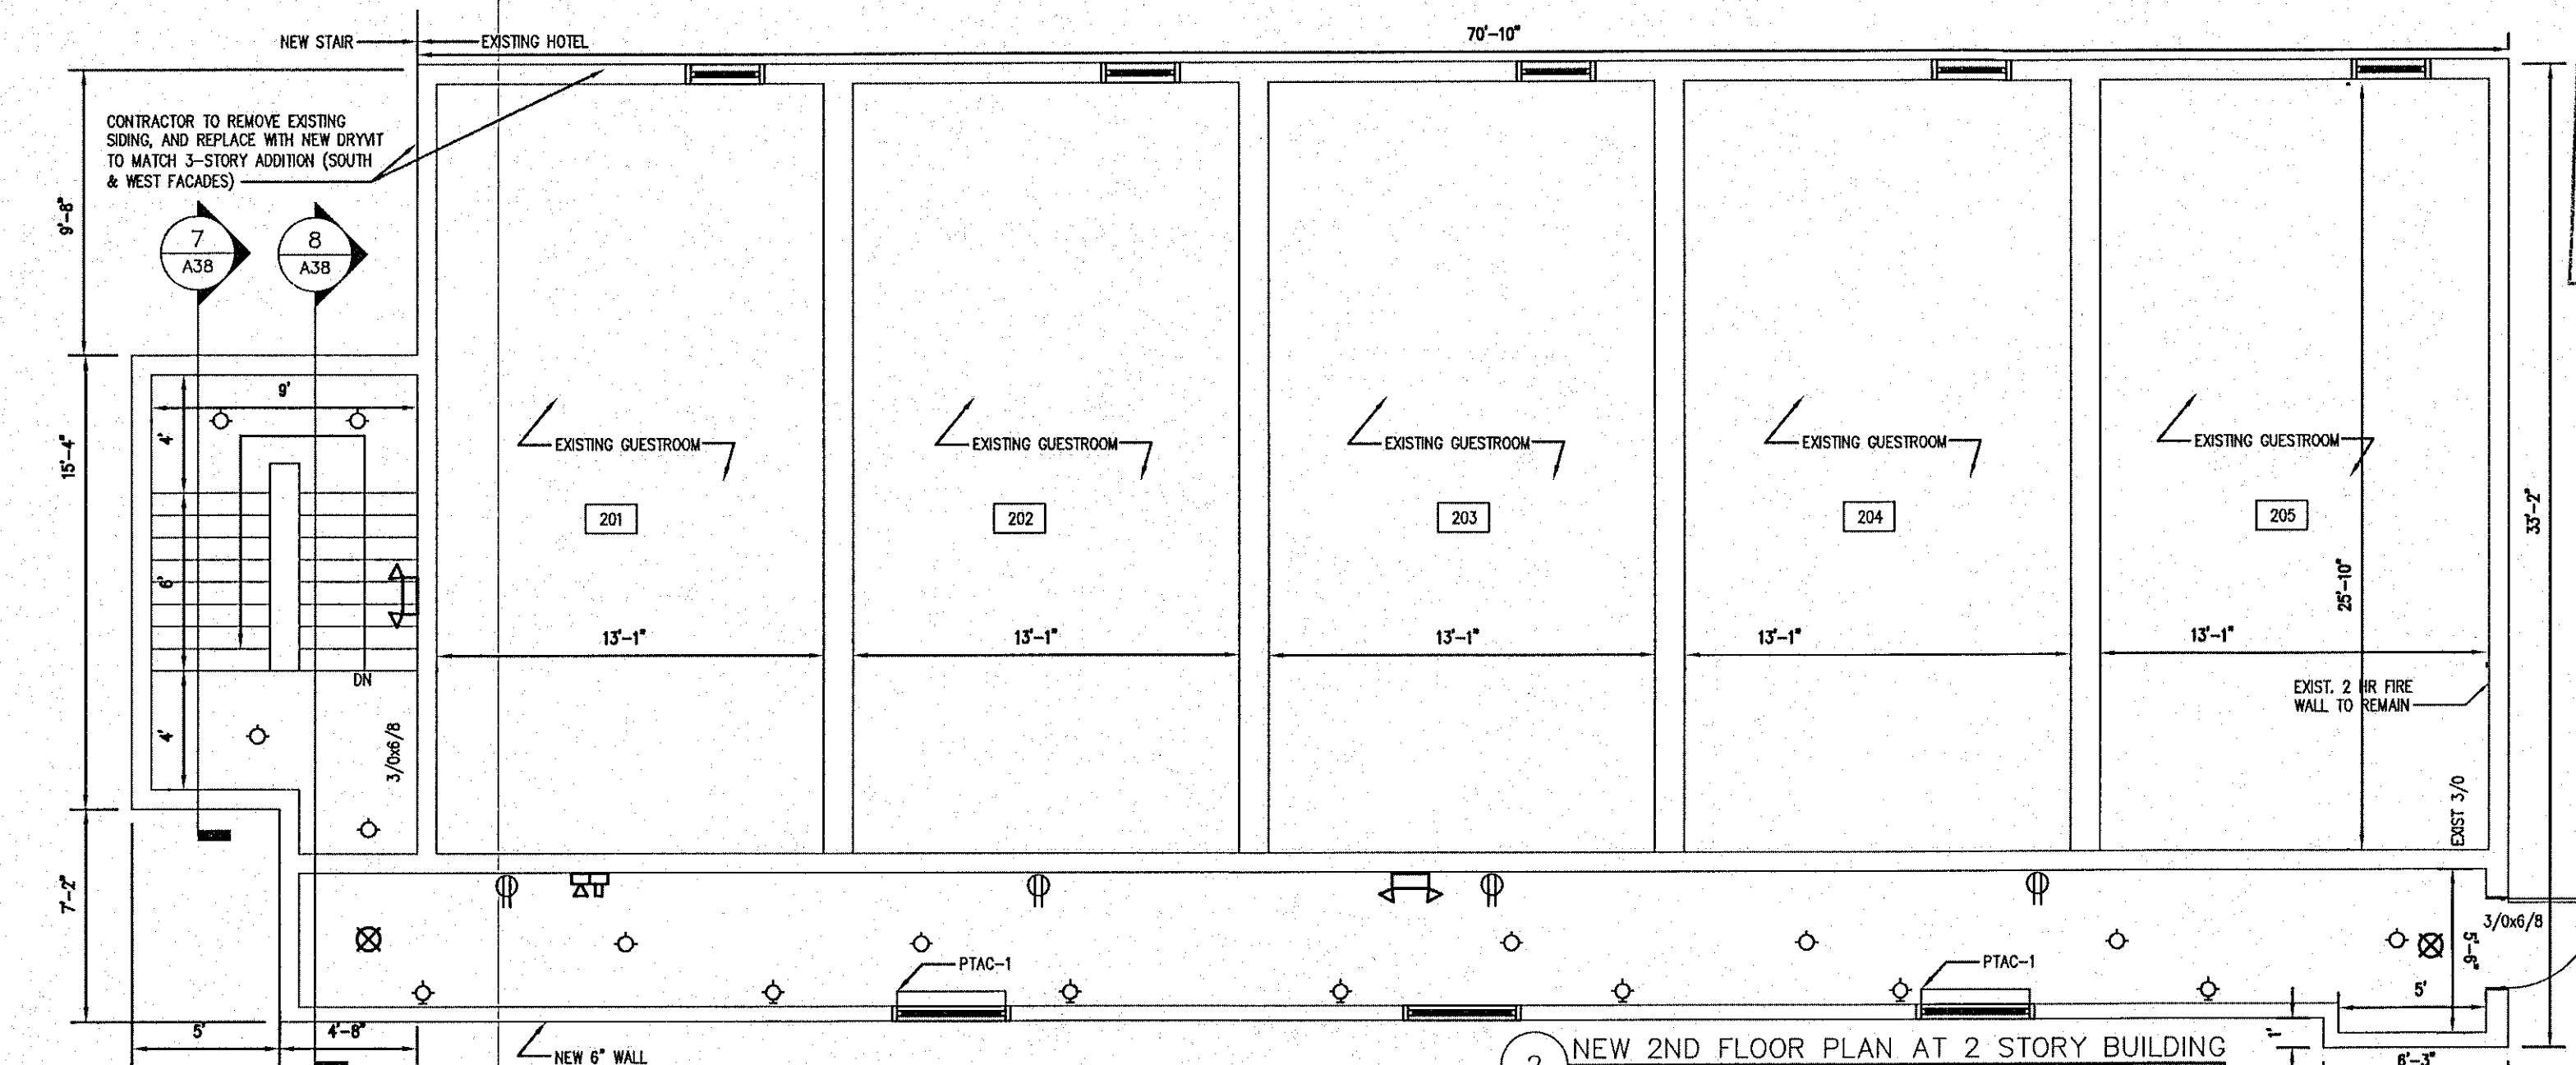


2 NEW 2ND FLOOR PLAN AT 2 STORY BUILDING
3/16" = 1'-0"

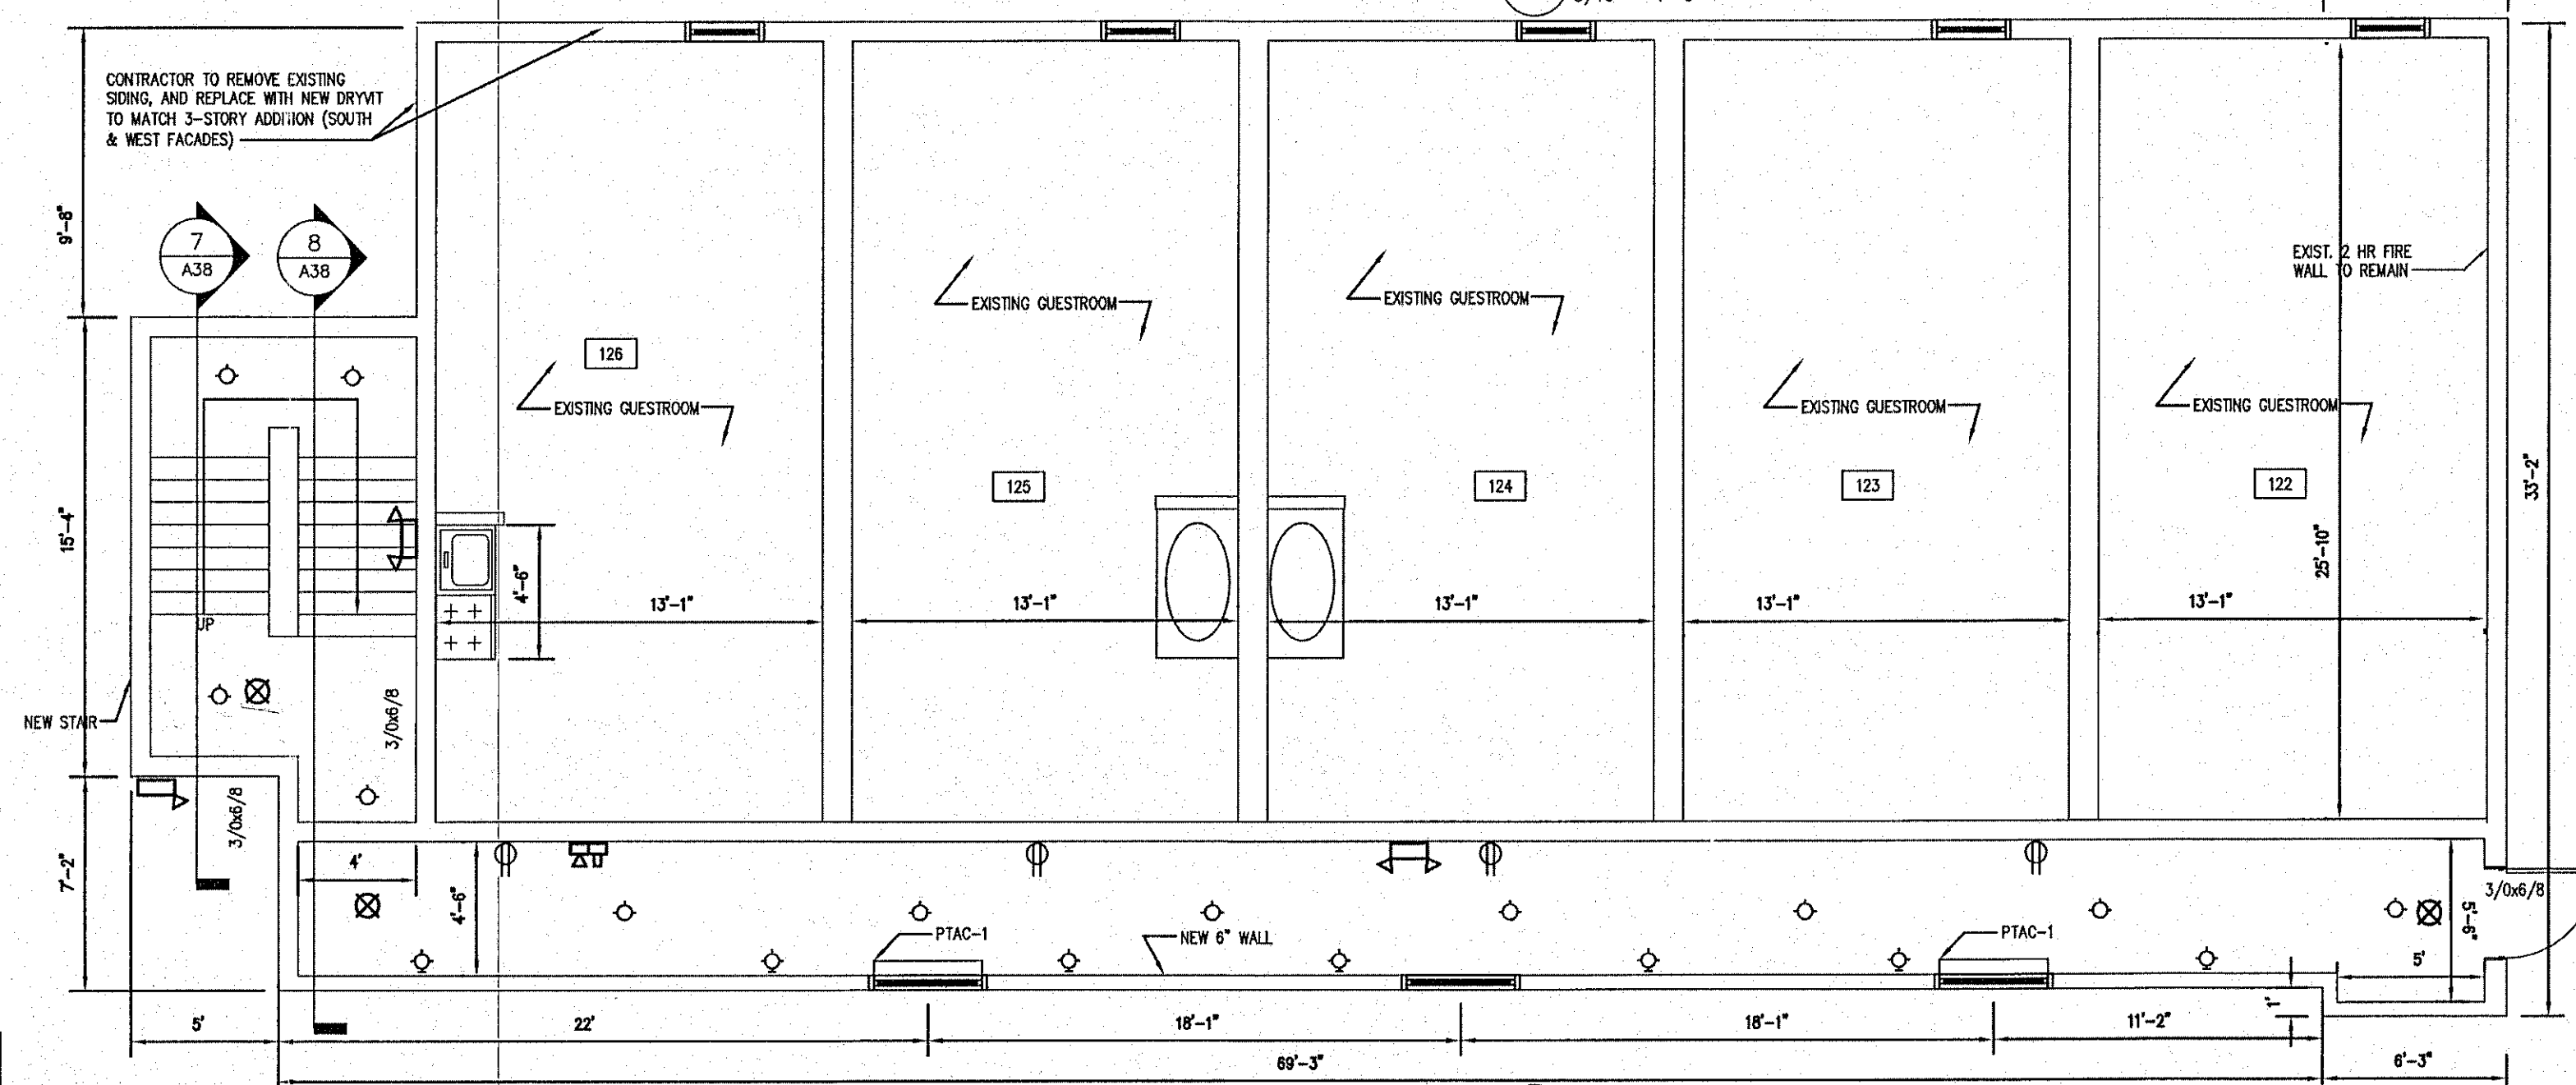

1 NEW 1ST FLOOR PLAN AT 2 STORY BUILDING
3/16" = 1'-0"

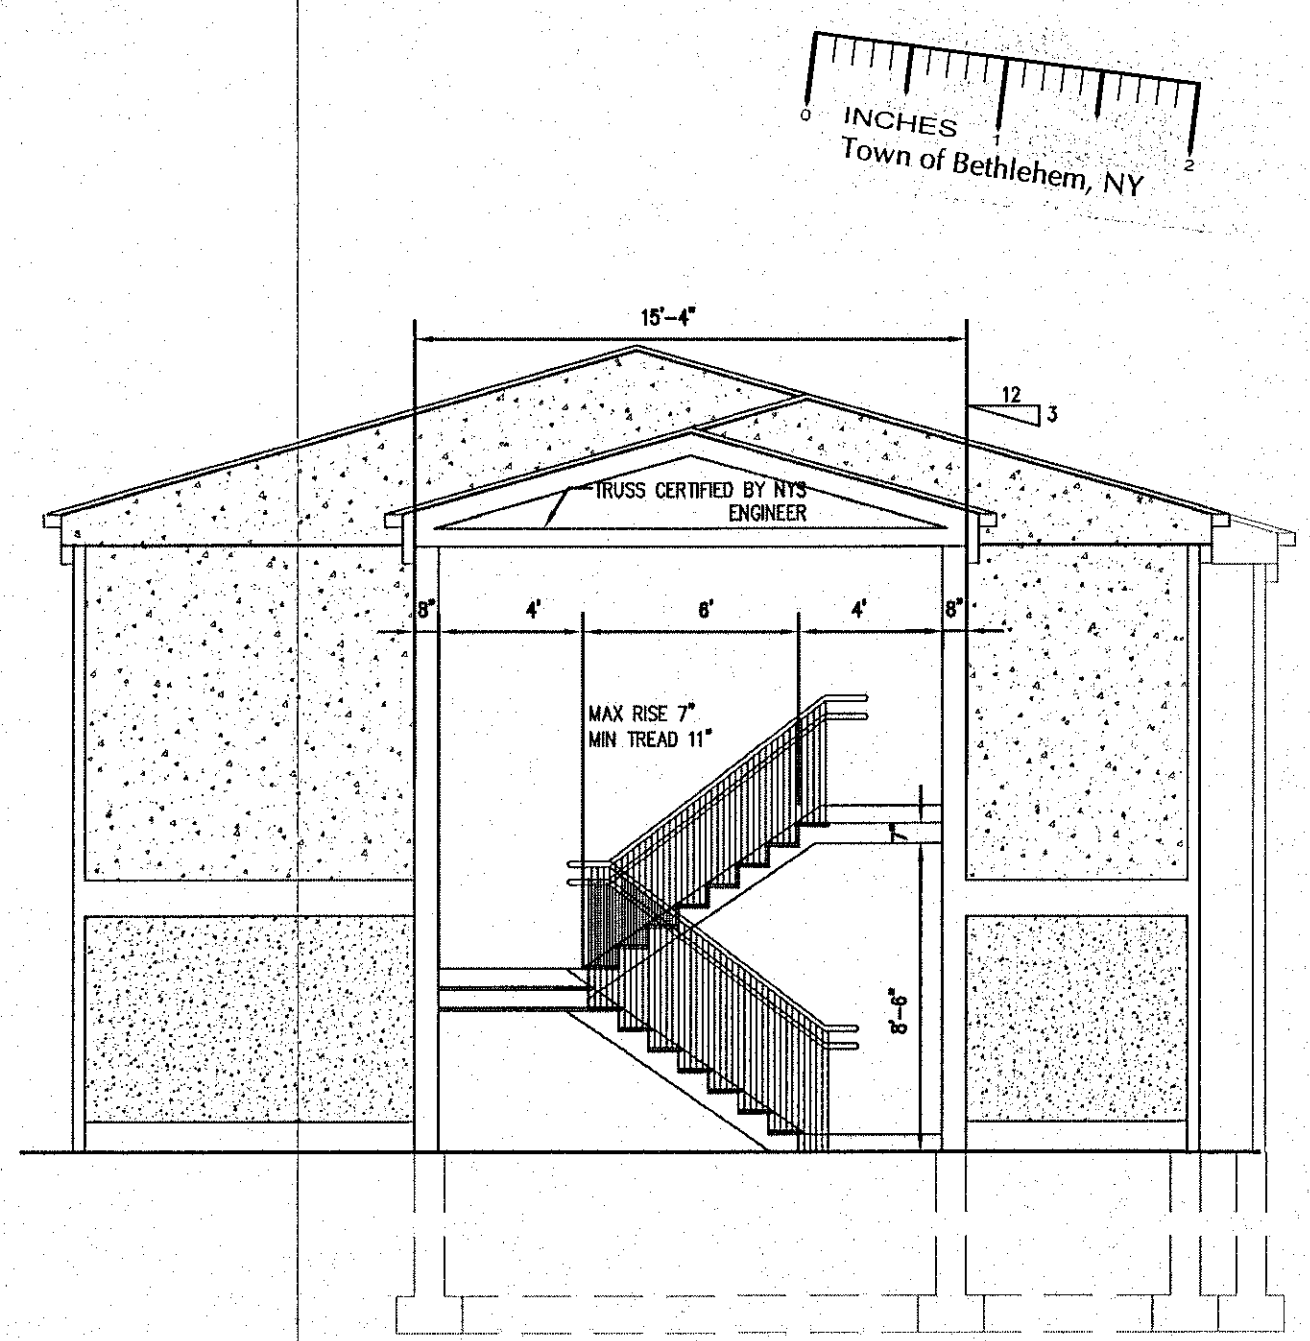

7 SECTION AT 2 STORY BUILDING
3/16" = 1'-0"

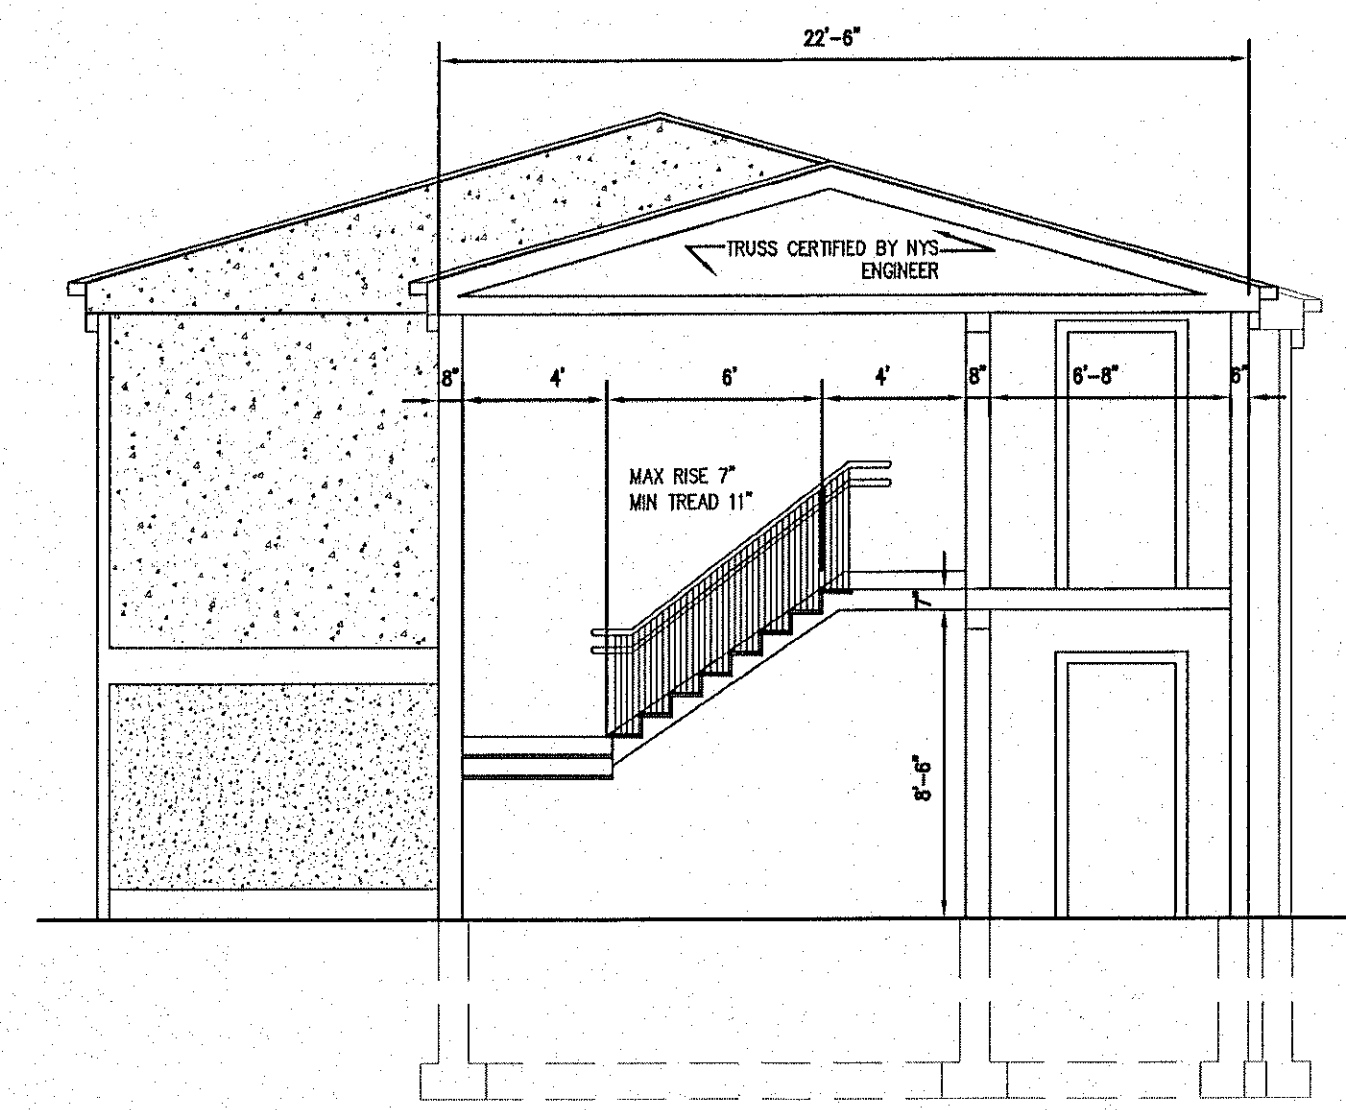

8 SECTION AT 2 STORY BUILDING
3/16" = 1'-0"

PLANNING BOARD
TOWN OF BETHLEHEM
ALBANY COUNTY, NEW YORK
This Site Plan Approved.
Title: *Chairman*
Date: 2/7/2012
Signature: *SPW/134/182*


RENOVATIONS AT 2 STORY MOTEL

ECONOLOGGE

15 FRONTAGE ROAD
GLENMONT, N.Y. 12077

Revisions
MARCH 15, 2010
DECEMBER 11, 2011
JANUARY 01, 2012

JOB #: 93-11-4 B
DATE: March 15, 2010
SCALE: As Shown
CHK: RHG
By: AGL

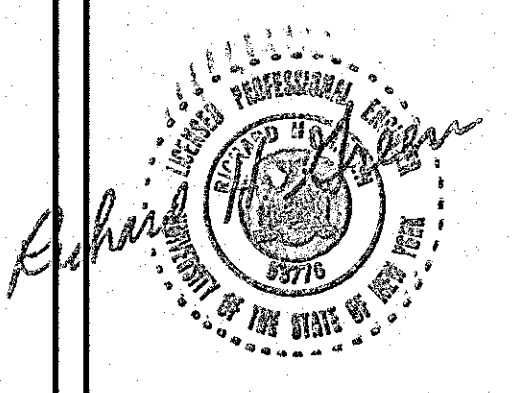

RICHARD H. GREEN P.E., P.C.
CONSULTING ENGINEERS
321 DELAWARE AVE.
DELMAR, N.Y. 12054
TEL: (518) 439-0474
FAX: (518) 439-0475
E-MAIL: rgreen46@verizon.net

A38