


1 TURN RADIUS PLAN
1"=20'-0"

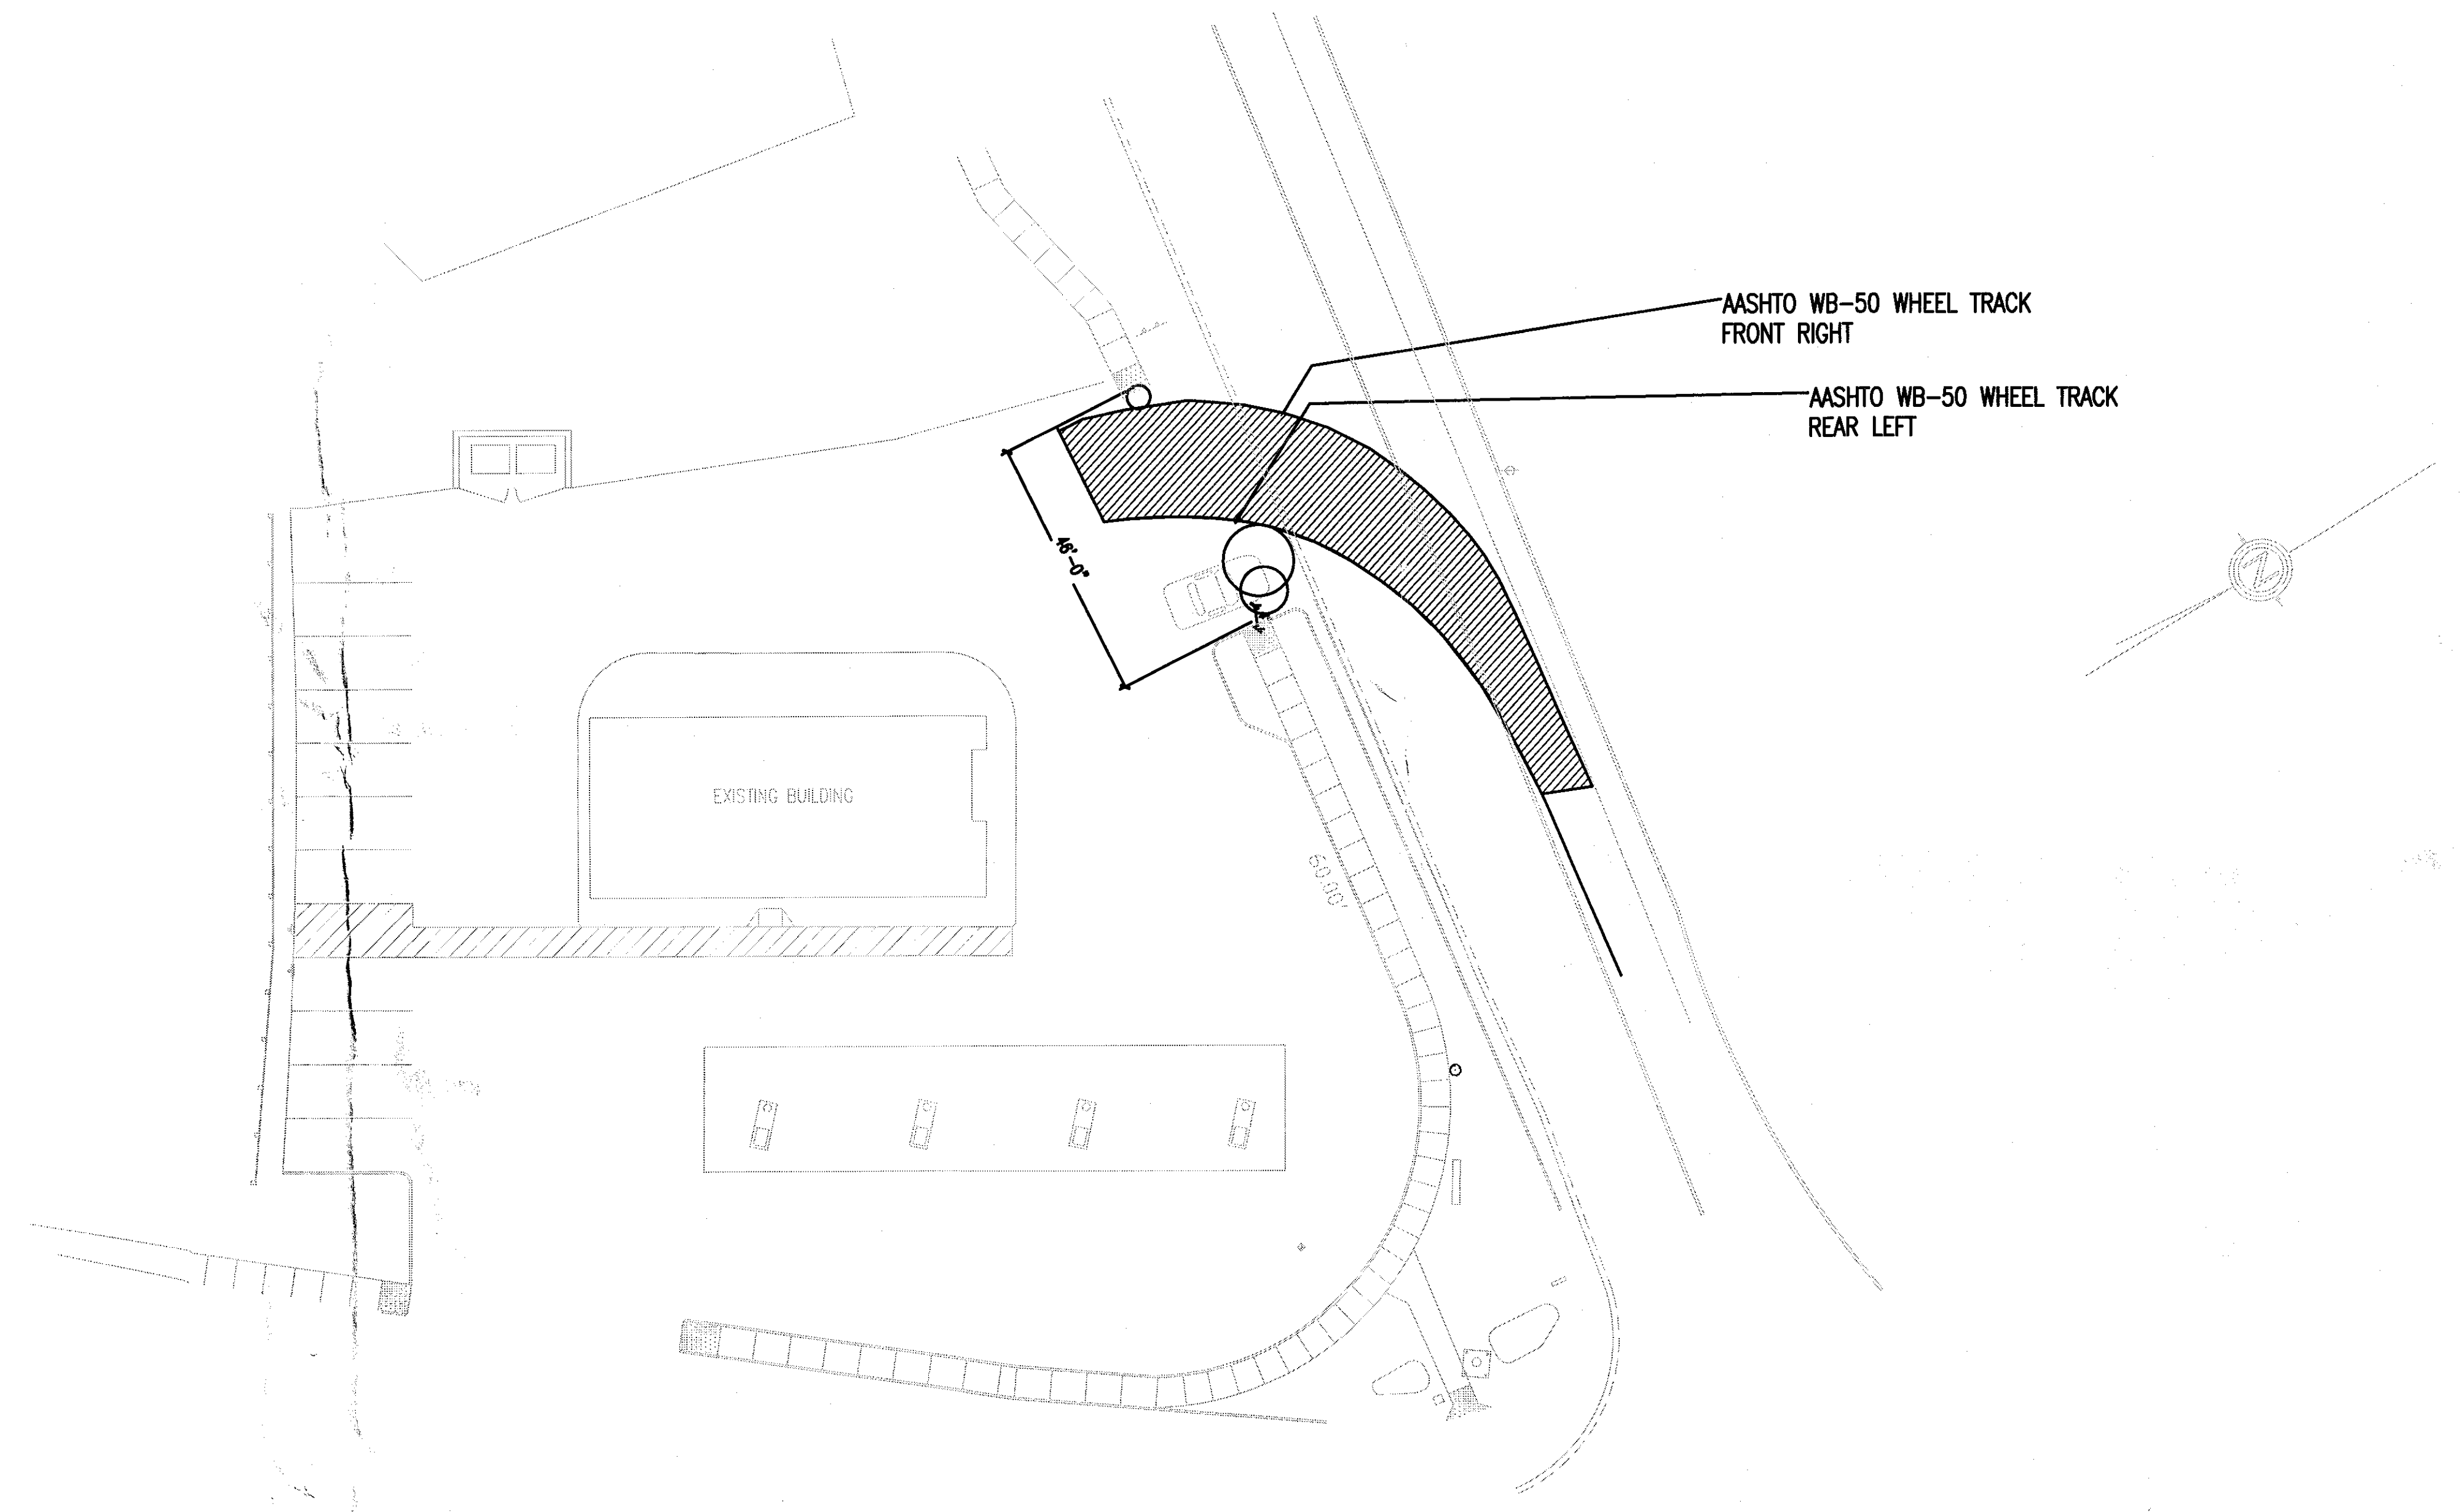

0 10 INCHES
Town of Bethlehem, NY

PLANNING BOARD APPROVAL
TOWN OF BETHLEHEM
ALBANY COUNTY, NEW YORK
This Site Plan Approved.
Date: 4/10/07
Title: Chairman
SP# 136

REVISIONS		GLENMONT MOBIL	
SCALE:	AS NOTED	415 ROUTE 9W	
DATE:	22 SEPTEMBER 07	GLENMONT, NY	
DRAWN:	AD	TURN RADIUS CURB CUT ANALYSIS	
SHEET#	4	SHEET 7	
		OF 11	
REVISED		DATE	
A		24 APRIL 07	
A		1 JUNE 07	
A		24 AUGUST 07	
A		24 SEPTEMBER 07	
A		22 MARCH 08	

THIS WORK WAS PREPARED BY ME
OR UNDER MY SUPERVISION AND
CONSTRUCTION OF THIS PROJECT
WILL BE UNDER MY OBSERVATION.



CAPITAL ARCHITECTURE
301 NOTT STREET
SCHENECTADY, NY 12305
(518) 377-7377



301 Nott Street
Schenectady, NY 12305
(518) 377-7377