

ANY DRAINAGE WORK IN THE STATE HIGHWAY RIGHT-OF-WAY IS SUBJECT TO NYSDOT REVIEW AND APPROVAL AND WILL REQUIRE MODIFICATION TO THE HIGHWAY WORK PERMIT.




ALL RIGHTS RESERVED. COPY OR REPRODUCTION OF THIS PLAN OR ANY PORTION, THEREOF IS PROHIBITED WITHOUT THE WRITTEN PERMISSION OF THE DESIGN ENGINEER, SURVEYOR, OR ARCHITECT.

ALTERATION OF THIS DRAWING, EXCEPT BY A LICENSED P.E. IS ILLEGAL. ANY ALTERATION BY A P.E. MUST BE INDICATED AND BEAR THE APPROPRIATE SEAL, SIGNATURE AND DATE OF ALTERATION.

**Crescent Environmental
Engineering, P.C.**

301 Nott Street
Schenectady, NY 12305
(518) 377-7377

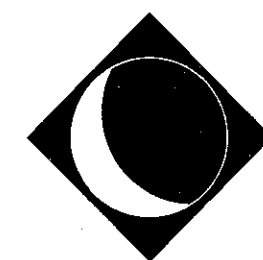


CRESCENT ENVIRONMENTAL

[illegible]

GLENMONT MOBIL
415 Route 9W
**STORMWATER
MANAGEMENT DETAILS**
Town of Bethlehem, Albany County, New York

drawn AJM	checked
date 10/1/07	scale AS SHOWN
project no. 07-042	
sheet no. SW2 10 of 11	

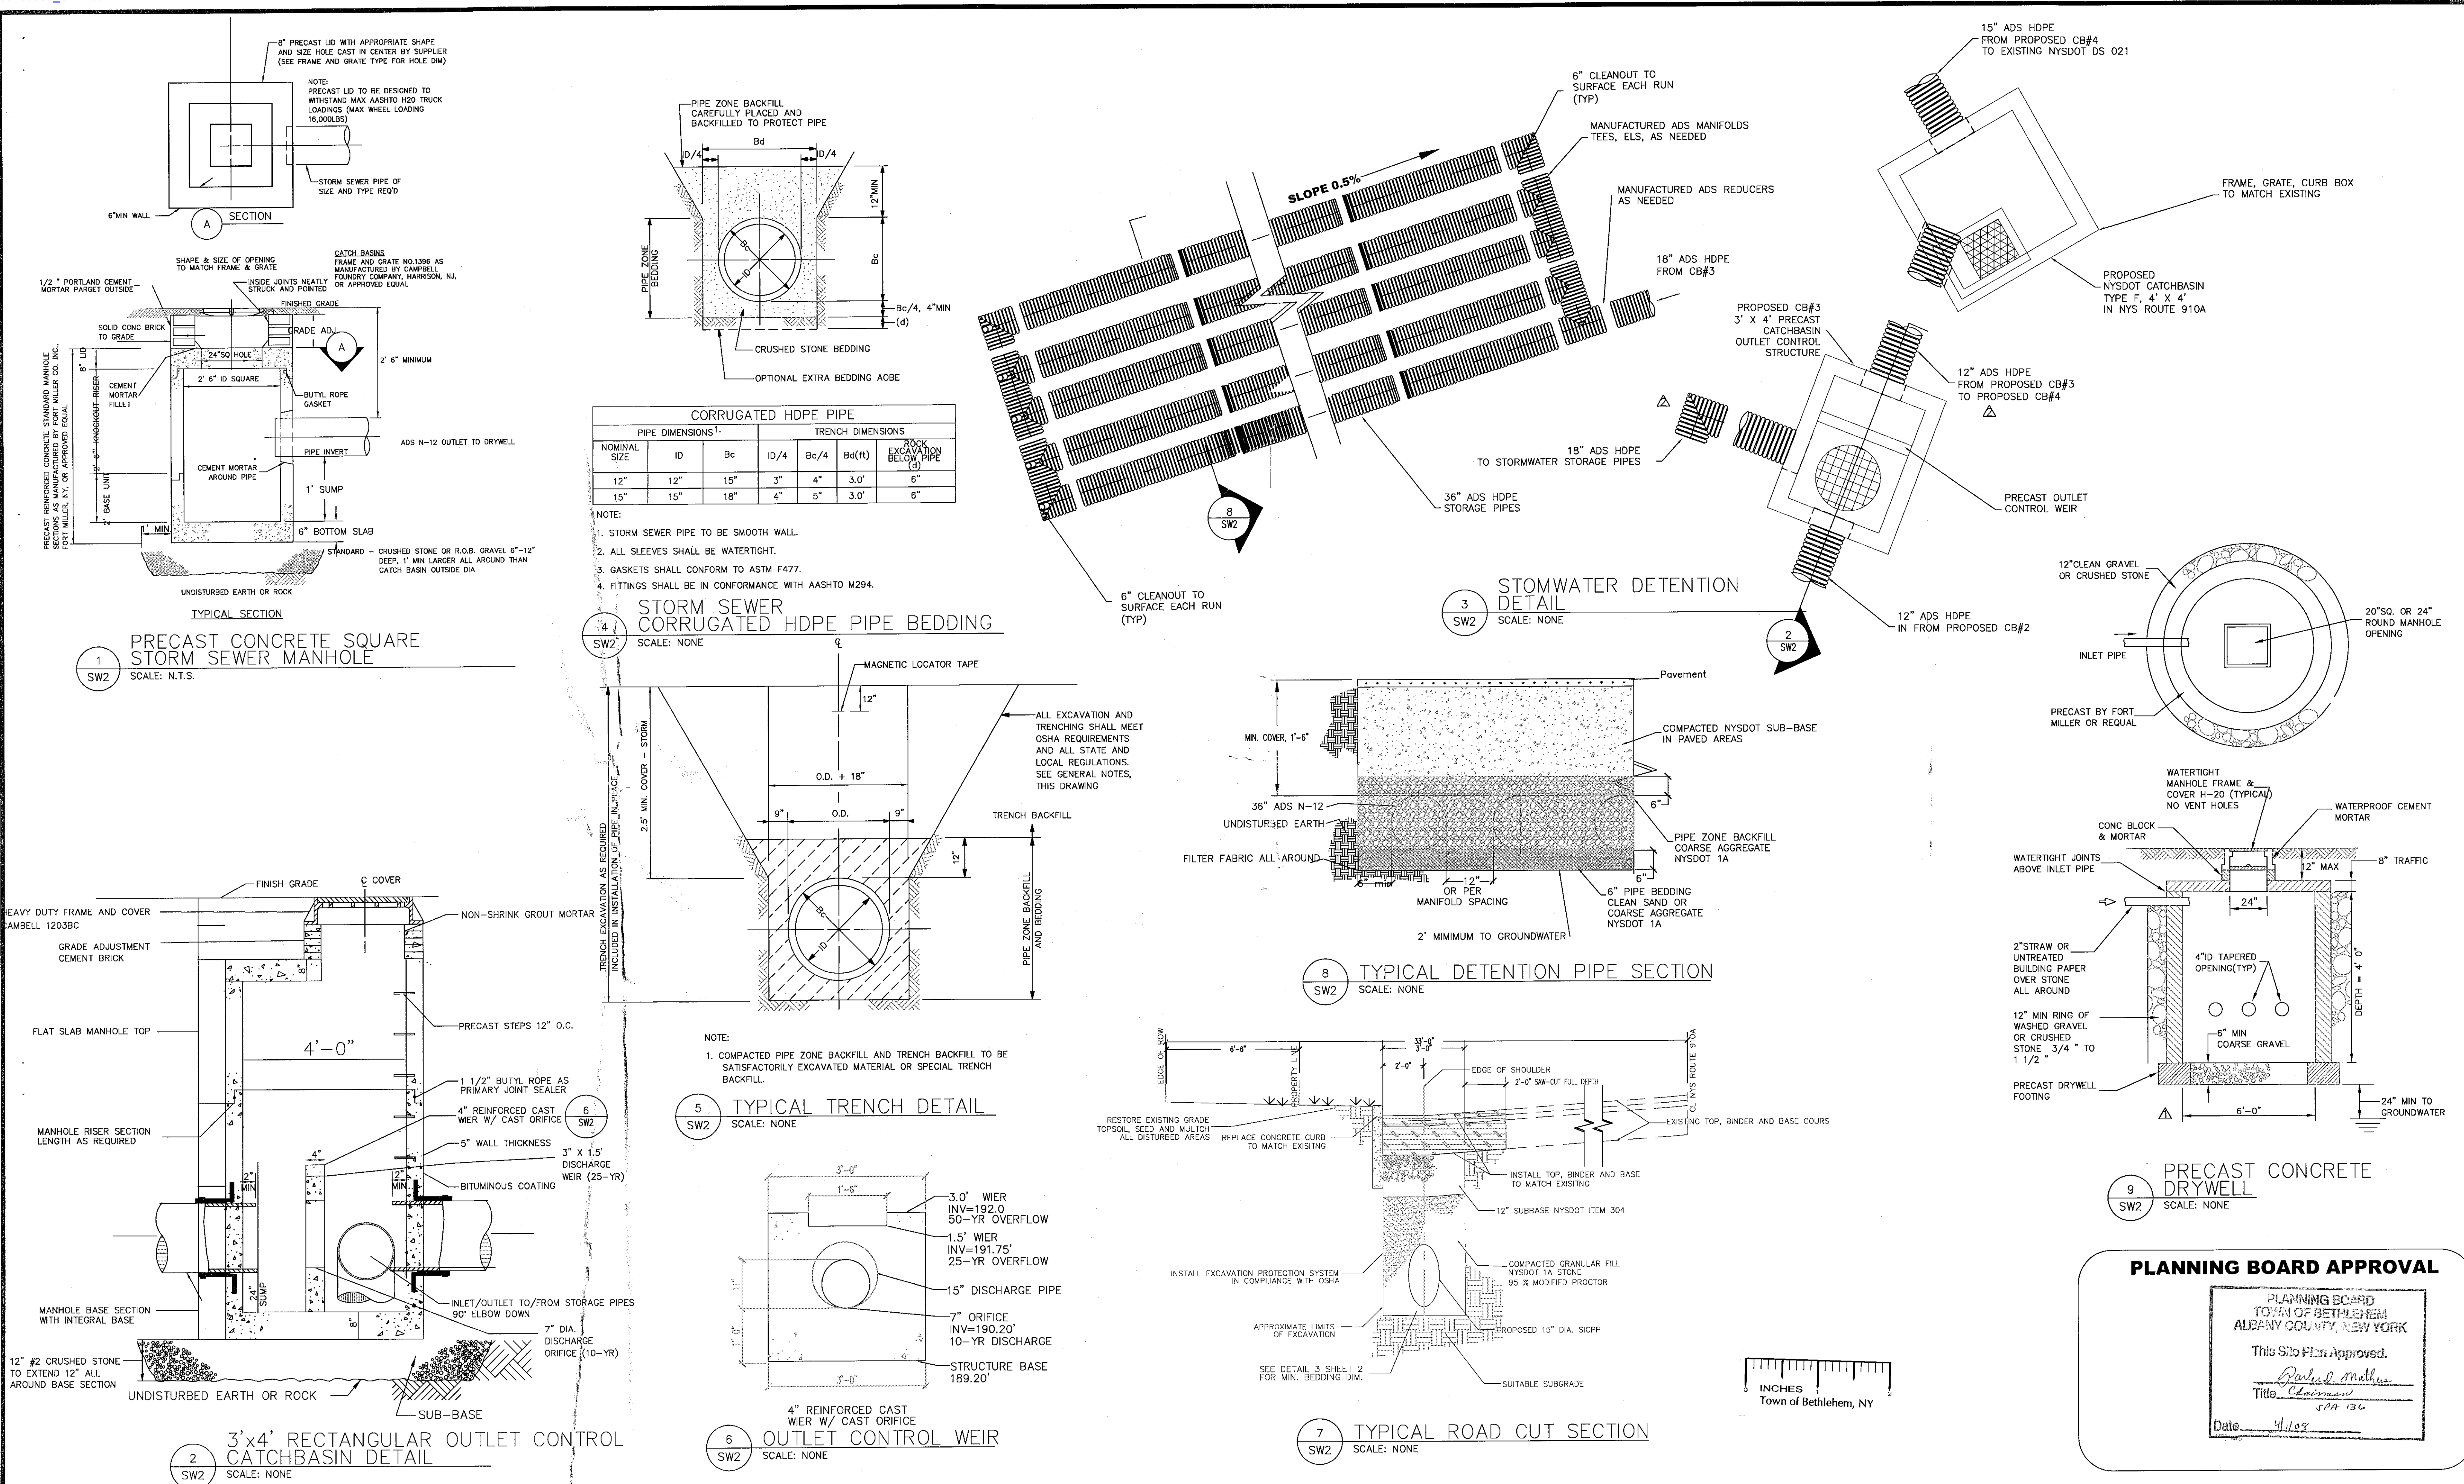

PLANNING BOARD APPROVAL

PLANNING BOARD
TOWN OF BETHLEHEM
ALBANY COUNTY, NEW YORK

This Site Plan Approved.

Barclay D. Mathews
Title Chairman
SPA 136

Date 4/1/87