


vocon.
3142 Prospect Avenue
Cleveland, Ohio
44115-2612
T 216 588-0800
F 216 586-0871
E vocon@vocon.com

WORLEY Architects, Inc.
D/R/A
vocon. architecture
Learned with vocon. and Architects for success

THORSON BAKER & Associates, Inc.
2300 West Broad Street
Columbus, Ohio 43228
(614) 866-6272 Fax

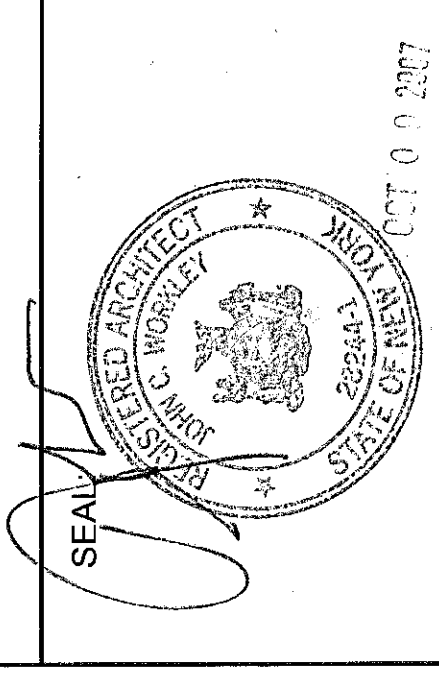

I hereby certify that this drawing, plan, specification, or report was prepared by me or under my direct supervision and that I am a duly registered architect or engineer, respectively, under the laws of the State of Ohio. I am duly licensed to practice in the State of Ohio.

Signature: _____
Registration No.: _____
Date: _____

Proposed Tenant Improvement for:
KeyBank National Association - Northeastern Branch Modernization
370 Delaware Ave. (Four Corners)
Delmar, NY, 12054



2025 Ontario St., 4th Floor
Cleveland, Ohio 44115

Submittals:

No.	Date	Description
1	JUNE 26, 2007	SITE PLAN REVIEW
2	AUG 6, 2007	ISSUED FOR PERMIT
3	AUG 23, 2007	ISSUED FOR BID
4	SEPT. 4, 2007	PLANNING BOARD REVIEW
5	SEPT. 13, 2007	PLANNING BOARD REVIEW

Revisions:


No.	Date	Description

Drawn by: DAS
Checked by: MAJ
Job Number: 4989.01

Dwg. Phase: _____
Sheet Title: _____

CONSTRUCTION DOCUMENTS
PROPOSED SITE PLAN

Sheet Number: **SP-1**

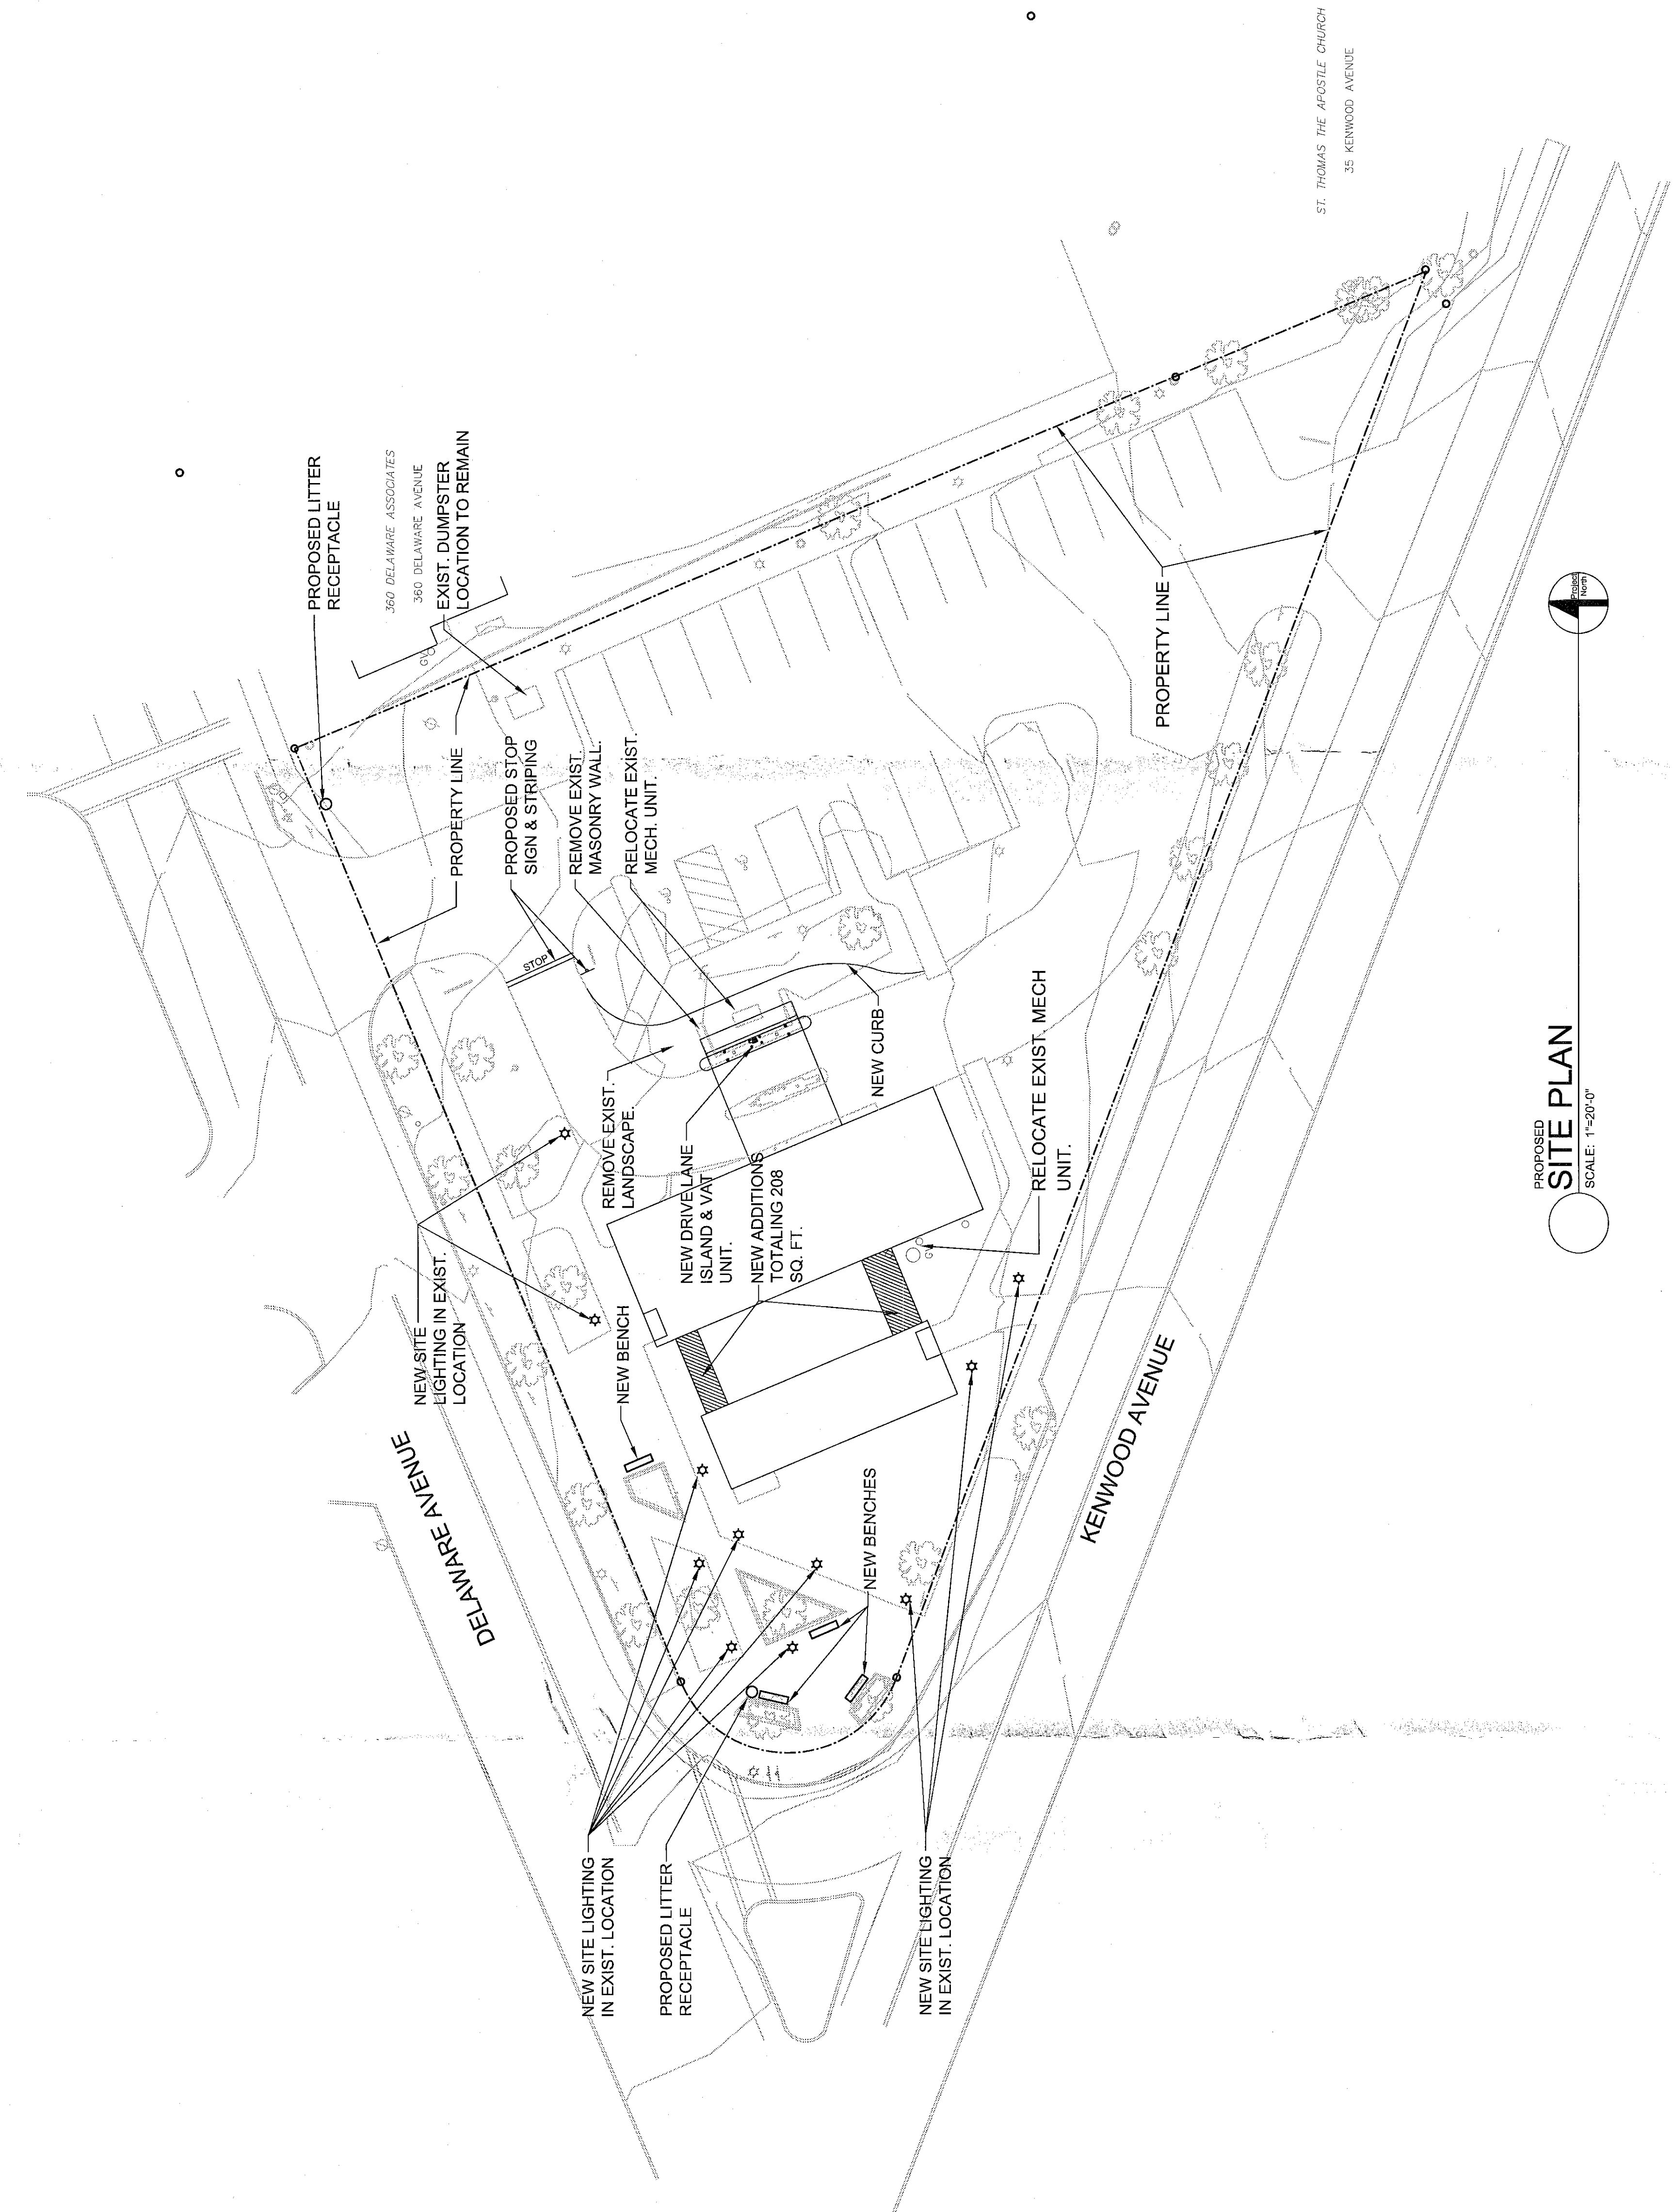

PROPOSED SITE PLAN
SCALE: 1"=50'-0"

RECEIVED
OCT 1 9 2007
PLANNING BOARD
TOWN OF BETHLEHEM

PLANNING BOARD APPROVAL:

PLANNING BOARD
TOWN OF BETHLEHEM
ALBANY COUNTY, NEW YORK
This Site Plan Approved.
Deborah A. DiStasio
Title: Planning Board Member
Date: 9/11/07

PLAN APPROVED BY: _____ DATE: _____

Ordering Information
BNM MirriBounce™

Ordering Example:	Material	Color	Finish	Quantity	Notes
1	Light Gray	White	Matte	100	For site plan
2	Dark Gray	Black	Gloss	50	For site plan
3	Light Gray	White	Matte	200	For site plan
4	Dark Gray	Black	Gloss	100	For site plan
5	Light Gray	White	Matte	300	For site plan
6	Dark Gray	Black	Gloss	150	For site plan
7	Light Gray	White	Matte	400	For site plan
8	Dark Gray	Black	Gloss	200	For site plan
9	Light Gray	White	Matte	500	For site plan
10	Dark Gray	Black	Gloss	250	For site plan

VICTOR STANLEY, INC.
Manufacturing Quality for Every Application

1. 24" BENCH
2. 24" BENCH
VICTOR STANLEY, INC.
Manufacturing Quality for Every Application

1. 24" BENCH
2. 24" BENCH
