



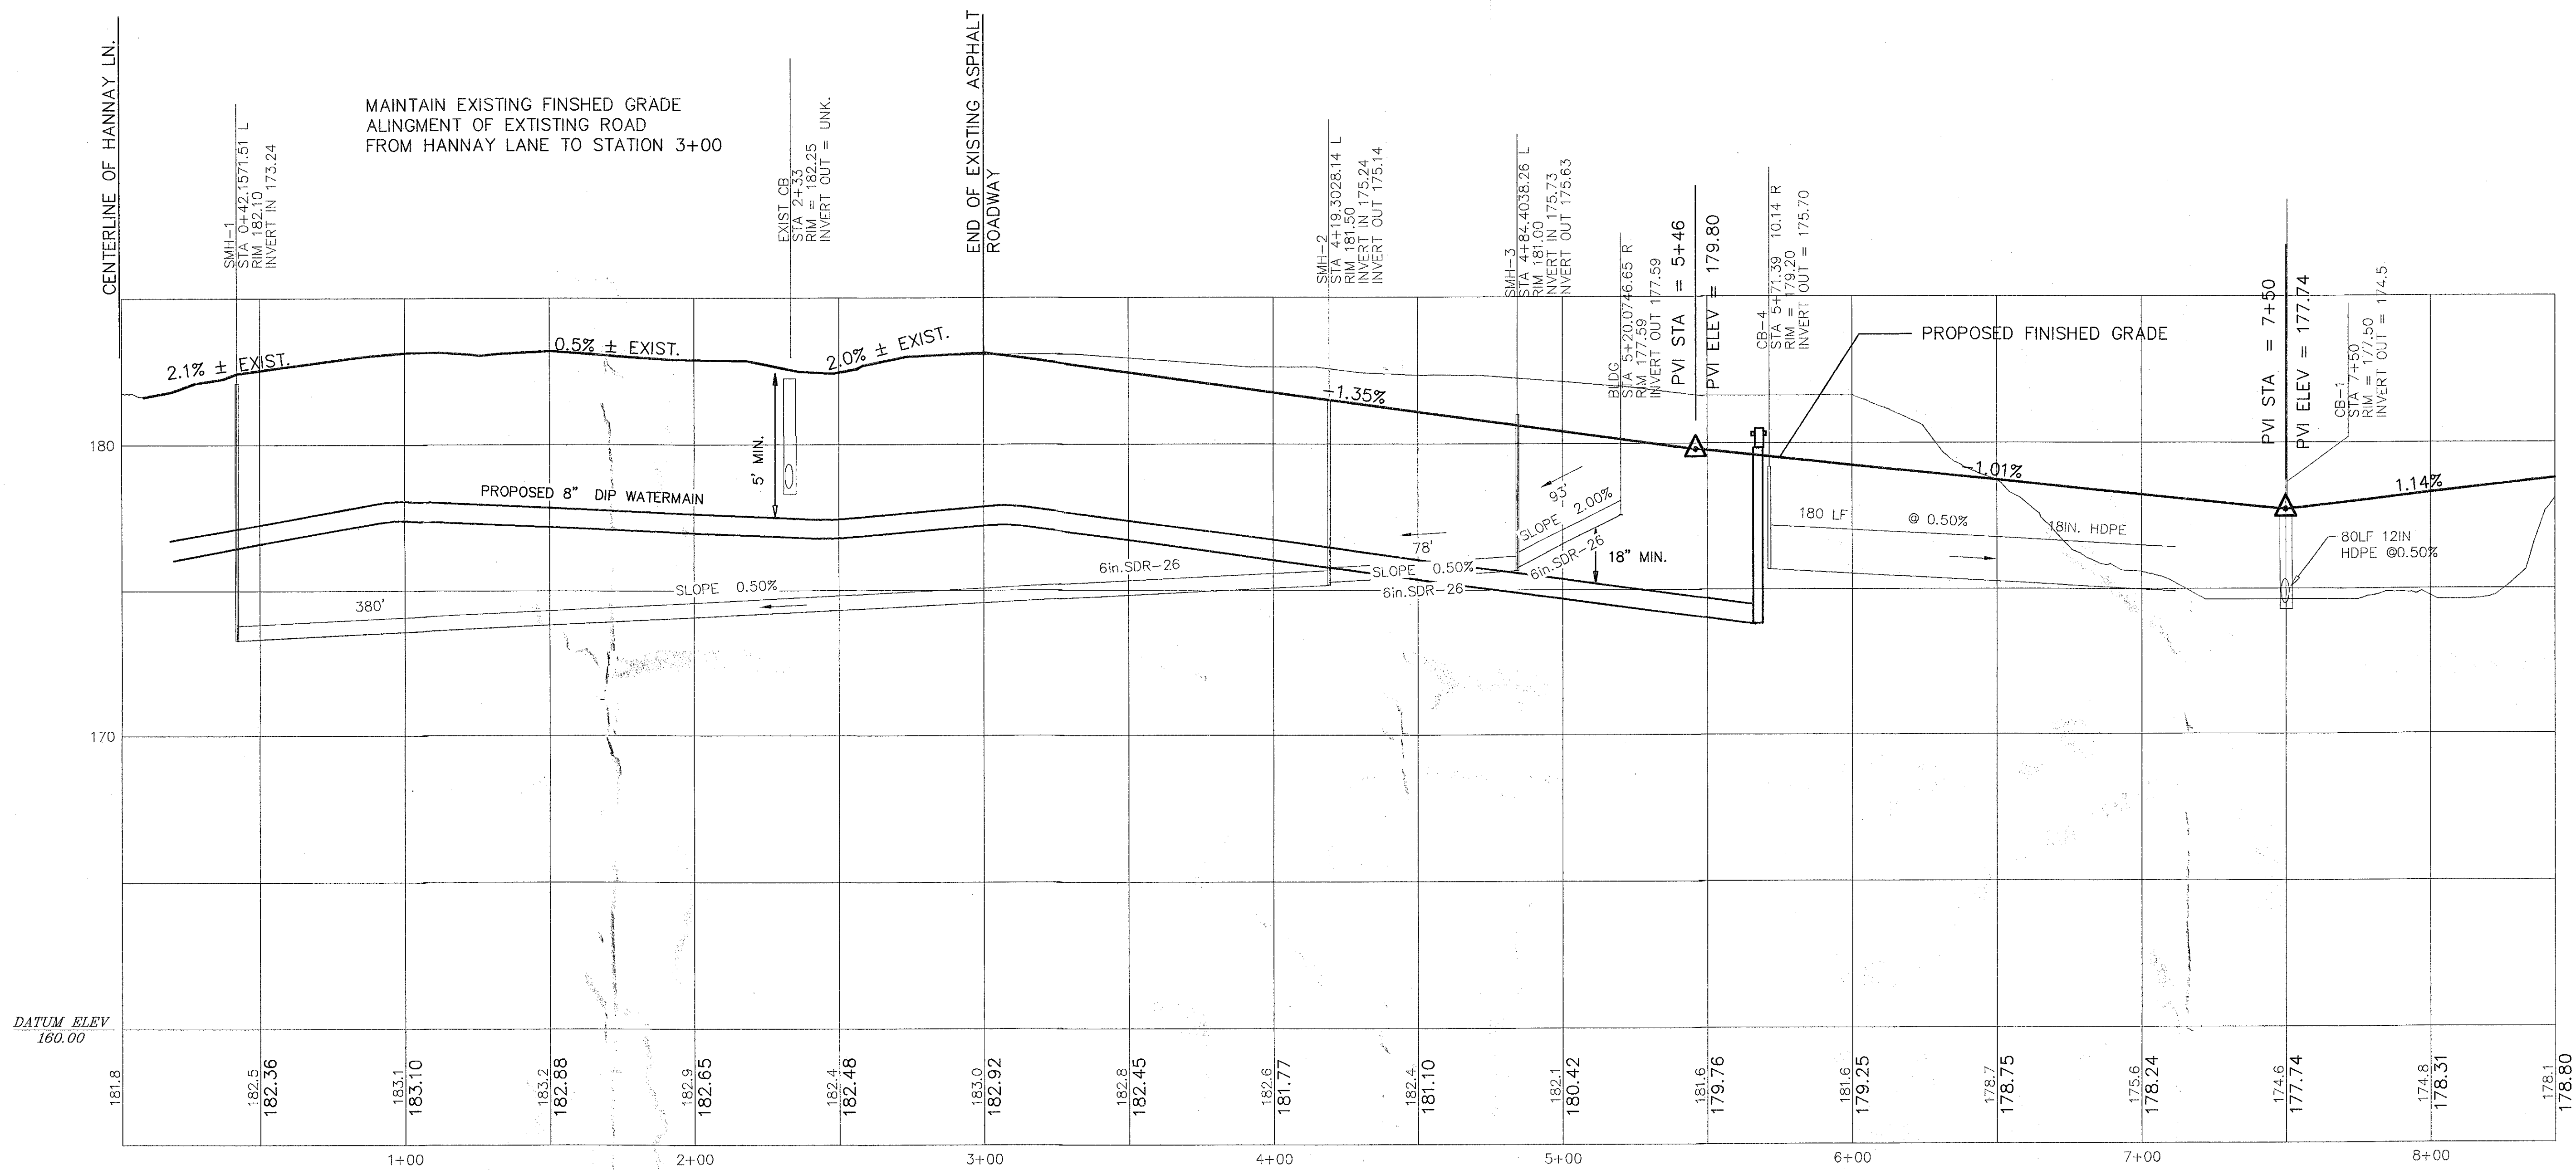

ENTRANCE ROAD PROFILE
SCALE HORIZONTAL - 1"=30'
VERTICAL - 1"=3'

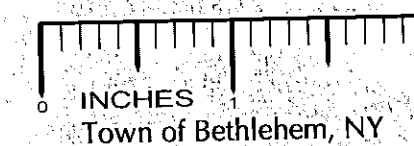


PLANNING BOARD
TOWN OF BETHLEHEM
ALBANY COUNTY, NEW YORK
This Site Plan Approved.
[Signature]
Tito Chairman
SPA 140 11-20-07
Date 3/1/08

TOWN OF BETHLEHEM APPROVAL

NOTE: 48 HOURS PRIOR TO ANY CONSTRUCTION ACTIVITIES, THE CONTRACTOR SHALL CONTACT THE U.F.P.O. TO LOCATE ALL UNDERGROUND UTILITIES. 1-800-962-7962

BRETT L. STEENBURGH, P.E. PLLC

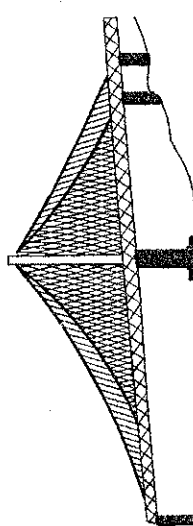

2929 ROXBOROUGH ROAD
NISKAYUNA, NY 12008
PHONE - (518) 365-0675
FAX - (518) 841-9431
bsteenbu@nycap.rr.com

CIVIL ENVIRONMENTAL STRUCTURAL
ENGINEERING

ENTRANCE PROFILE

CYPRUS SHRINERS
HANNAY LANE

STATE OF NEW YORK

SCALE: 1"=40'

SHEET 4 OF 8

COUNTY OF ALBANY

DRAWN BY: BLS
CADD FILE: DF2

DATE: MARCH 8, 2007

Do not scale drawings - use dimensions shown, verify all dimensions on site. Unauthorized alterations or additions to this document is a violation of Sec. 7209 Sub. 2 of the NYS Education Law.

Copyright 2005 Brett L. Steenburgh, P.E. PLLC. All rights reserved. No use or reproduction of this material is permitted without the express written consent of Brett L. Steenburgh, P.E. PLLC.

BRETT L. STEENBURGH, P.E.
N.Y.S. LIC. NO. 075458



BRETT L. STEENBURGH, P.E.
N.Y.S. LIC. NO. 075458

1. 7/14/05 REVISED BUILDING FOOTPRINT
2. 9/22/07 REVISED PLANS TO TOWN OF BETHLEHEM PLANNING REG.
3. 11/20/07 REVISED PLANS AS PER 10-10-07 COMMENT LETTER
4. 11/20/07 REVISED PLANS AS PER 10-10-07 COMMENT LETTER
5. 1/20/08 REVISED AS PER COMMENTS DATED 12/12/07

NO. DATE REVISIONS