


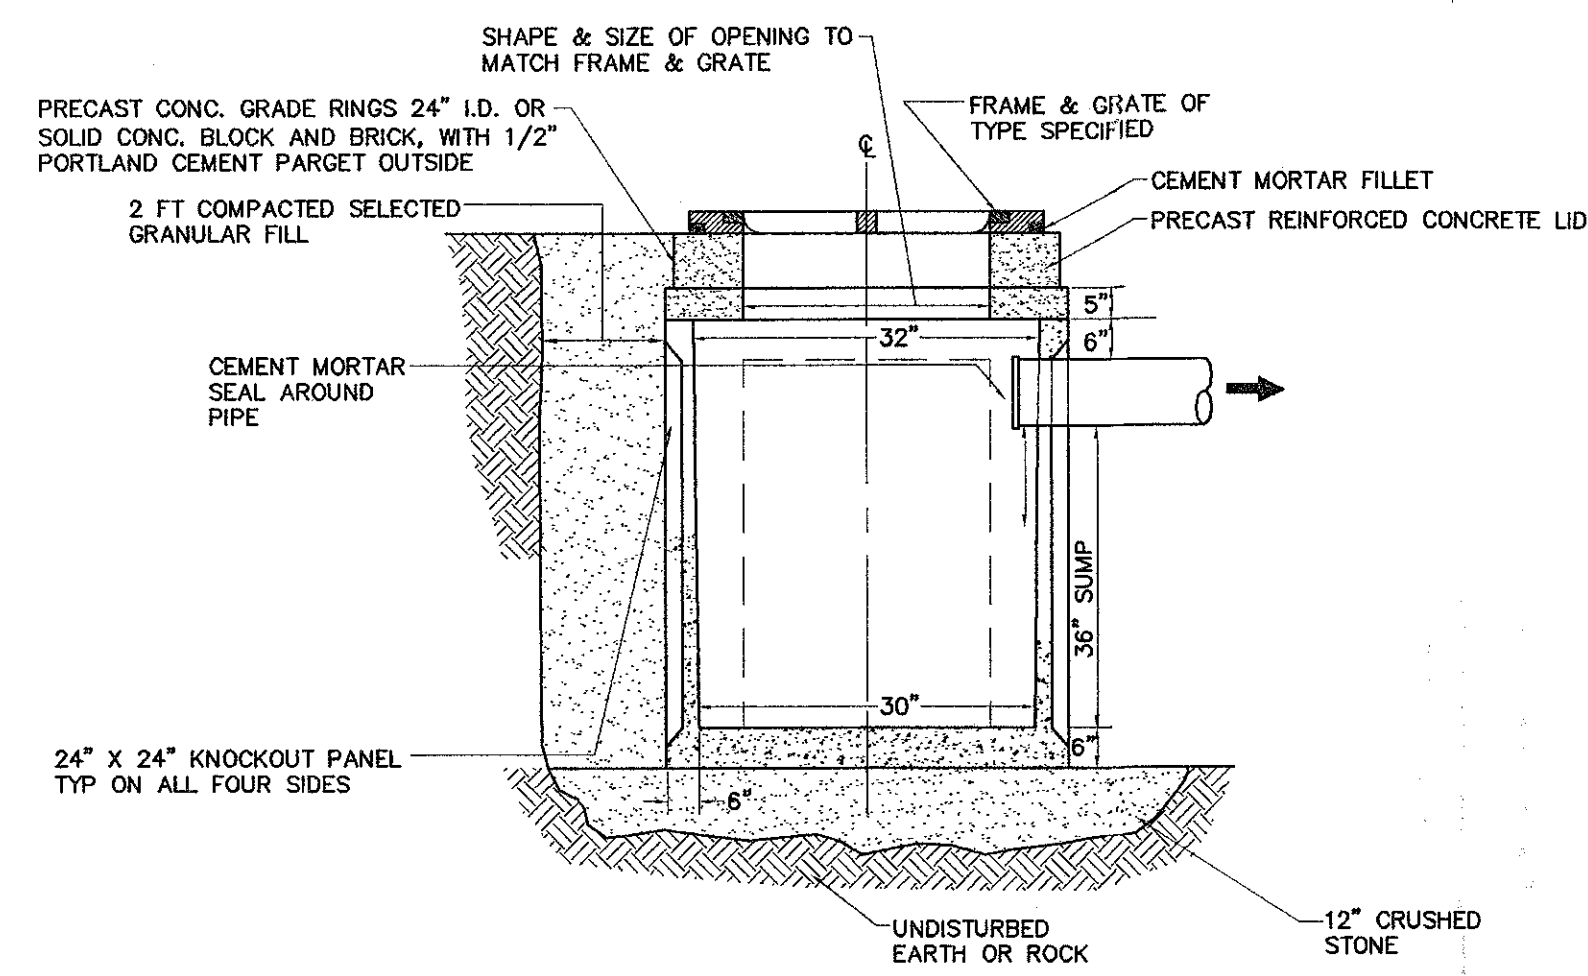


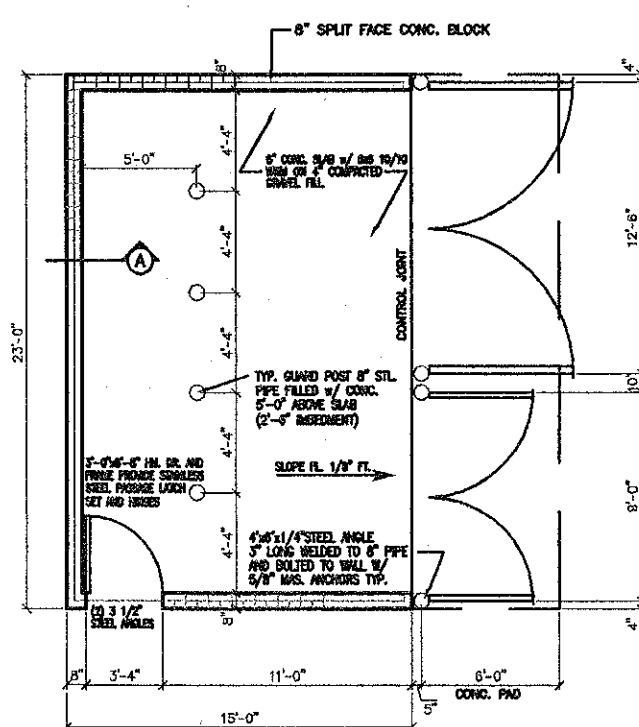


STANDARD SQUARE PRECAST CONCRETE CATCH BASIN (TYPE 2)
(NOT TO SCALE)

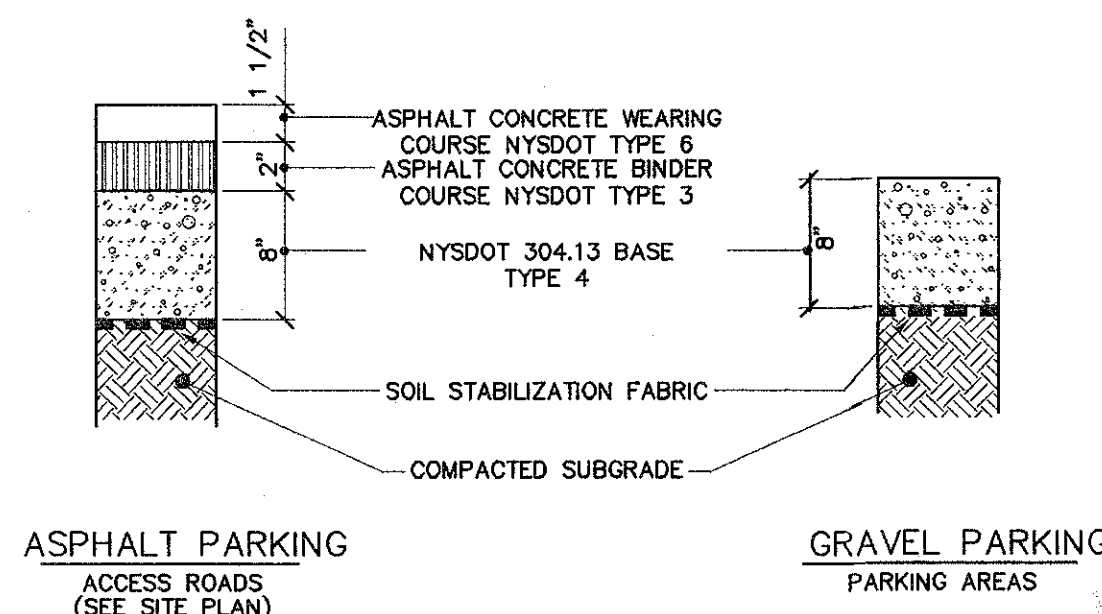

FLOOR PLAN
NOT TO SCALE

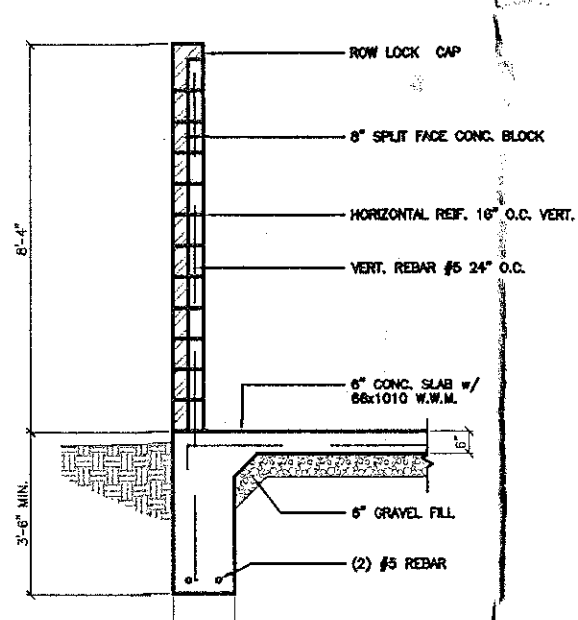

SECTION "A-A"
NOT TO SCALE

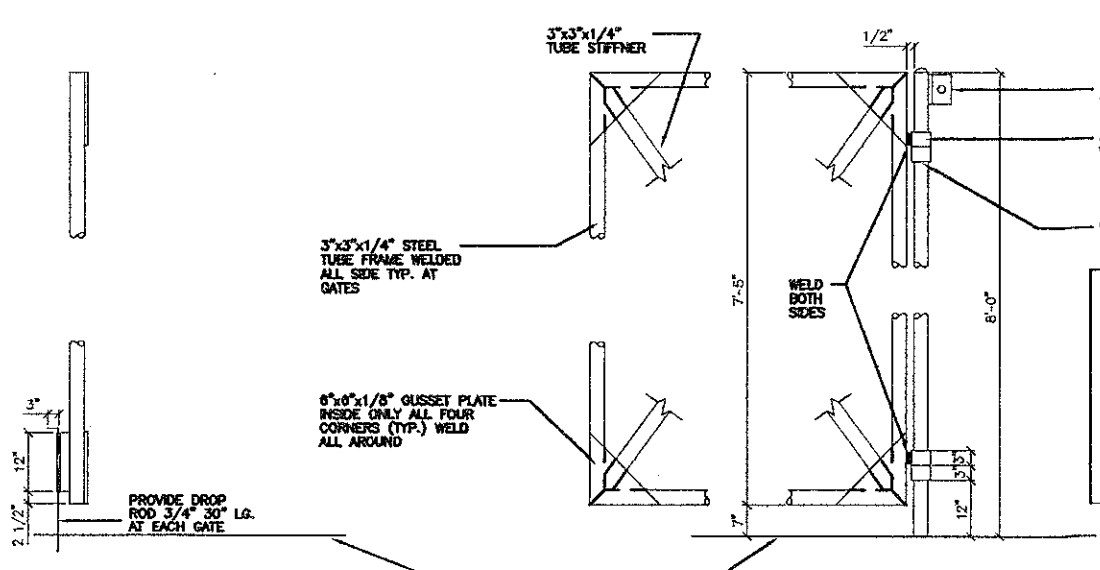


PART. GATE SECTION
SCALE = NTS

GATE ELEV.


DUMPSTER ENCLOSURE

N.T.S.

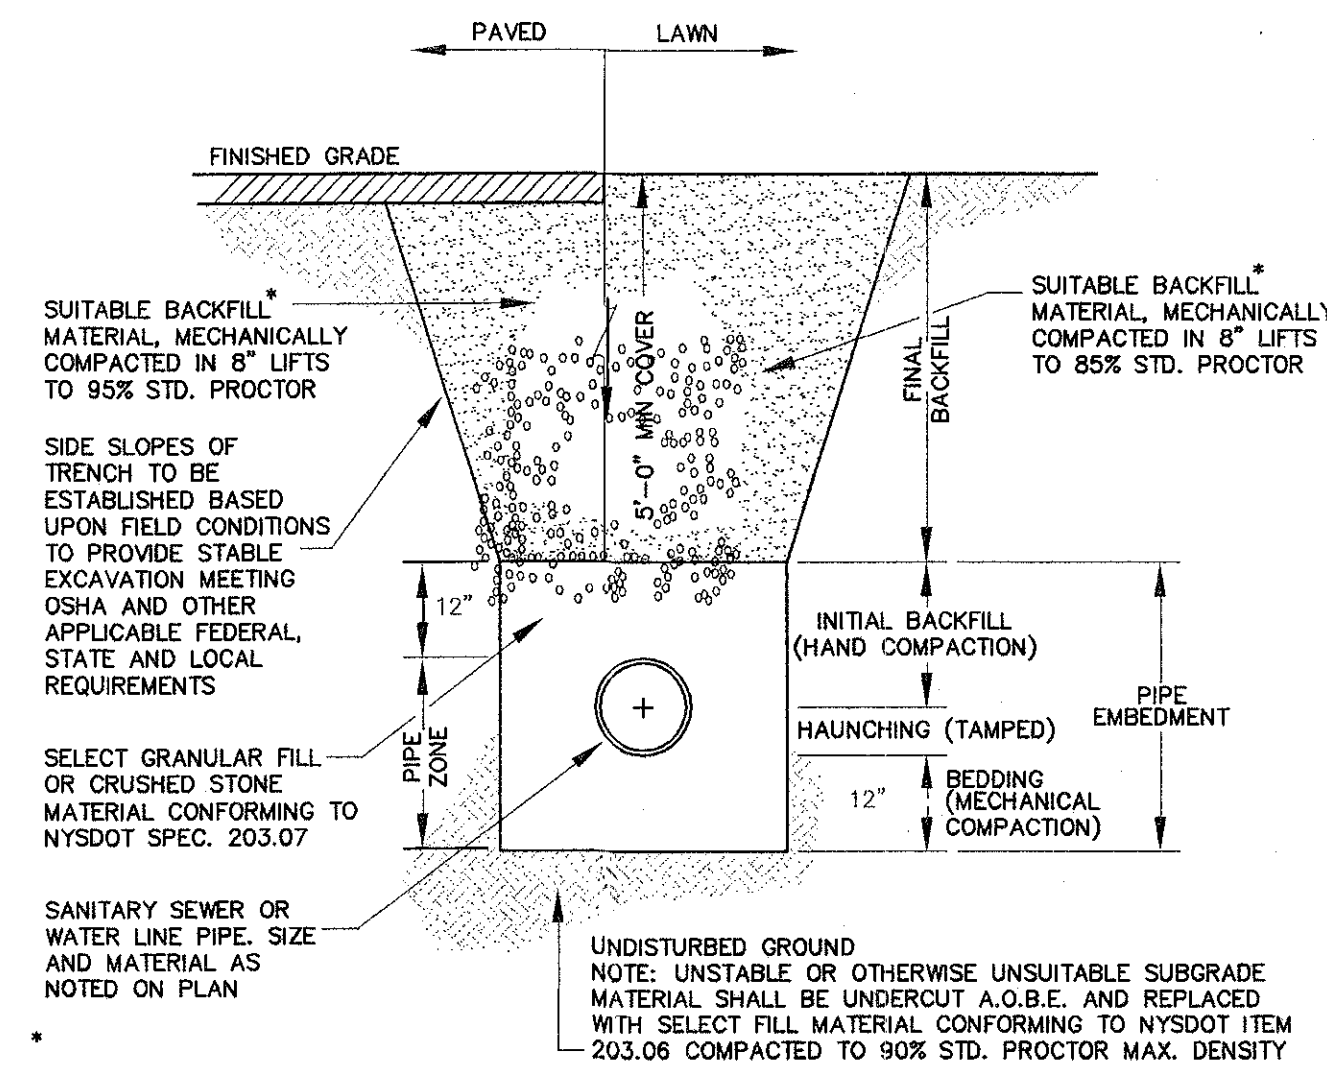


SANITARY SEWER & WATER LINE
TRENCH AND BACKFILL DETAIL
(NOT TO SCALE)

NOTE:
SUITABLE BACKFILL MATERIAL FOR FINAL BACKFILL SHALL BE FREE OF DEBRIS, FOREIGN MATERIAL, LARGE STONES, TREES, ORGANIC MATTER AND OTHER DELETERIOUS MATER AND CONFORMS WITH ASTM

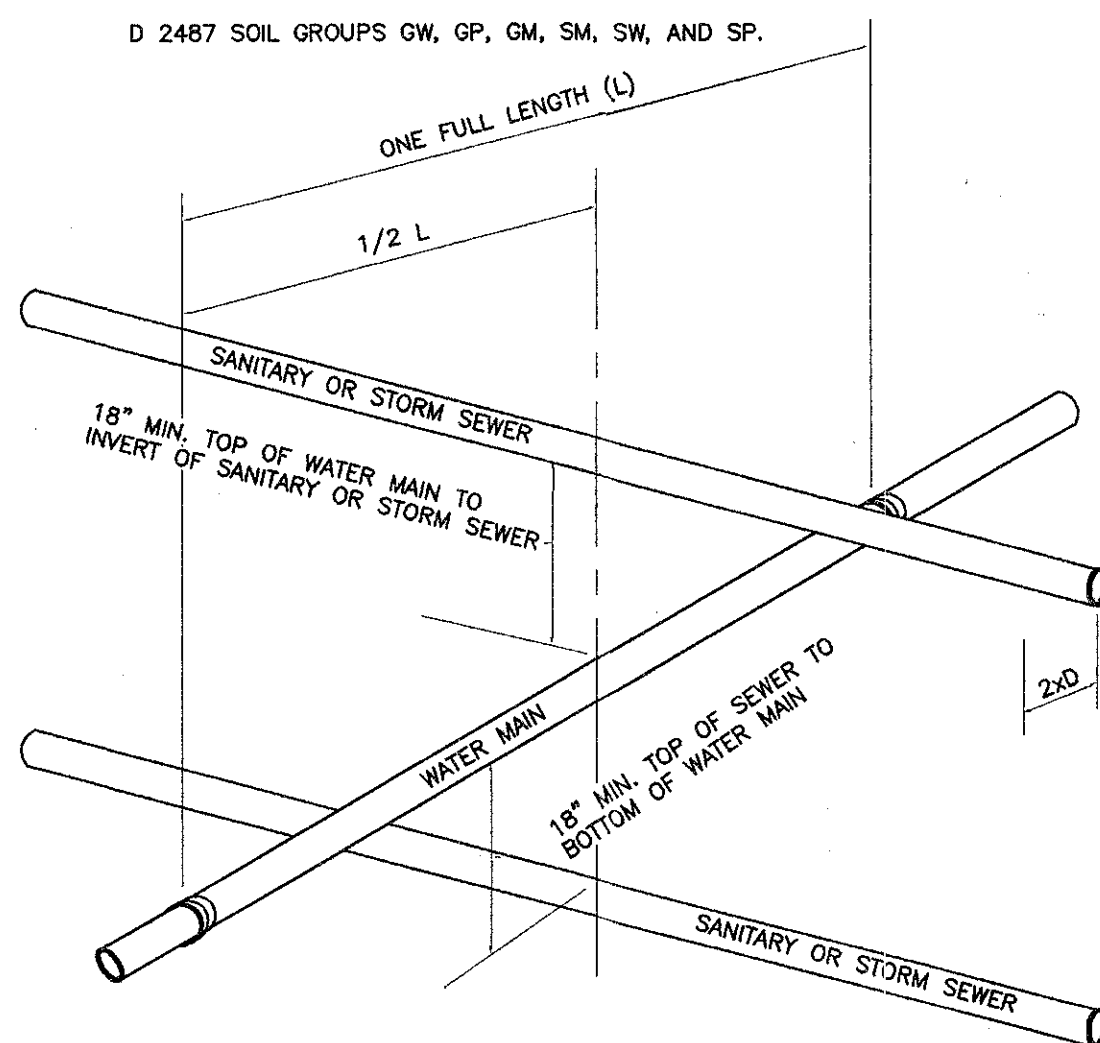


VERTICAL PIPE CROSSING DETAIL
(NOT TO SCALE)

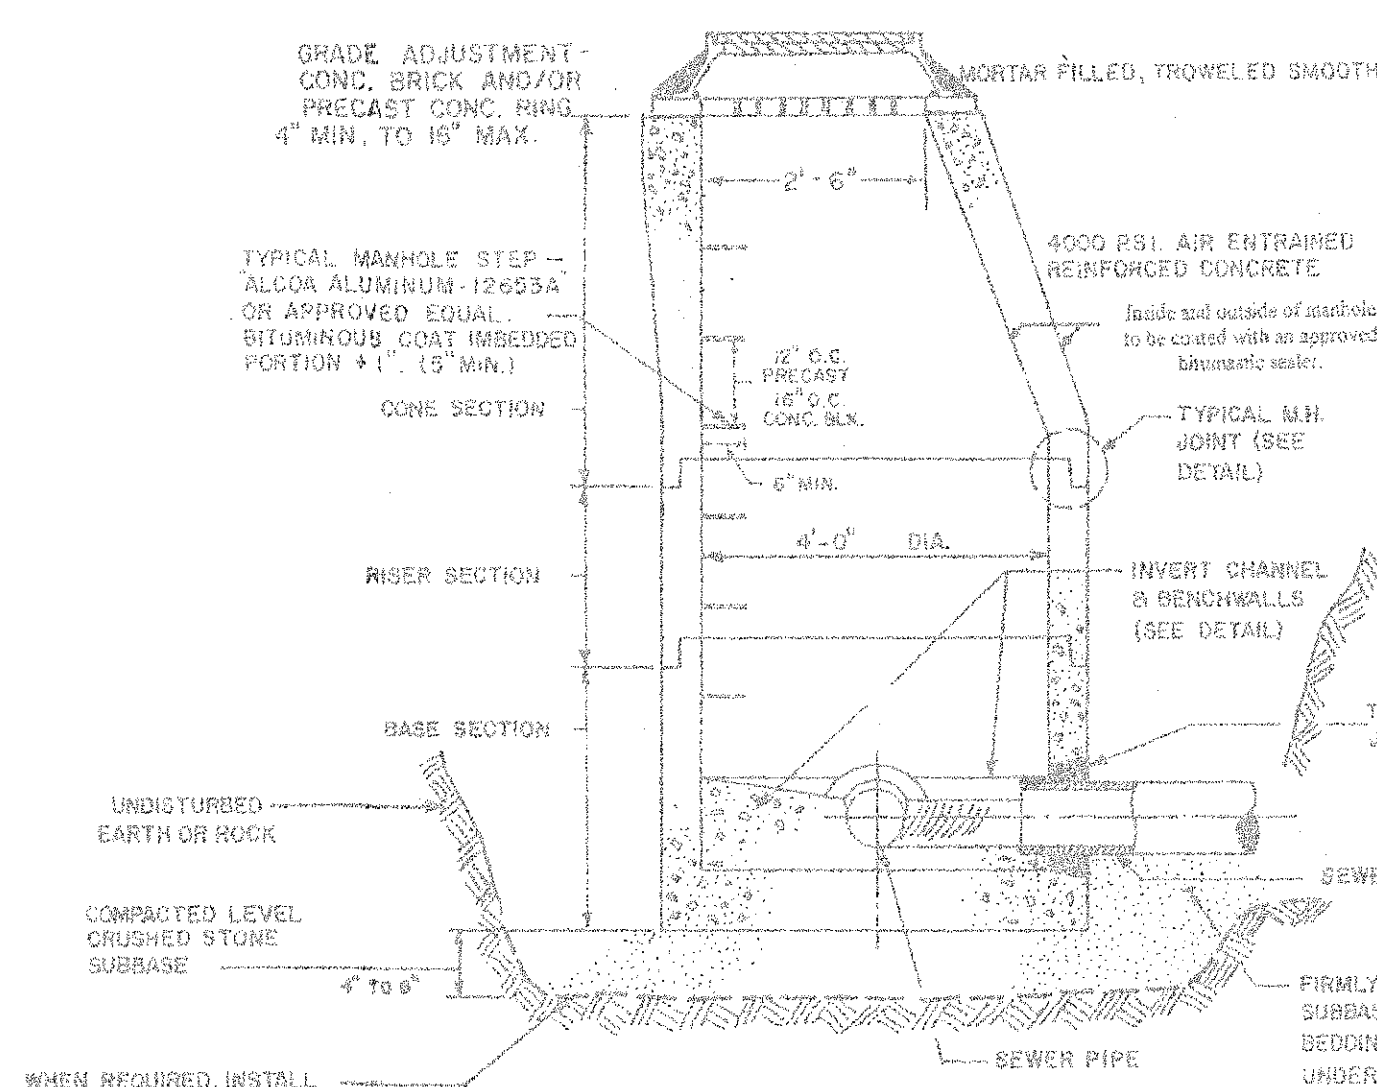

SANITARY SEWER MANHOLE DETAIL

N.T.S.

PIPE W/ FLARED END SECTION
SCALE: NONE

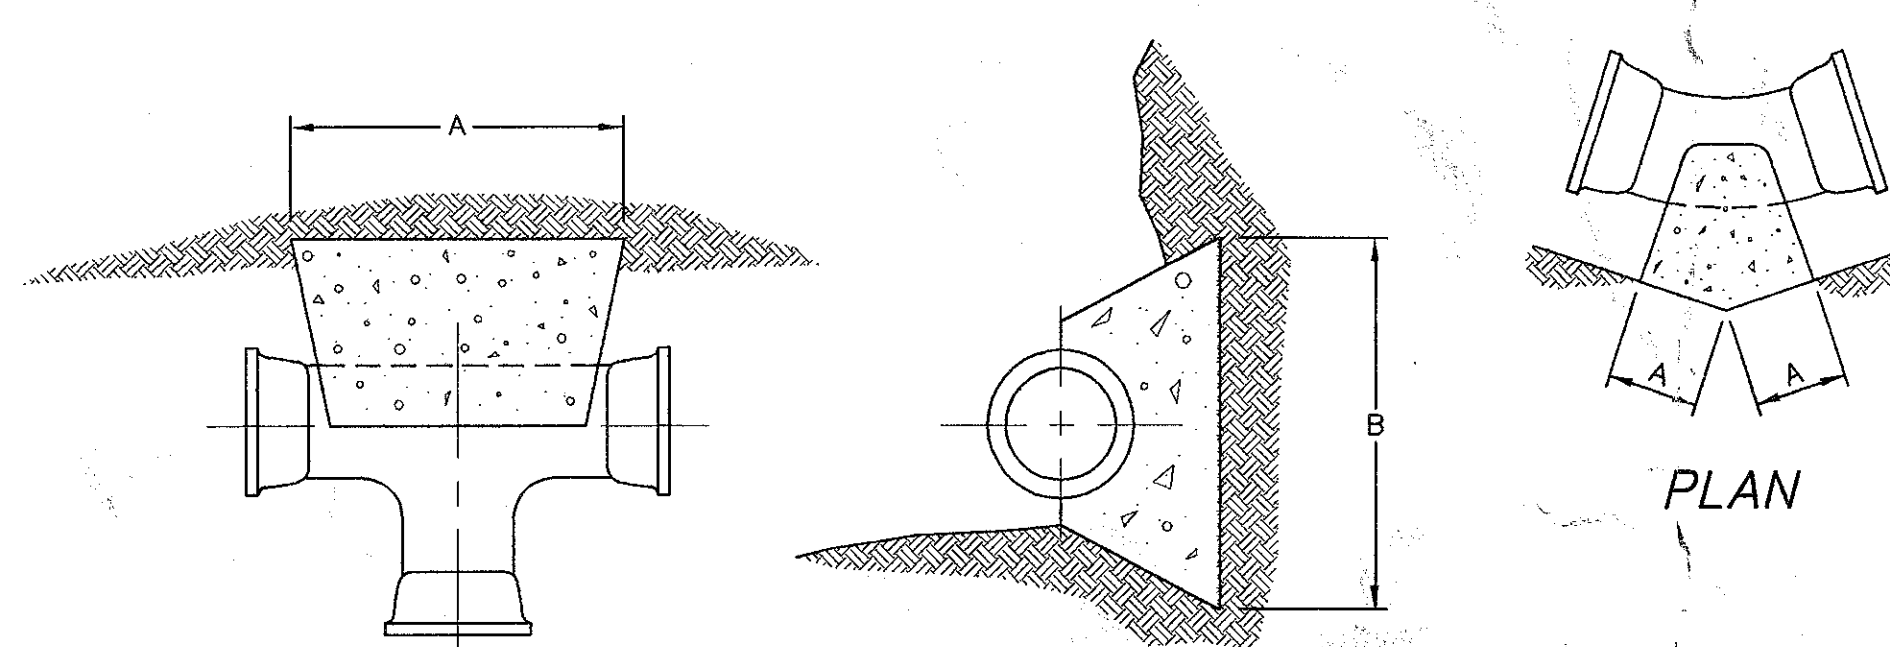

PIPE SIZE	"A"	"B"
6"-8"	14"	16"
10"-12"	18"	24"
14"-16"	48"	32"
18"-20"	60"	40"
24"	72"	48"

TEE ANCHOR


N.T.S.

TABLE #1

PIPE SIZE	"A"	"B"
6"-8"	6"	16"
10"-12"	10"	24"
14"-16"	16"	32"
18"-20"	18"	36"
24"	24"	42"

45° BEND ANCHOR (HORIZONTAL)

N.T.S.

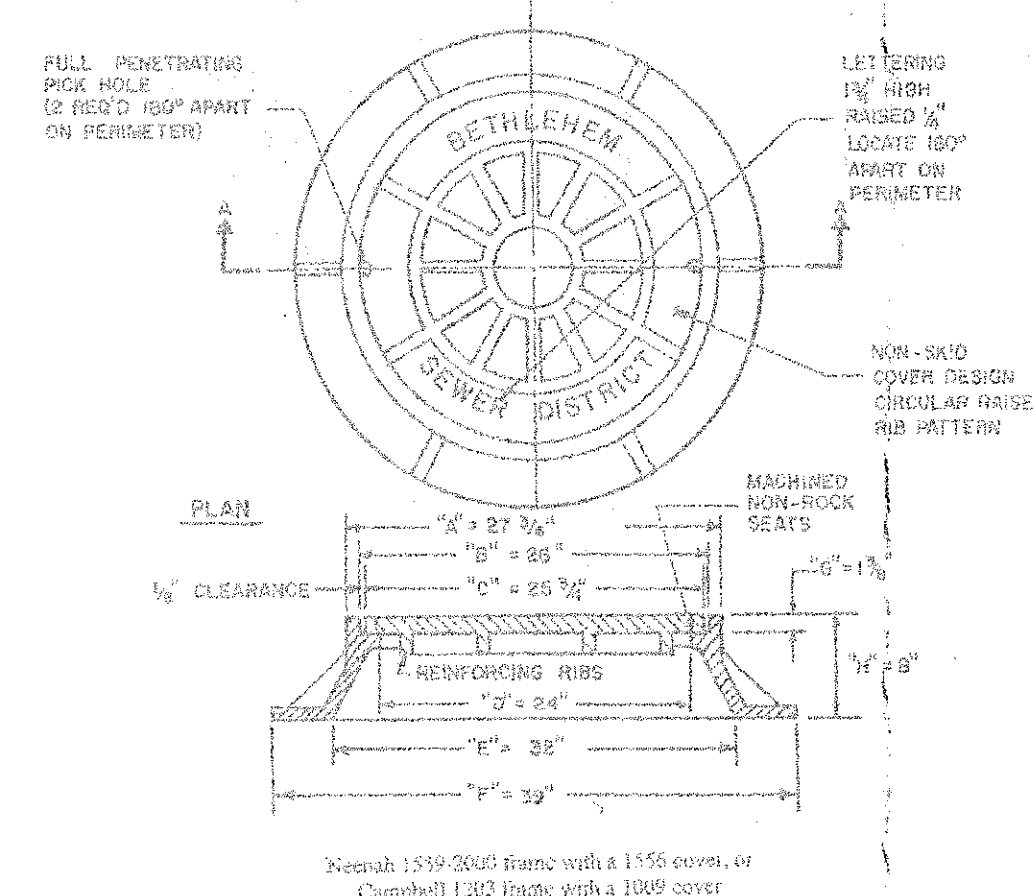


SANITARY SEWER MANHOLE FRAME AND COVER

N.T.S.




Town of Bethlehem, NY

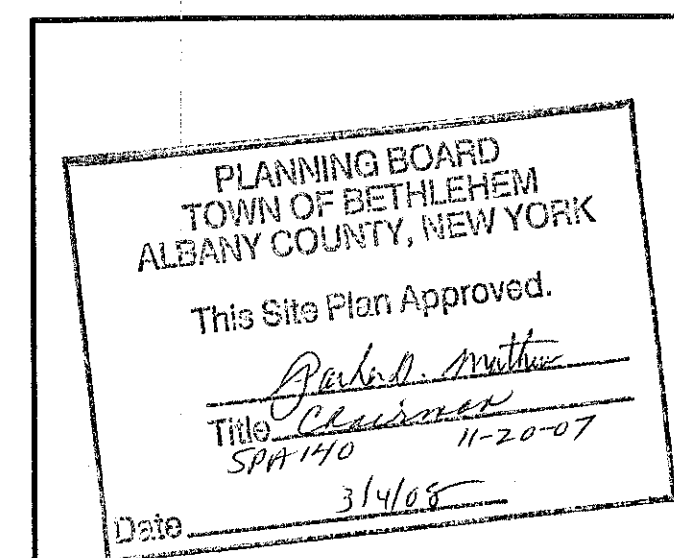

TOWN OF BETHLEHEM APPROVAL

NOTE: 48 HOURS PRIOR TO ANY CONSTRUCTION ACTIVITIES, THE CONTRACTOR SHALL CONTACT THE U.F.P.O. TO LOCATE ALL UNDERGROUND UTILITIES. 1-800-962-7962

Do not scale drawings - use dimensions shown, verify all dimensions on site. Unauthorized alterations or additions to this document is a violation of Sec. 7209 Sub. 2 of the NYS Education Law. Copyright 2005 Brett L. Steenburgh, P.E. All rights reserved. No use or reproduction of this material is permitted without the express written consent of Brett L. Steenburgh, P.E., PLLC.

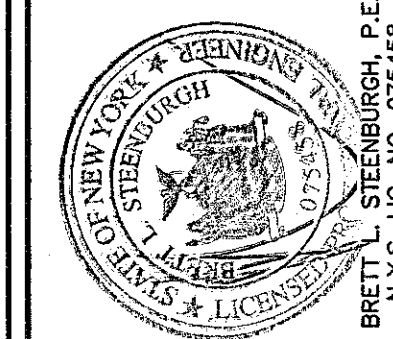

BRETT L. STEENBURGH, P.E. PLLC

2832 ROSENDALE ROAD
NISKAYUNA, NY 12309
PHONE - (518) 365-0675
FAX - (518) 831-9431
bsteenb@bsteenb.com

DETAILS
CYRUS SHRINERS
HANNAY LANE

COUNTY OF ALBANY
DRAWN BY: BLS
CHECKED BY: BLS
DATE: MARCH 8, 2007
STATE OF NEW YORK
SCALE: AS NOTED
SHEET 7 OF 8