



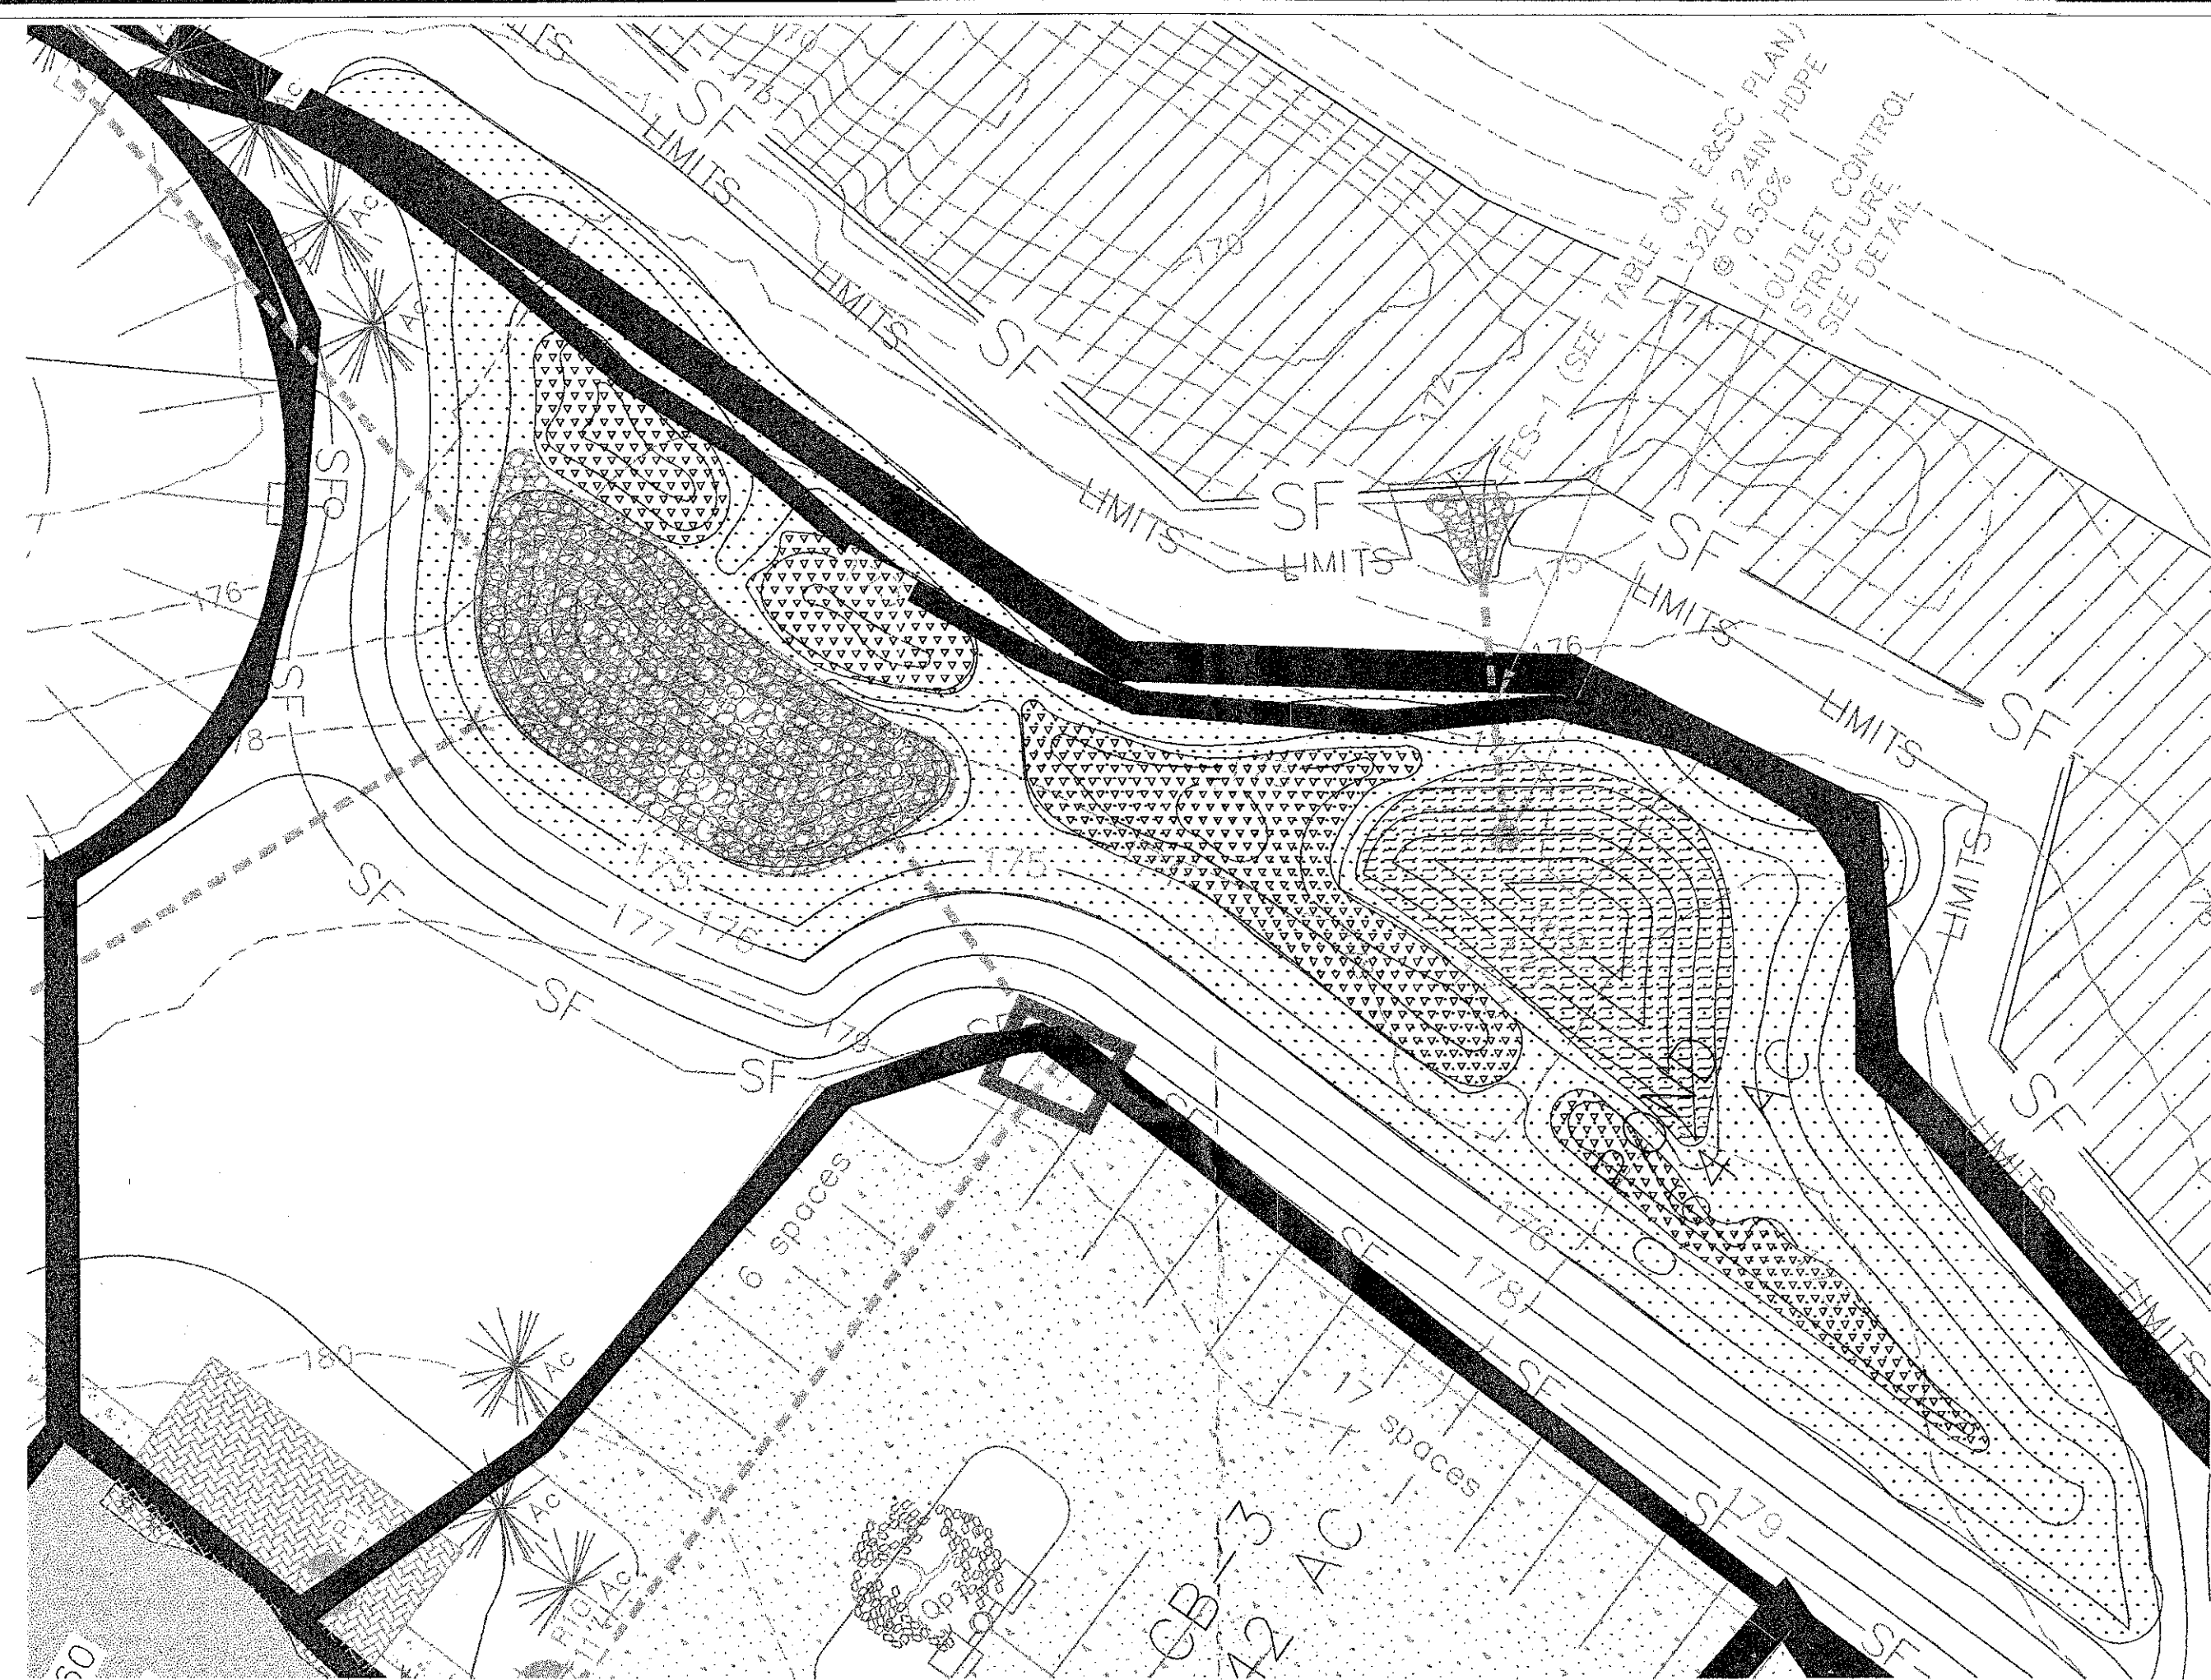




POND LANDSCAPING LEGEND					
SYMBOL	NAME	ELEVATION	PLANT SPECIES	TYPE	SPACING
[Symbol]	MICROPOOL	169-173	POND WEED, SAGO	SEED	NA
[Symbol]	LOW MARSH	172-173.5	HARSTEM BULLRUSH DUCKWEED LONG LEAF POND WEED	BR SEED SEED	10'X10' GRID NA NA
[Symbol]	HIGH MARSH	173.5-175.0	ARROW ARUM ARROWHEAD SEDGES	BR	10'X10' GRID MIX SPECIES
[Symbol]	FORBAY	169.75-173.75	NO PLANTINGS LINED WITH MED. STONE FILL		

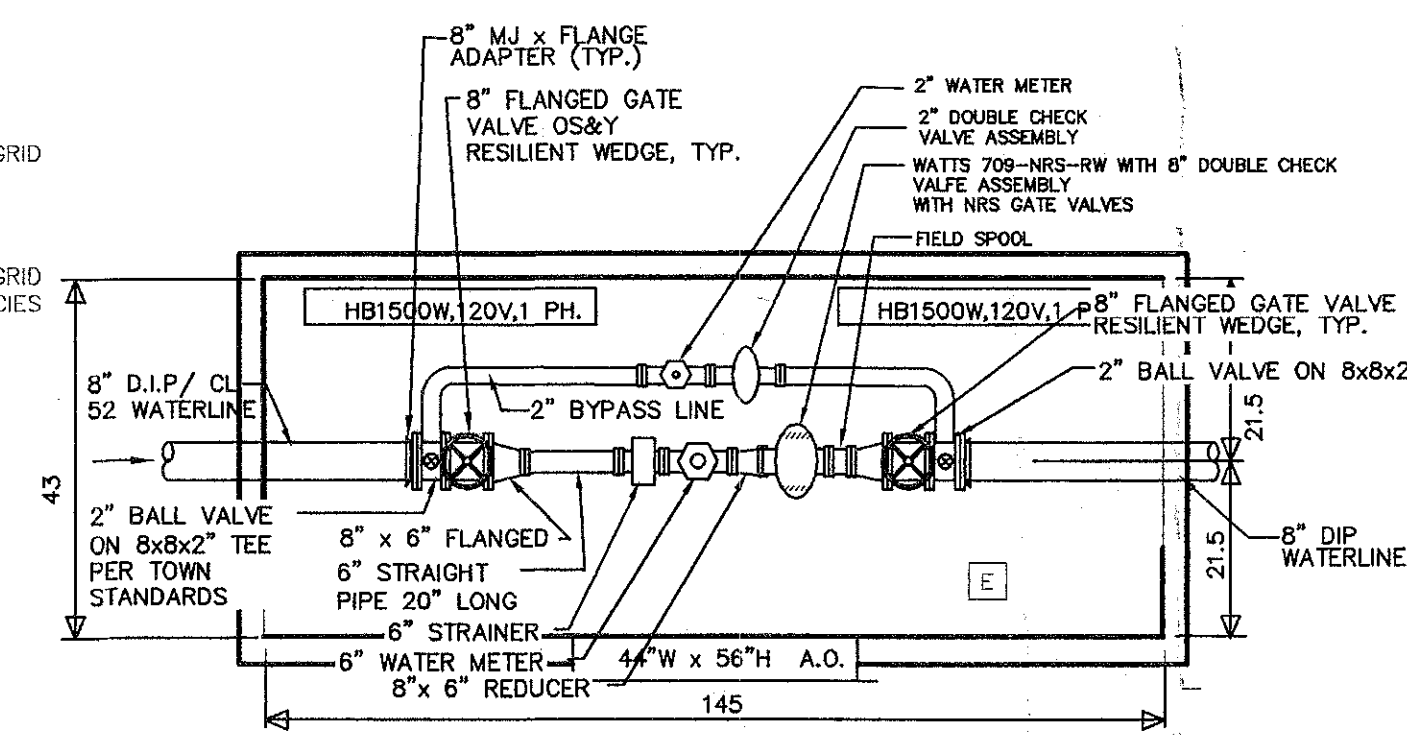


- NOTES:
1. ALL DIMENSIONS ARE APPROXIMATED IN INCHES.
 2. RECOMMENDED SLAB SIZE: 117" L x 48" W x 4" MINIMUM THICKNESS.
 3. "E" INDICATES THE ELECTRICAL RECEPTACLE. IT SHALL BE MOUNTED A MINIMUM OF 30" ABOVE THE SLAB.
 4. "A.O." INDICATES THE SIZE AND GENERAL LOCATION OF THE ACCESS OPENING.
 5. (*) THIS DIMENSION CHANGES TO 2" WHEN THE BOBBLE IS INSTALLED.
 6. NEW YORK INSTALLATION: ADJUST CENTERLINE HEIGHT TO 30".
 7. UNIT IS A LB6E WHEN INSTALLED WITHOUT HEATERS.

NOTE: 48 HOURS PRIOR TO ANY CONSTRUCTION ACTIVITIES, THE CONTRACTOR SHALL CONTACT THE U.F.P.O. TO LOCATE ALL UNDERGROUND UTILITIES. 1-800-962-7962


POCKET WETLAND PLAN DETAIL
SCALE 1"=20'

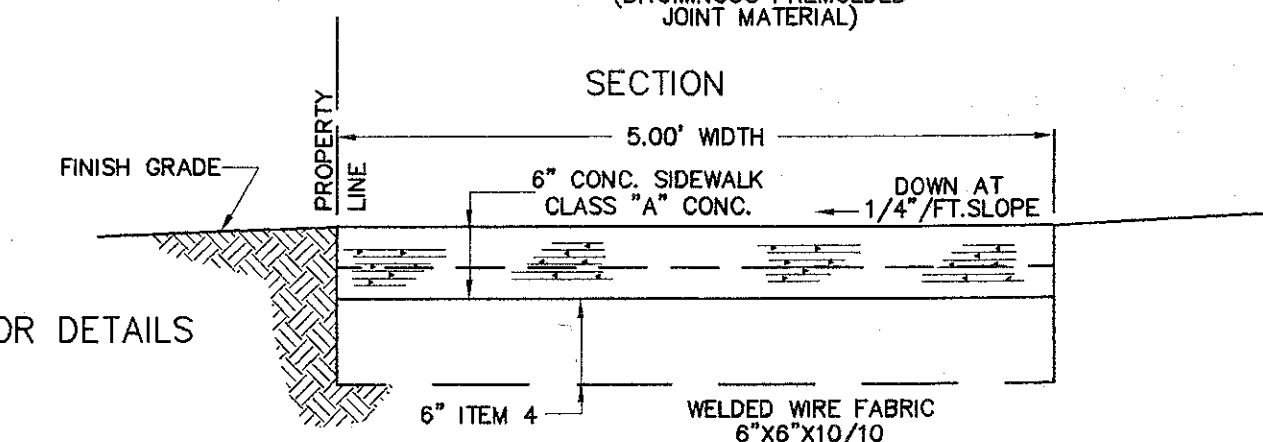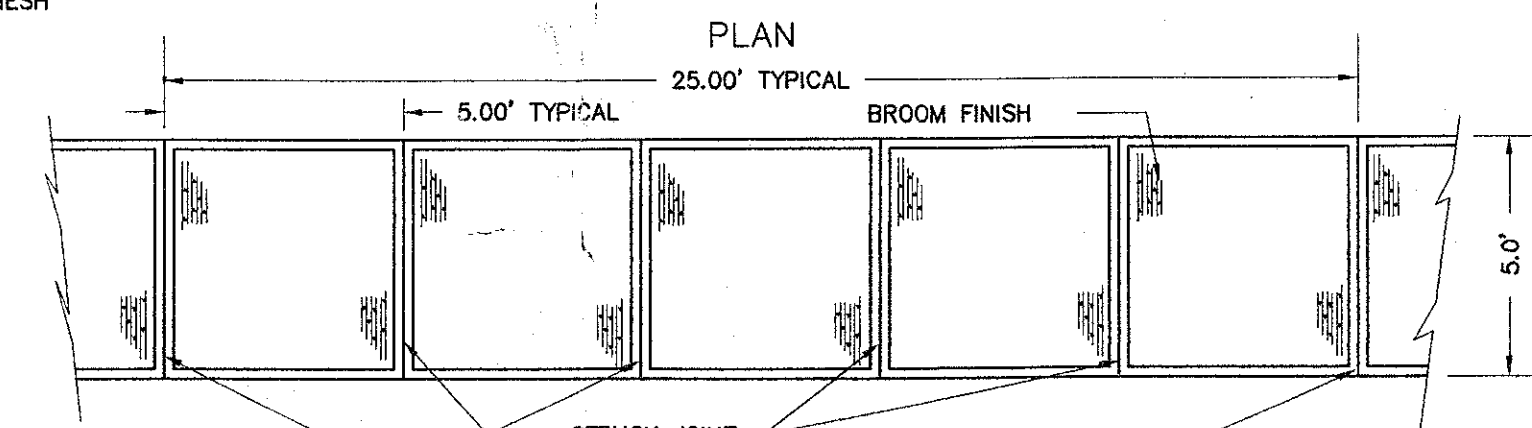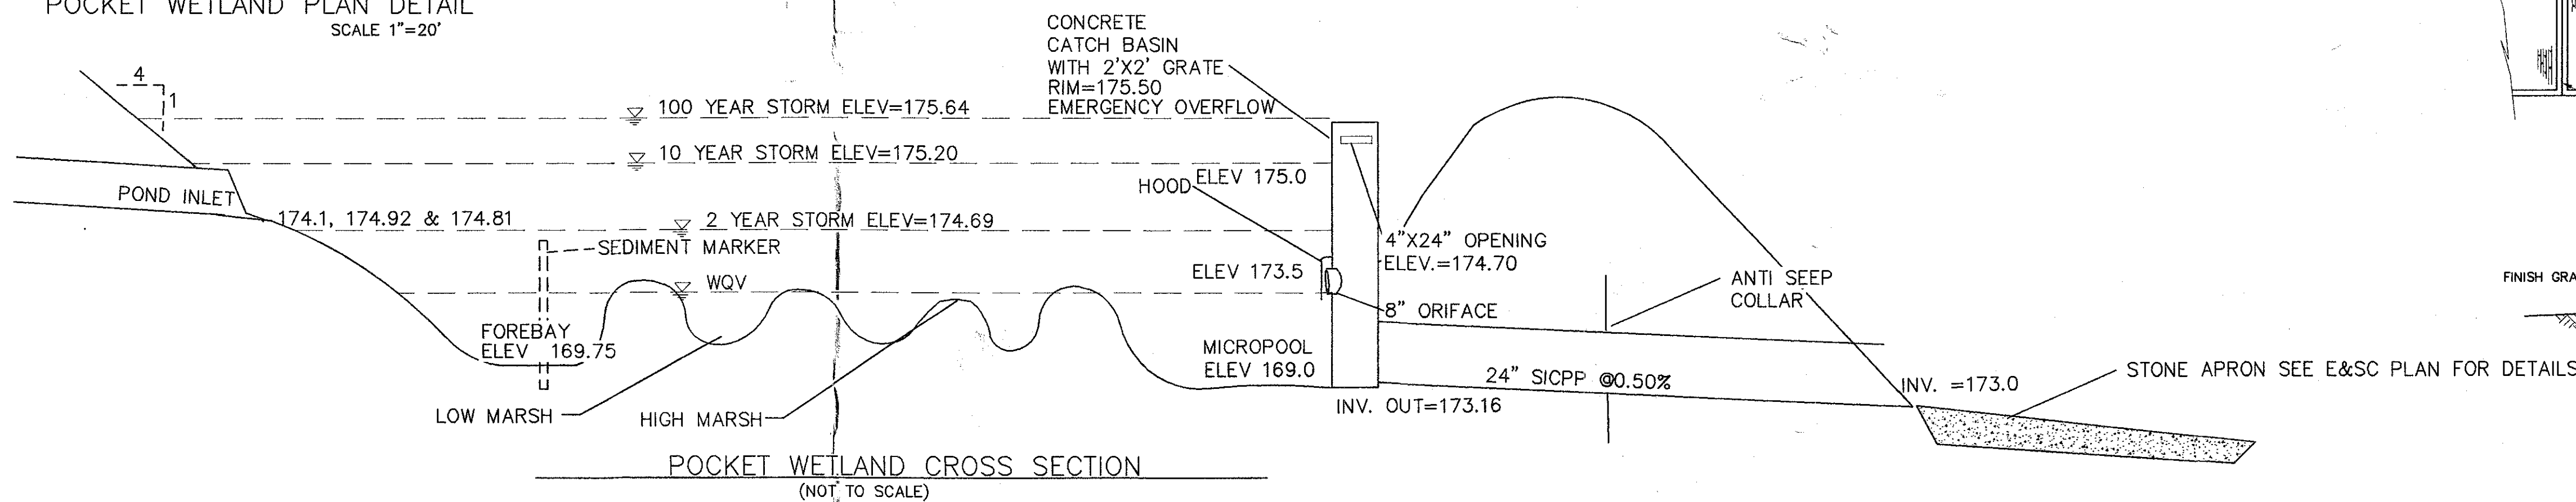

NOTE: SIDEWALKS SHALL BE FINISHED WITH A MAGNESIUM FLOAT FINISH
CONCRETE SIDEWALK DETAILS
(NOT TO SCALE)

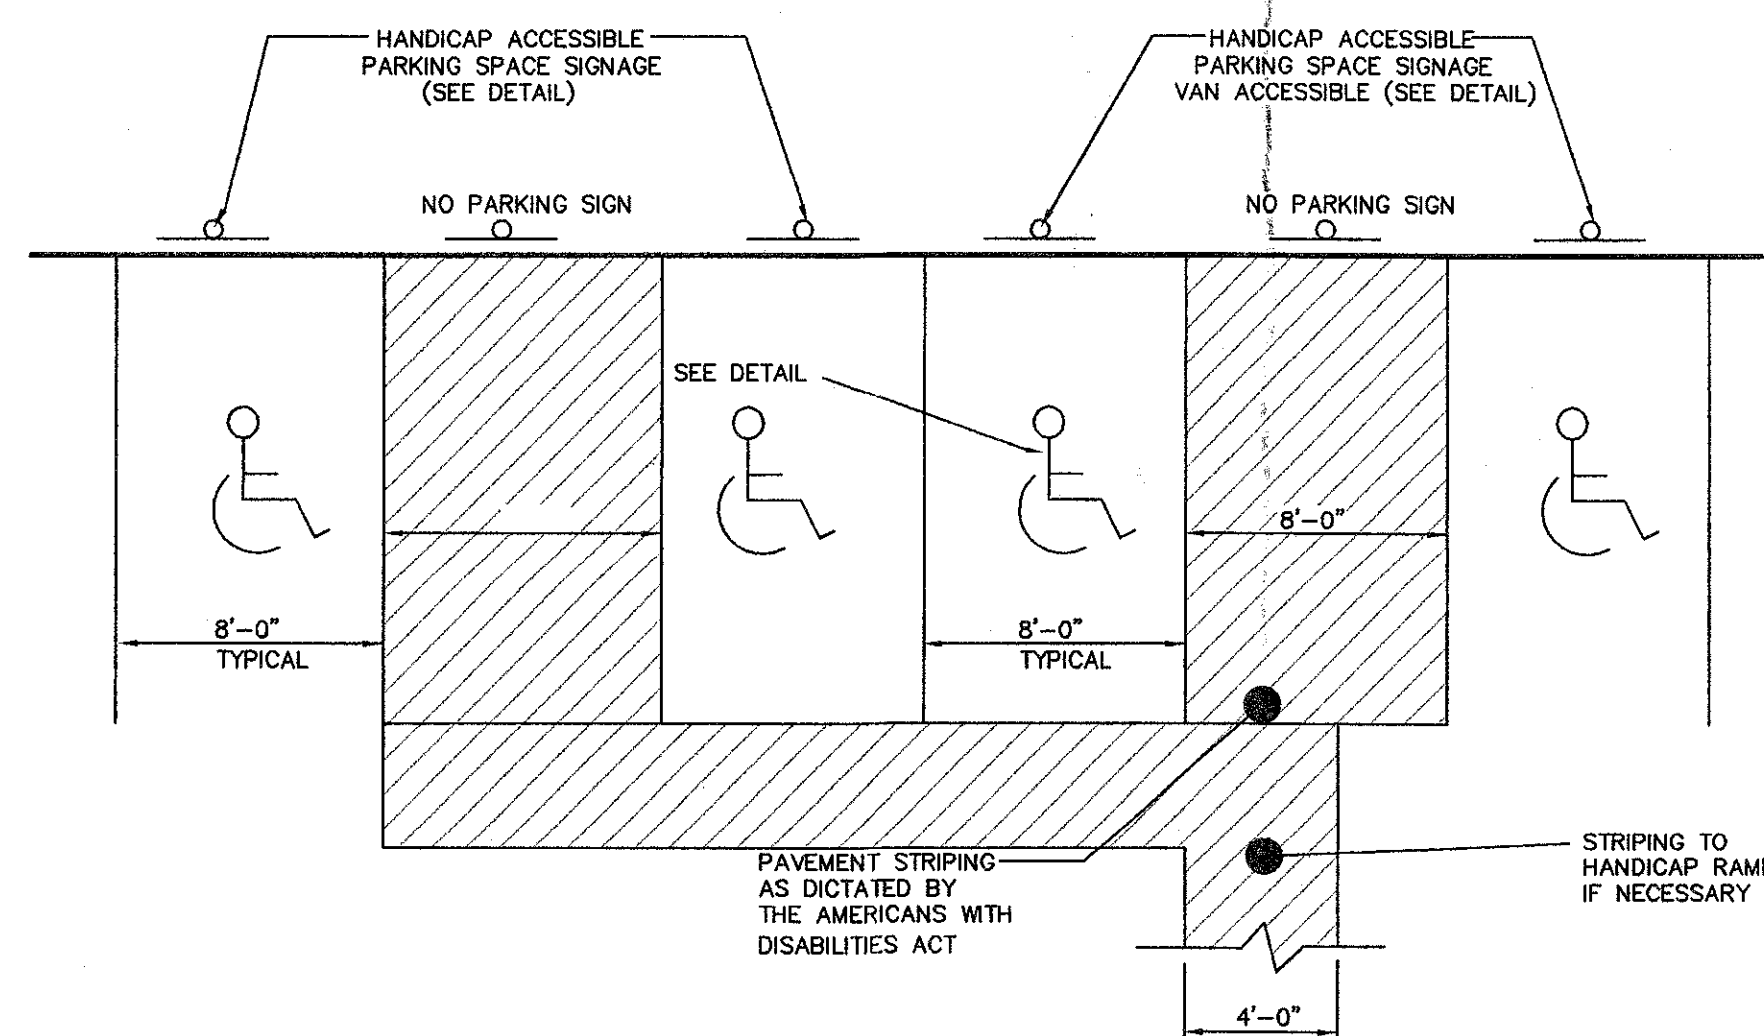


TYPICAL HANDICAP PARKING LAYOUT
(NOT TO SCALE)

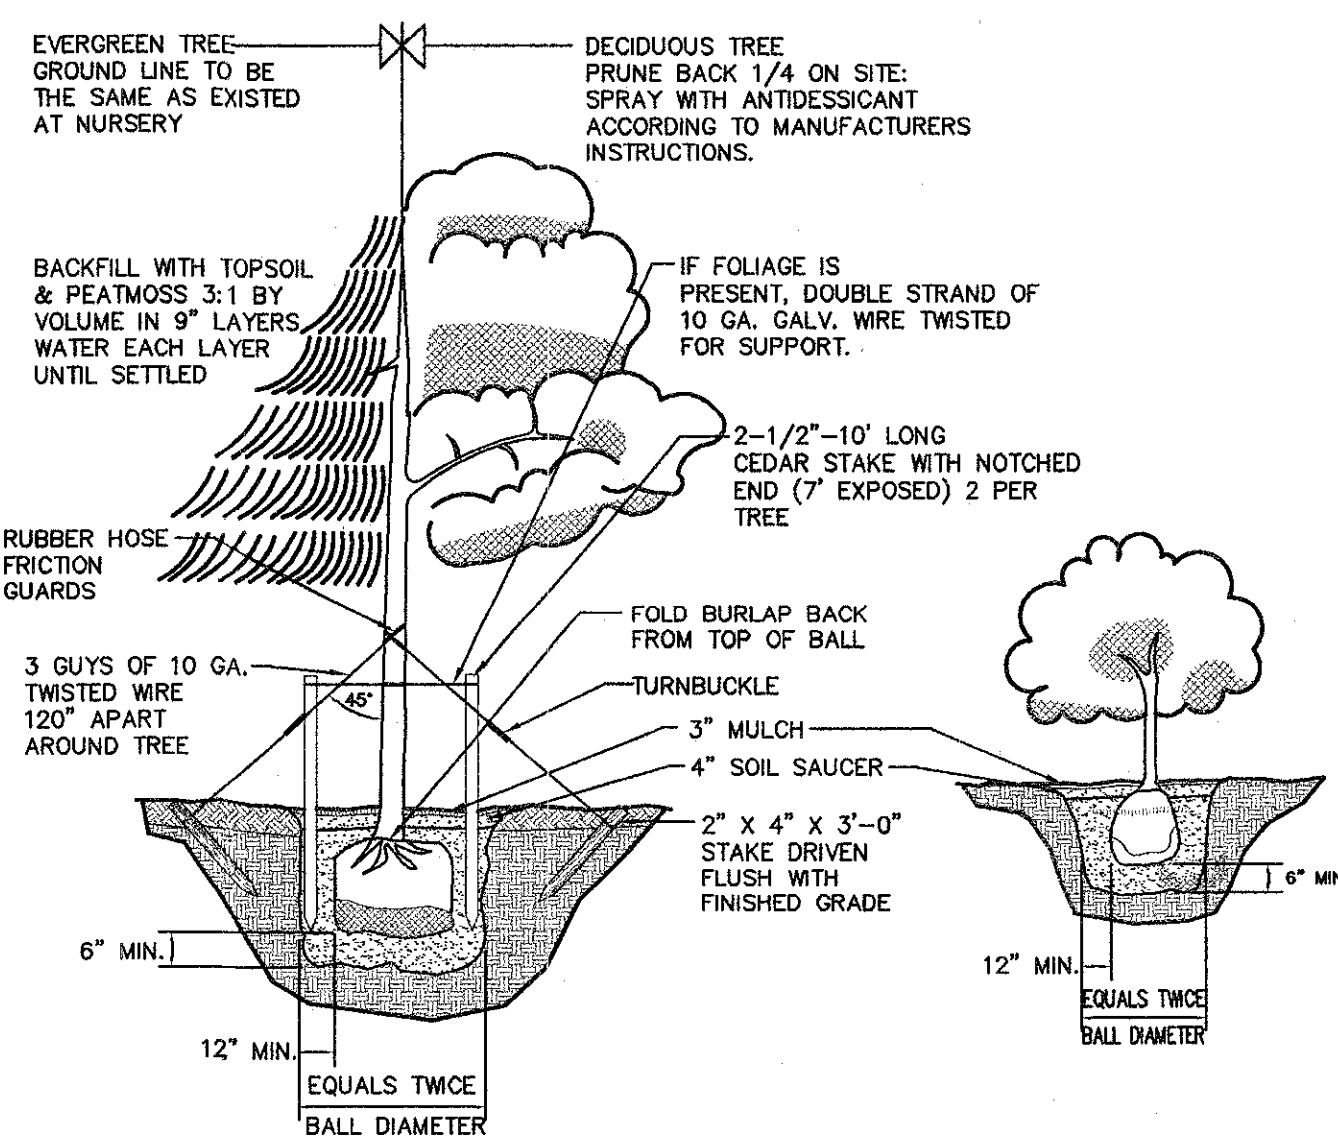


TYPICAL PLANTING DETAIL


N.T.S.

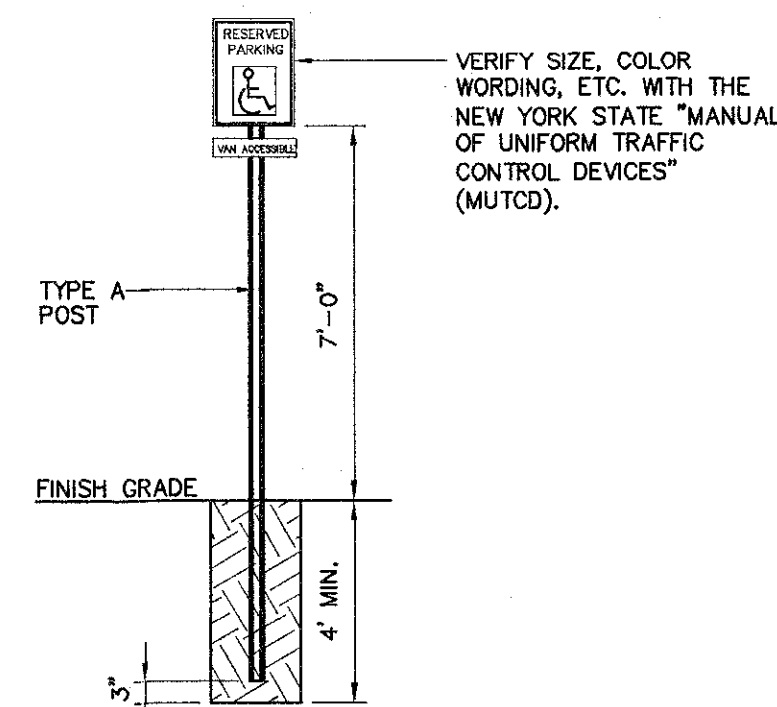

ACCESSIBLE PARKING SIGN
(NOT TO SCALE)

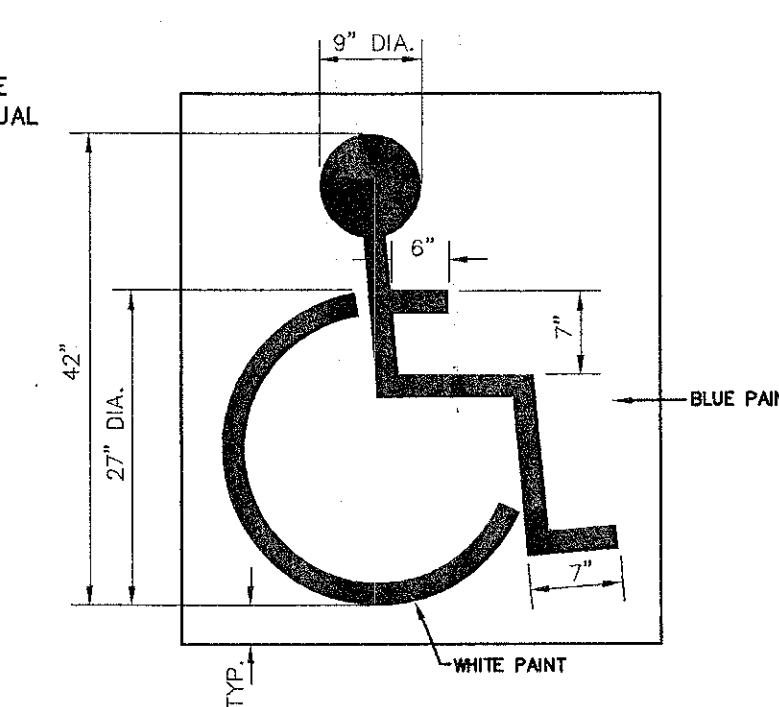

HANDICAP PARKING SPACE PARKING DETAIL
(NOT TO SCALE)

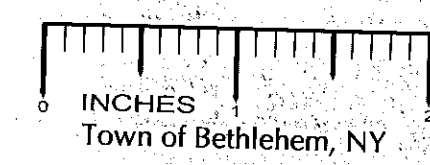

PLANNING BOARD
TOWN OF BETHLEHEM
ALBANY COUNTY, NEW YORK

This Site Plan Approved.

[Signature]
TOWN CLERK
SPA-140
11-20-07

Date: 3/14/08

TOWN OF BETHLEHEM APPROVAL

BRETT L. STEENBURGH, P.E. PLLC

2832 ROSENDALE ROAD
NISKAYUNA, NY 12309
PHONE - (518) 365-0875
FAX - (518) 831-9431
bsteenb@nycap.com

DETAILS
CYPRUS SHRINERS
HANNAY LANE

COUNTY OF ALBANY
DRAWN BY: BLS
CHECKED BY: BLS
DATE: MARCH 8, 2007

STATE OF NEW YORK
SCALE: AS NOTED
SHEET 8 OF 8