



Guerra Associates

320 Rine Road South
Ballston Lake, New York 12019
T 518 899 2142
F 518 899 9920

STRUCTURAL ENGINEER

CRAIG A. MALONEY, P.E.

3 BENEDICT COURT
BALLSTON SPA, NY 12020
TEL • 518 584-9944
FAX • 518 584-9955

PROJECT TITLE

ADDITION to the
DELMAR FULL GOSPEL CHURCH
282 ELMERE AVENUE
TOWN of BETHLEHEM
ALBANY COUNTY, NEW YORK


EXTERIOR ELEVATIONS




DATE
SEPTEMBER 24, 2001
REVISIONS

DRAWING NUMBER

A2.0

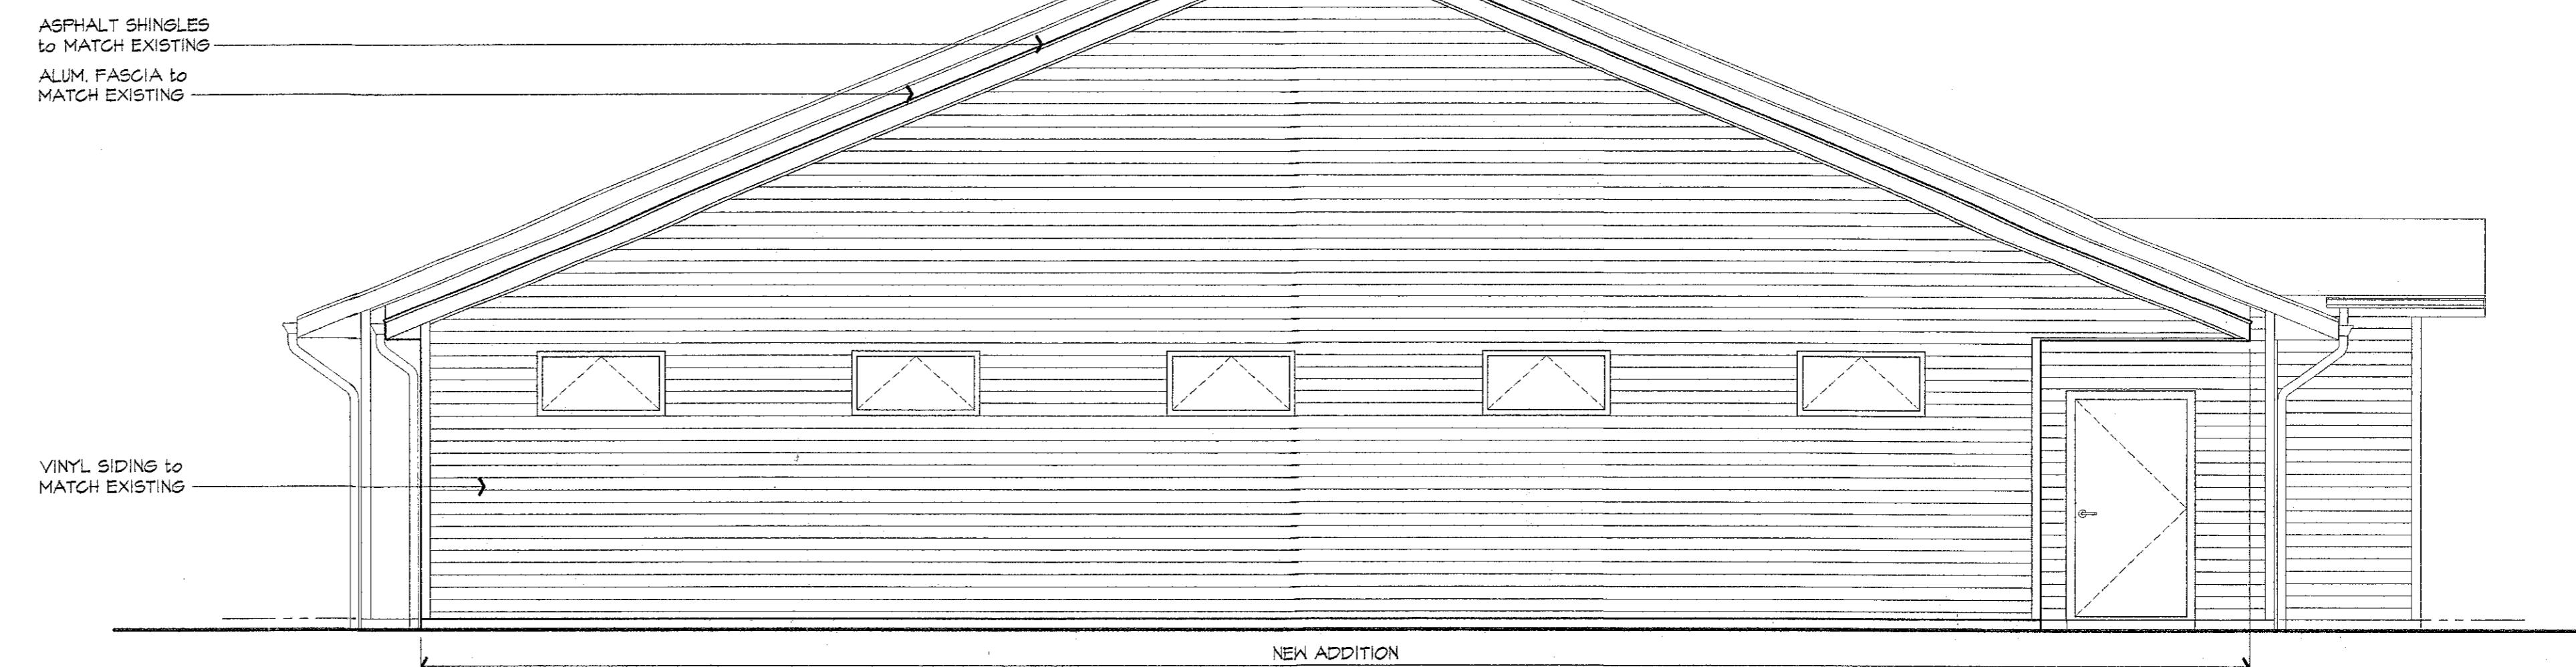


1 EAST ELEVATION
A2.0 SCALE: 1/4" = 1'-0"

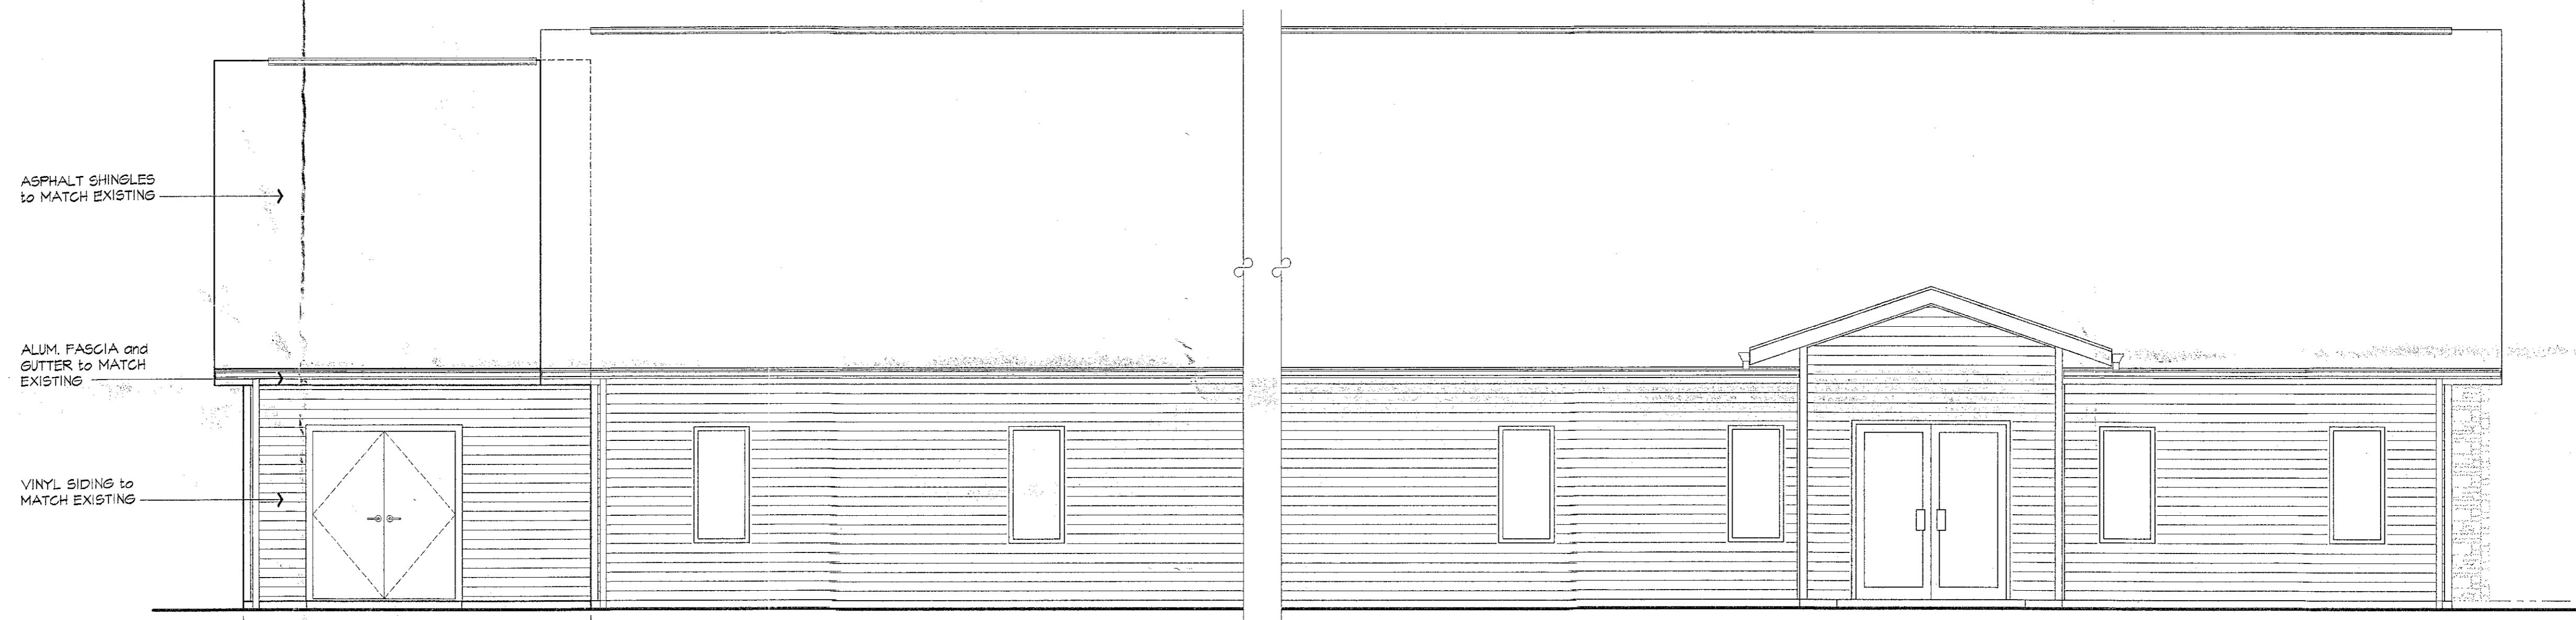


2 SOUTH ELEVATION
A2.0 SCALE: 1/4" = 1'-0"


0 INCHES
Town of Bethlehem, NY

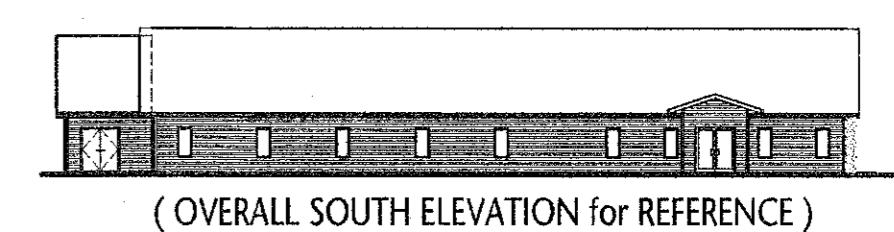

(OVERALL SOUTH ELEVATION for REFERENCE)

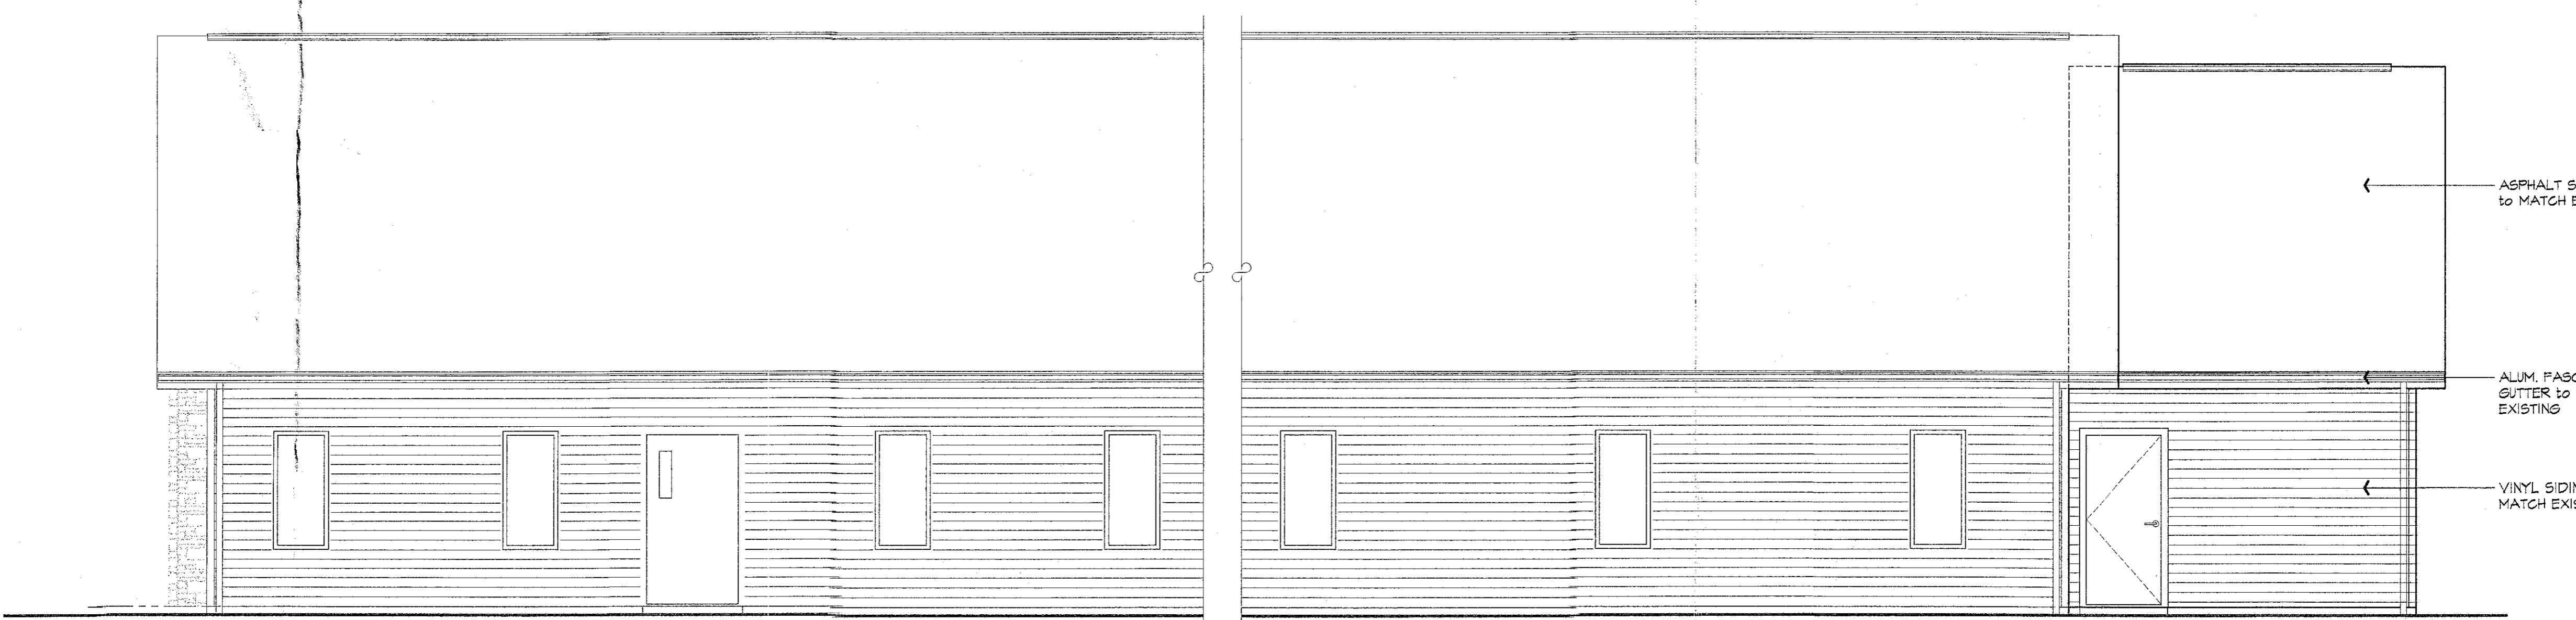

3 NORTH ELEVATION
A2.0 SCALE: 1/4" = 1'-0"

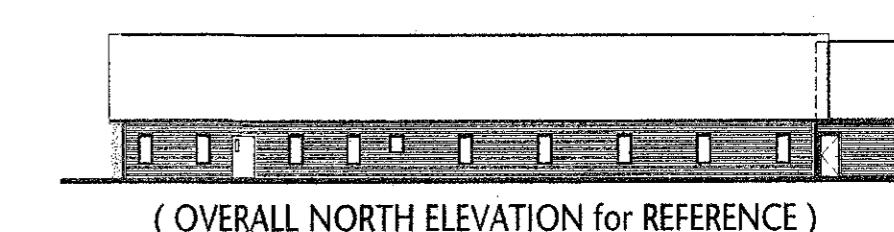

(OVERALL NORTH ELEVATION for REFERENCE)