




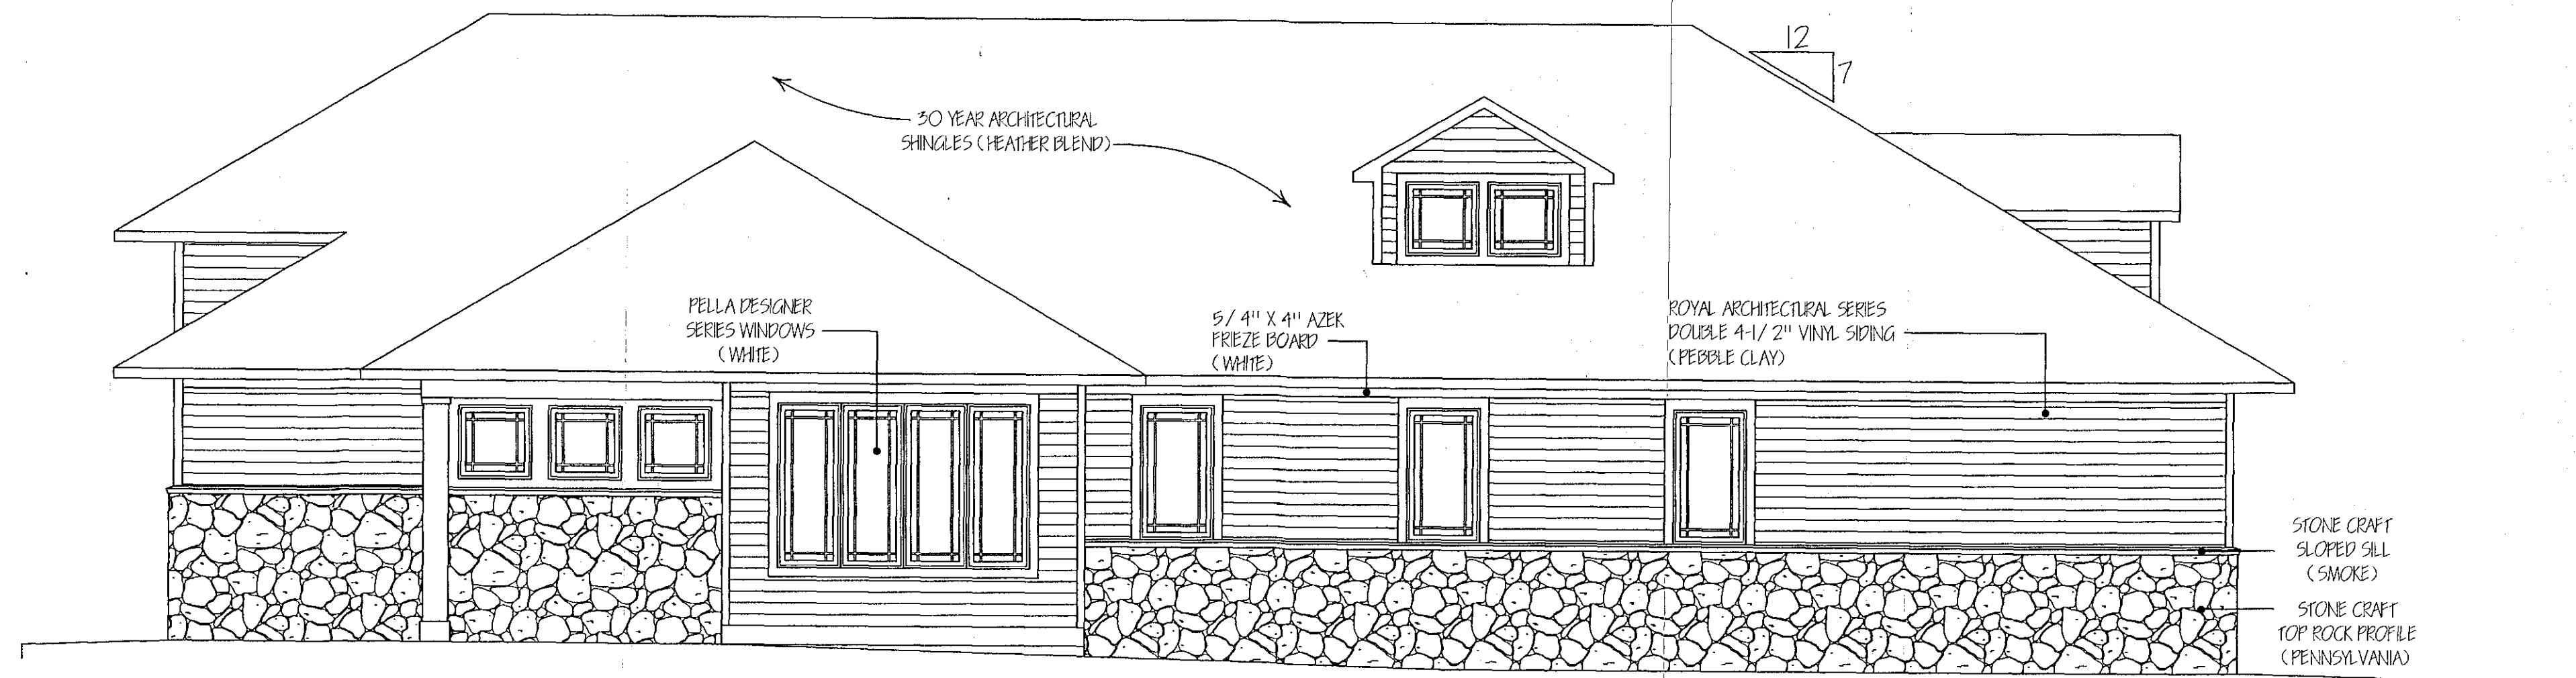


LEFT ELEVATION

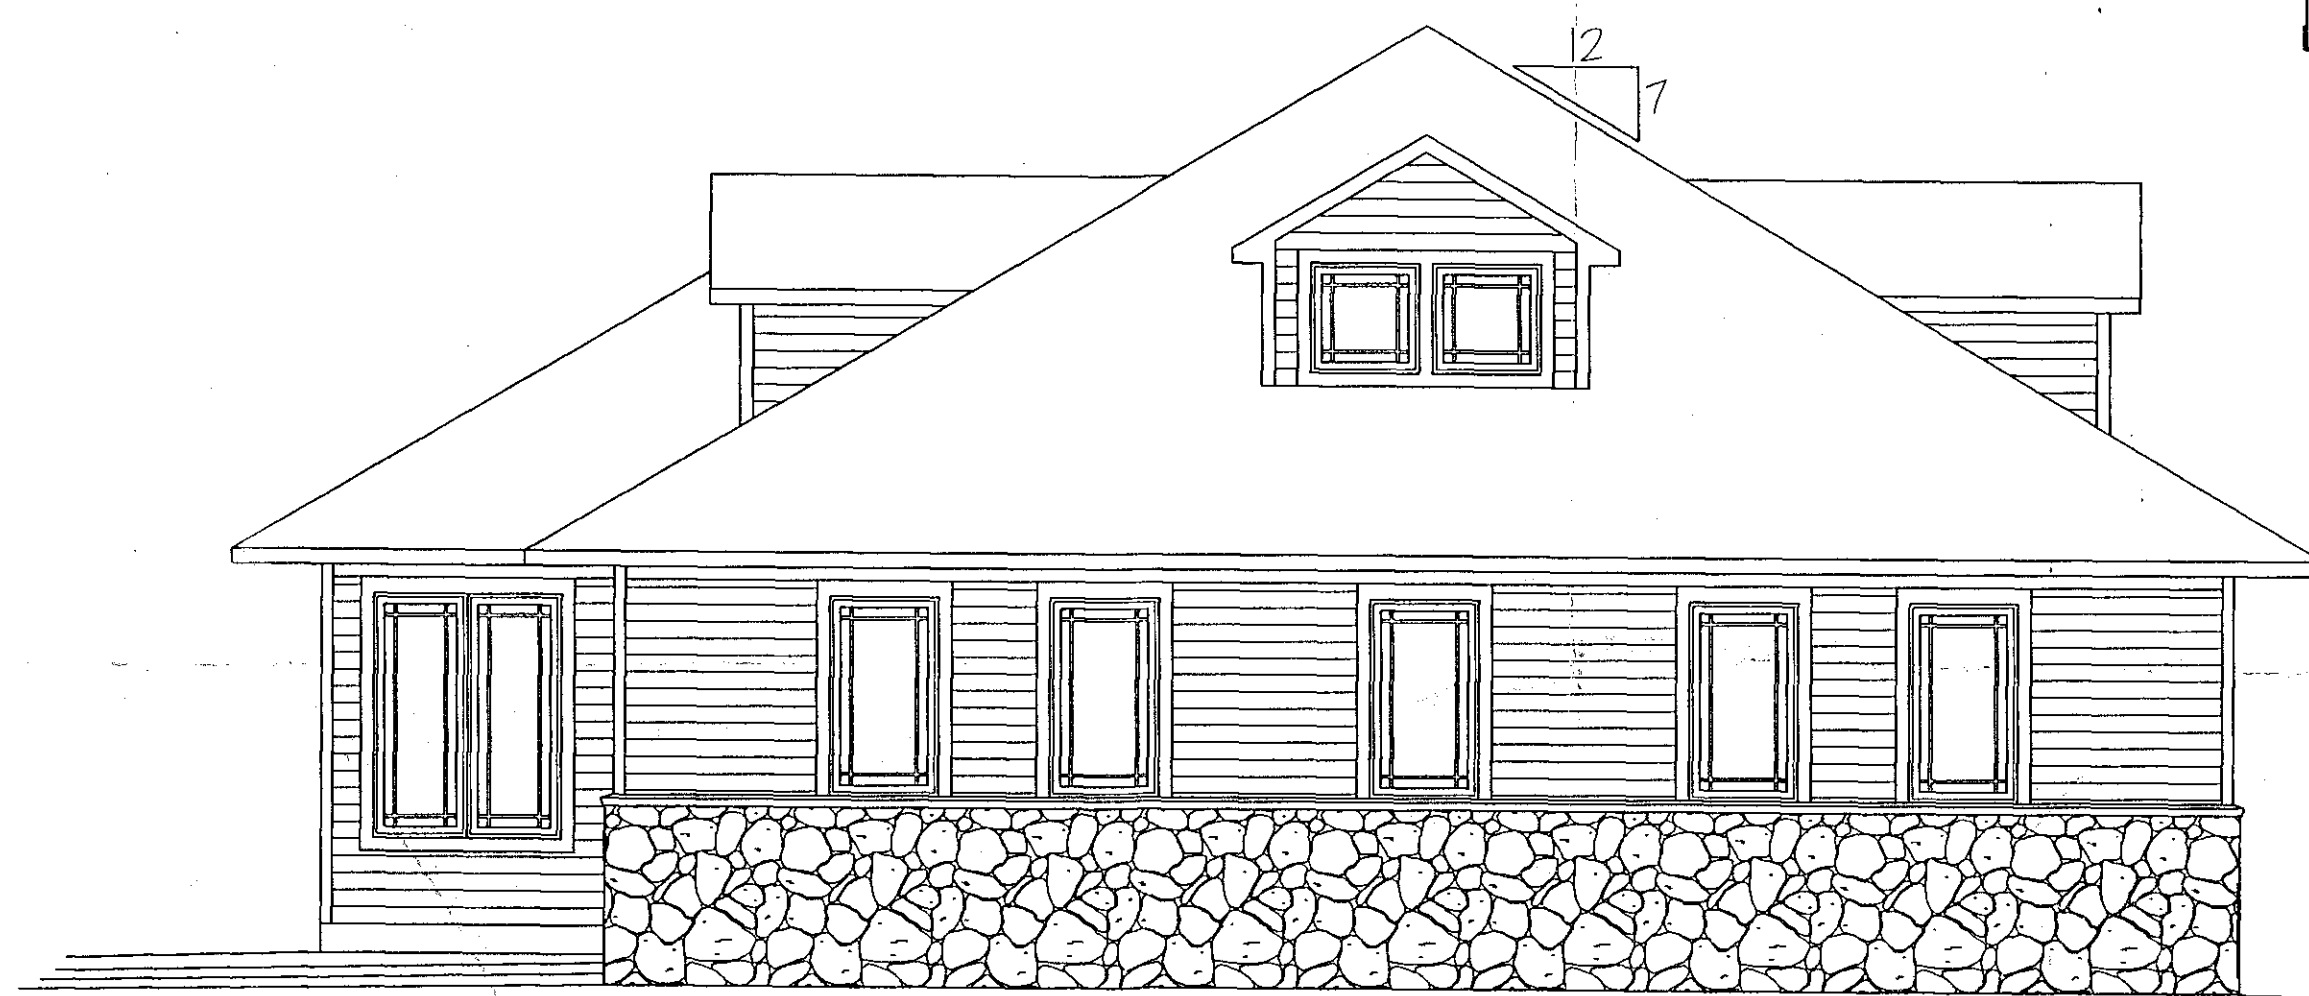



FRONT ELEVATION

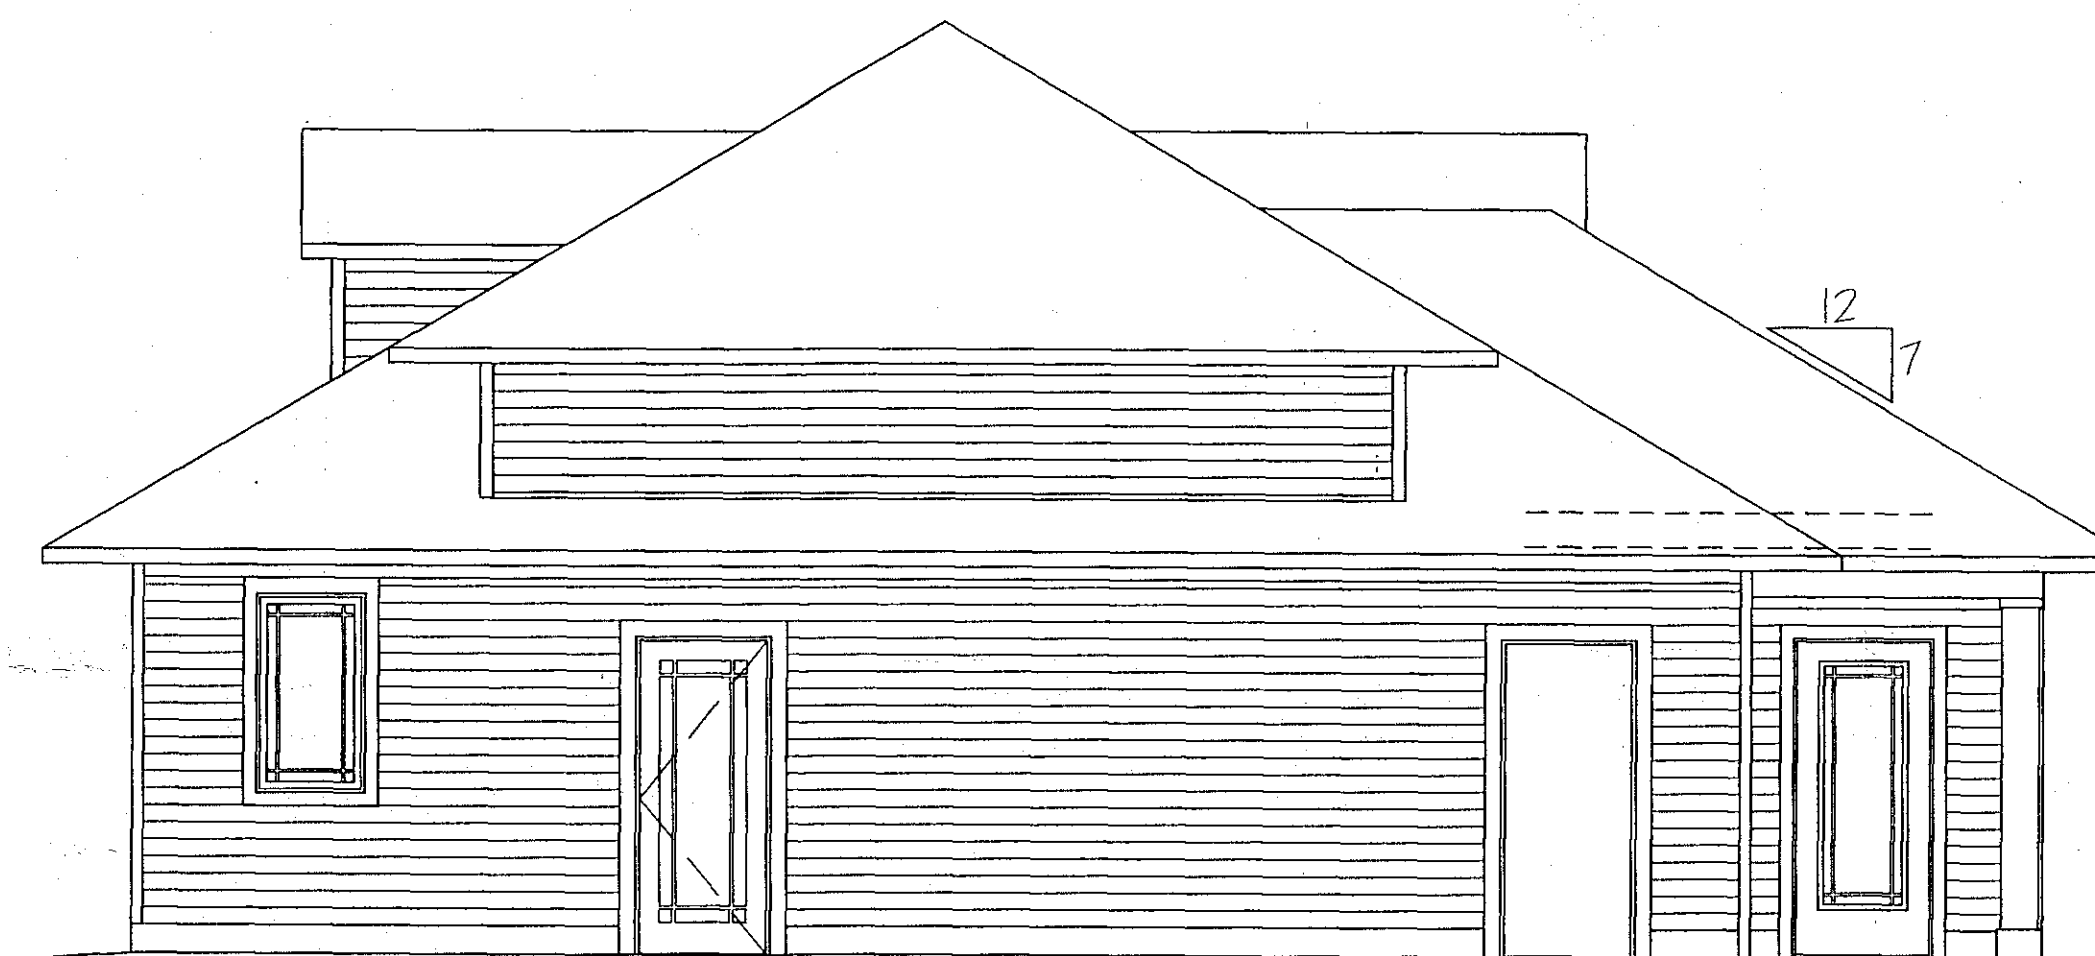


REAR ELEVATION

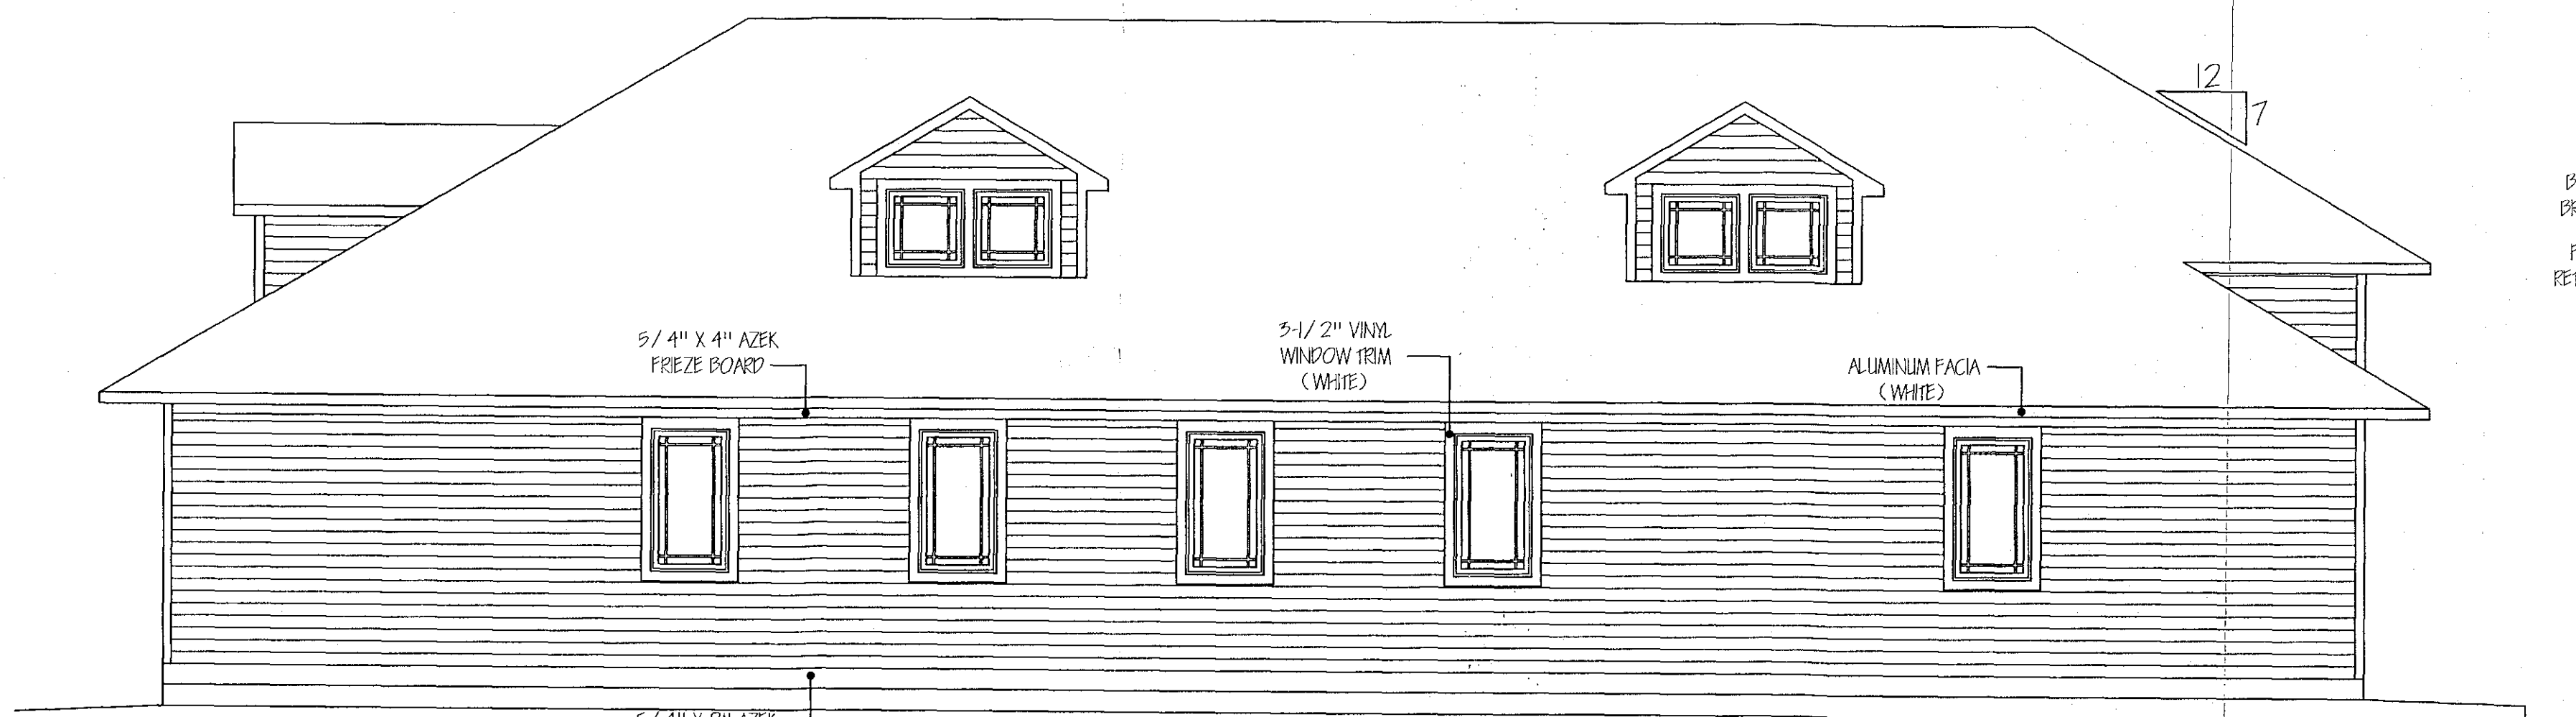


RIGHT ELEVATION

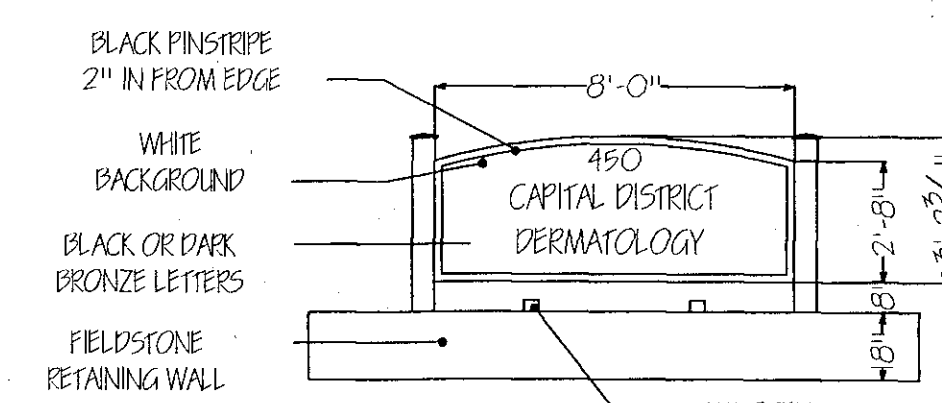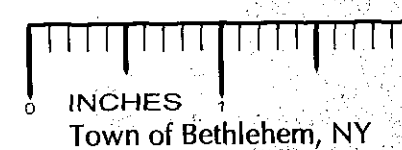

ELEVATION

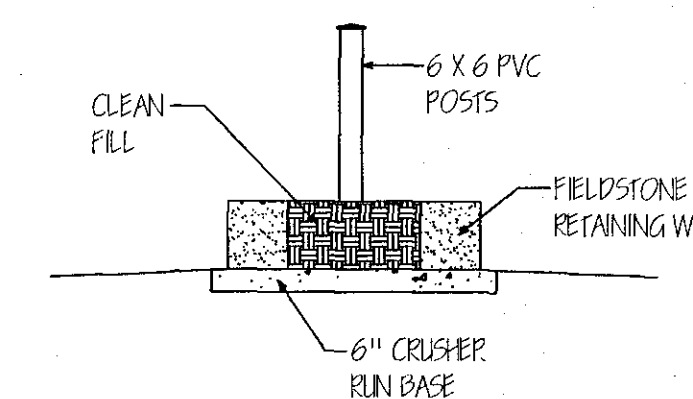

SECTION

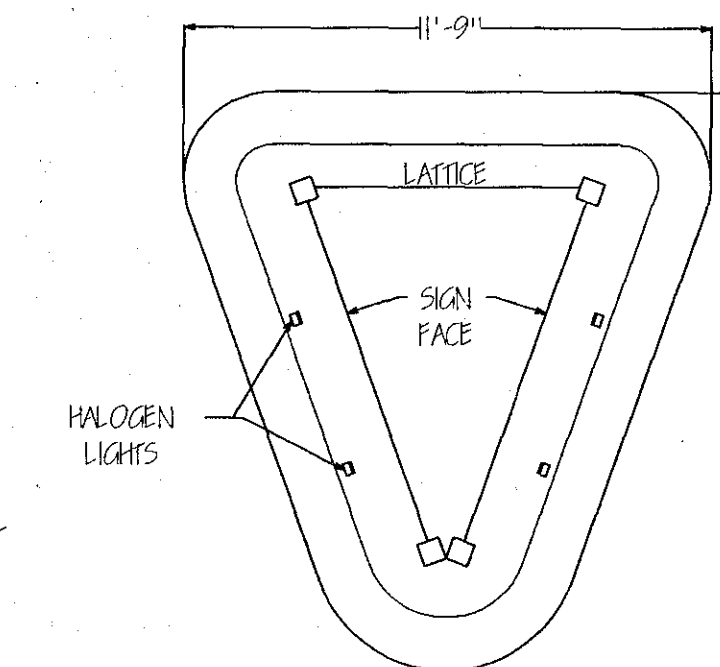

PLAN VIEW

Kevin Klersy, Klersy Building Corp / 6/ 2009 12:00 PMKBC-Hill II.dwg

KLETSY
BUILDING CORP
415 KENWOOD AVENUE, DELMAR, NY 11538-4606

PROPOSED MEDICAL BUILDING FOR
DR. JEROME HILL
450 RT. 9W
GLENMONT, NY

ELEVATIONS

DATE 7-8-08

1 OF 7
SHEET NUMBER

SCALE 1/4" = 1'-0"

REVISED 8-25-08

ADDED SIGN DETAIL 1-6-09

RECEIVED
JAN 6 - 2009
PLANNING BOARD
TOWN OF BETHLEHEM

PLANNING BOARD
TOWN OF BETHLEHEM
ALBANY COUNTY, NEW YORK
This Site Plan Approved.
George Sun
Title *Chairman*
Date *1-7-09*