

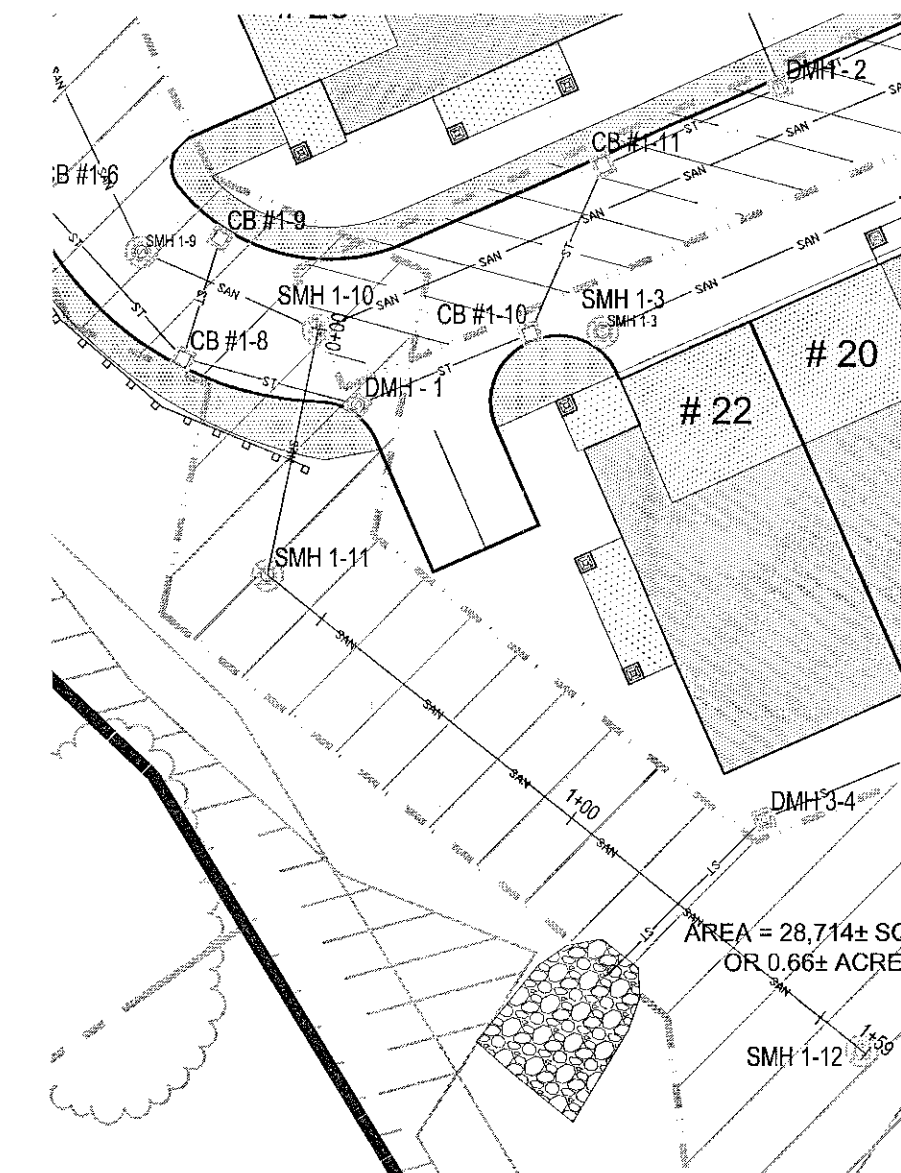
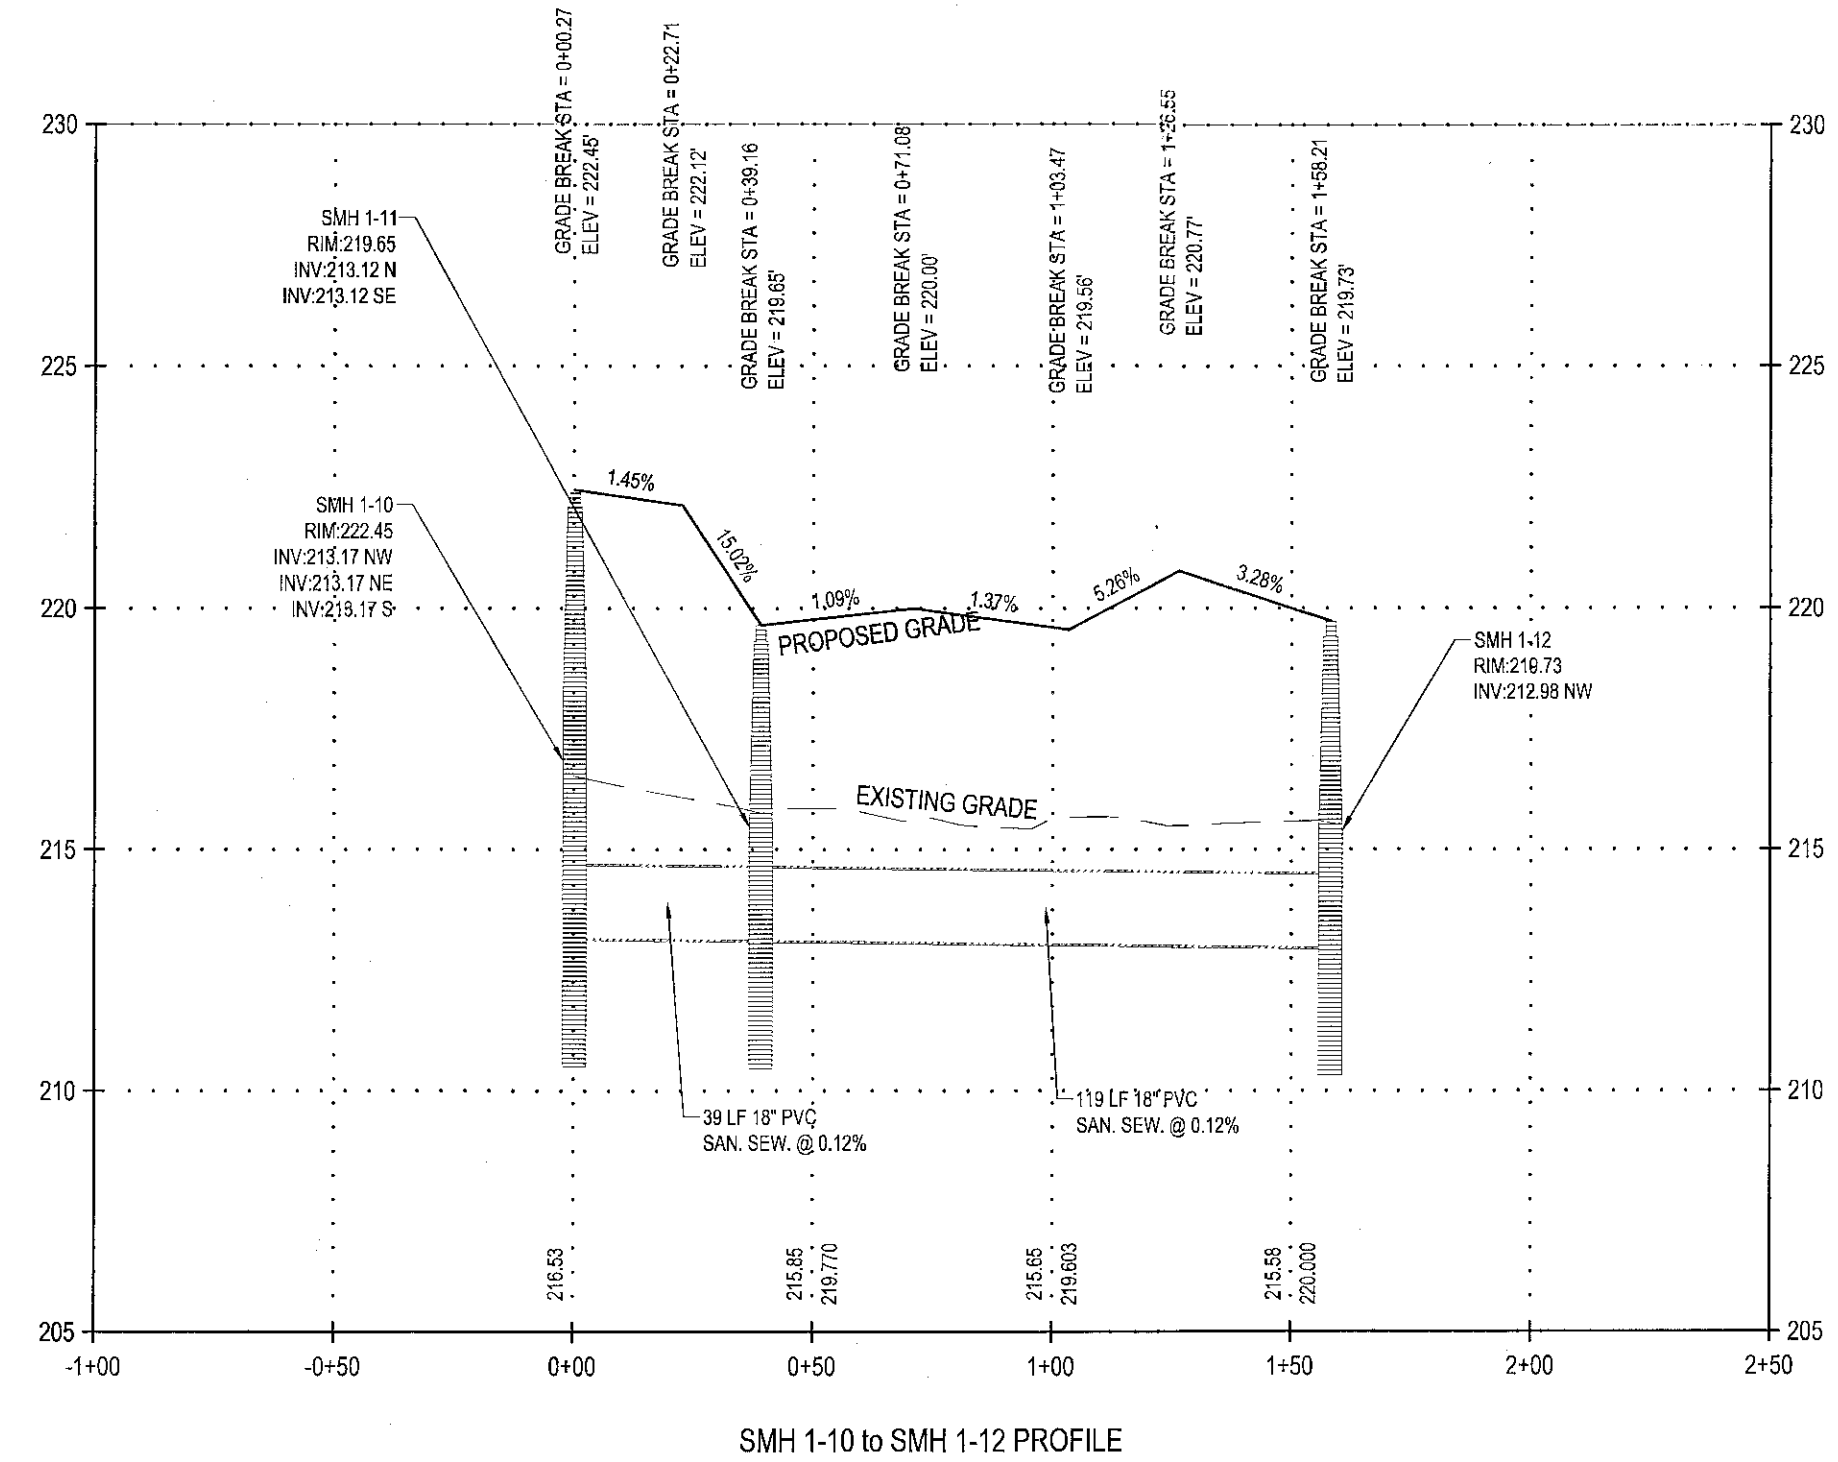
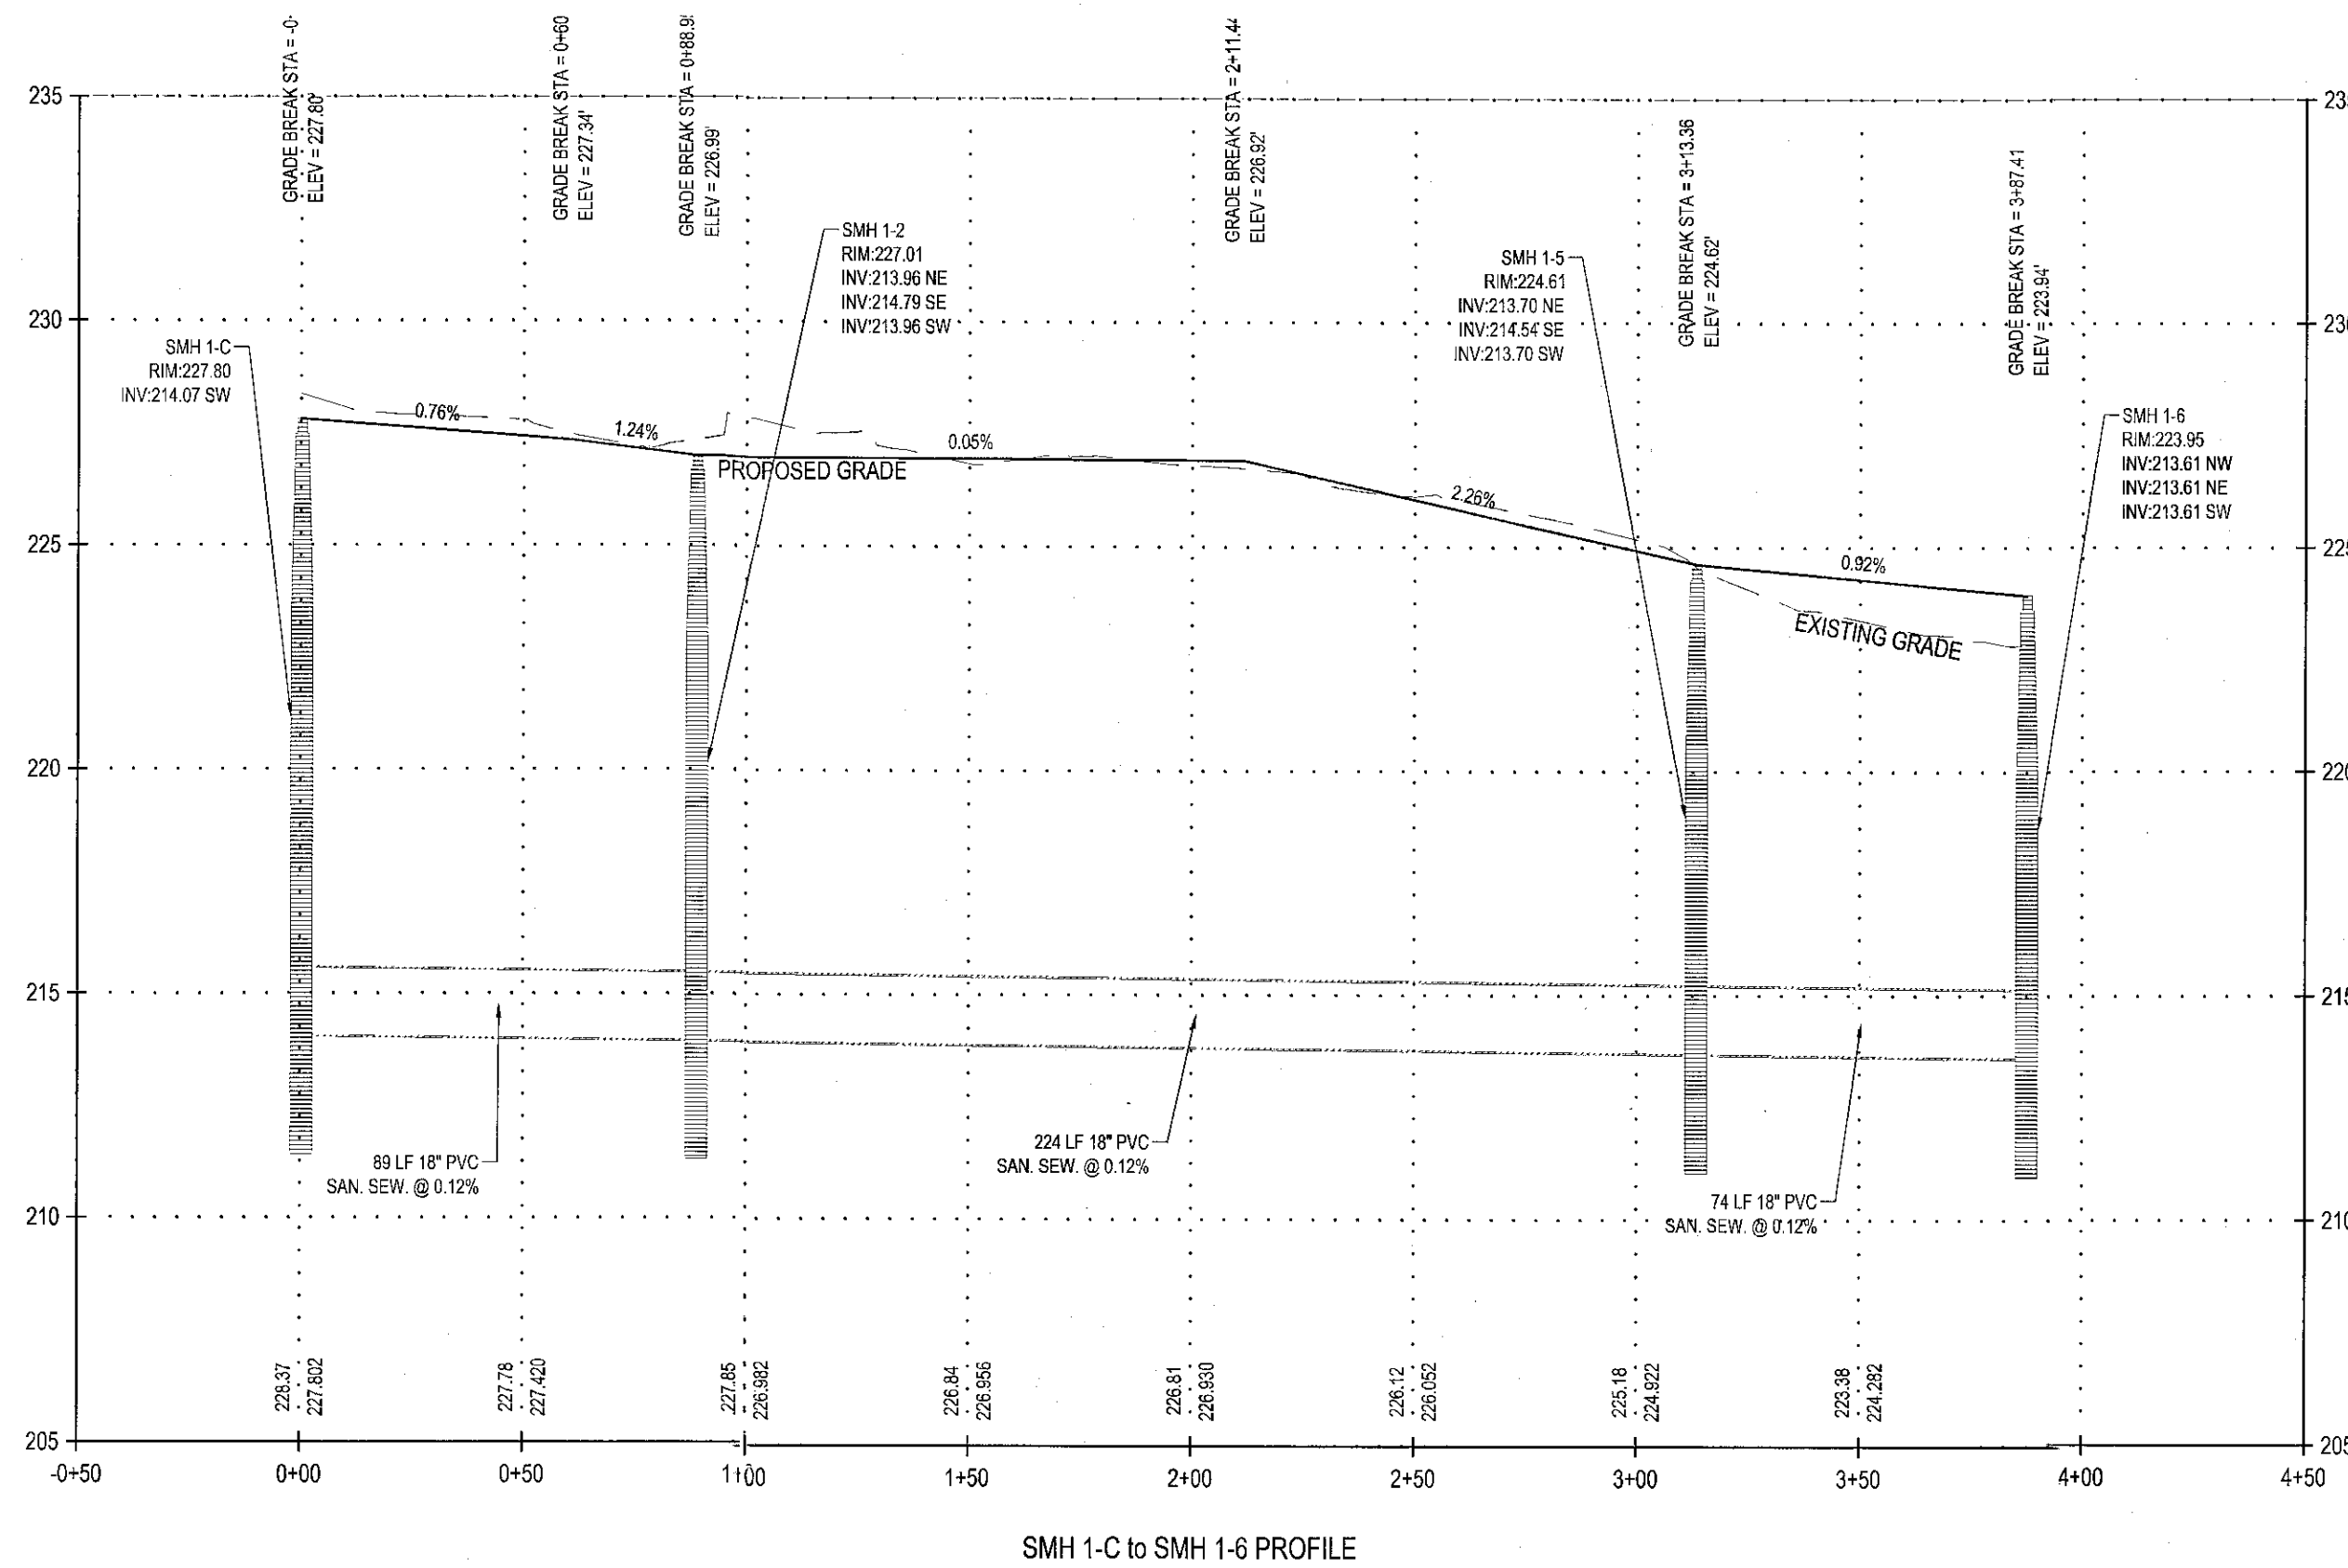
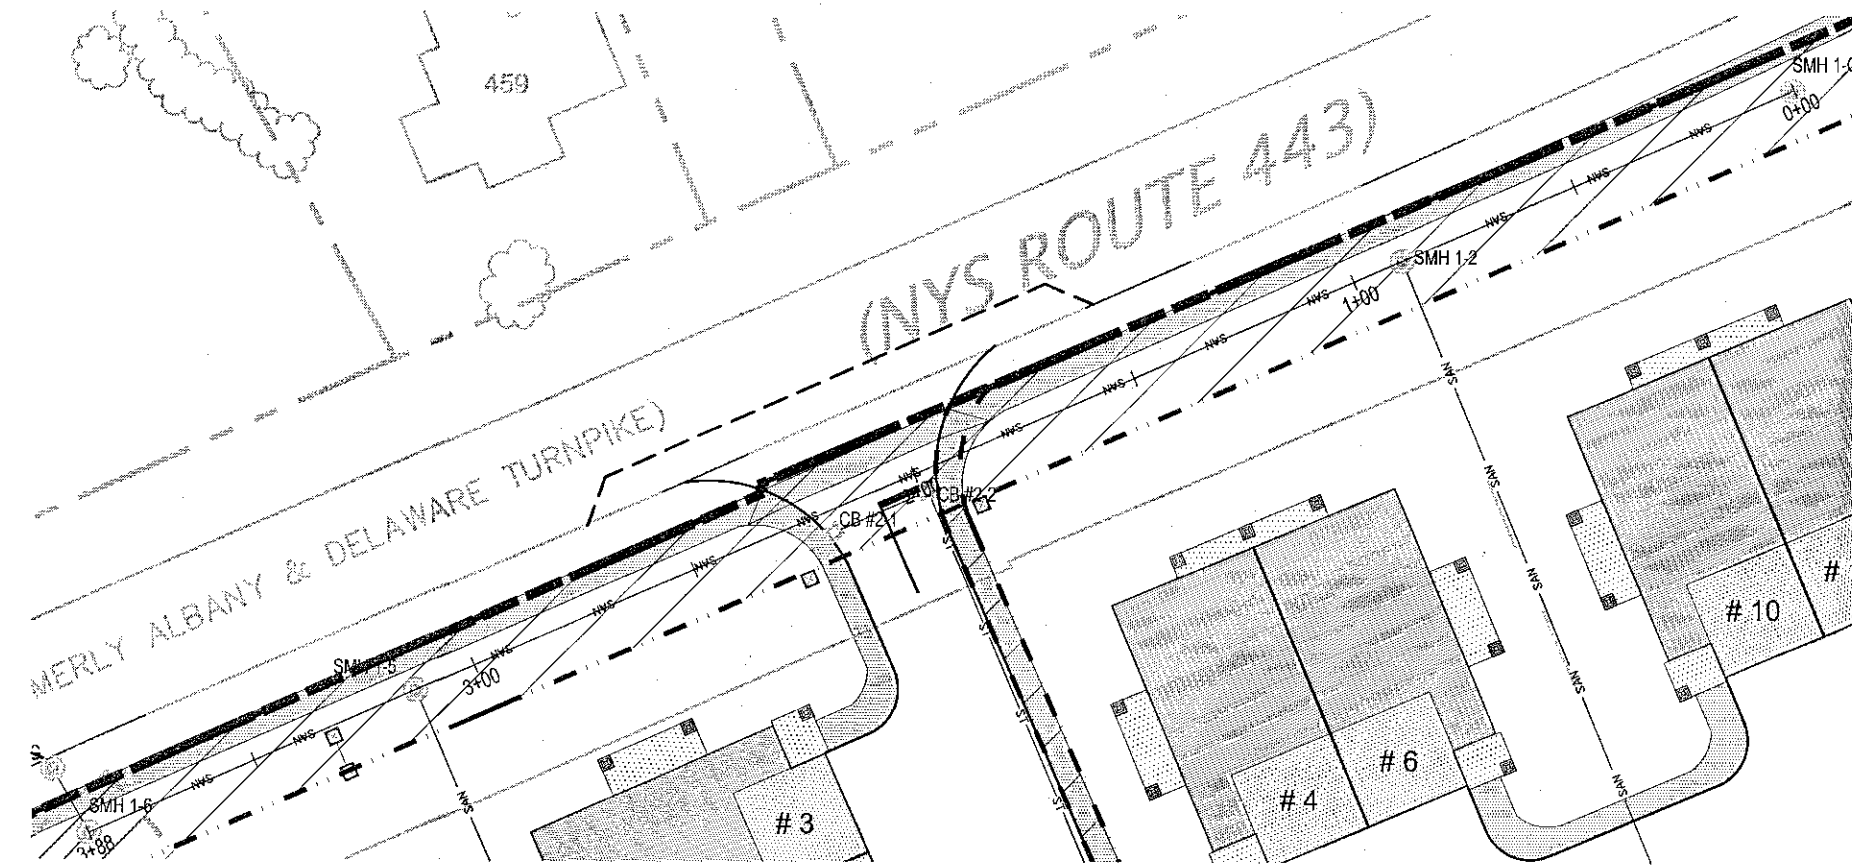
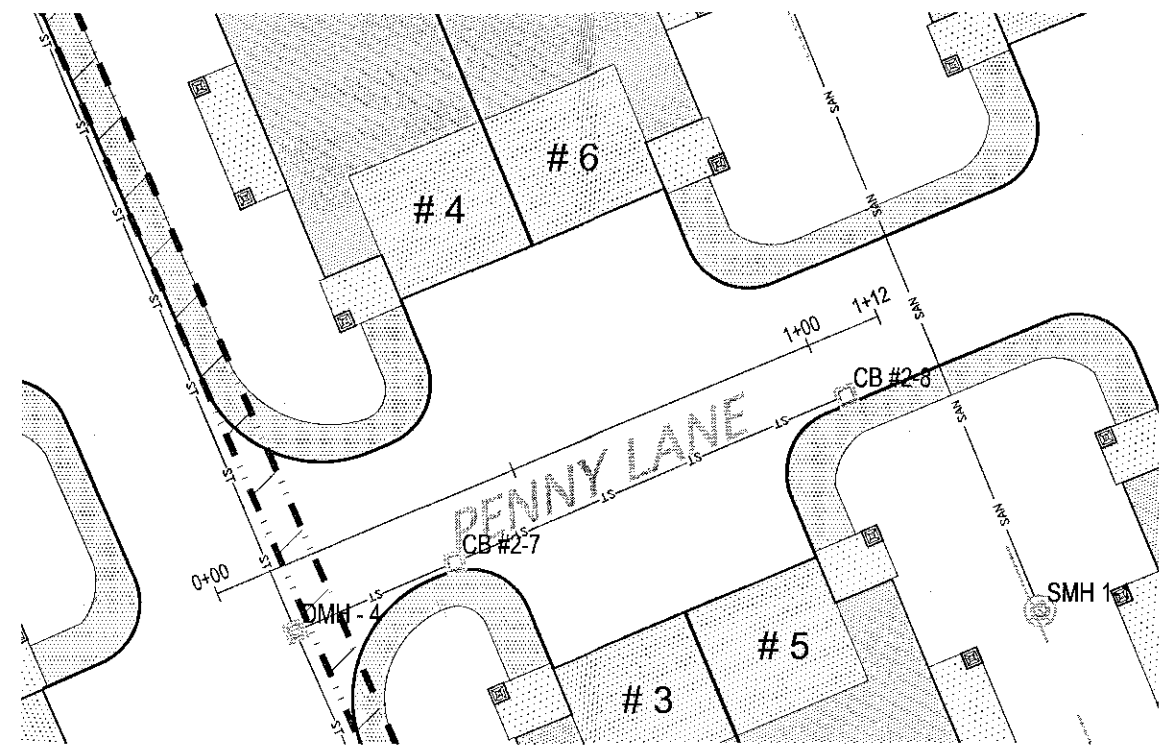


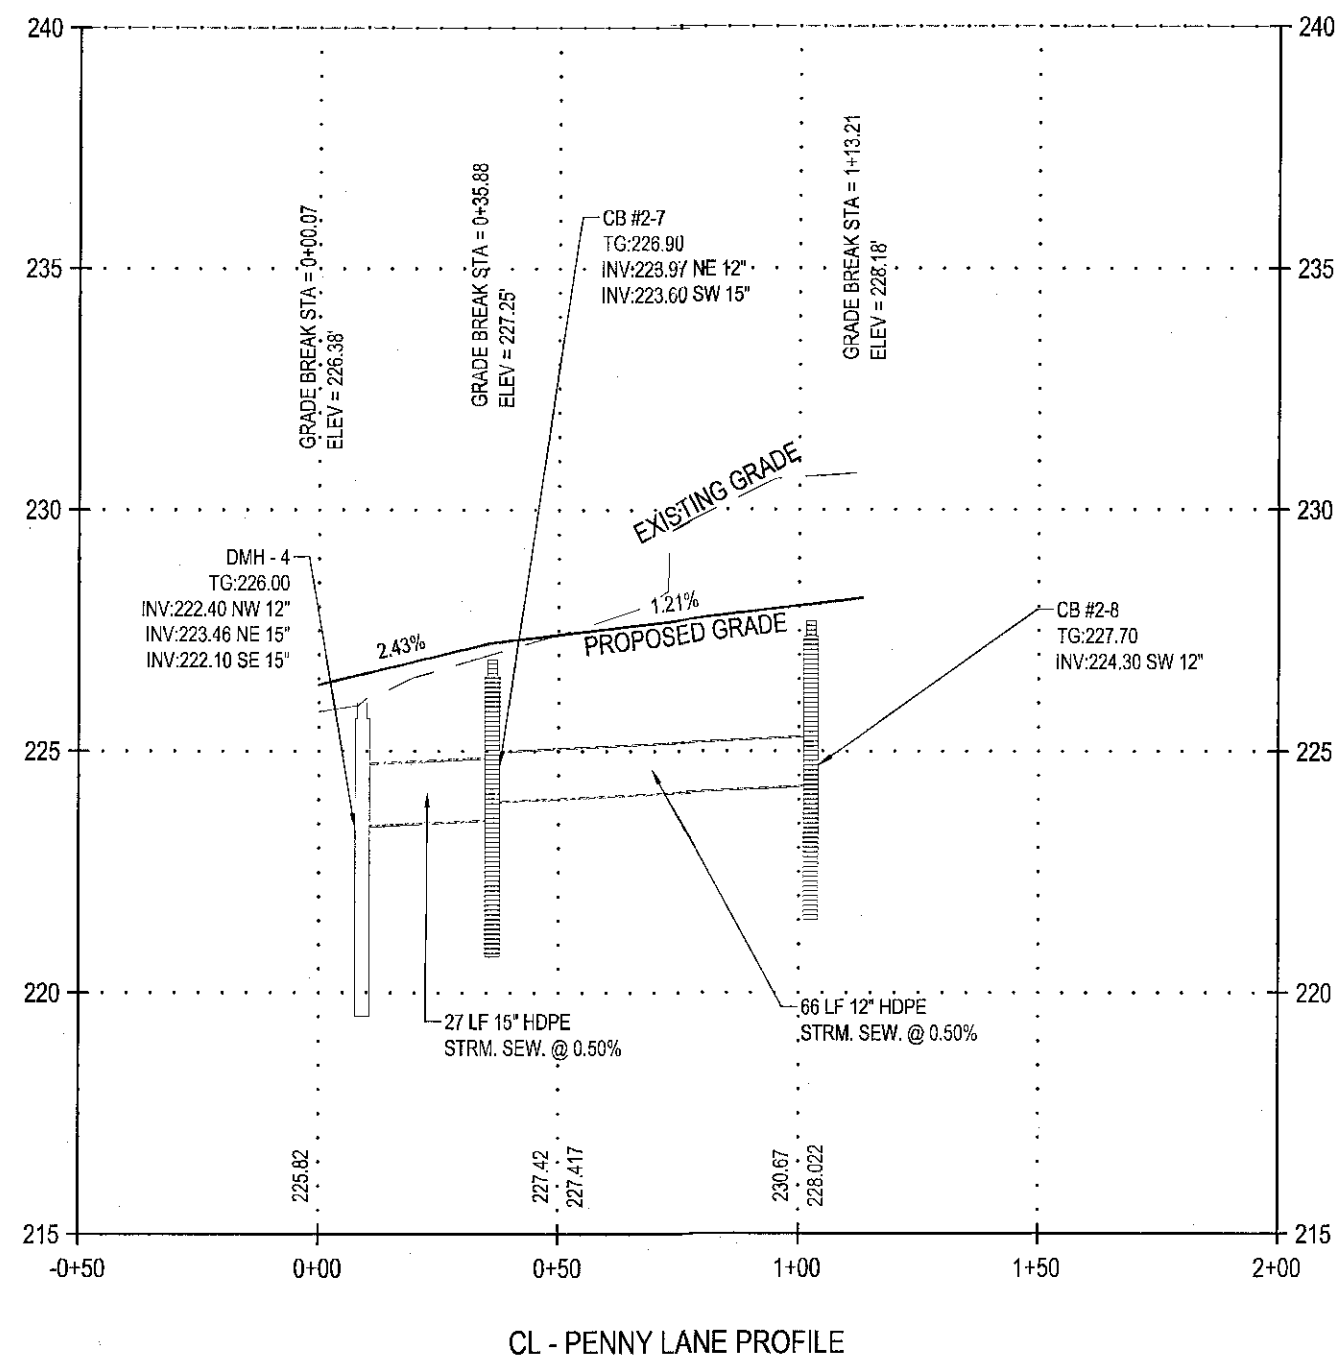


RECEIVED
APR 7 2011
Town of Bethlehem
Planning Board

TOWN OF BETHLEHEM APPROVAL

PLANNING BOARD
TOWN OF BETHLEHEM
ALBANY COUNTY, NEW YORK
This Site Plan Approved:
George J. J. J.
Title Chairman
Date 4/13/2011 SP153A2

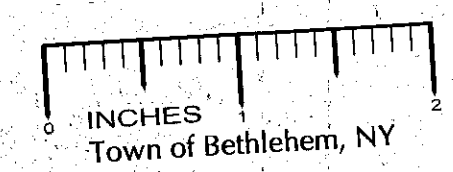

infinigy
engineering
11 Herbert Drive
Latham, New York 12110
(518) 890-0790

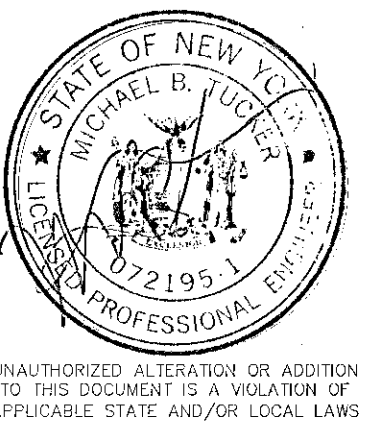

No.	Submital / Revision	App'd	Date
5	TOWN COMMENTS	MBT	4/11
4	TOWN COMMENTS	MBT	3/11
3	TOWN COMMENTS	MBT	1/11
2	TOWN COMMENTS	MBT	12/10
1	TOWN COMMENTS	MBT	12/10

Drawn: MJB Date: 10/10
Designed: MBT Date: 10/10
Checked: MBT Date: 10/10

Project Number
182-122

Project Title

The Gables
at Delmar

Delaware Avenue
Delmar, NY 12054

Prepared For
Keystone
Builders Inc.

Drawing Title
Road
Profiles

Drawing Scale:
1" = 40'
Date:
4/04/2011

Issued For
SITE PLAN
APPROVAL

Drawing Number
C-10