




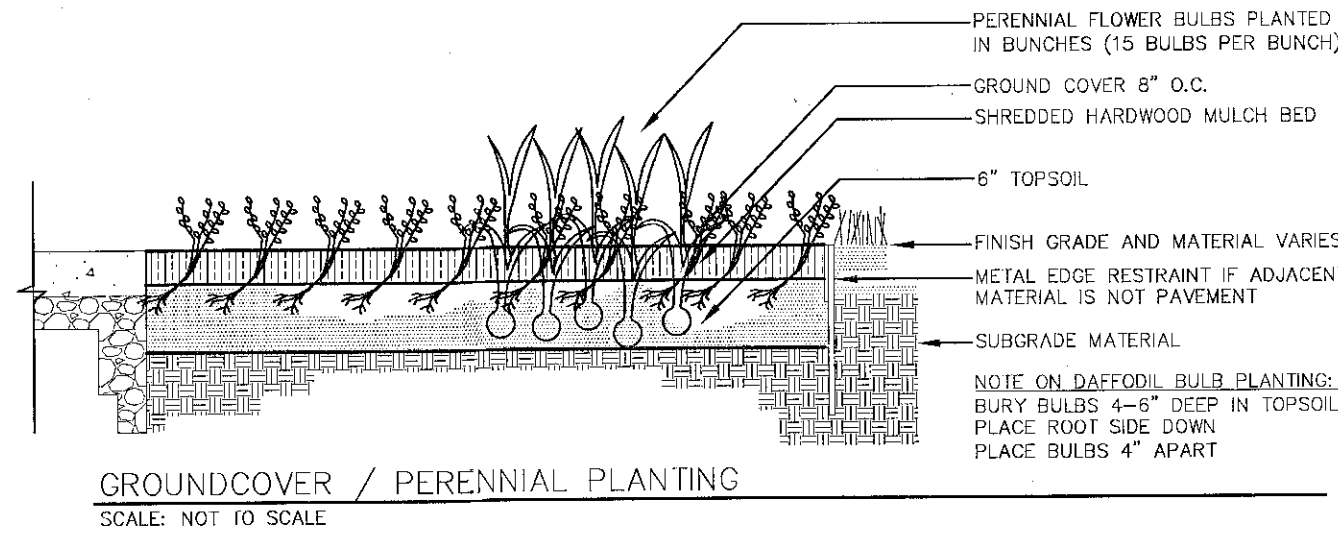


GROUNDCOVER / PERENNIAL PLANTING
SCALE: NOT TO SCALE

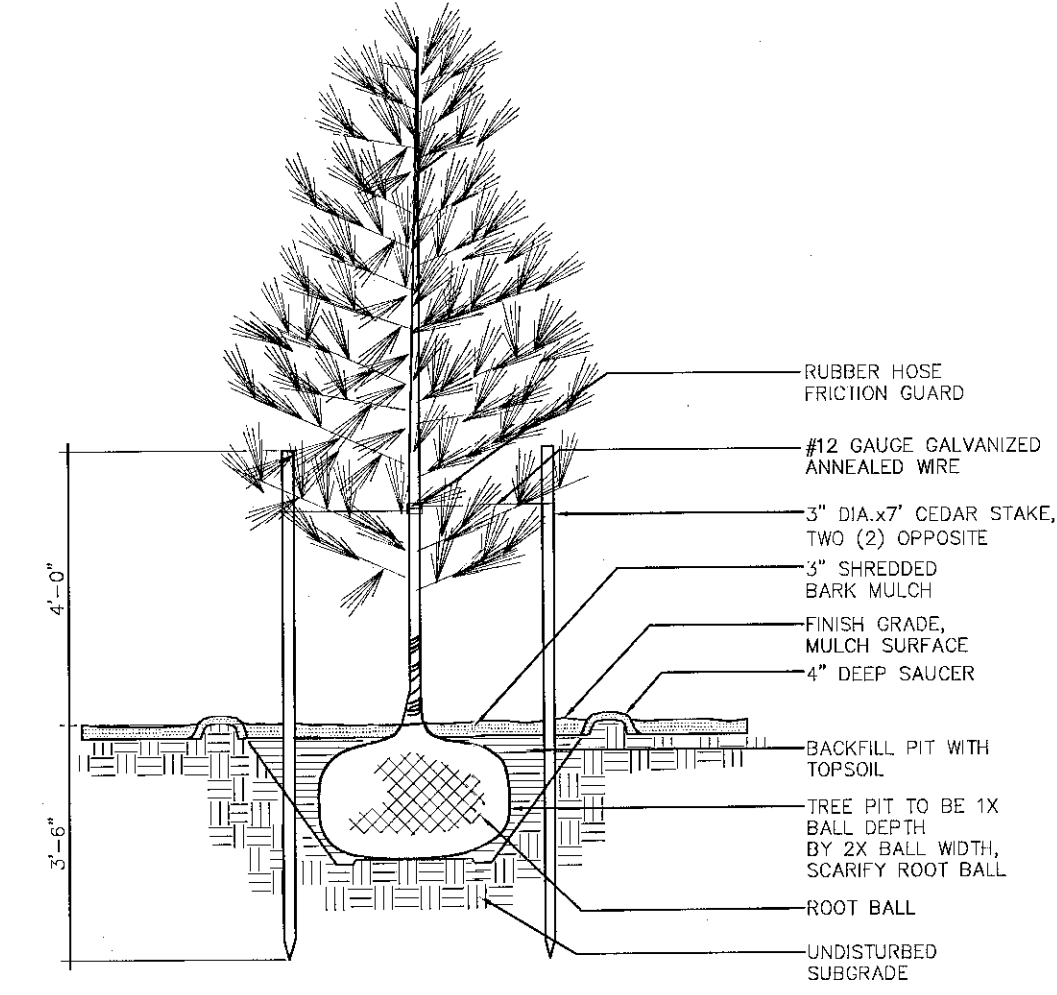


TYPICAL EVERGREEN TREE PLANTING
SCALE: NOT TO SCALE

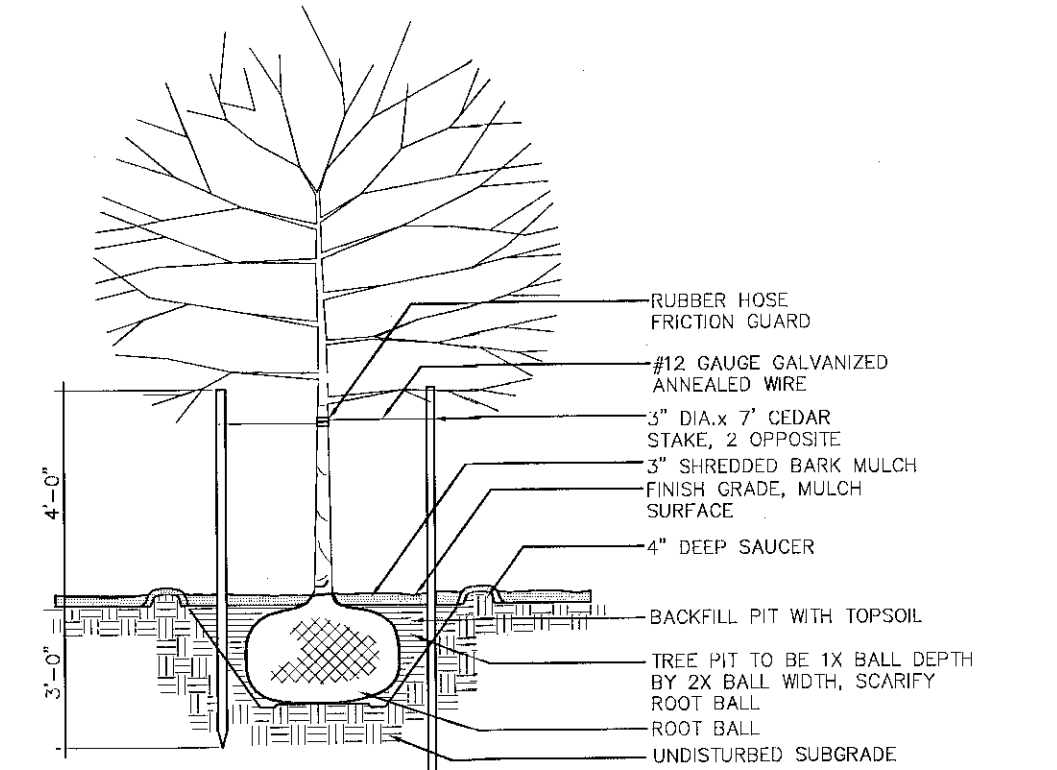


TYPICAL DECIDUOUS TREE PLANTING
SCALE: NOT TO SCALE

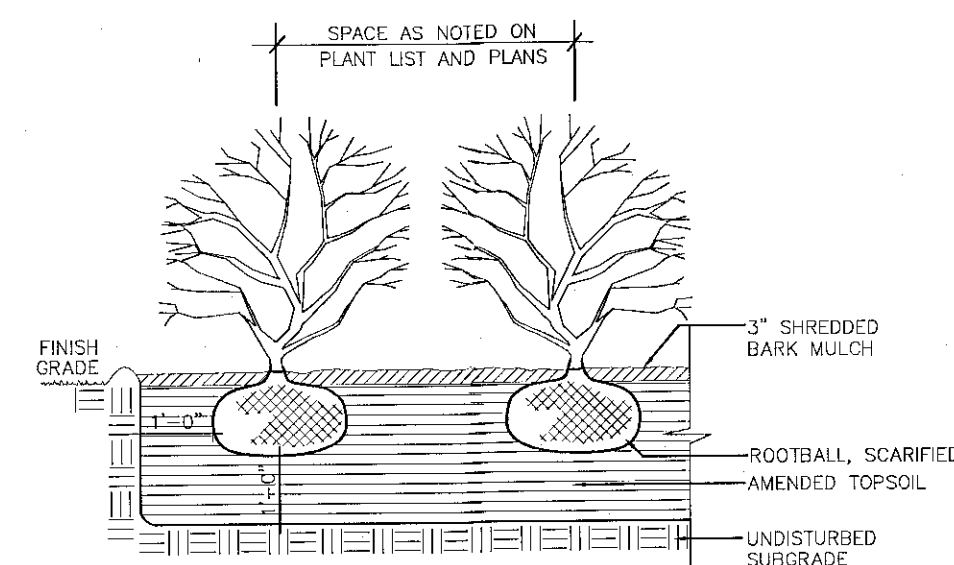


TYPICAL SHRUB PLANTING
SCALE: NOT TO SCALE

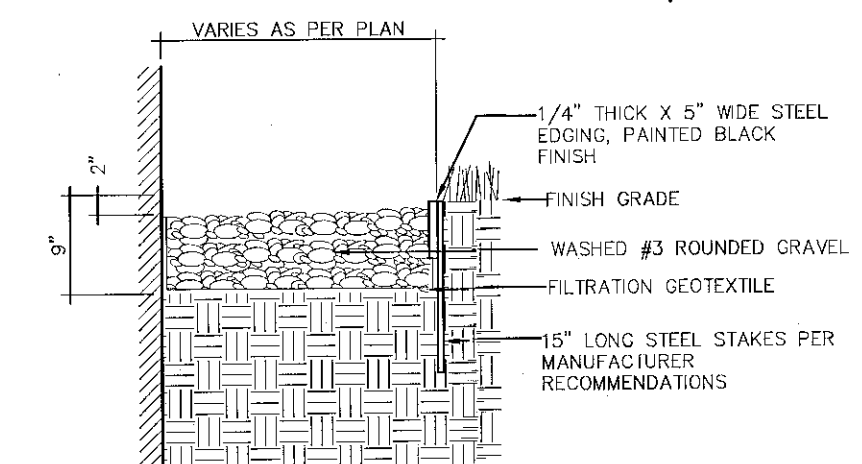



GRAVEL DRIP EDGE
SCALE: NOT TO SCALE

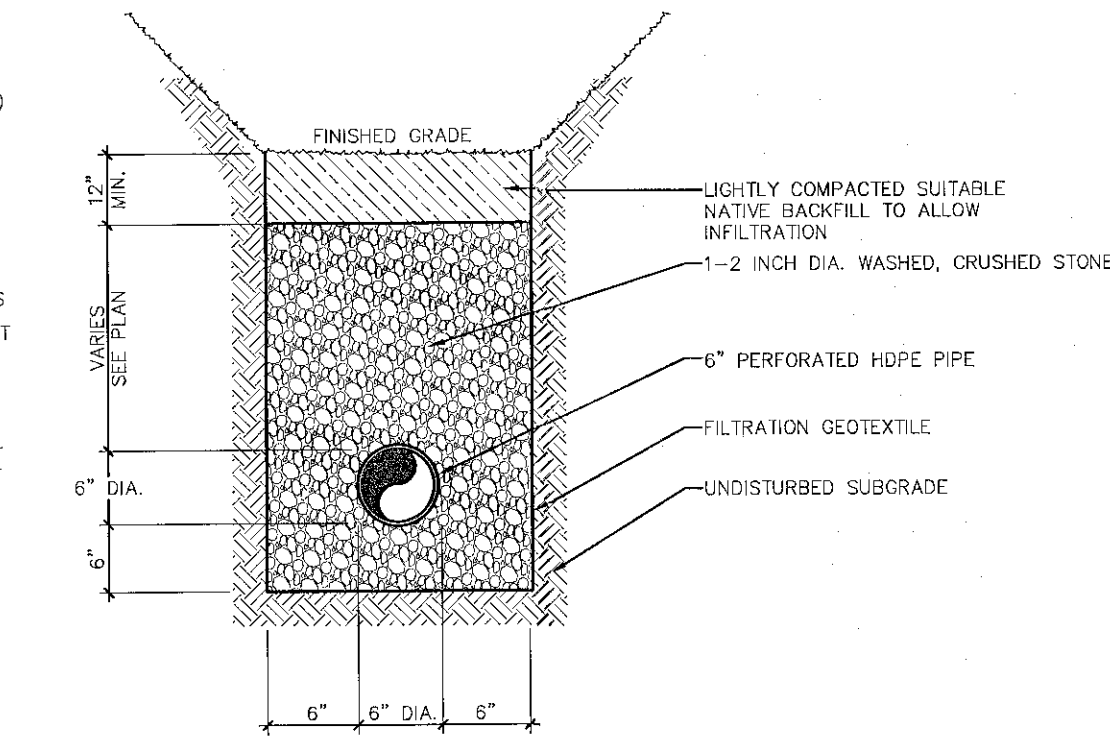


UNDERDRAIN
SCALE: NOT TO SCALE

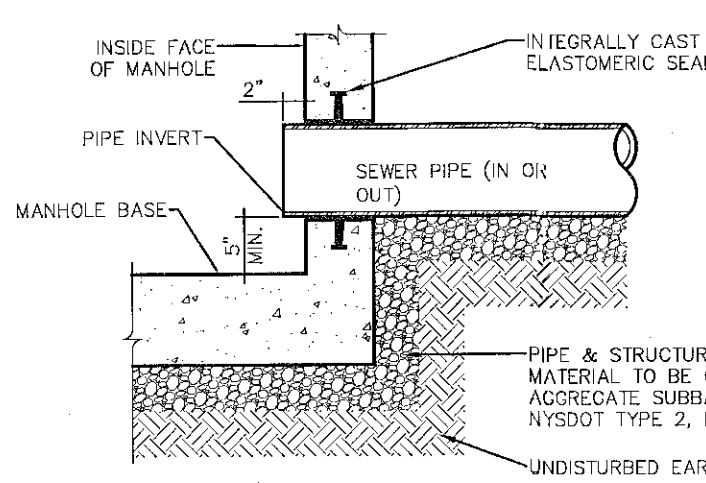


INVERT-CHANNEL-BENCHWALL
SCALE: NOT TO SCALE

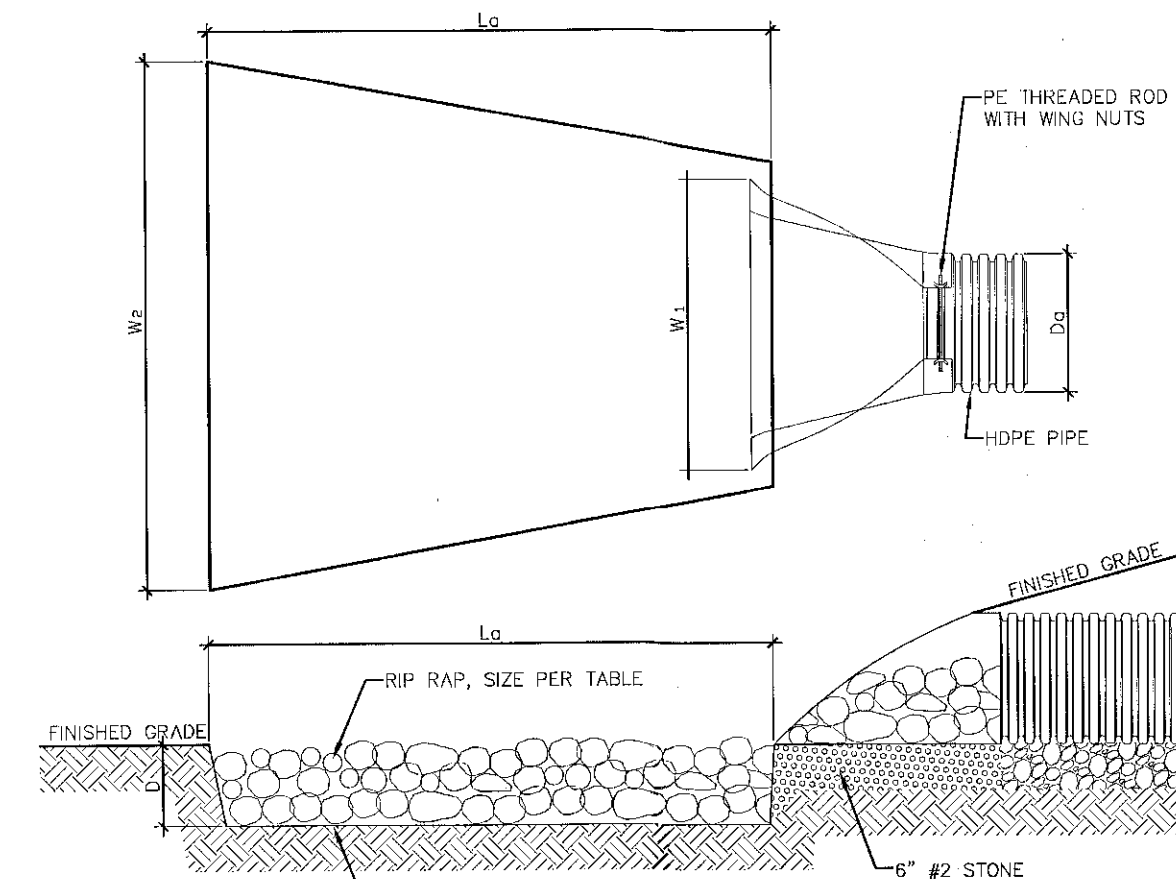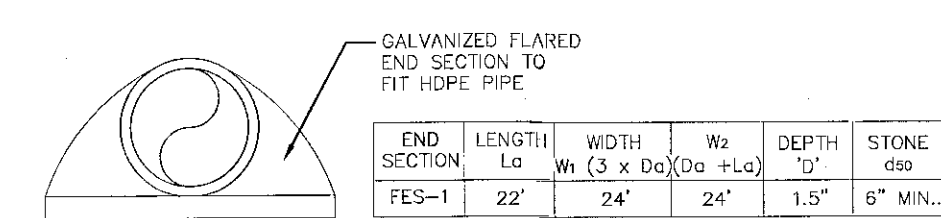


FLARED END SECTION
SCALE: NOT TO SCALE

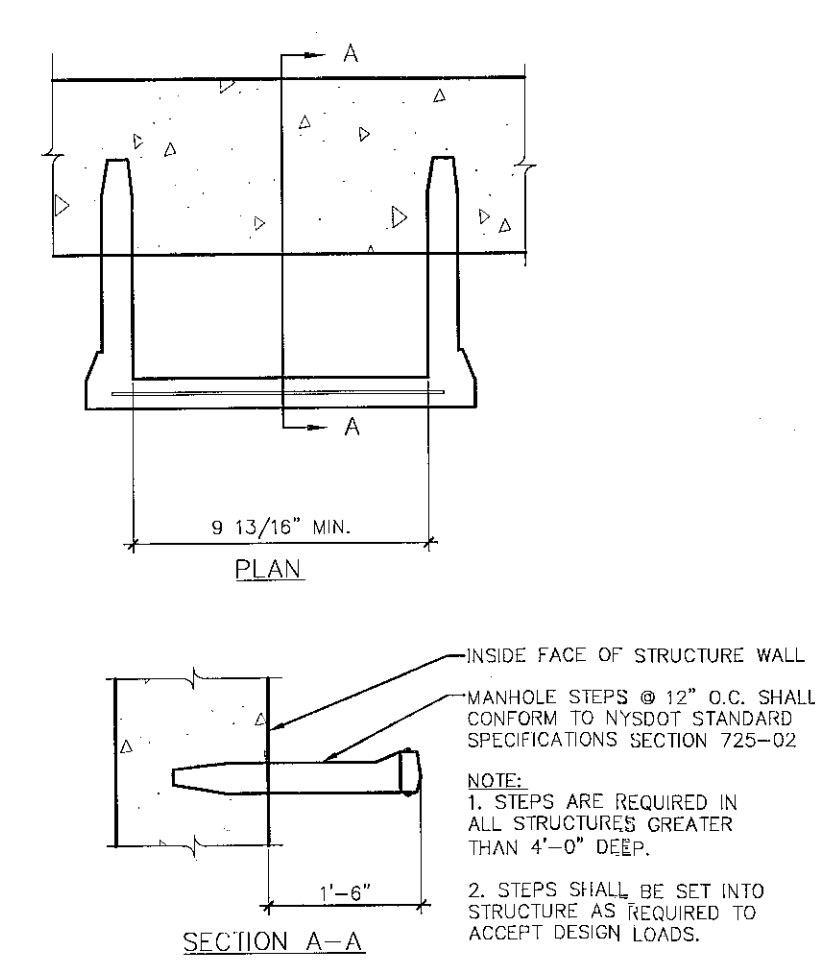


TYPICAL MANHOLE/CATCH BASIN STEP
SCALE: NOT TO SCALE

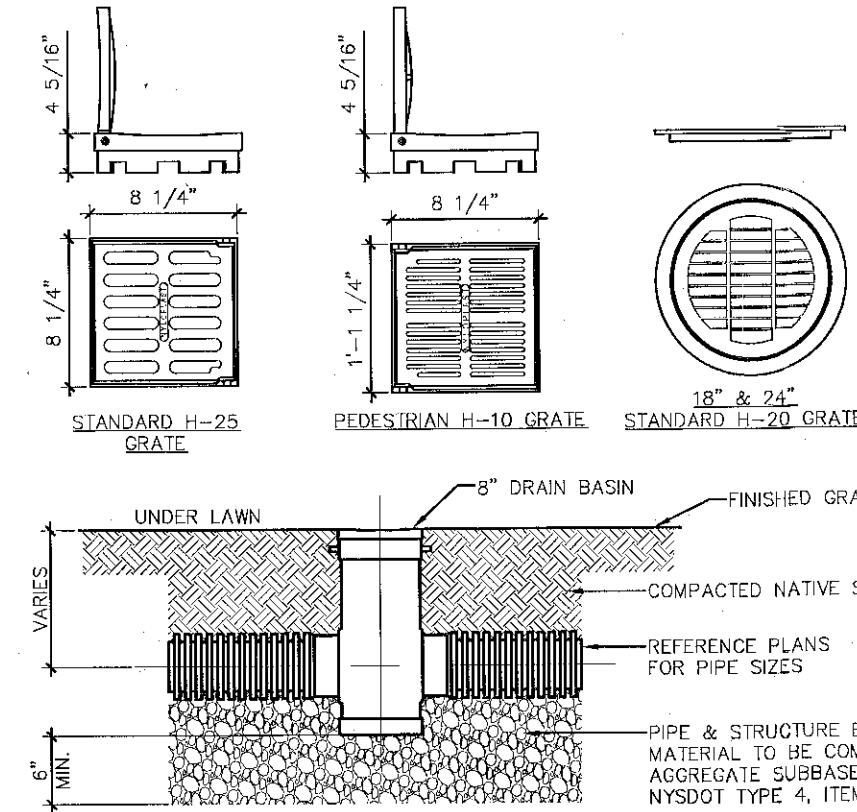


NYLOPLAST STORM MANHOLE
SCALE: NOT TO SCALE

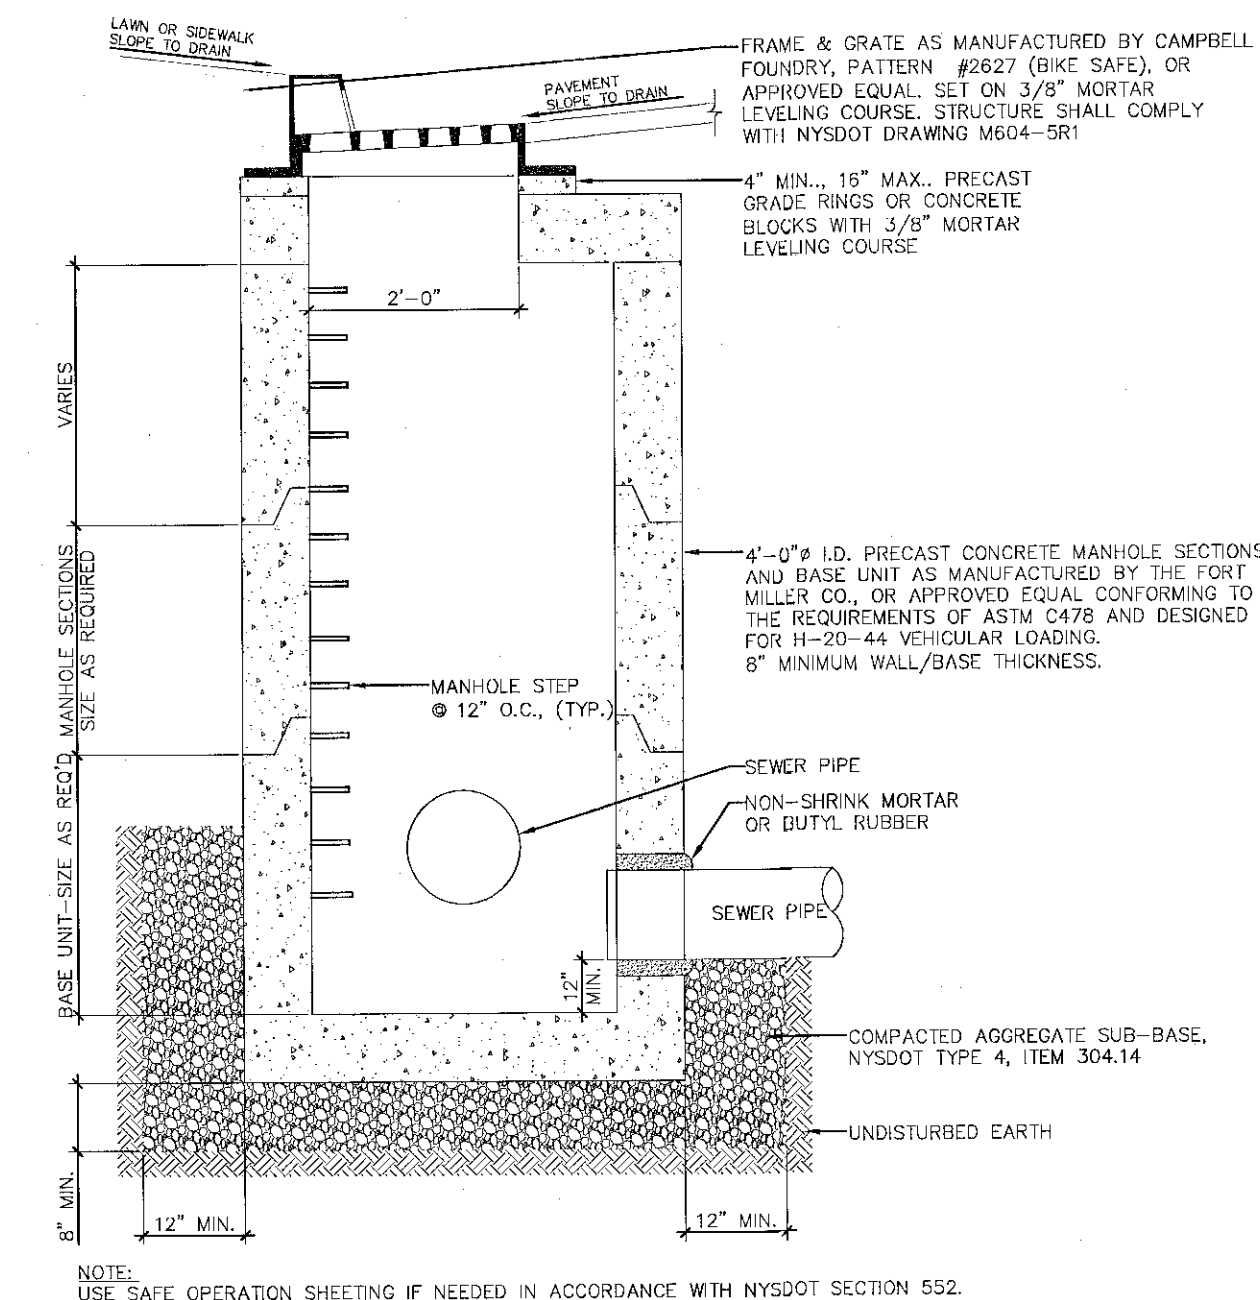

STORM SEWER MANHOLE WITH CURB INLET
SCALE: NOT TO SCALE

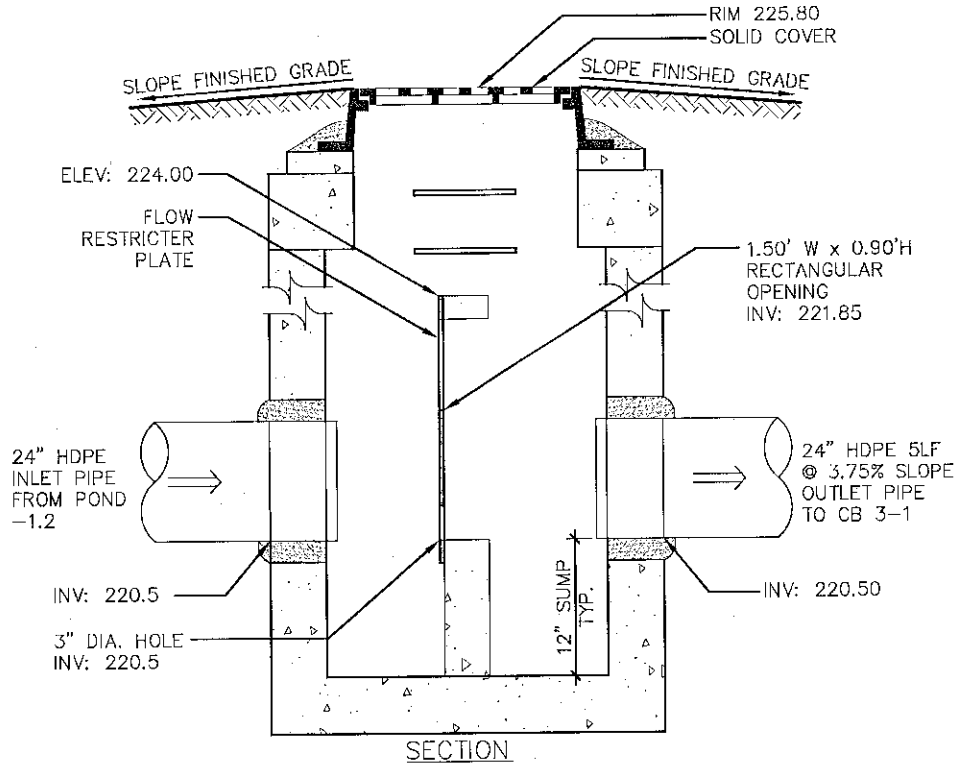


SECTION

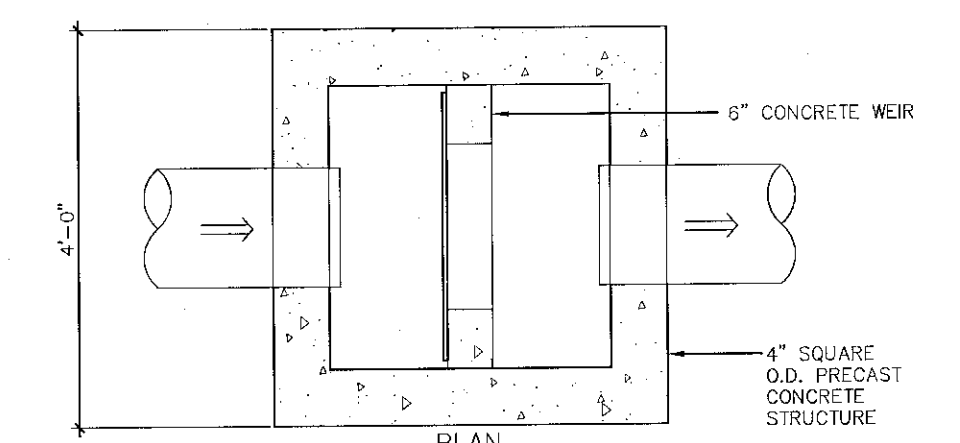


PLAN

NOTE: CONTRACTOR SHALL SUBMIT SHOP DRAWINGS FOR APPROVAL BY THE ENGINEER PRIOR TO CONSTRUCTION.

CONTROL STRUCTURE DMH 3-1
SCALE: NOT TO SCALE

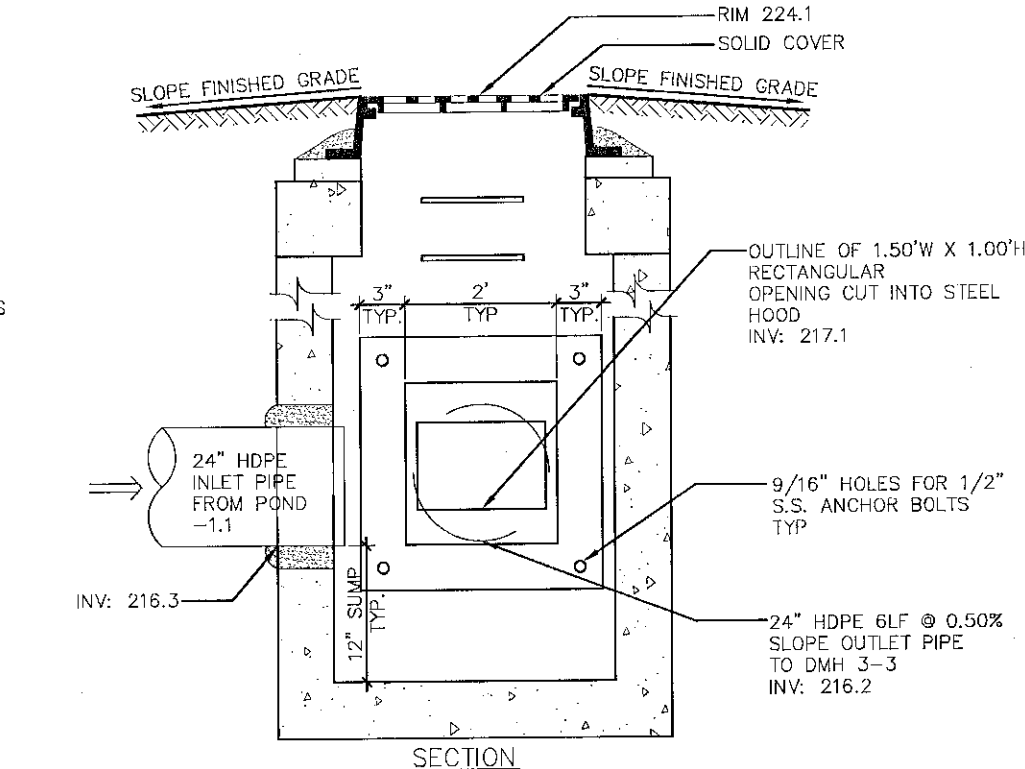


SECTION

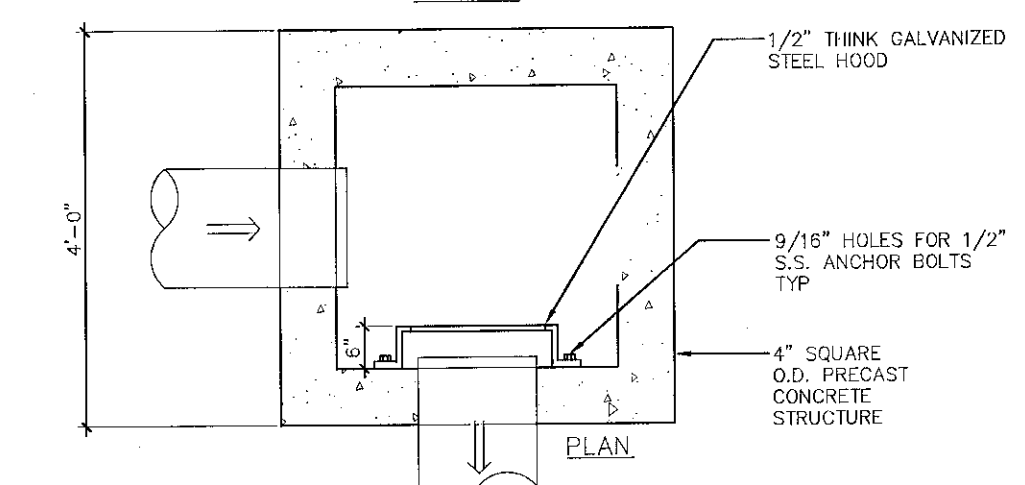


PLAN

NOTE: CONTRACTOR SHALL SUBMIT SHOP DRAWINGS FOR APPROVAL BY THE ENGINEER PRIOR TO CONSTRUCTION.

CONTROL STRUCTURE DMH 3-2
SCALE: NOT TO SCALE

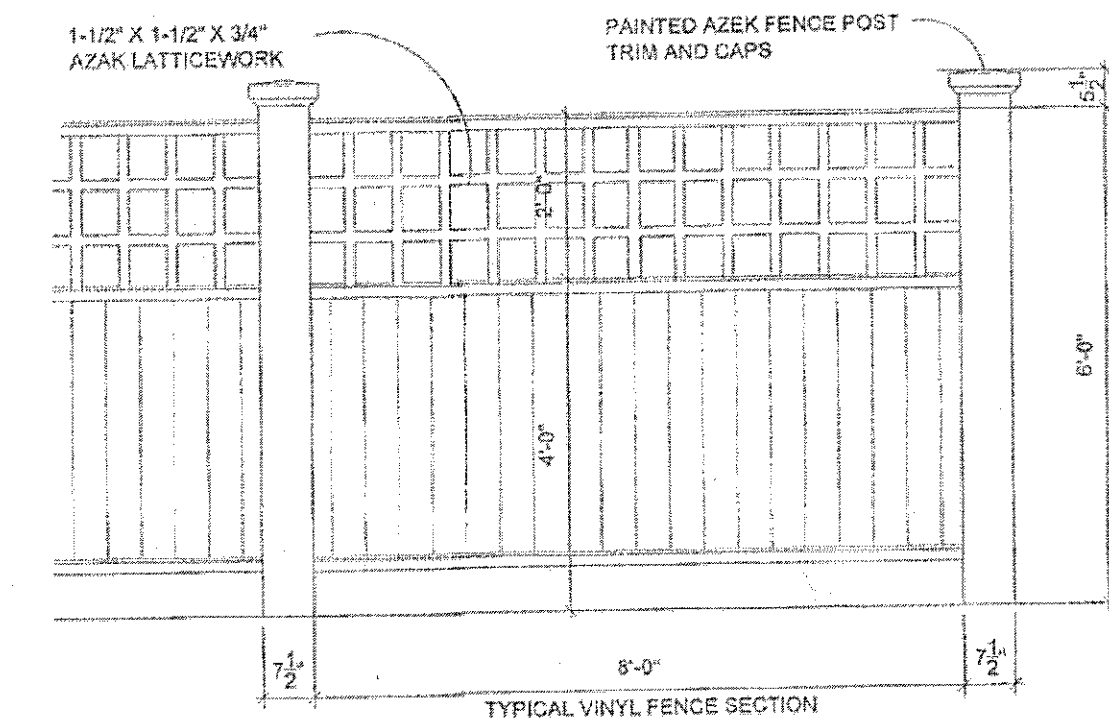

PRIVACY FENCE BETWEEN BUILDINGS
SCALE: NOT TO SCALE

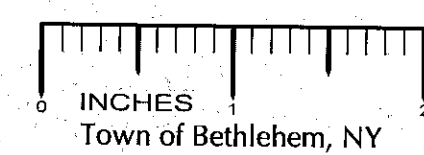


PLANNING BOARD
TOWN OF BETHLEHEM
ALBANY COUNTY, NEW YORK
This Site Plan Approved:
Roger Finner
Title: Chairman
Date: 4/13/2011 SP153A2

RECEIVED

APR 7 2011

Town of Bethlehem
Planning Board

infinity
engineering
11 Herbert Drive
Latham, New York 12110
(518) 690-0790

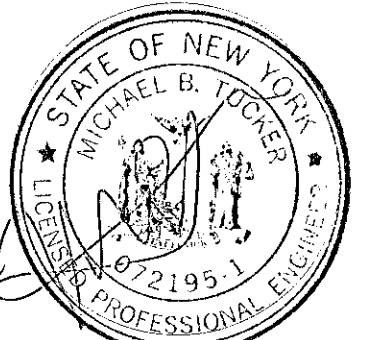

UNAUTHORIZED REUSE OR ADDITION TO THIS DOCUMENT IS A VIOLATION OF APPLICABLE STATE AND/OR LOCAL LAWS

No.	Submit / Revision	App'd	Date
4	TOWN COMMENTS	MBT	3/11
3	TOWN COMMENTS	MBT	1/11
2	TOWN COMMENTS	MBT	12/10
1	TOWN COMMENTS	MBT	12/10

Drawn: M.B. Date: 10/10
Designed: MBT Date: 10/10
Checked: MBT Date: 10/10

Project Number
182-122

Project Title

The Gables
at Delmar

Delaware Avenue
Delmar, NY 12054

Prepared For

Keystone
Builders Inc.

Drawing Title

Site & Utility
Details

Drawing Scale:
1" = 40'
Date:
3/18/2011

Issued For

SITE PLAN
APPROVAL

Drawing Number

C-16