

CONSTRUCTION "PHASE 1"

NOTE: ALL WORK AS SHOWN ON THIS SHEET SHALL BE THE RESPONSIBILITY OF THE SELECTED SITE CONTRACTOR AND ALL COSTS SHALL BE INCLUDED IN RESPECTIVE BASE BID ITEMS

MATCH LINE (SHEET 7)

SEE SECTION A-A ON
DETAIL SHEET



CONNECT PROPOSED
UNDERDRAIN TO
EXISTING CB
INV. = 188.80

CLEAR, SHAPE AND
REESTABLISH TURF IN EXISTING
DRAINAGE WAY TO CREATE
VEGETATIVE SWALE WHICH
DRAINS PROPERLY TOWARD
THE SOUTH. (COST TO BE
INCLUDED IN ITEM T-905)

MAGNETIC NORTH
13°9'W (2012)

TRUE NORTH

SCALE
30 0 15 30 60

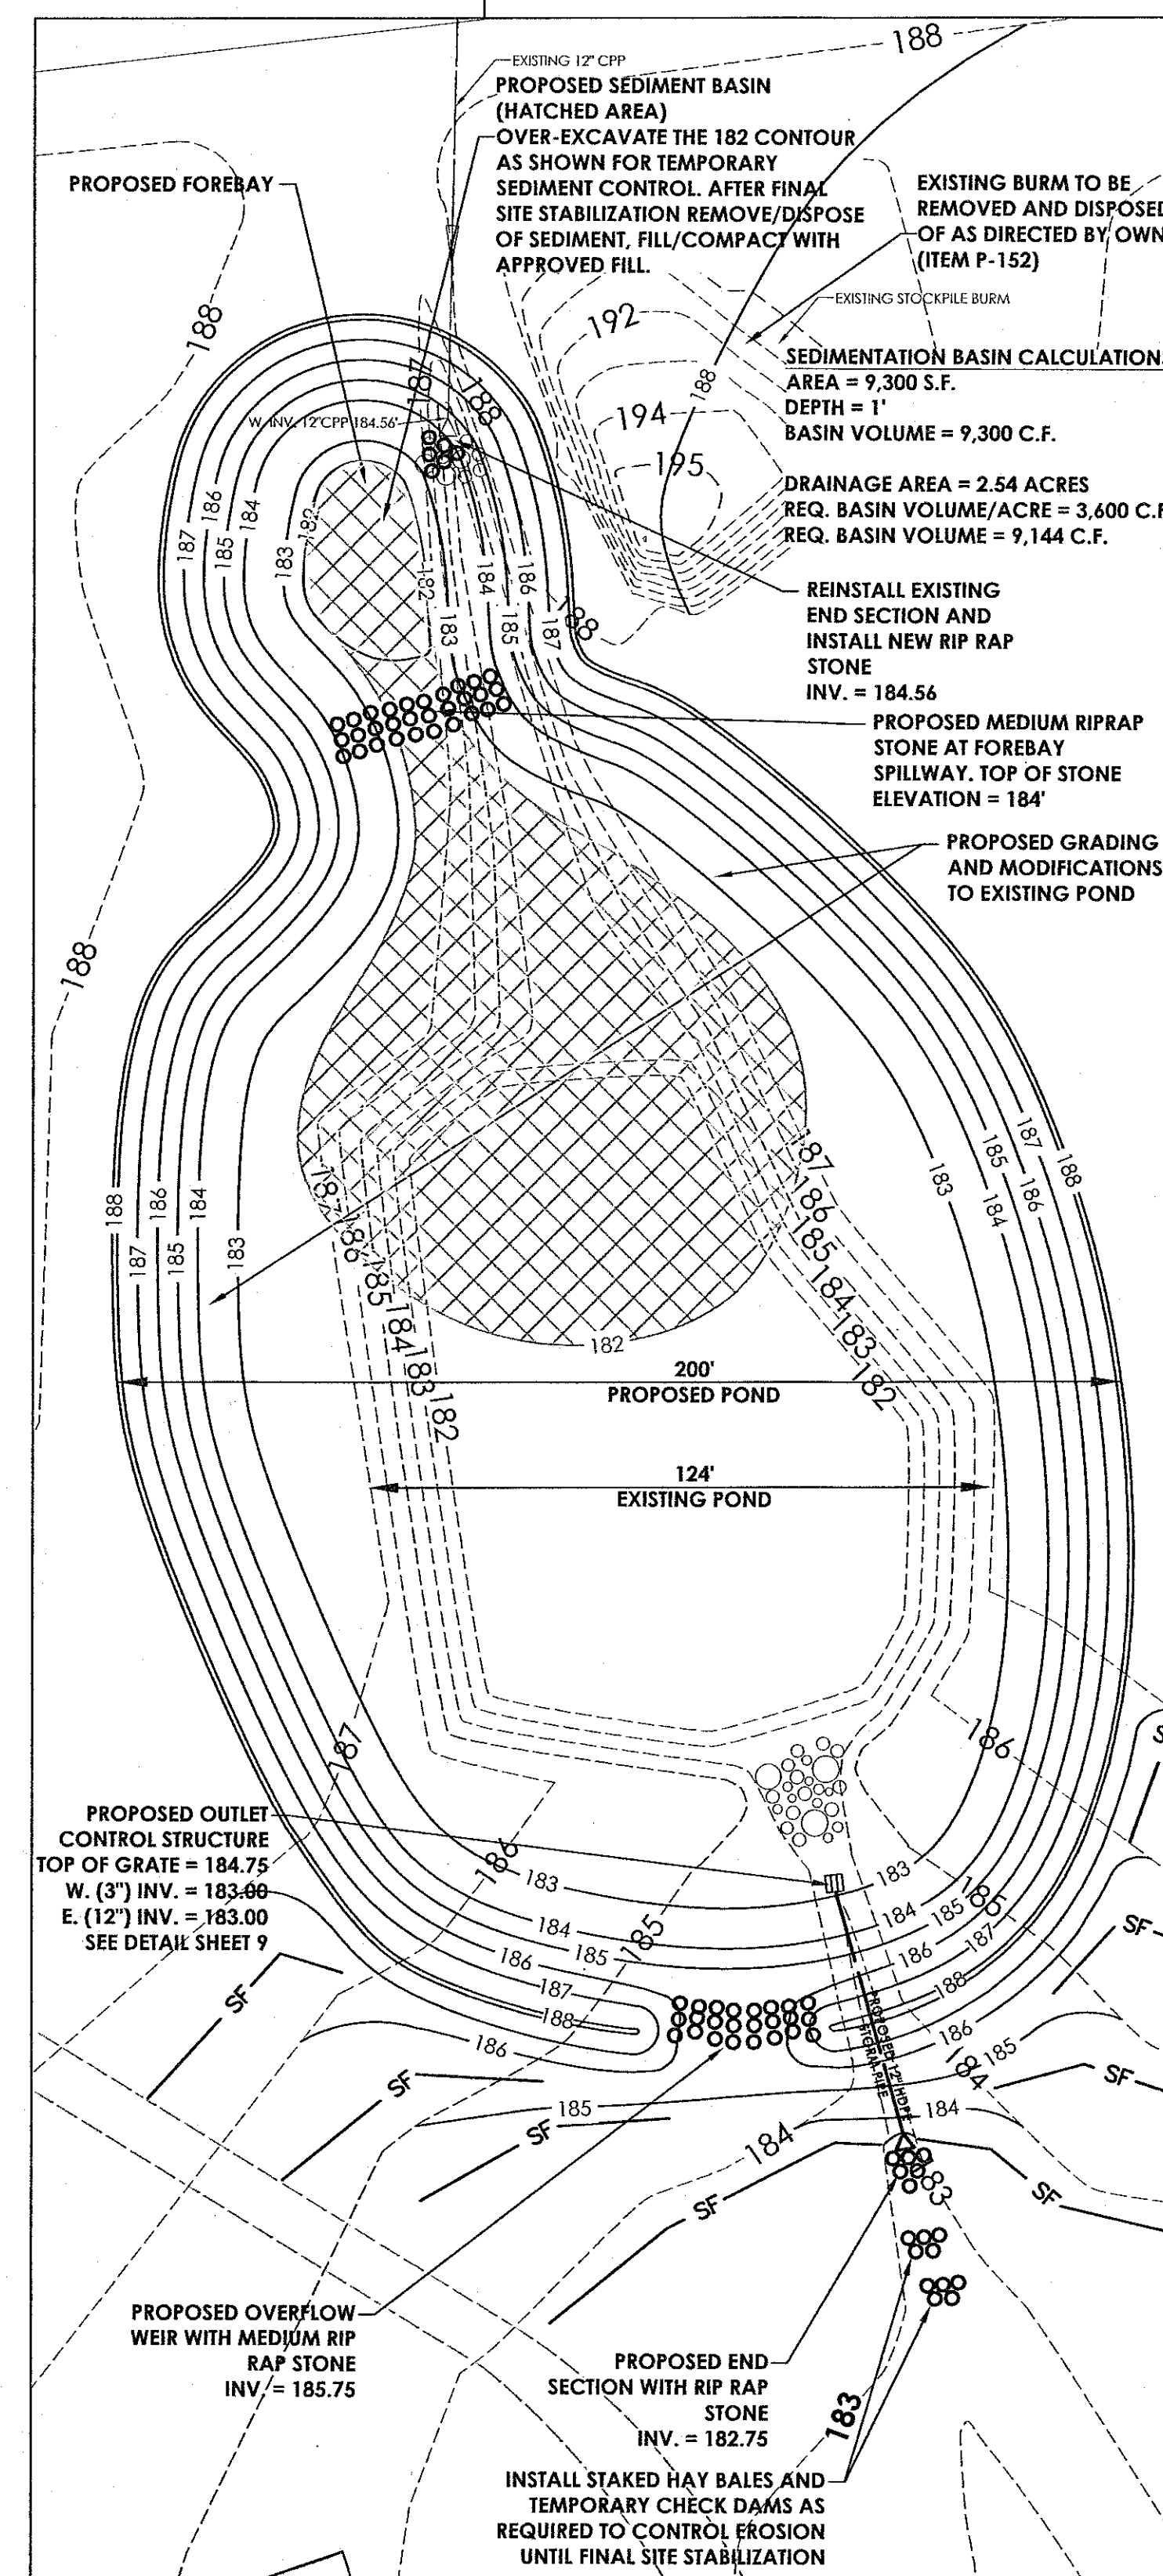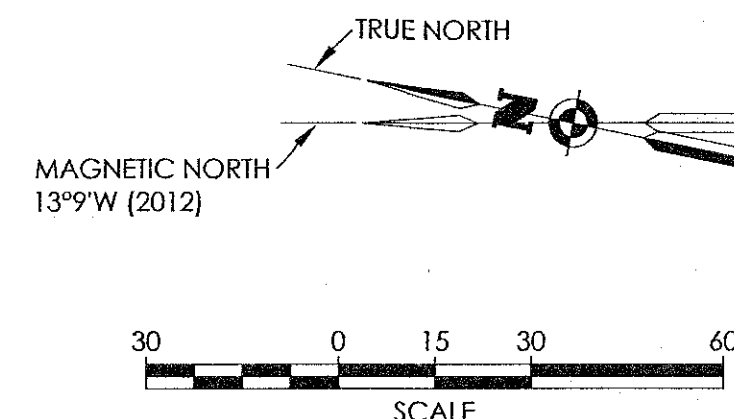

STORMWATER MANAGEMENT AREA EXPANSION
& OUTLET STRUCTURE REPLACEMENT
(SEE GENERAL PLAN FOR LOCATION ON SITE)

Town of Bethlehem
Planning Board Approval

PLANNING BOARD
TOWN OF BETHLEHEM
ALBANY COUNTY, NEW YORK
By direction of the Chairman,
These drawings are hereby approved.
See sheet(s) 5 and 6
for date and signature.

Stamp:



Client:
**South Albany
Airport Corporation**
6 Old School Road
Selkirk, NY 12158
(518) 767-9189

Passero Associates

112 State Street, Suite 1000 Albany, NY 12207 (518) 934-8804 Fax: (518) 934-8803

Principal-in-Charge Wayne F. Wegman, P.E.
Project Manager Shawn R. Bray, P.E.
Designed by Matt Nissen, E.I.T.

No.	Date	By	Description
1	5/16/14	M.N.	REVISIONS PER TOWN COMMENTS AND SWPPP DEVELOPMENT
2	7/1/14	M.N.	SWPPP REVISIONS
3	9/9/14	M.N.	REVISED PER DOT COMMENTS

UNAUTHORIZED ALTERATIONS OR ADDITIONS TO THIS DRAWING IS IN VIOLATION OF STATE EDUCATION LAW ARTICLE 145 SECTION 7209 AND ARTICLE 147 SECTION 7307. THESE PLANS ARE COPYRIGHT PROTECTED ©

Grading and Drainage Plan

Relocate/Improve Fuel Farm
Establish Heliport/Pave Apron

**South Albany
Airport**

Town/City: Town of Bethlehem
County: Albany State: New York

Project No.
25000247.0010

Drawing No.

8

Date
January, 2015