



FLOOR PLAN (PRELIMINARY)

SIDING 4/4 HORIZONTAL
37 GUEST SIGNATURE COLOR WICKER

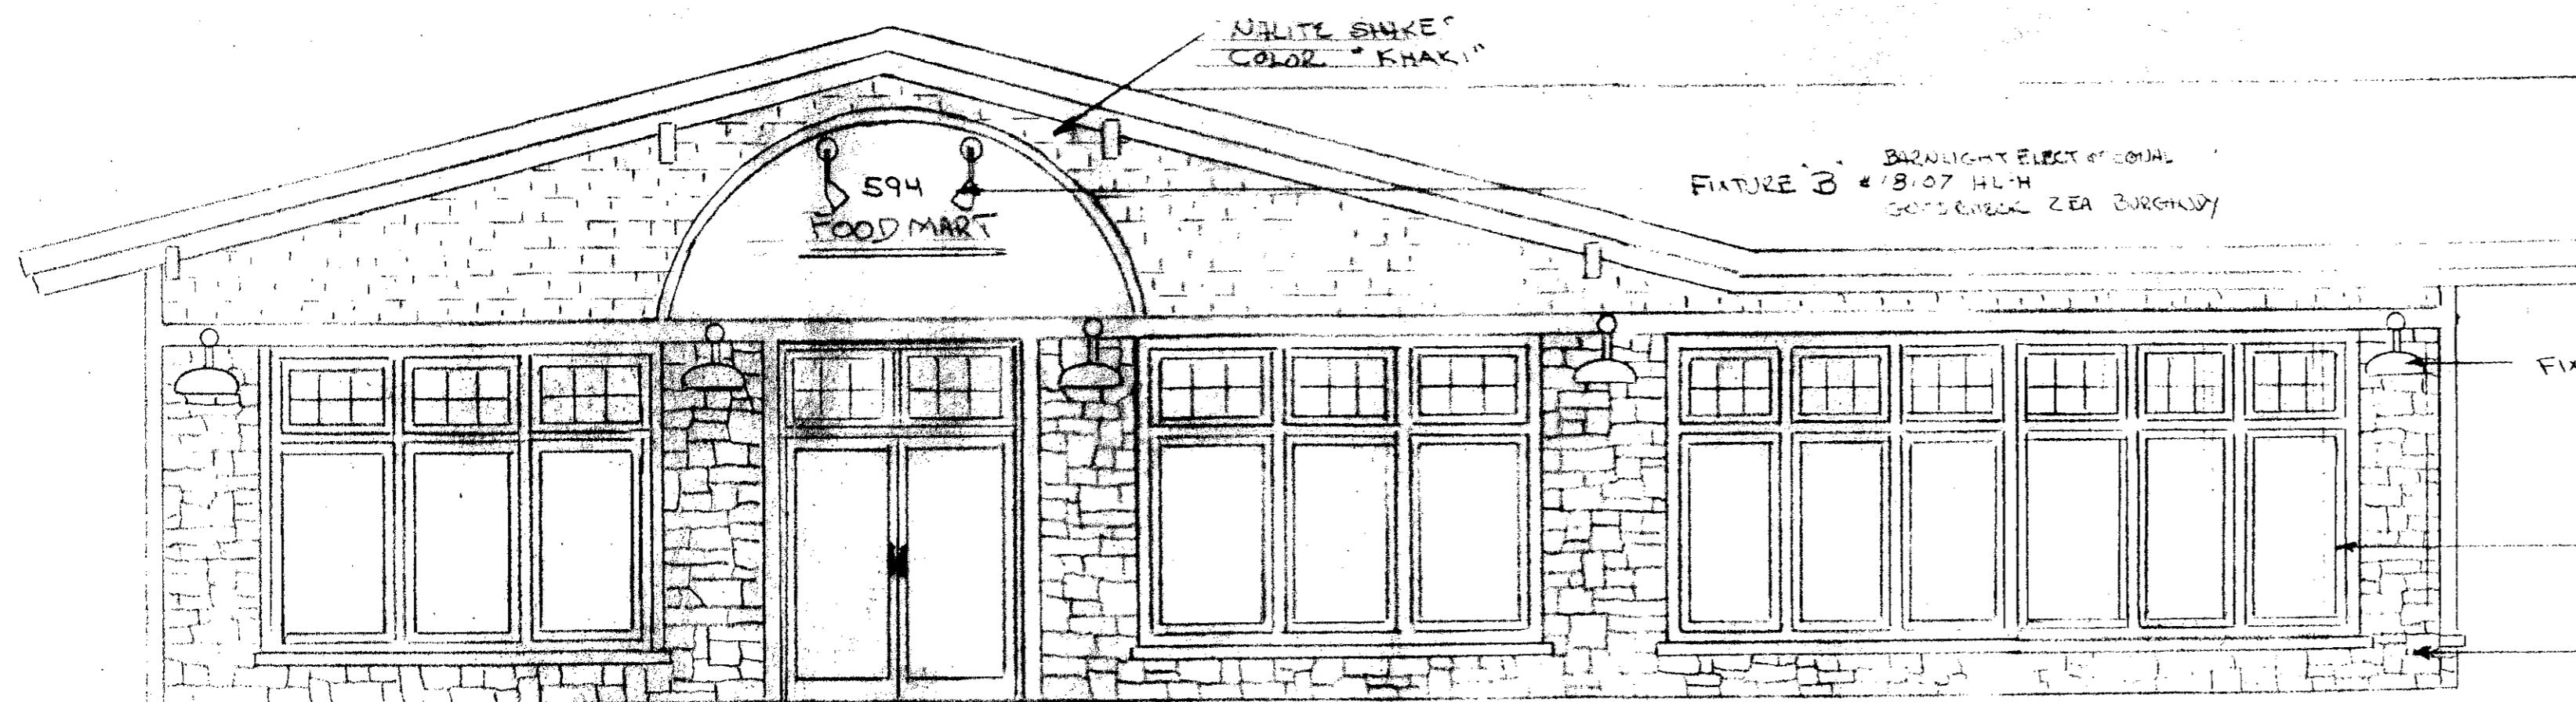

FRONT ELEVATION

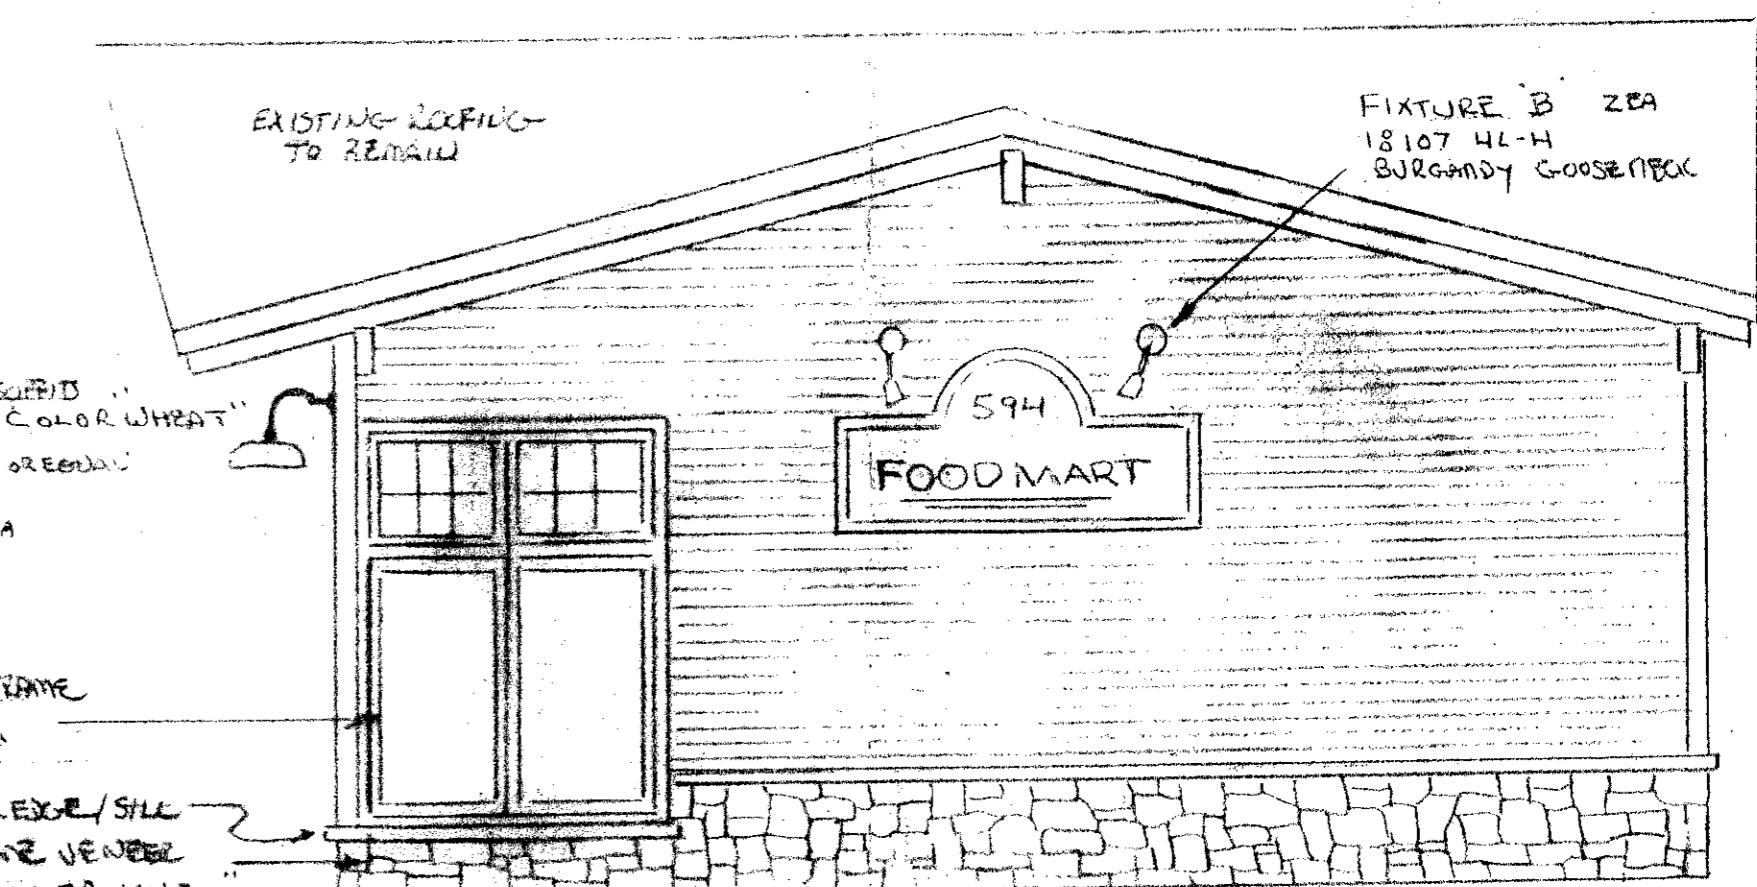

WEST SIDE ELEVATION

INCHES 1

Town of Bethlehem, NY

PLANNING BOARD
TOWN OF BETHLEHEM
ALBANY COUNTY, NEW YORK

Food Mart		
594 DELAWARE AVE DELMAR NY		
SCALE: 1" = 10'	APPROVED BY	DELAWARE
DATE: 8-24-09	PRELIMINARY / REV 9-9-09	5-100
KEystone BUILDERS LLC		
5 Elm Ave DELMAR NY		
ELEVATIONS / PLANS		
DRAWING NUMBER:		594-1