



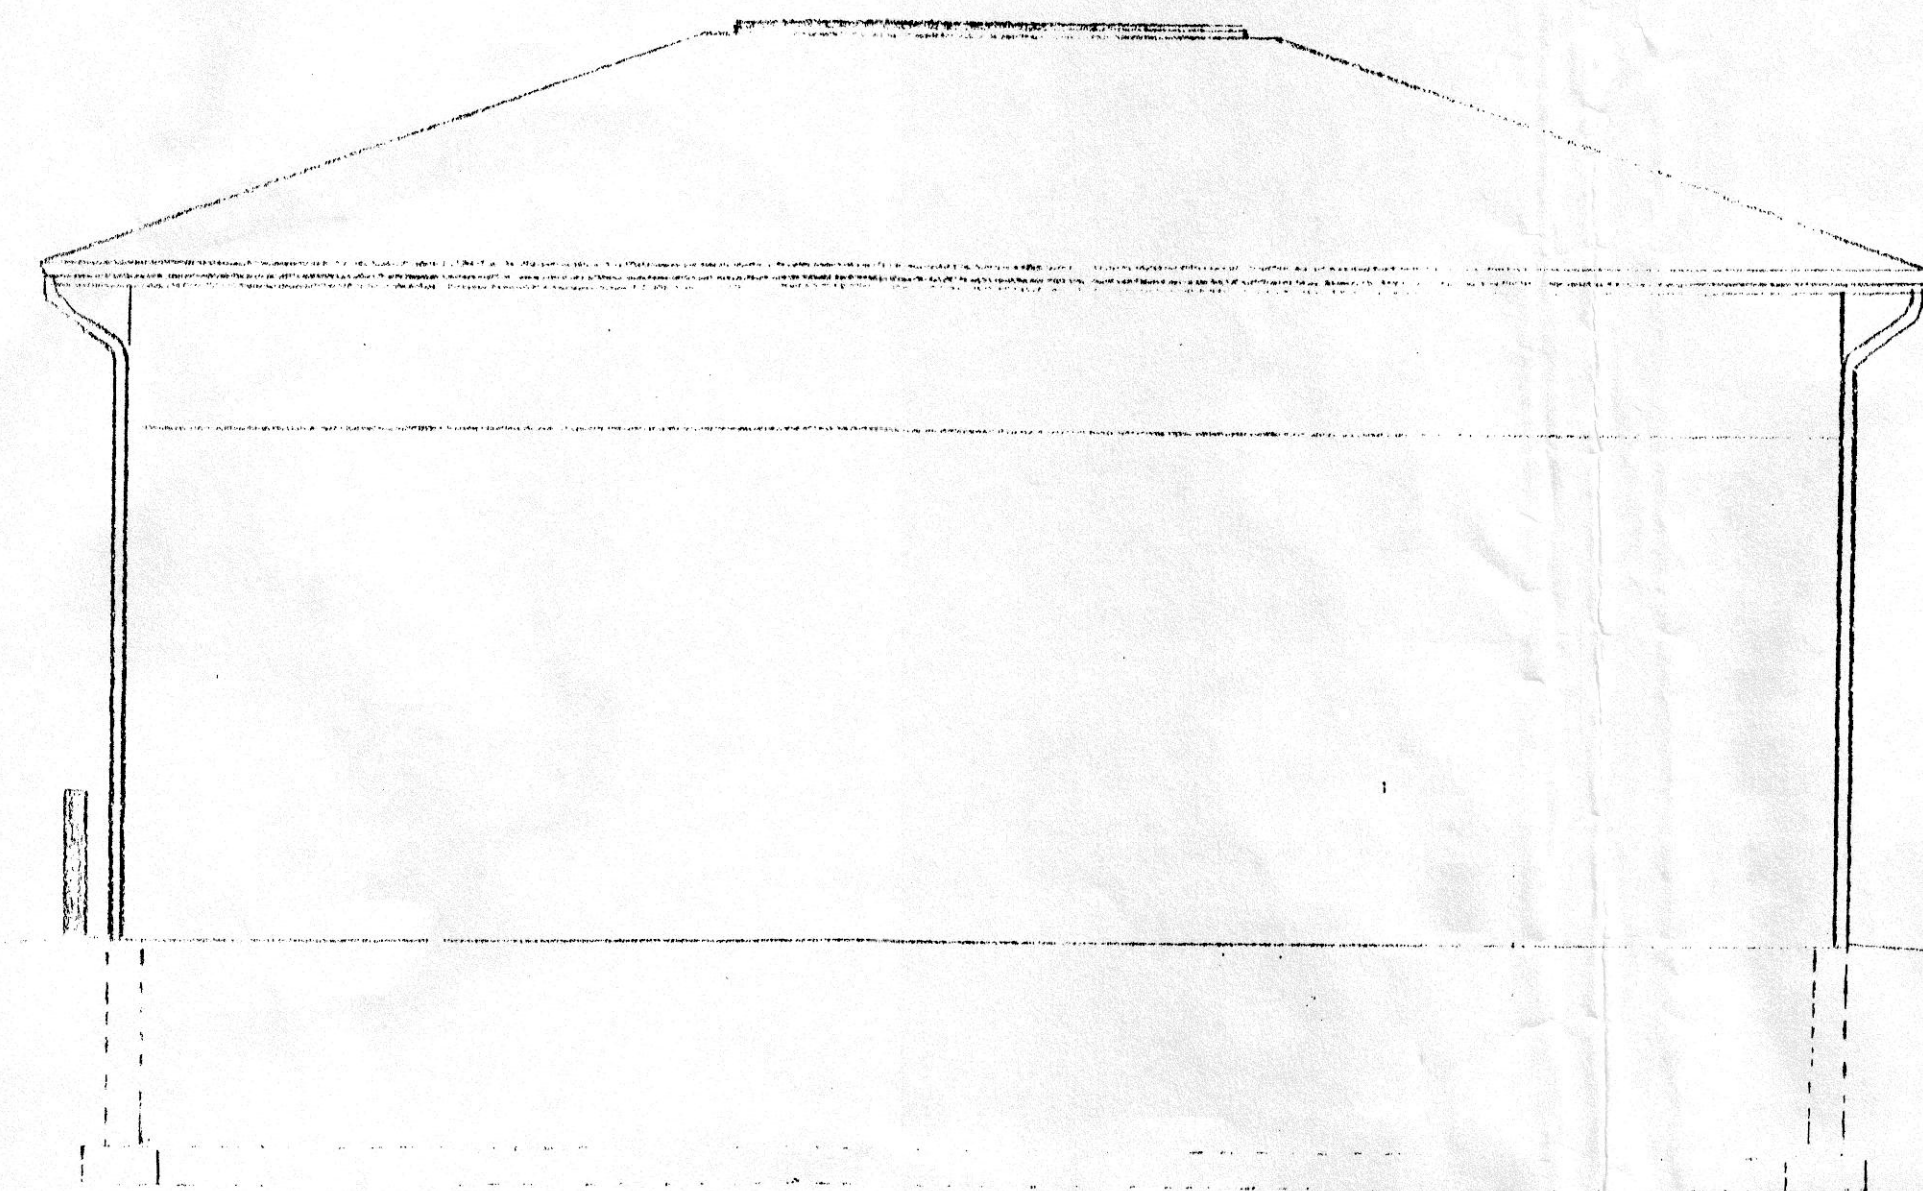


REAR ELEVATION EAST
SCALE: 1/4" = 1'-0"

- 118'-0" TOP OF ROOF
- 115'-5 1/2" TRUSS BRG.
- 110'-4" O.H. DOOR HEADER
- 107'-6" TOP OF MOVABLE DOOR
- 100'-0" TOP OF SLAB

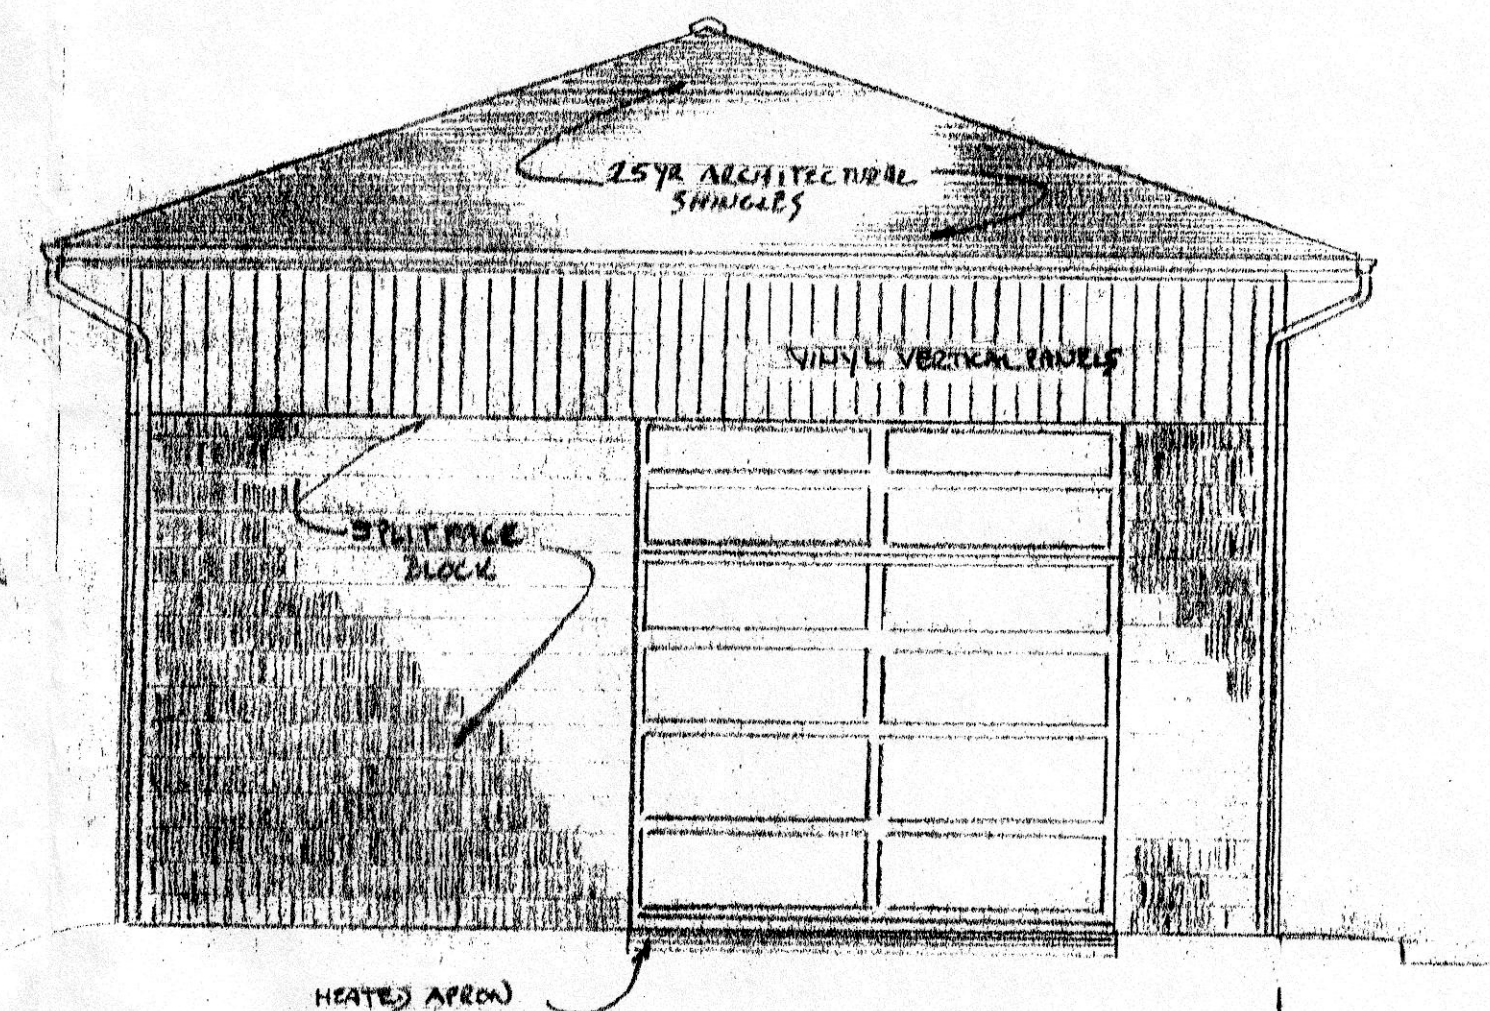

EXIT ELEVATION NORTH SIDE FACING DELAWARE AVE
SCALE: 1/4" = 1'-0"

21'-0"

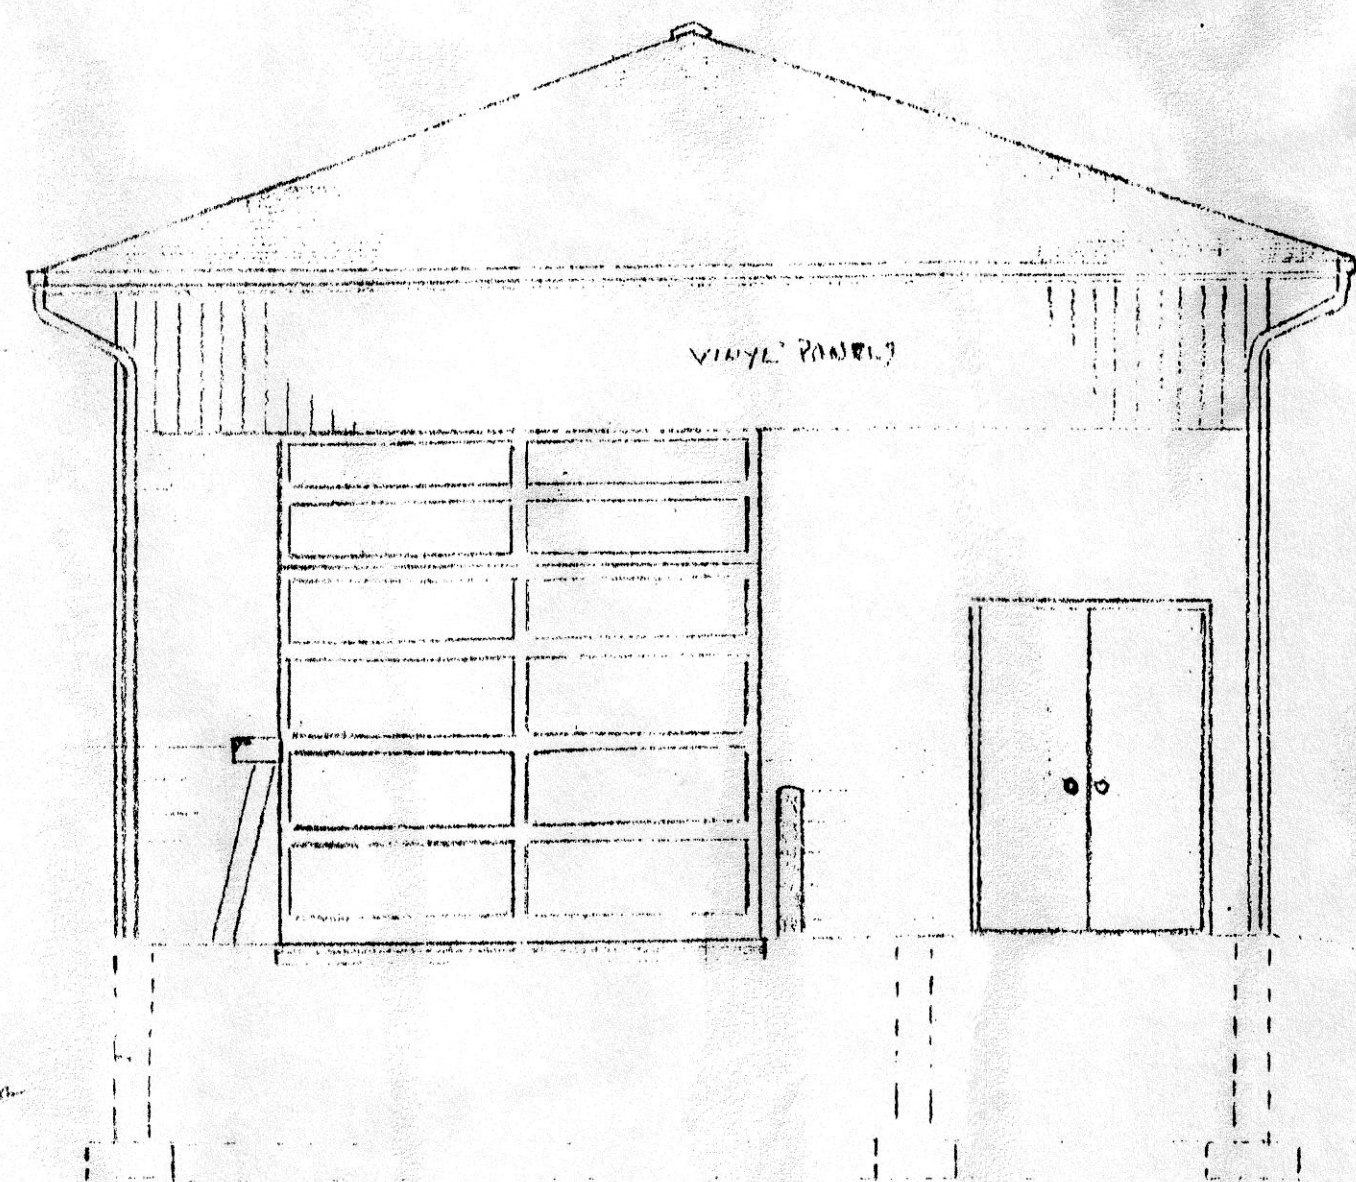

COIN BOX


10" CONC. FOUNDATION
WALL / 10" STE FOOTING

ALUMINUM PANEL
ALUMINUM PANEL
OVRH. DOOR
(TYP)


- 115'-5 1/2" TRUSS BRG.
- 110'-4" WINDOW HEADER
- 101'-0" WINDOW SILL
- 100'-0" T.O. SLAB

TOP OF FINISH 9'-0"
10'-0"

ENTRANCE ELEVATION SOUTH
SCALE: 1/4" = 1'-0"

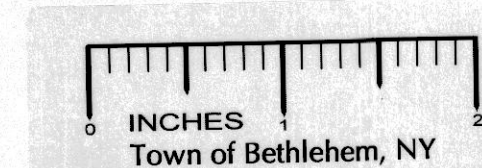

INCHES
Town of Bethlehem, NY

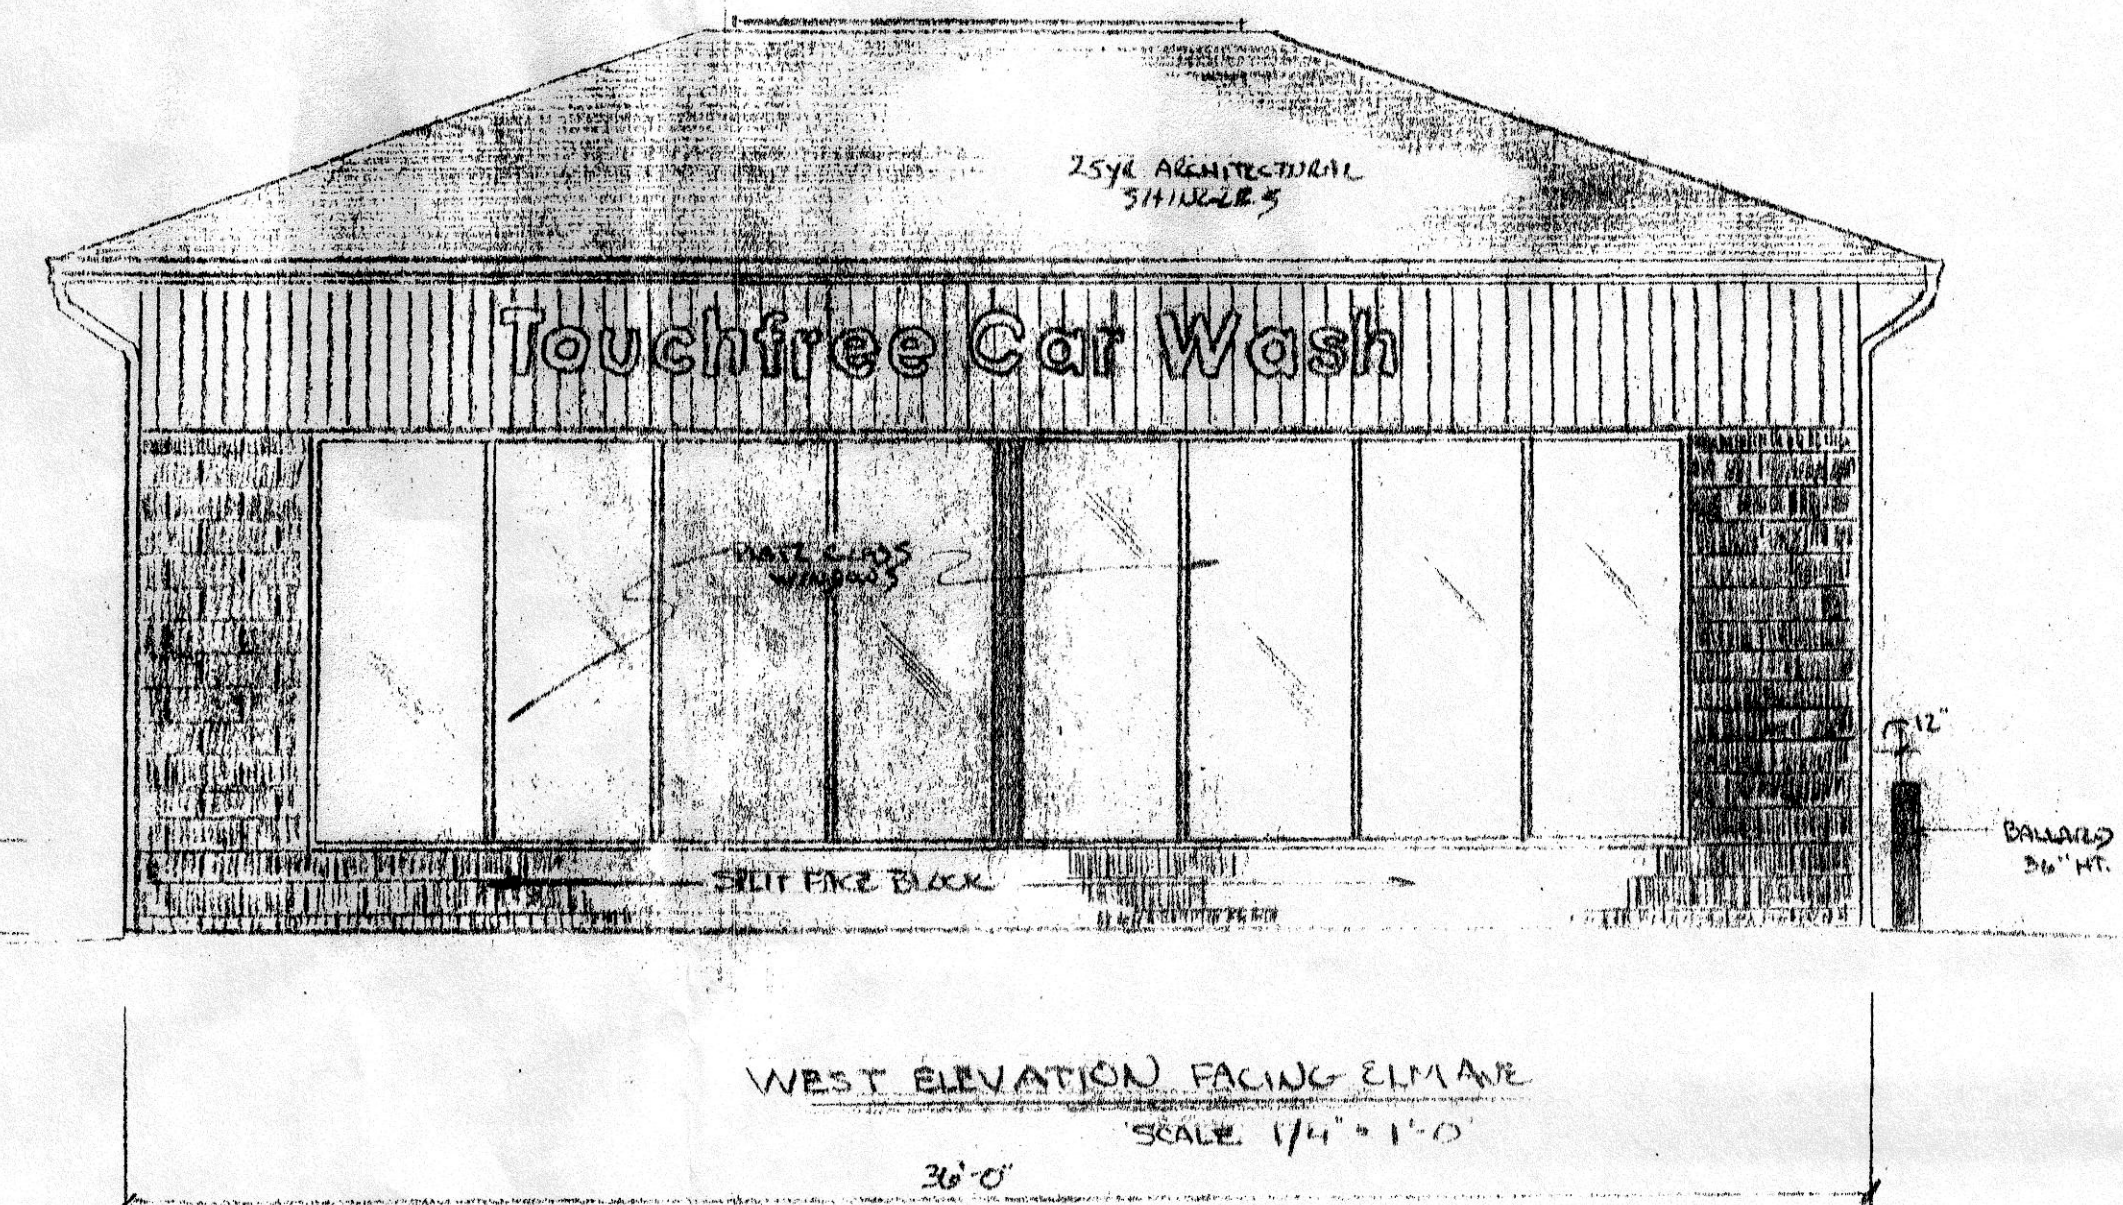

WEST ELEVATION FACING ELM AVE
SCALE: 1/4" = 1'-0"

36'-0"

BRASS
24" HT.

DELAWARE AND ELM CAR WASH

KEYSTONE BUILDERS, INC.
GENERAL CONTRACTORS, DELMAR, N.Y.