


PROJECT
**35 HAMILTON
LANE
WAREHOUSE
NEW CONSTRUCTION**

ARCHITECT
**ATMOSPHERE ARCHITECTURAL
DESIGN, P.C.**
9 Roberts Court
Wilton, NY
p. (518) 858-9890

OWNER
**MALM REALTY
41 HAMILTON LANE
GLENMONT, NY 12071**

REVISIONS

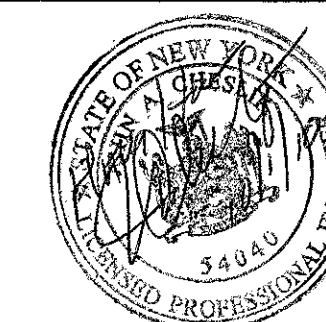

SHEET TITLE

SITE DETAILS

RECEIVED

OCT 05 2010

PLANNING BOARD
TOWN OF BETHLEHEM

PLANNING BOARD ENDORSEMENT OF APPROVAL

PLANNING BOARD
TOWN OF BETHLEHEM
ALBANY COUNTY, NEW YORK
This Site Plan Approved.
George J. J. J.
Title: Chairman
Date: October 15, 2010


SHEET NUMBER

C1.04


COPYRIGHT ATMOSPHERE ARCHITECTURAL DESIGN

PAVEMENT NOTES


1. Porous pavement storage areas must be graded to direct and collect water away from the building.
2. Soils excavated on site may be reused on fill in landscape areas only (i.e. OK to use them in the grass areas).
3. Foundation drains are recommended around the perimeter of the building to reduce trapped water in backfill soil.

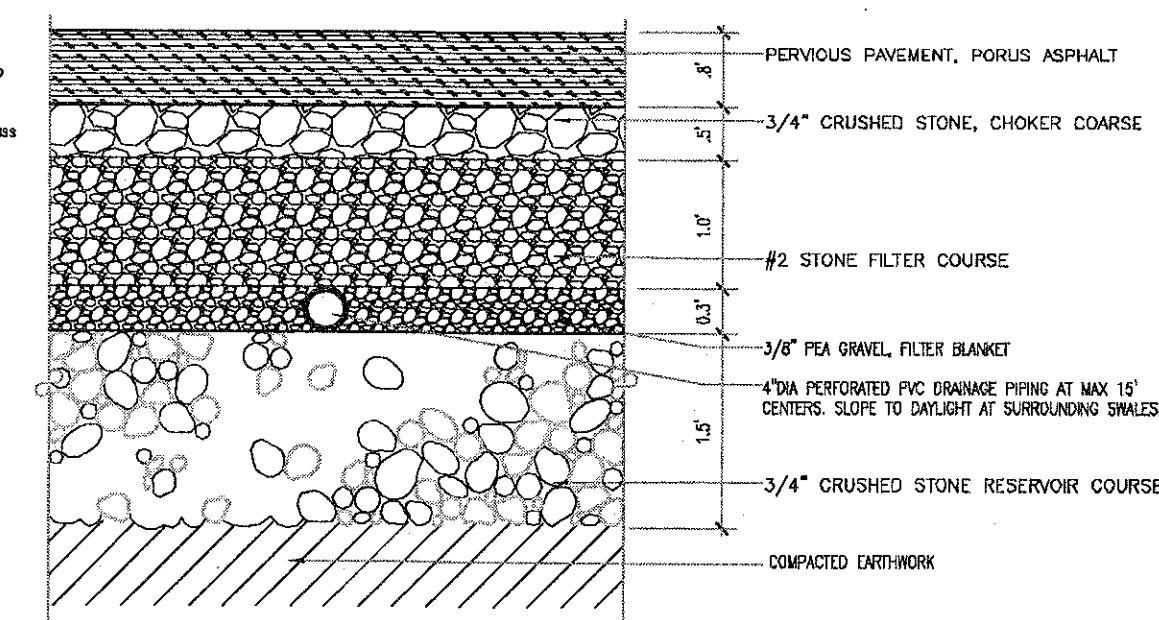


4 PORUS ASPHALT CONCRETE PAVING
SCALE: 1 1/2"=1'-0"

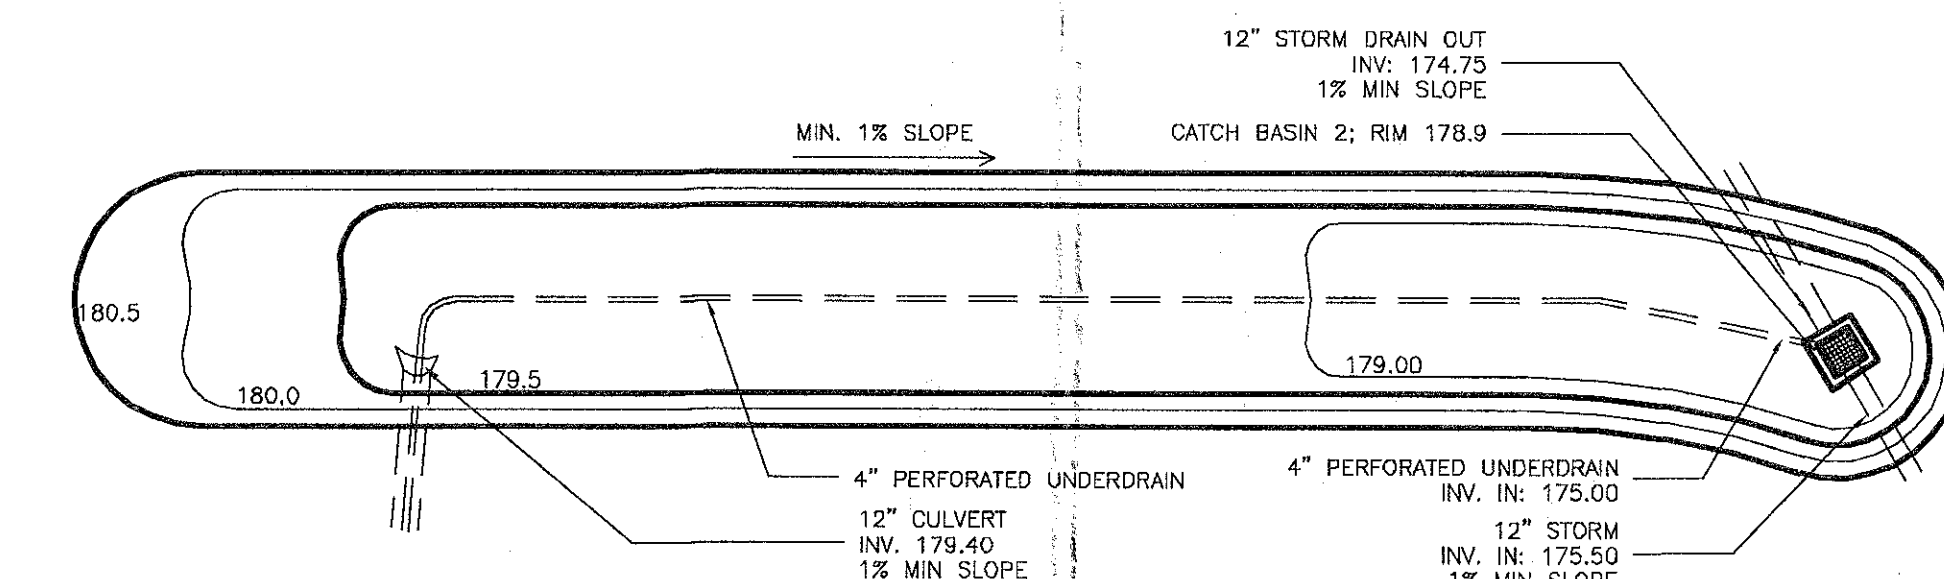

3 DRY SWALE 03
SCALE: 3/32"=1'-0"

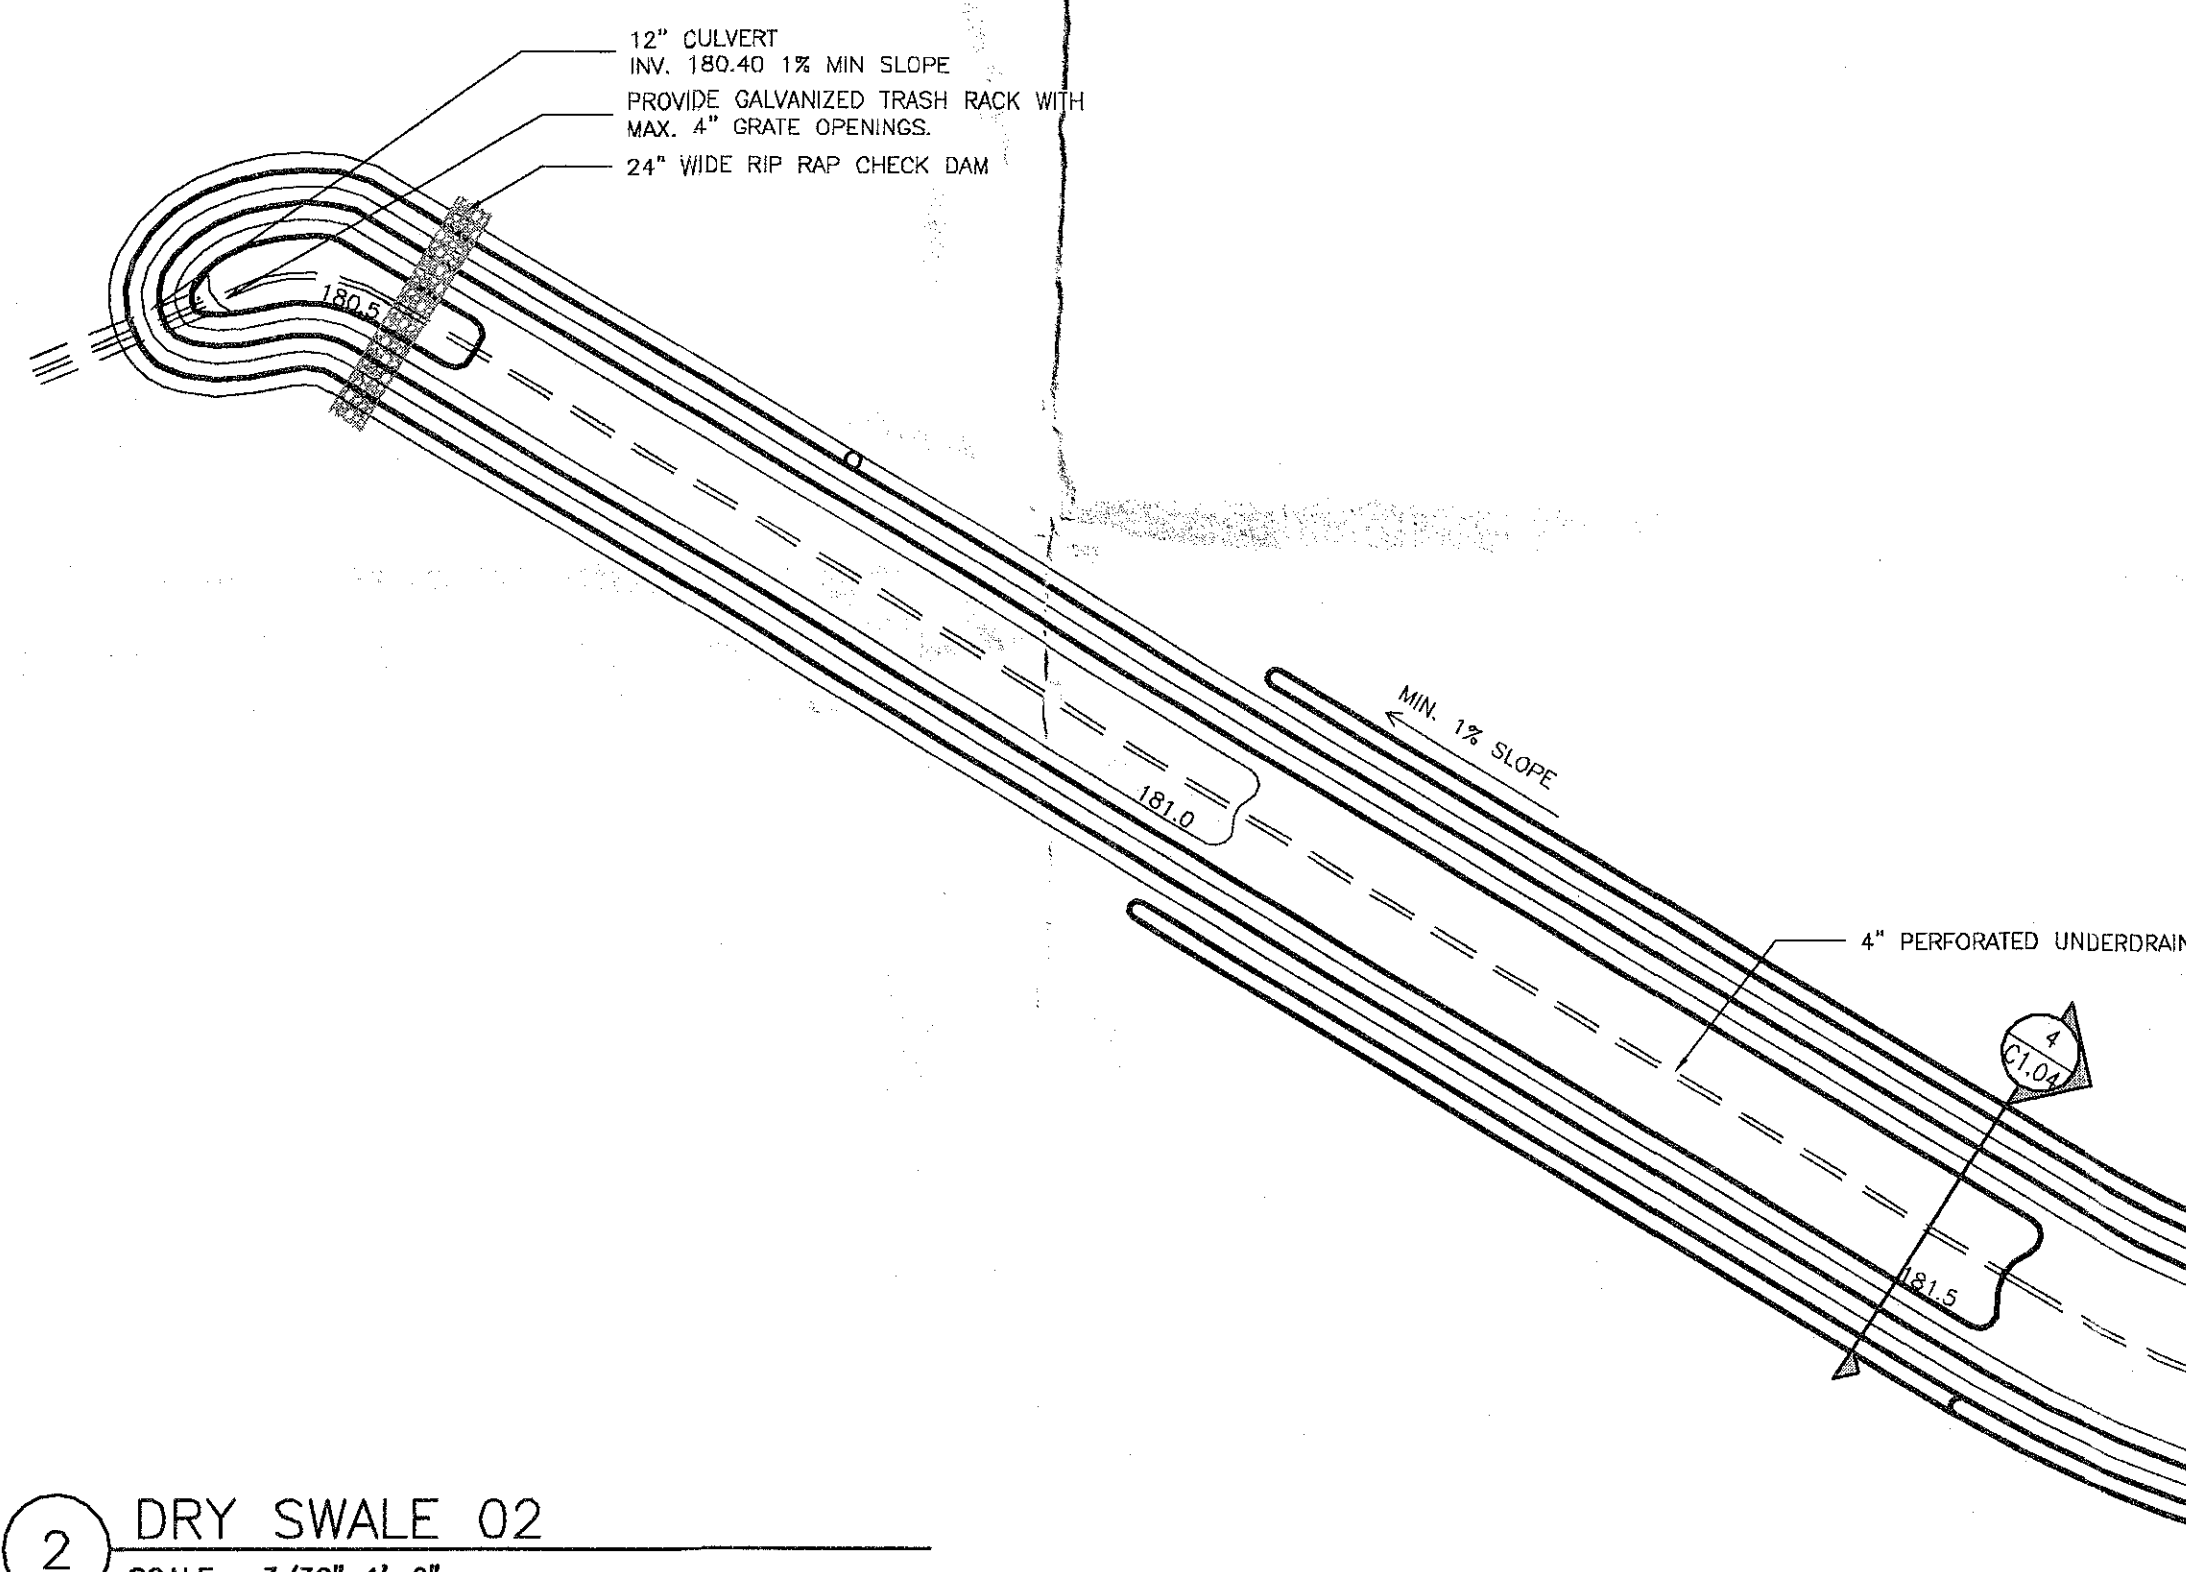

2 DRY SWALE 02
SCALE: 3/32"=1'-0"

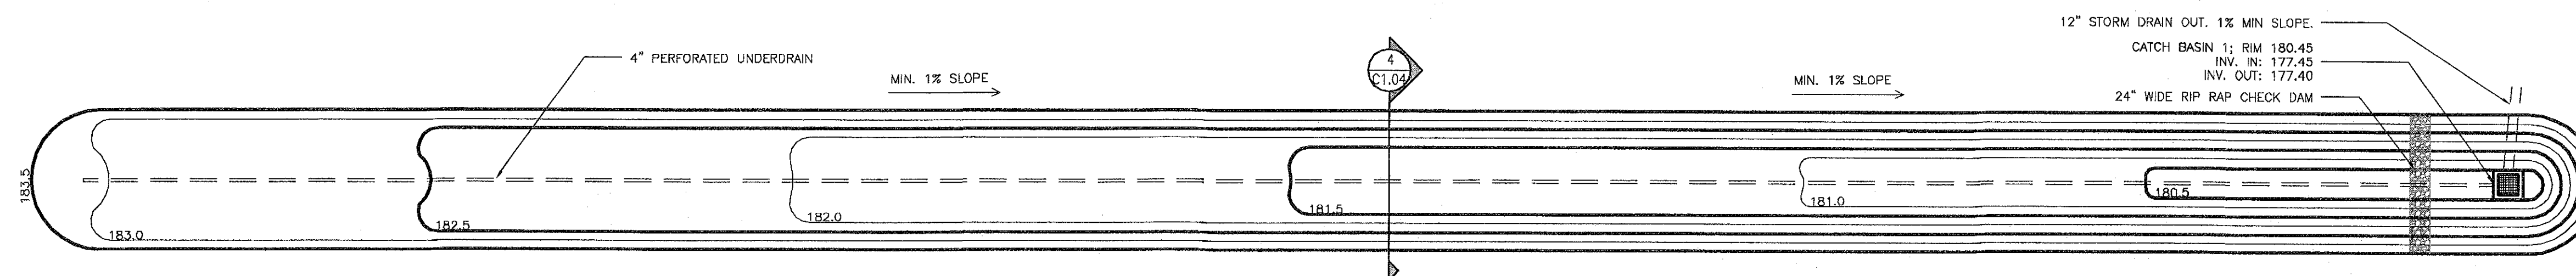

1 DRY SWALE 01
SCALE: 3/32"=1'-0"