


PROJECT
35 HAMILTON
LANE
WAREHOUSE
NEW CONSTRUCTION

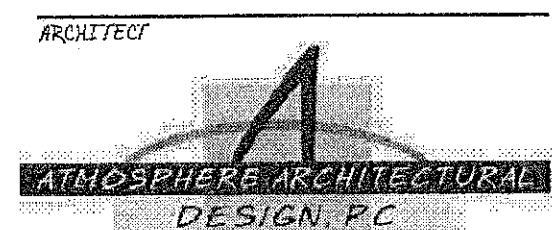

9 Roberts Court
Wilton, NY
p. (518) 858-9890

OWNER
MALM REALTY
41 HAMILTON LANE
GLENMONT, NY 12077

REVISIONS



SHEET TITLE
SITE DETAILS

REVISION DATE

DWG FILE DRAWN BY


SCALE APPROVED BY

PROJECT NUMBER ISSUE DATE
080100 SEPT 30, 2010


SHEET NUMBER

C105


COPYRIGHT ATMOSPHERE ARCHITECTURAL DESIGN

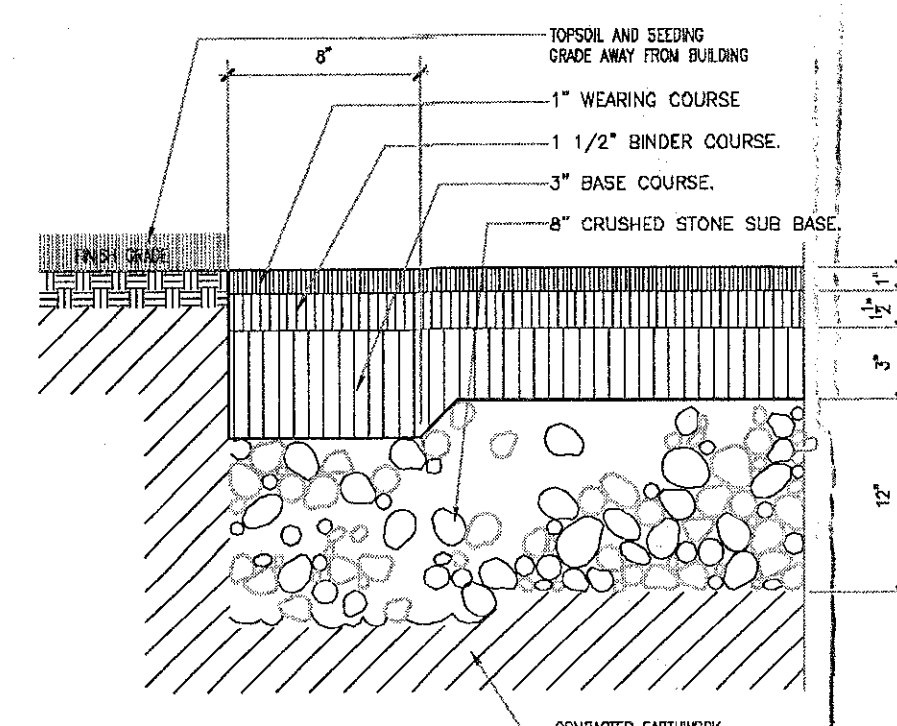


8 ASPHALT PAVING EDGE
SCALE: 1 1/2"=1'-0"

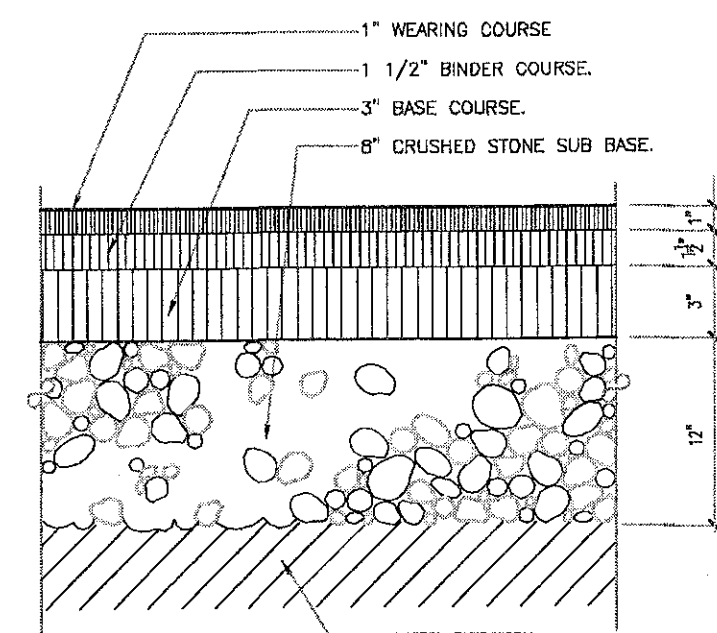


7 ASPHALT CONCRETE PAVING
SCALE: 1 1/2"=1'-0"

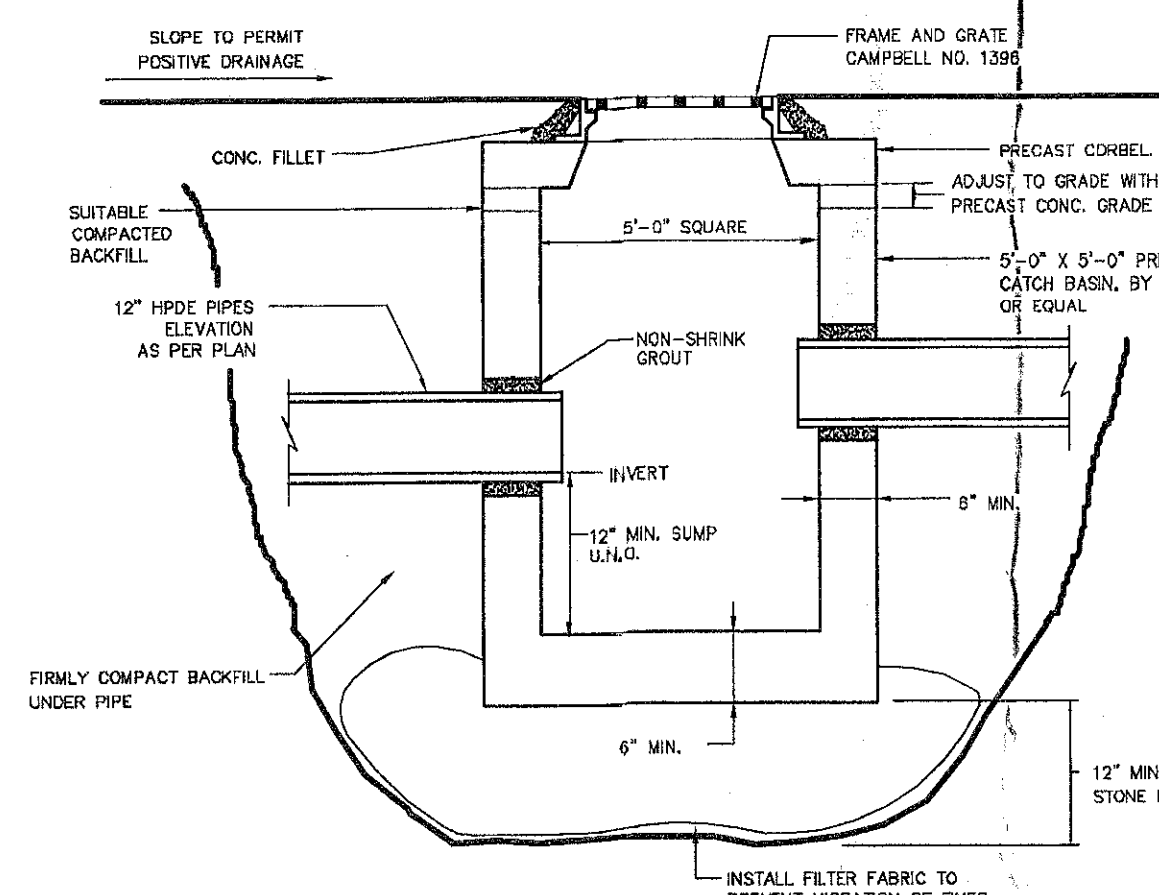


6 CATCH BASIN
SCALE: NTS

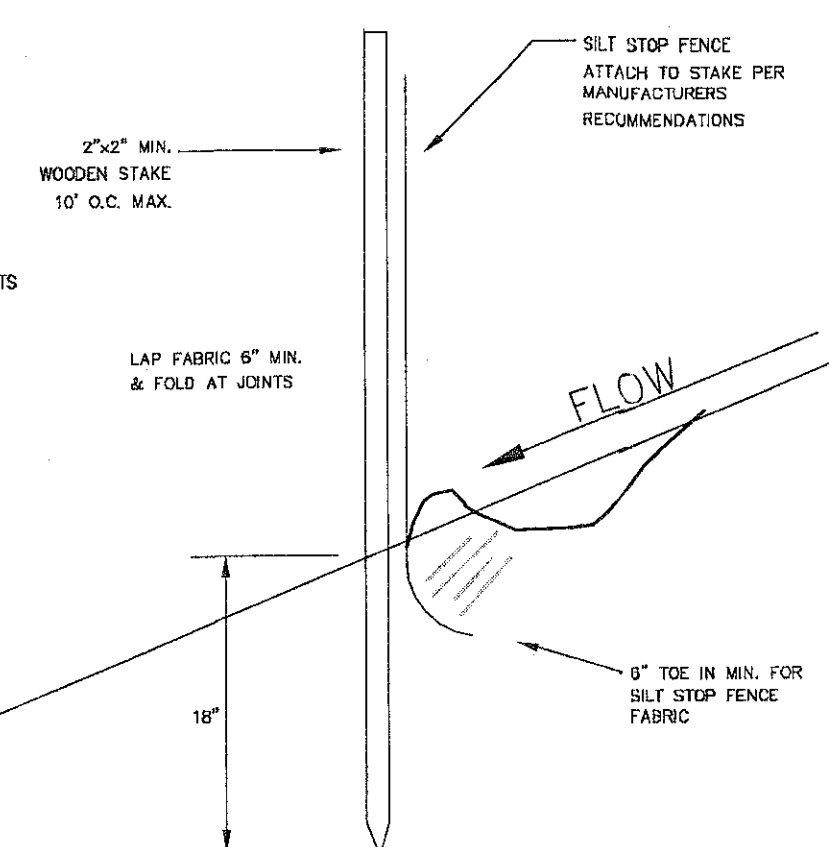


5 SILT FENCE DETAIL
SCALE: NTS

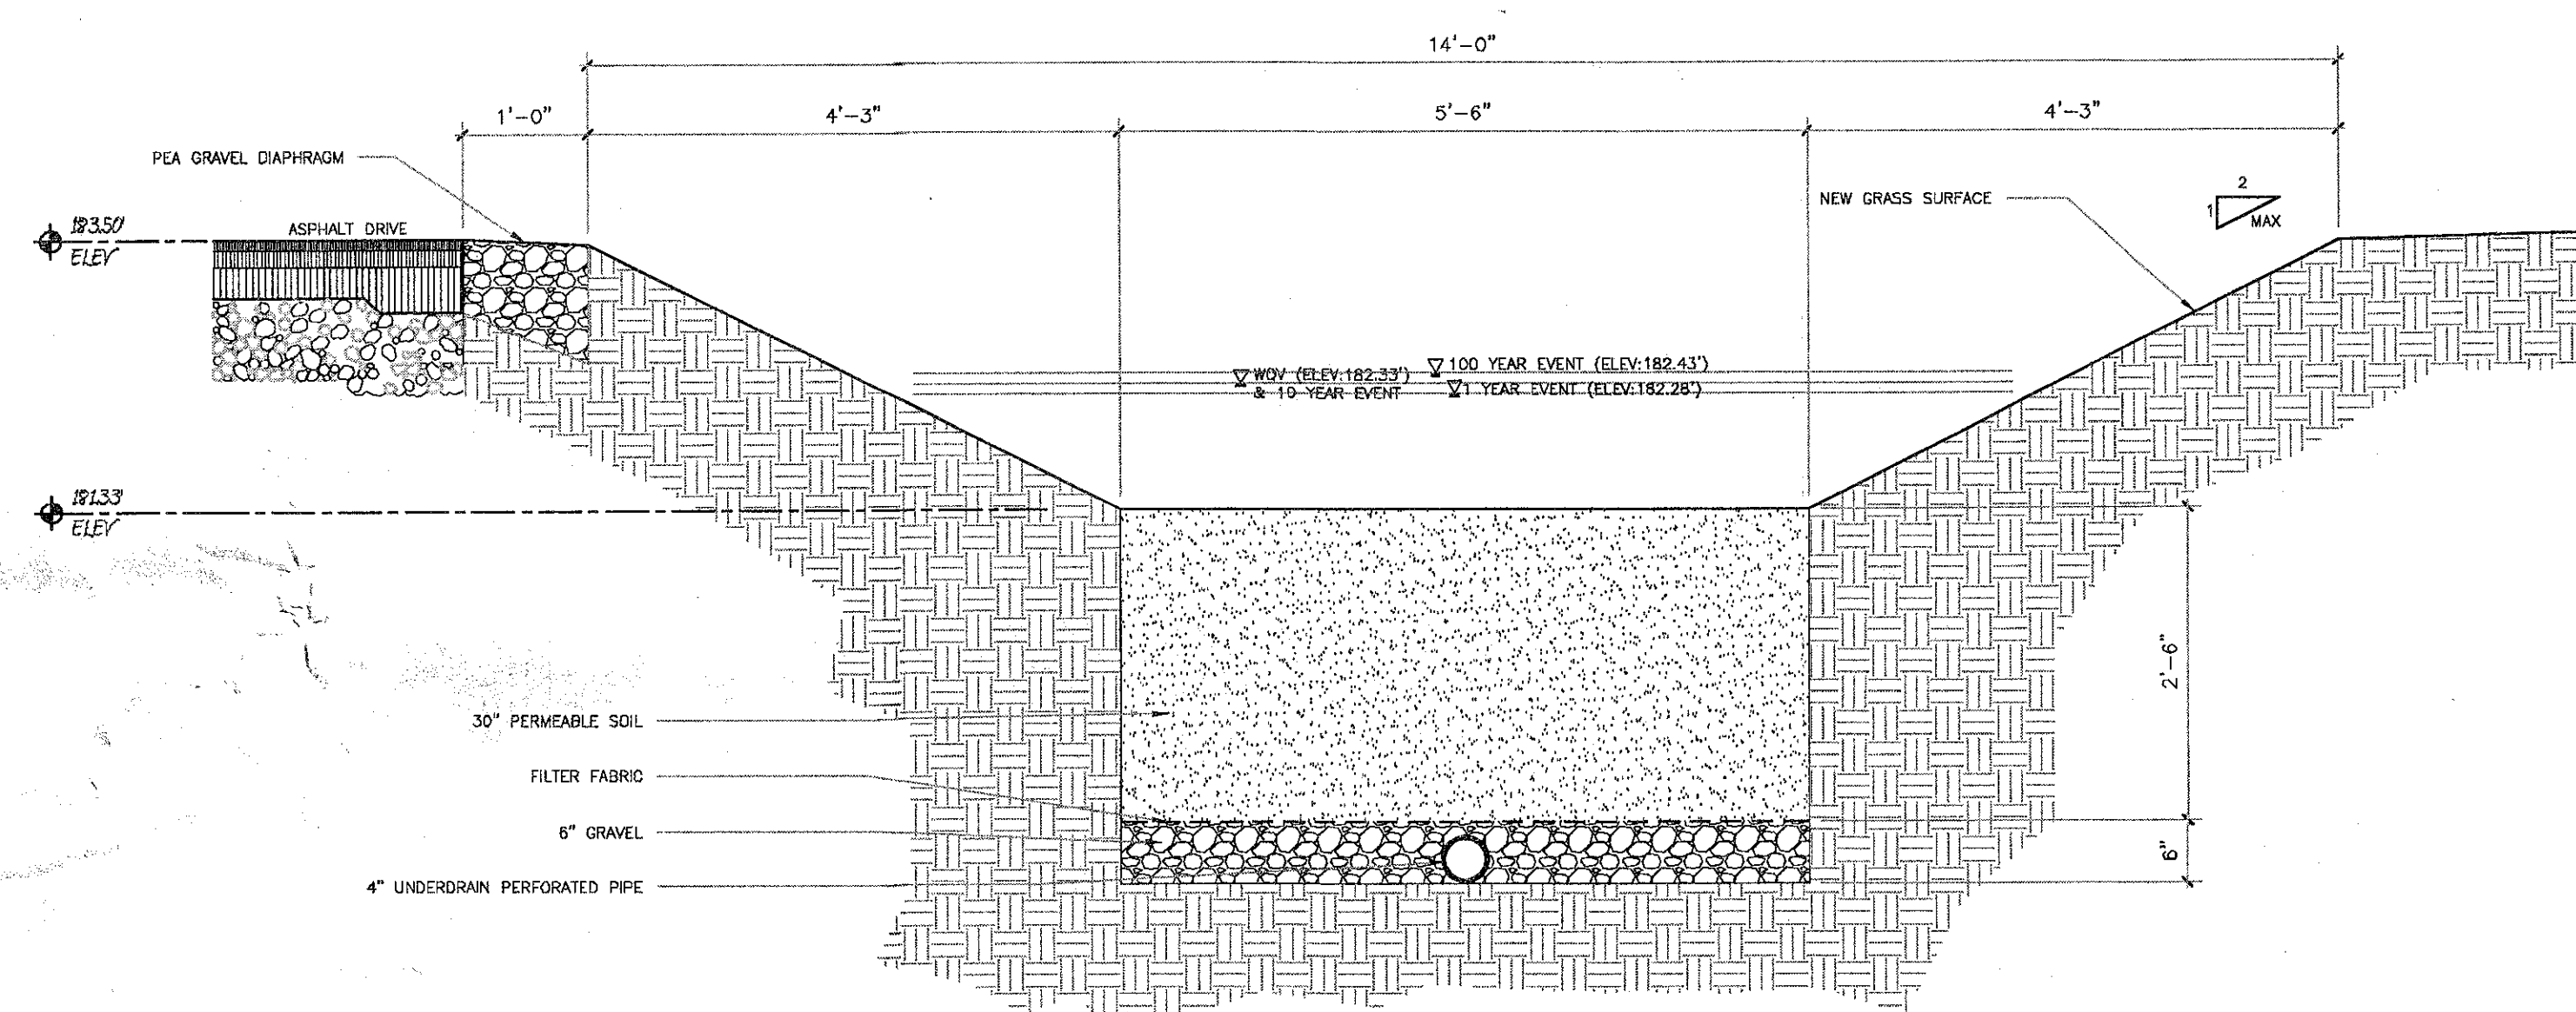


4 TYPICAL SWALE SECTION
SCALE: 3/4"=1'-0"

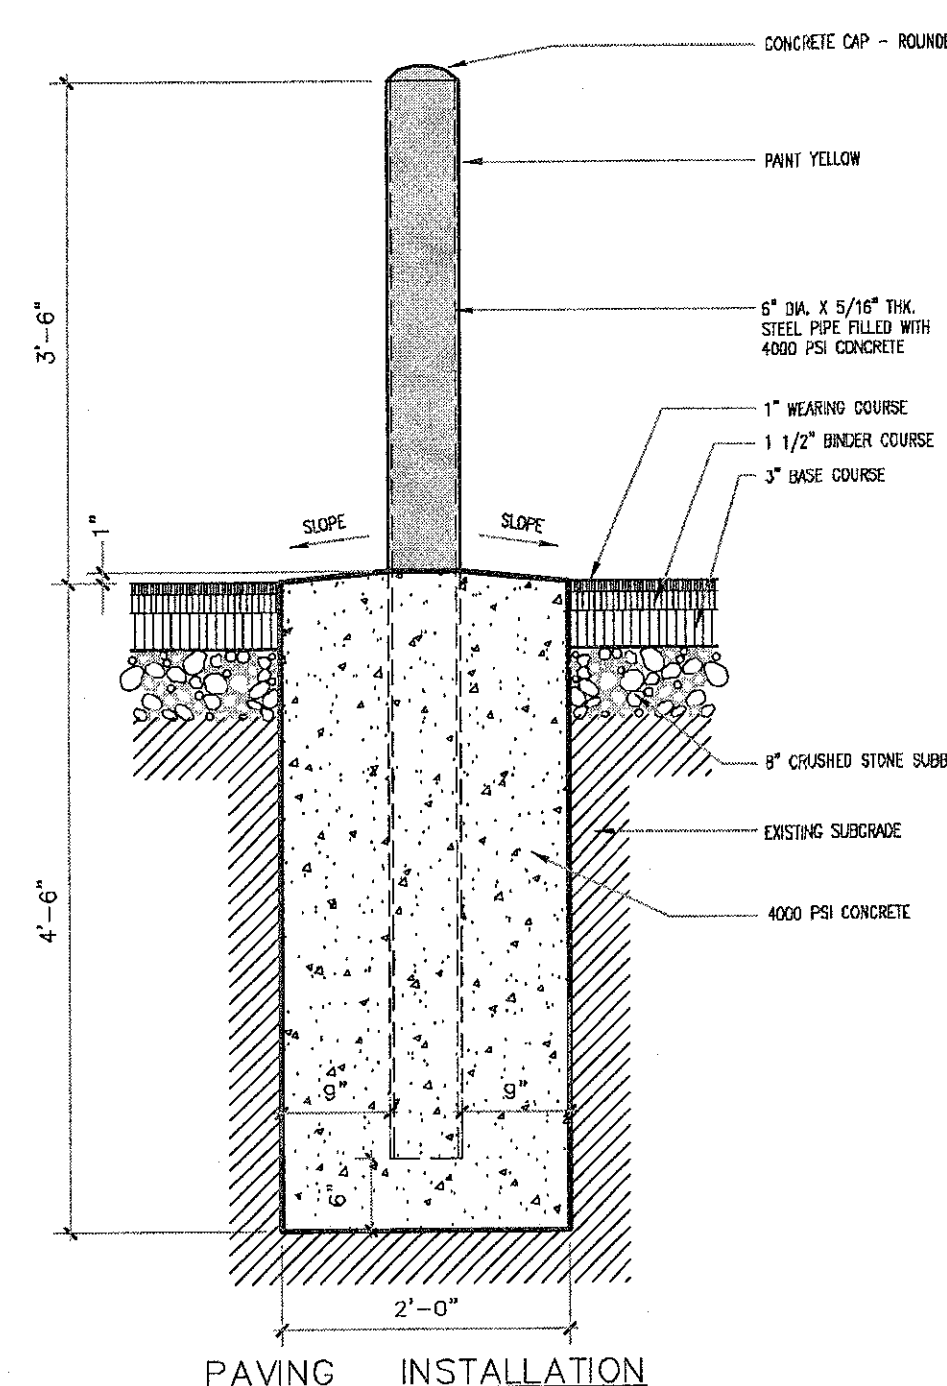


3 DETAIL - PIPE BOLLARD
SCALE: 3/4"=1'-0"

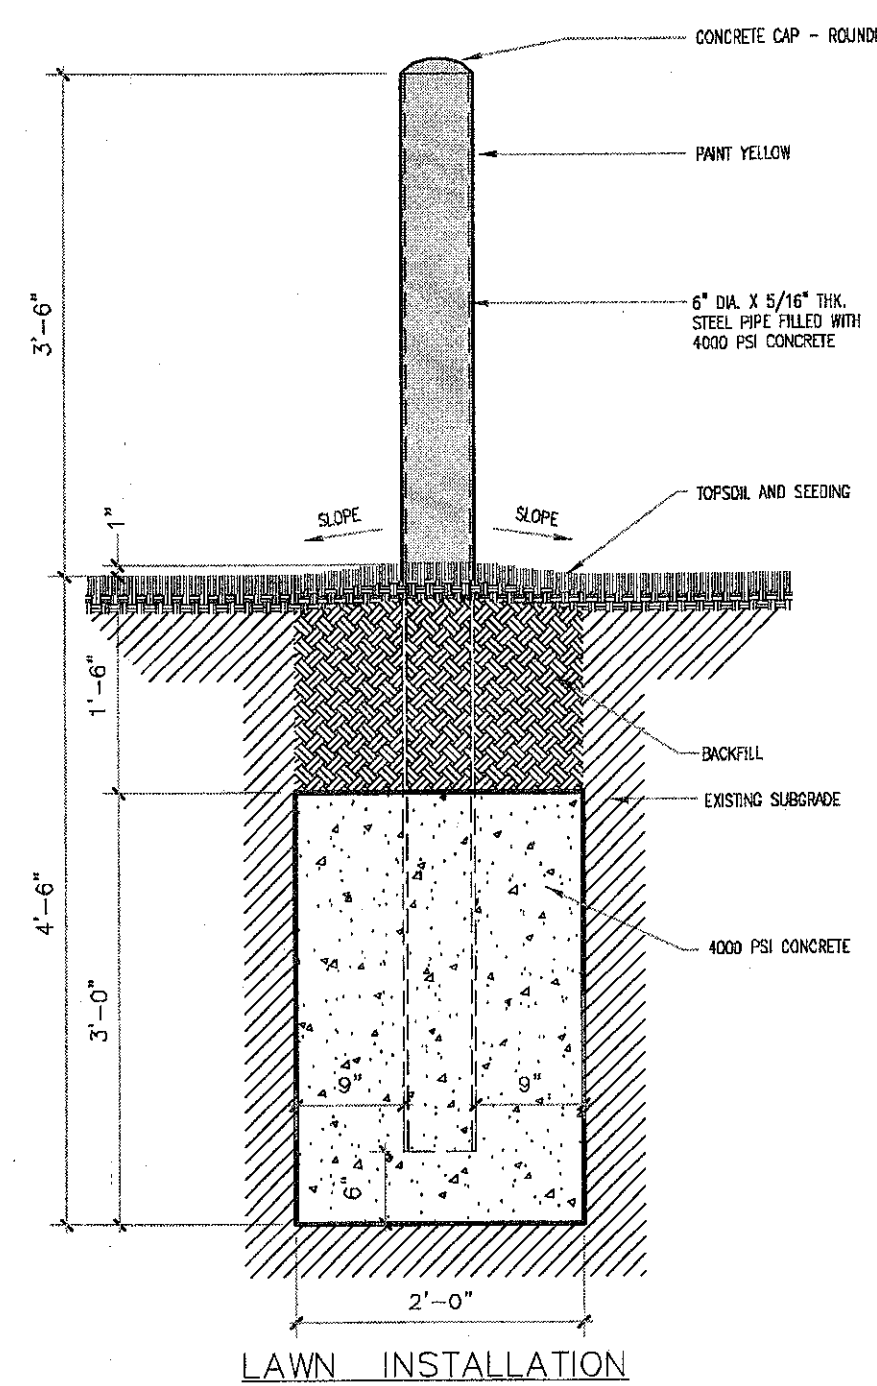


LAWN INSTALLATION

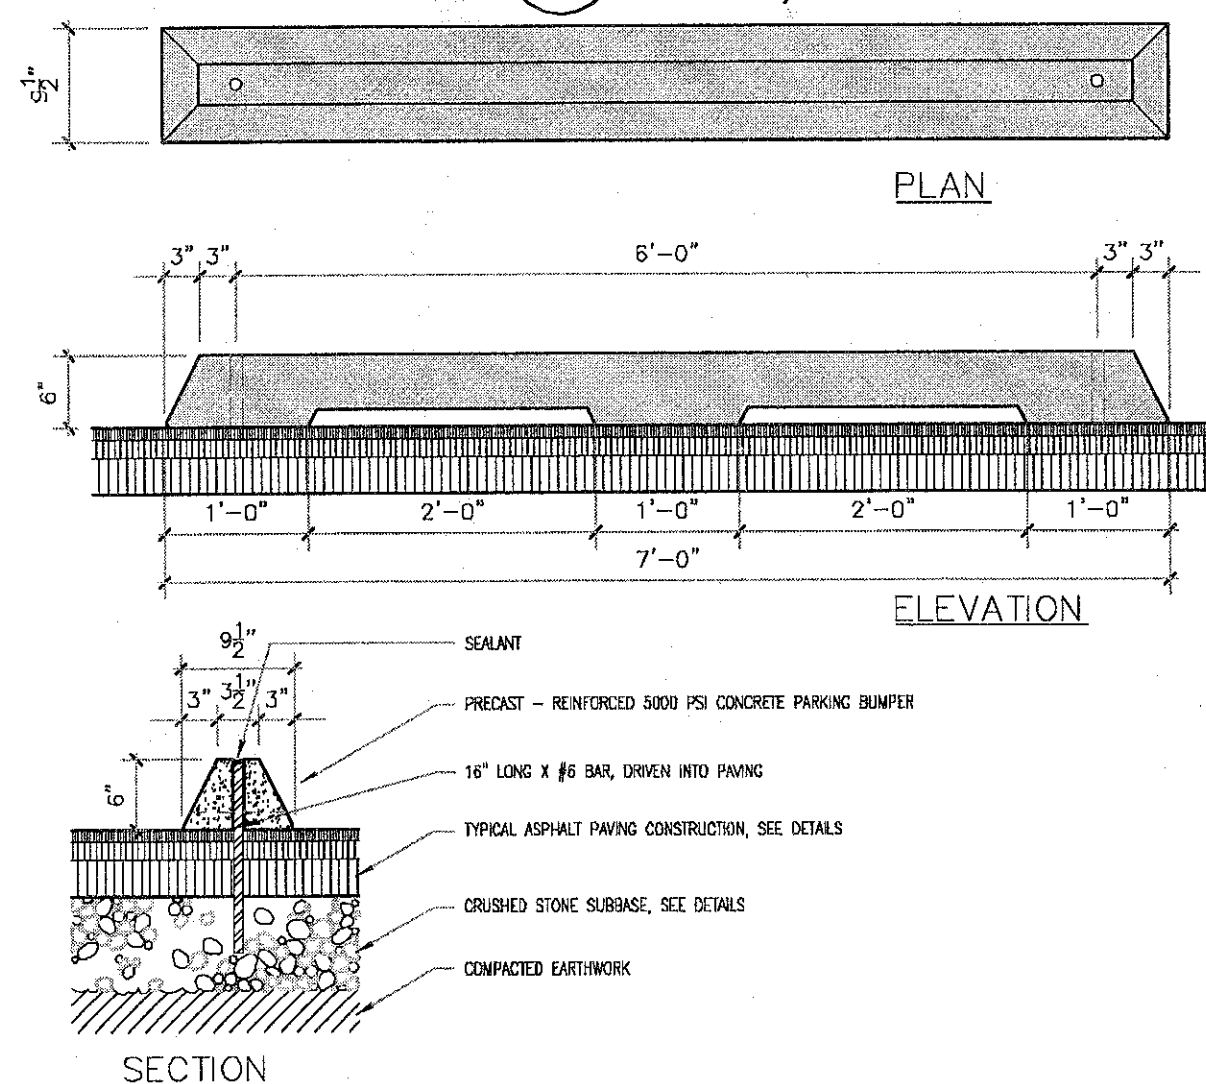


2 PARKING BUMPER
SCALE: 3/4"=1'-0"

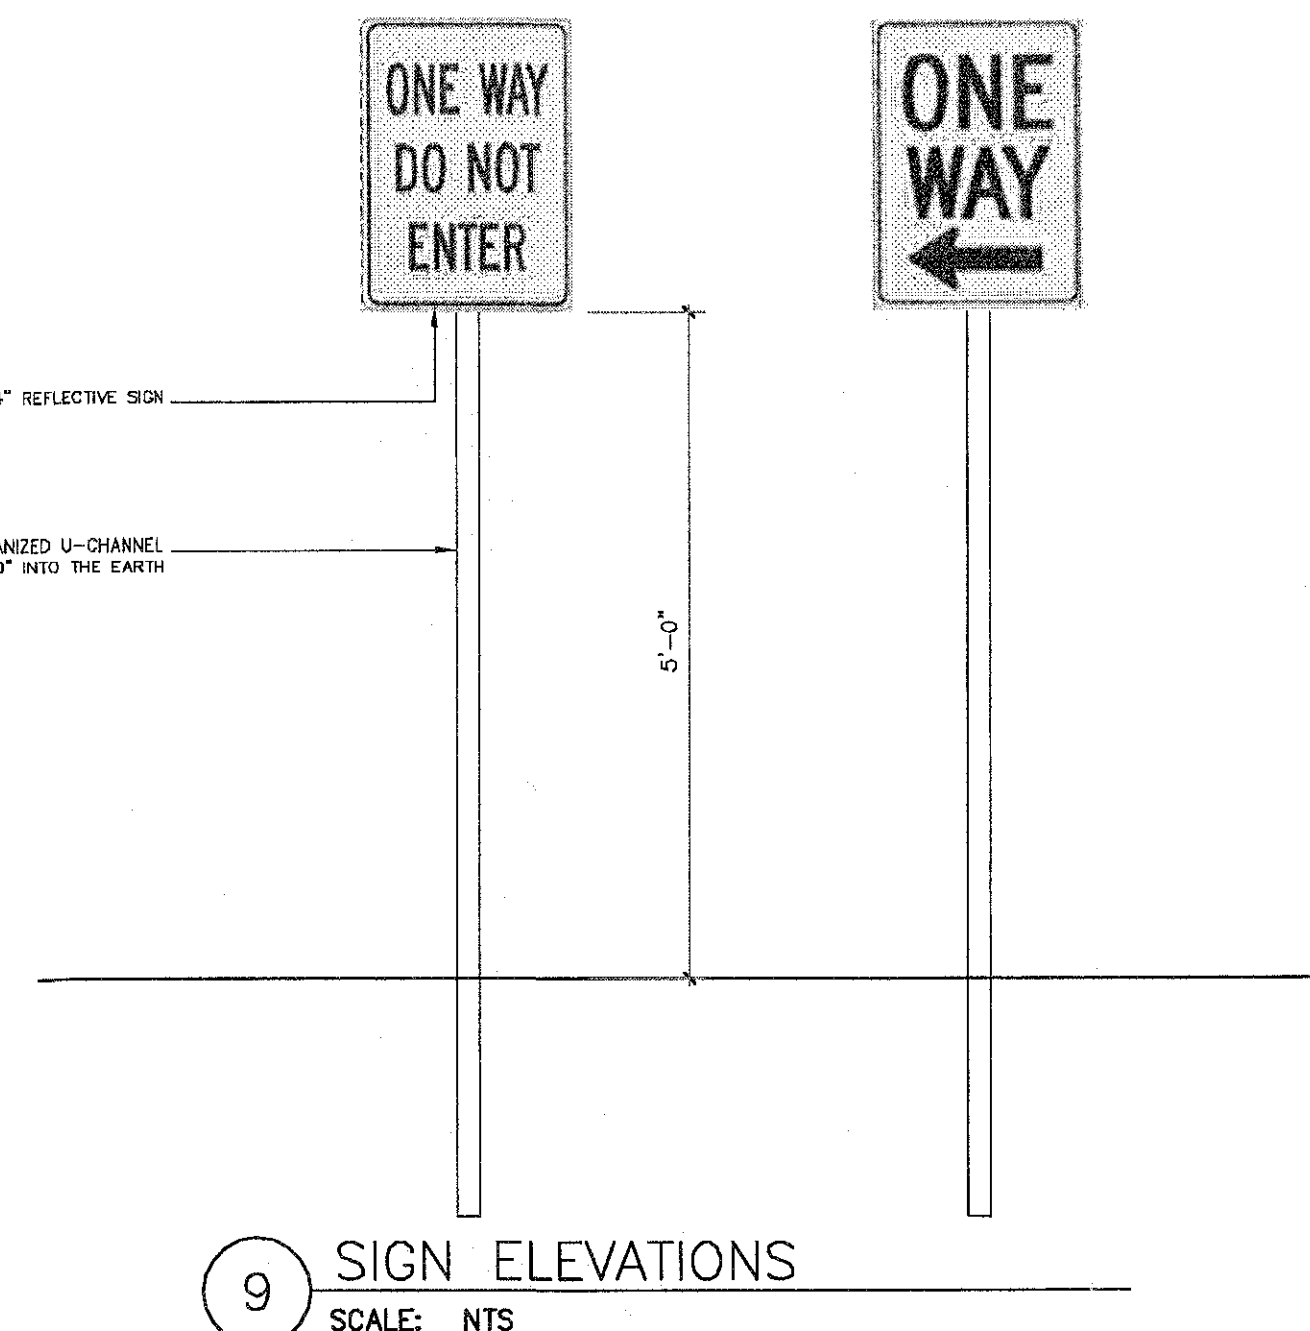

9 SIGN ELEVATIONS
SCALE: NTS

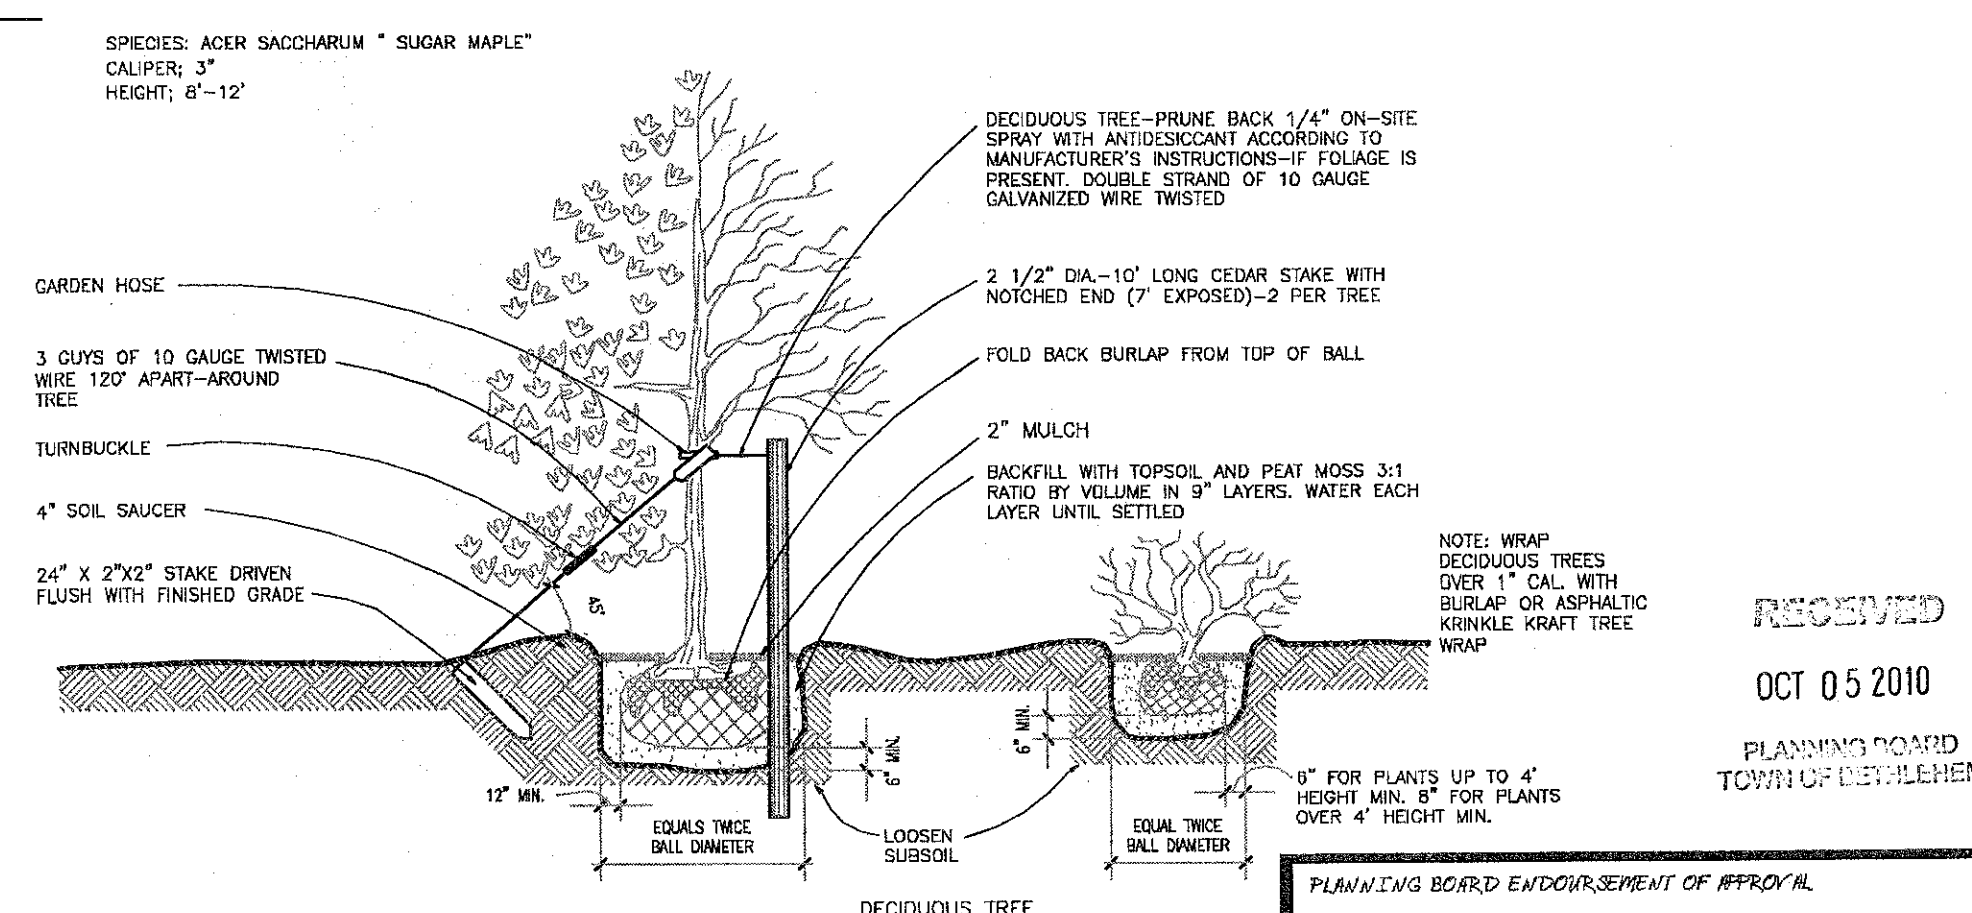

1 PLANTING DETAIL
SCALE: 3/16"=1'-0"

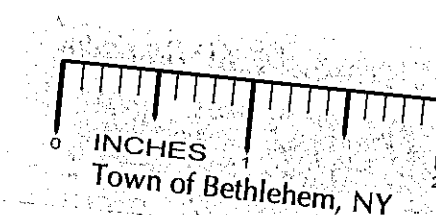

PLANNING BOARD
TOWN OF BETHLEHEM
ALBANY COUNTY, NEW YORK
This Site Plan Approved.
Date 09/15/2010