


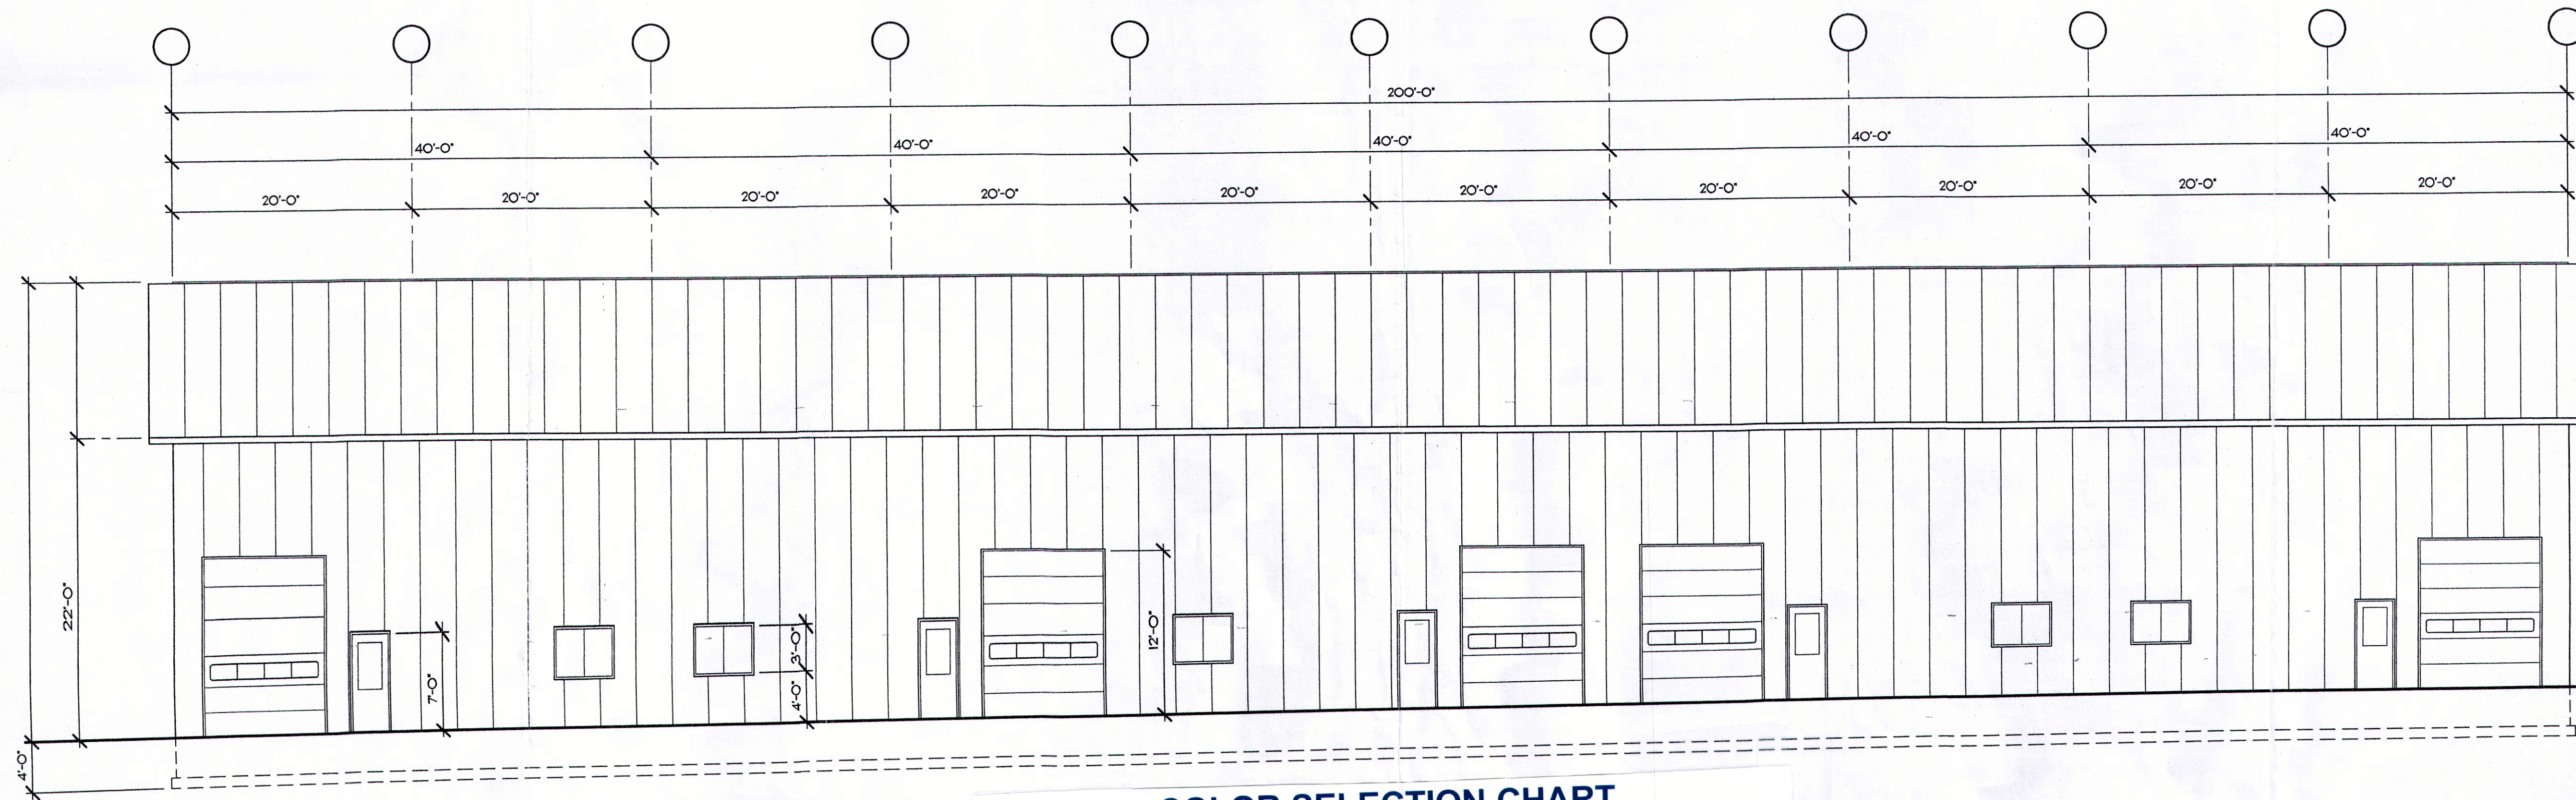

2
A3
PROPOSED EXTERIOR ELEVATION • REAR
SCALE: 1/8" = 1'-0"

COLOR SELECTION CHART

Signature® 200

Siliconized Polyester


R - Color is available in roof panels • W - Color is available in wall panels • T - Color is available in roll-formed trim

WALLS


TRIM



POLAR WHITE® (R, W, T)

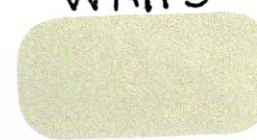


LIGHT STONE (R, W, T)

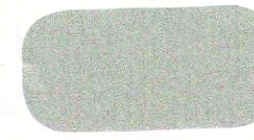


ASH GRAY (R)



SADDLE TAN (R)

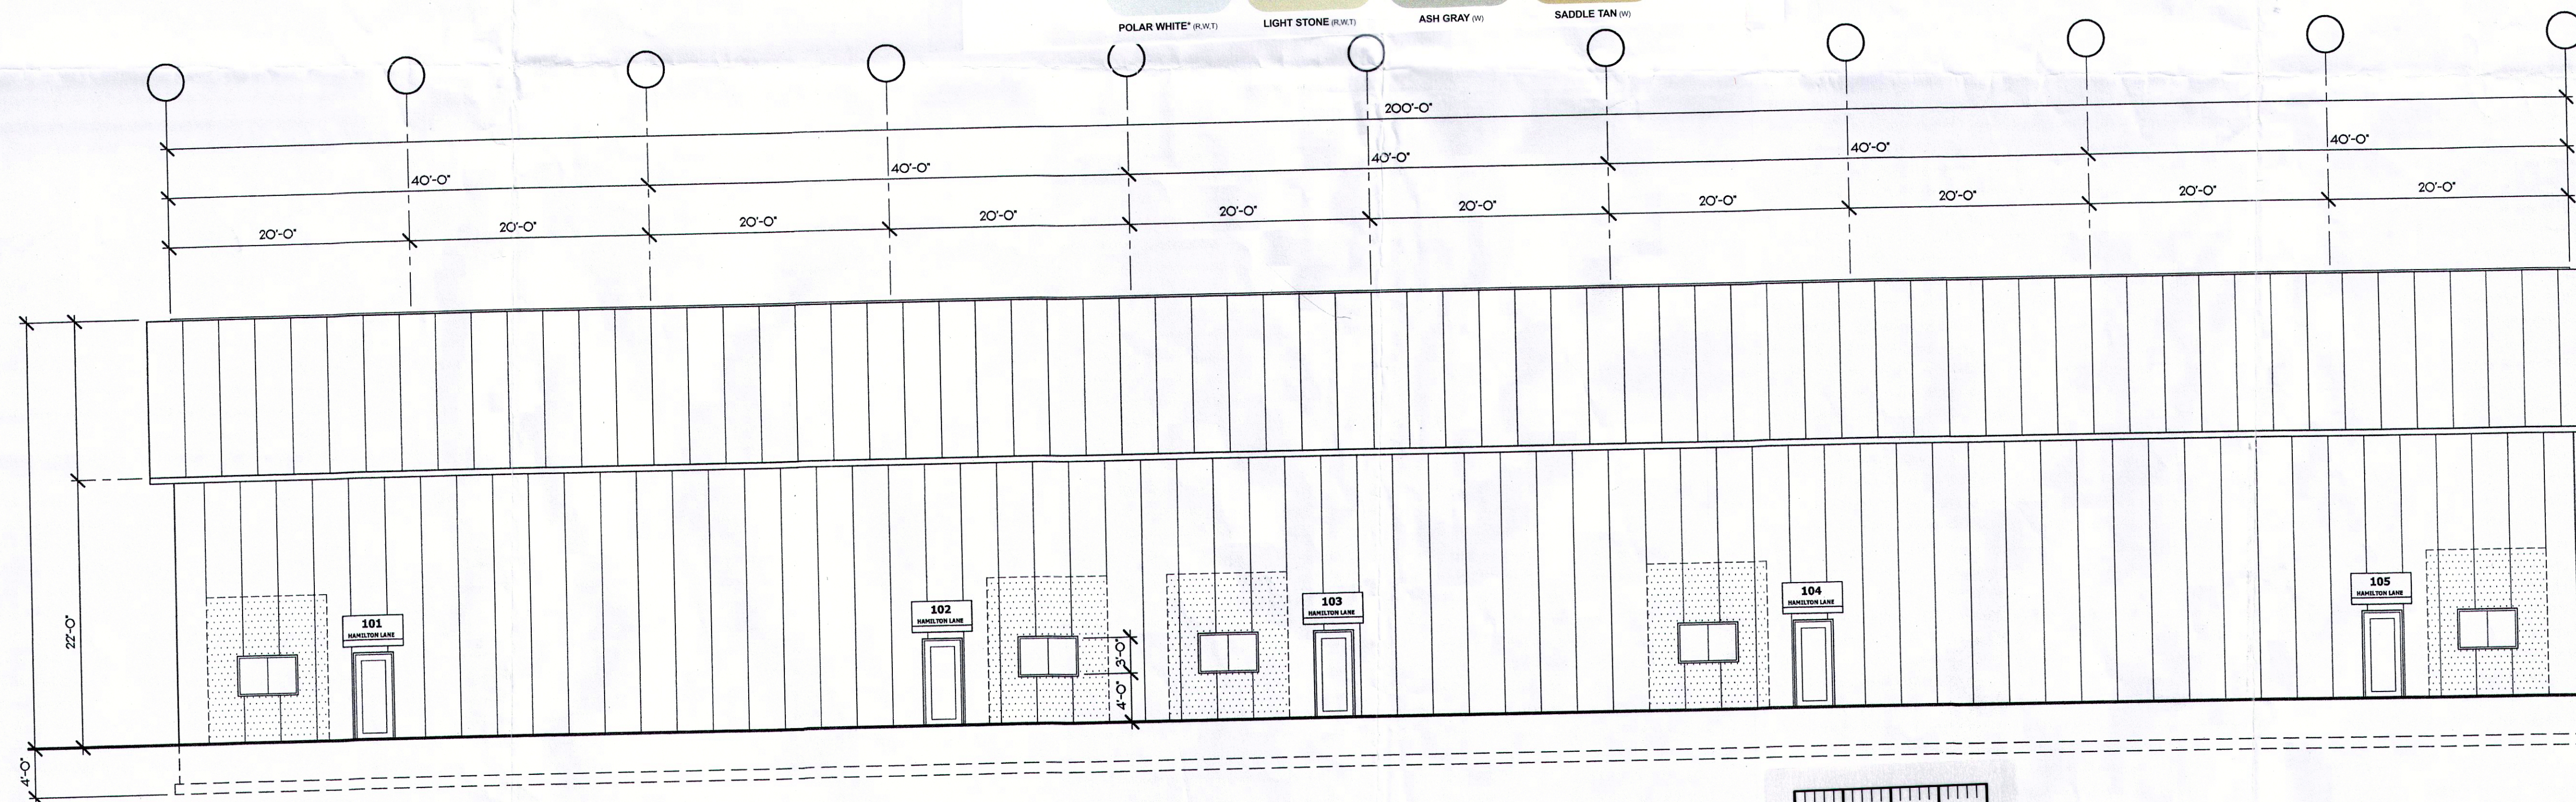


1
A3
PROPOSED EXTERIOR ELEVATION • FRONT
SCALE: 1/8" = 1'-0"

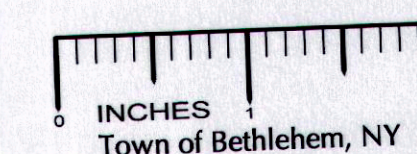

INCHES
Town of Bethlehem, NY

Copies to
PBF
Eng
Bldg.

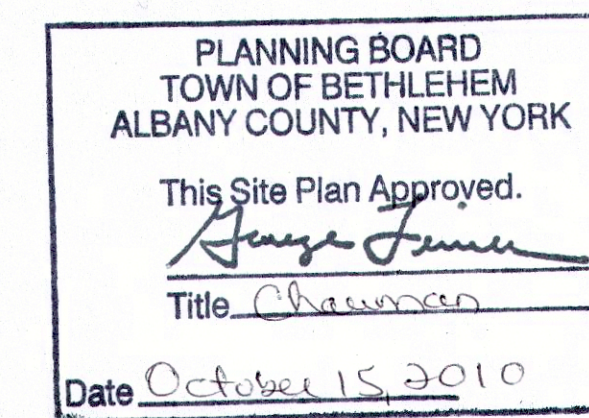

Rec'd
3 copies
of Elevations


SPA
159

✓ PBF
Eng
Bldg

RECEIVED

MAR 29 2010

PLANNING BOARD
TOWN OF BETHLEHEM

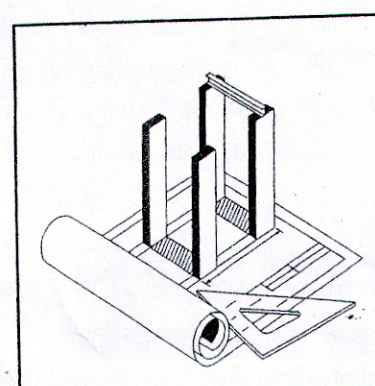

Morelli Design & Construction

5159 Western Avenue
Altamont, New York 12009

Tel: (518) 253-8408
Fax: (518) 356-2230

Revision No. Description Date

Project No. 0512
Drawing Date: 03-18-08
Issue Date: 03-18-08
Scale: AS NOTED
Drawn By: DPM
Checked By: MPB

PROPOSED PRE-ENGINEERED METAL BUILDING

HAMILTON LANE STORAGE FACILITY 35 HAMILTON LANE GLENMONT, N.Y. 12077

PROPOSED EXTERIOR ELEVATIONS

A3

8 of 14