

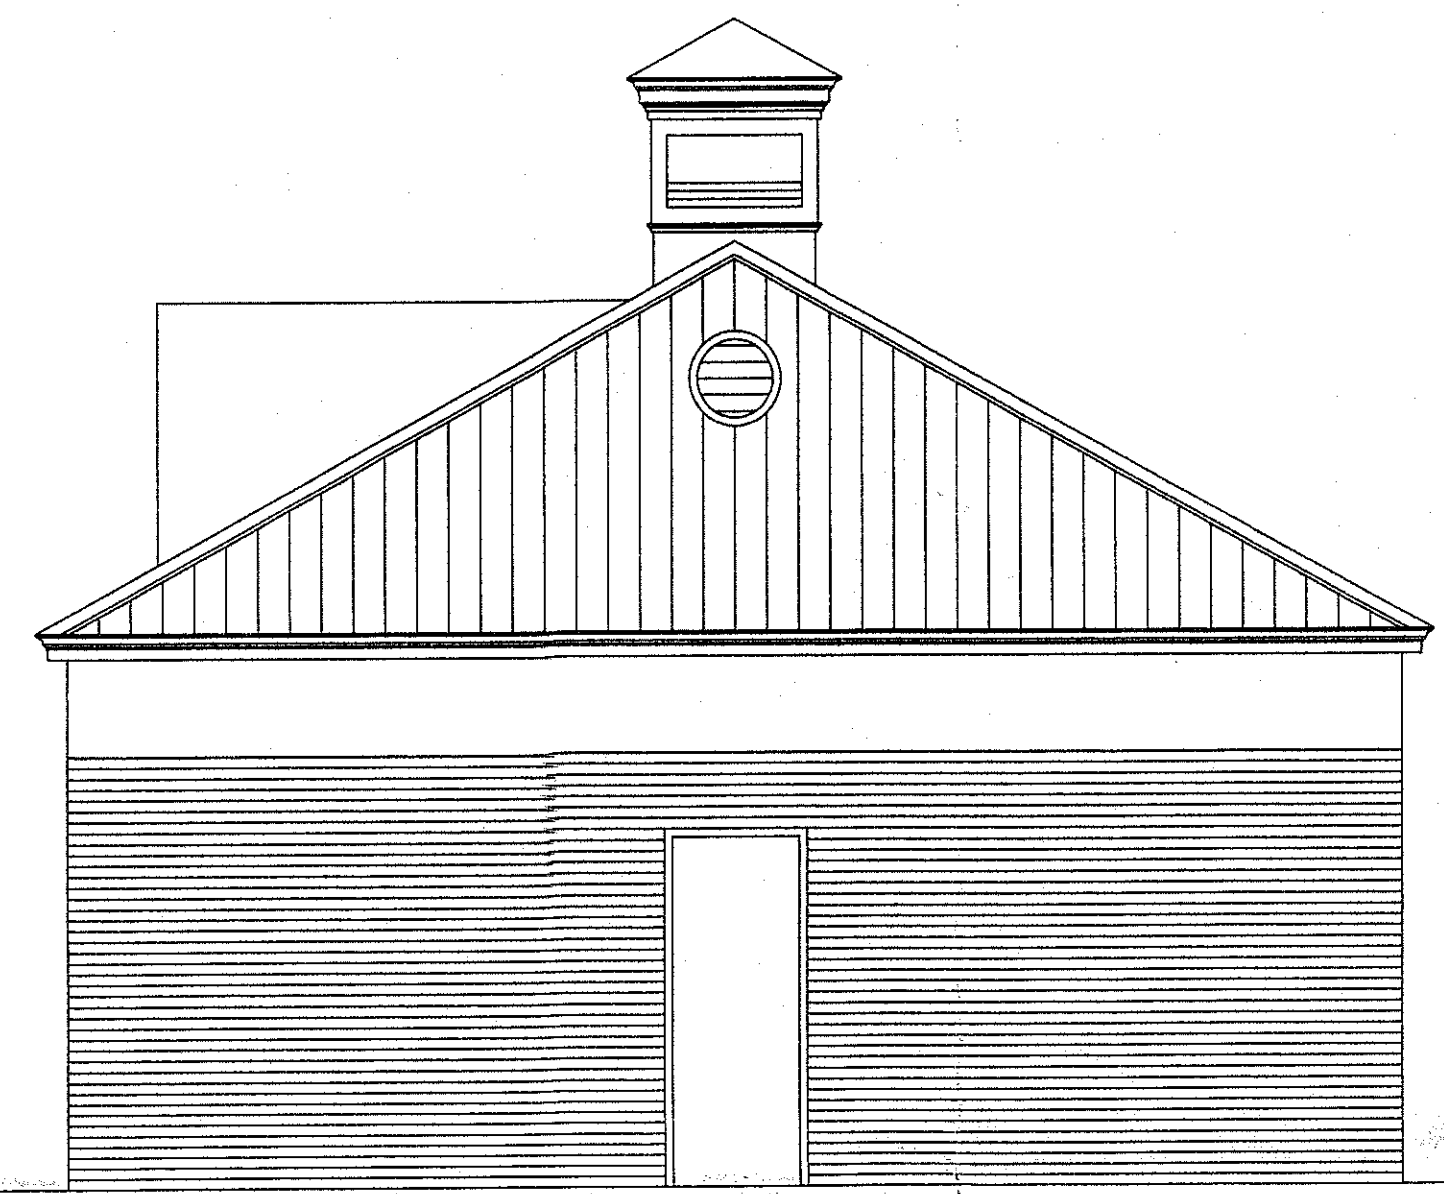
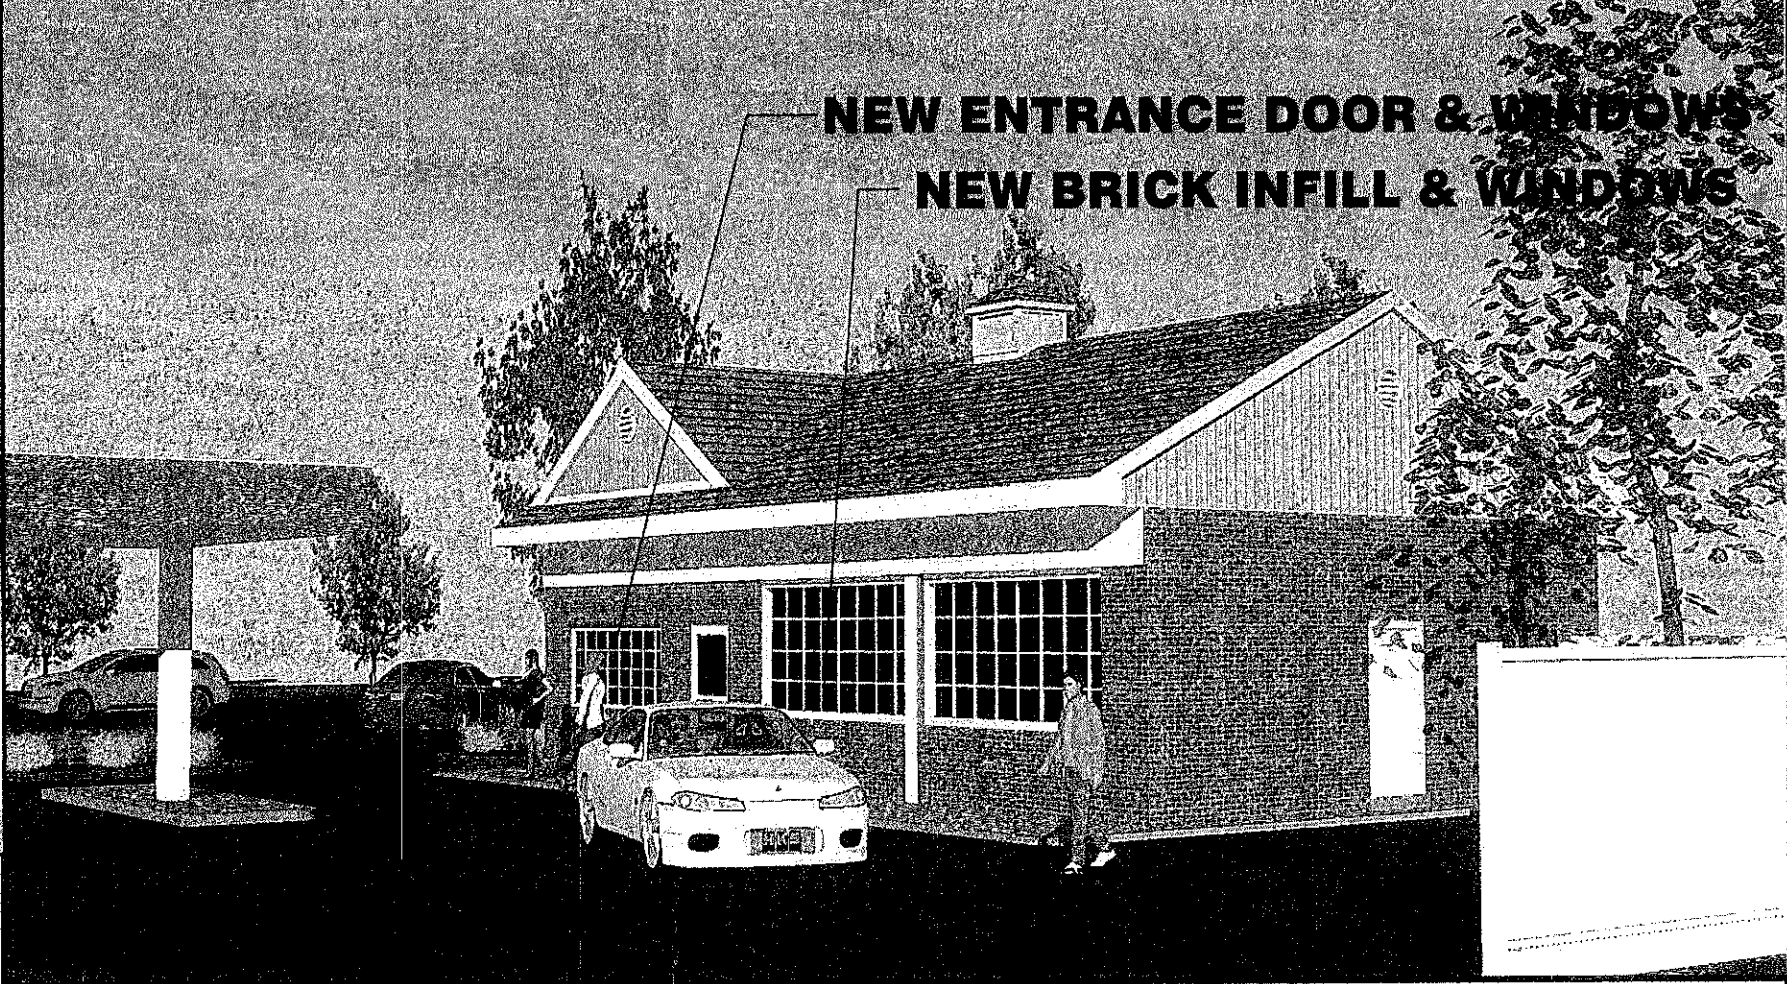
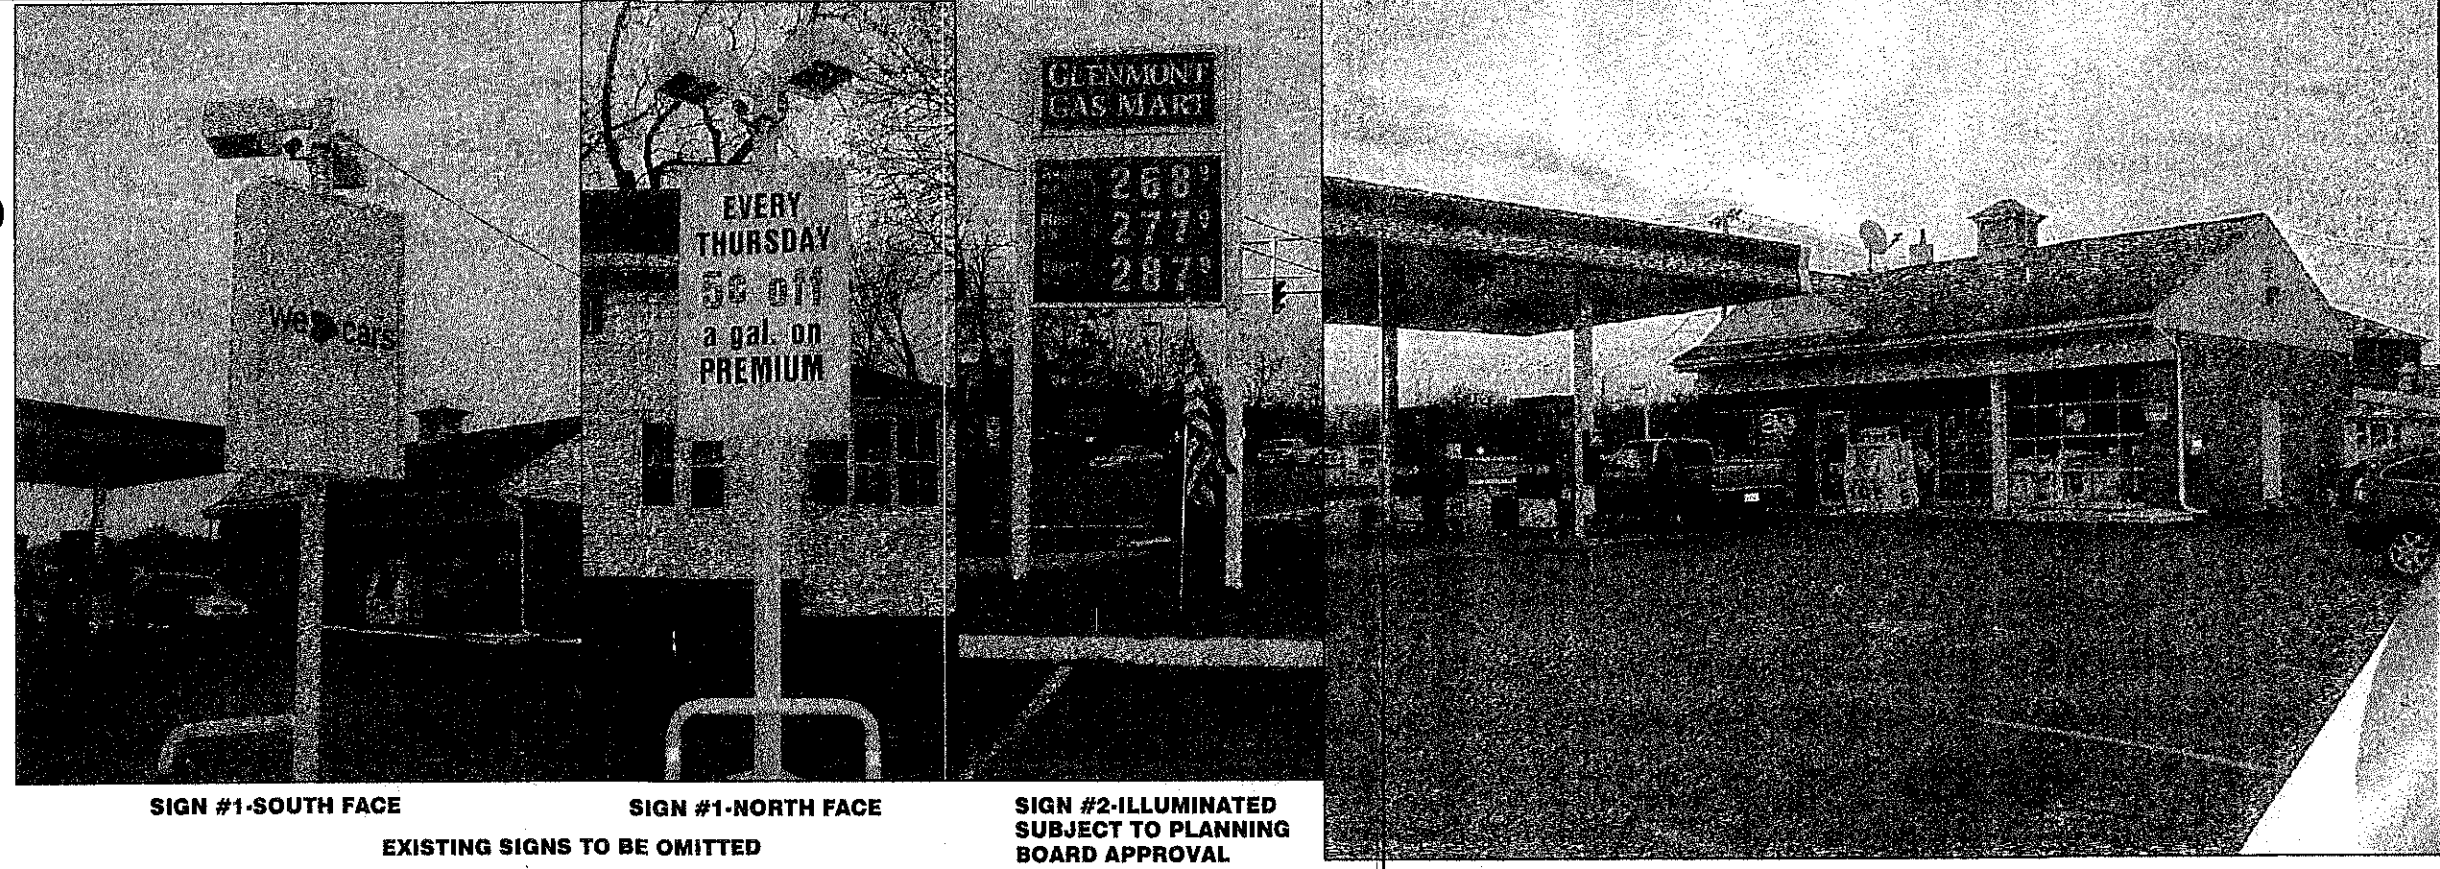
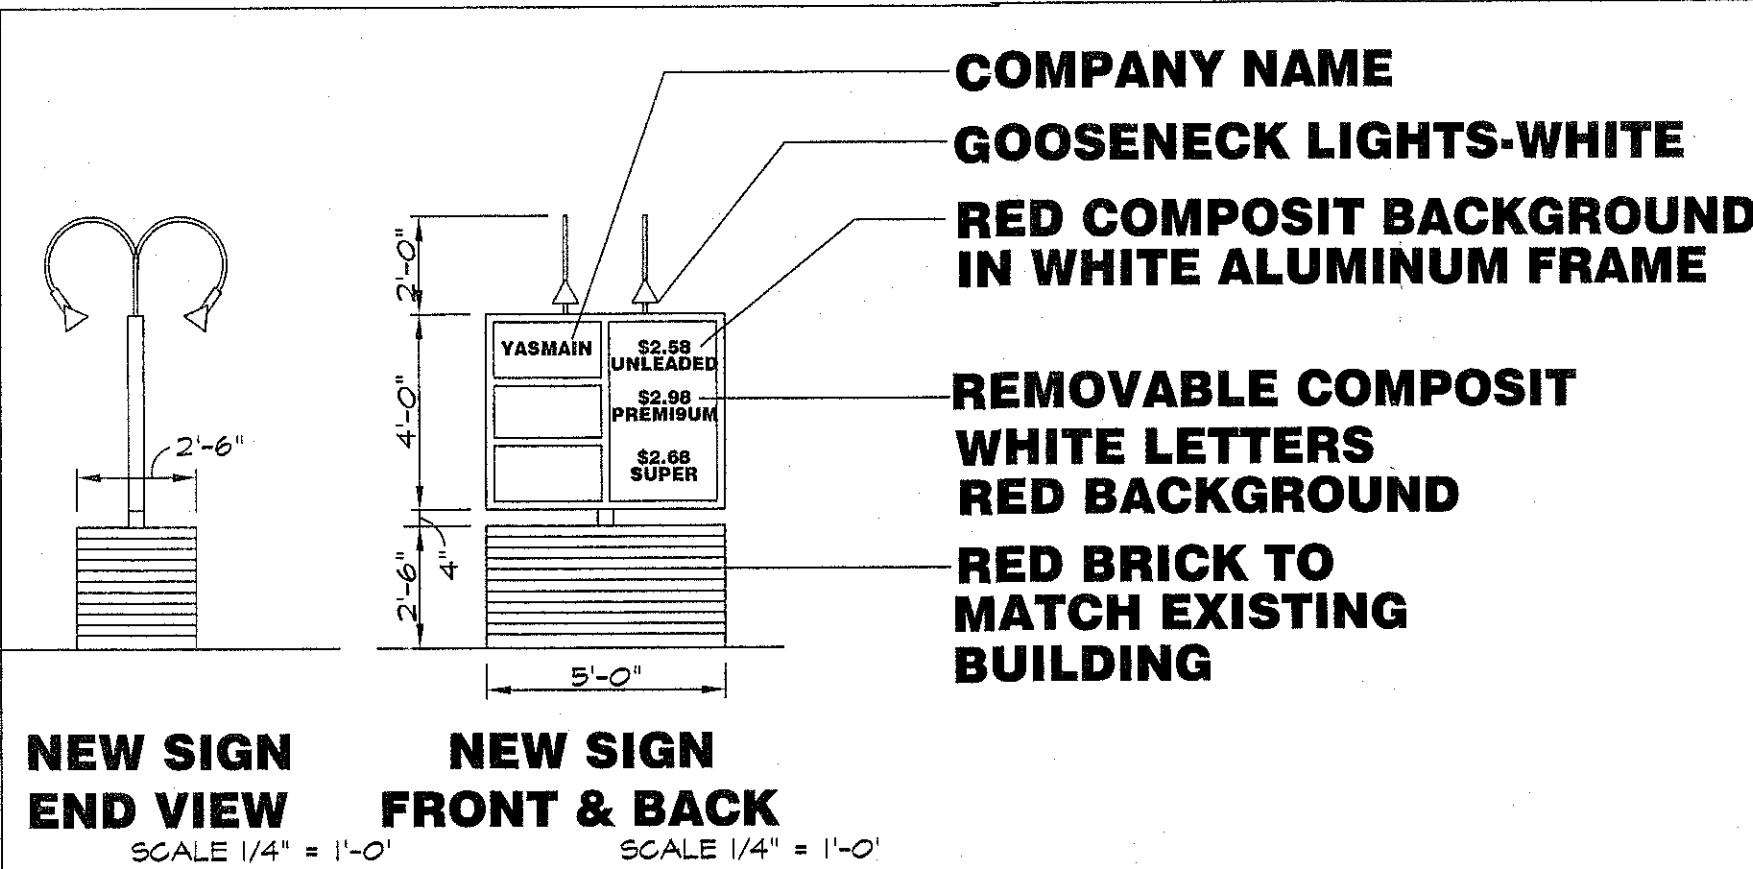


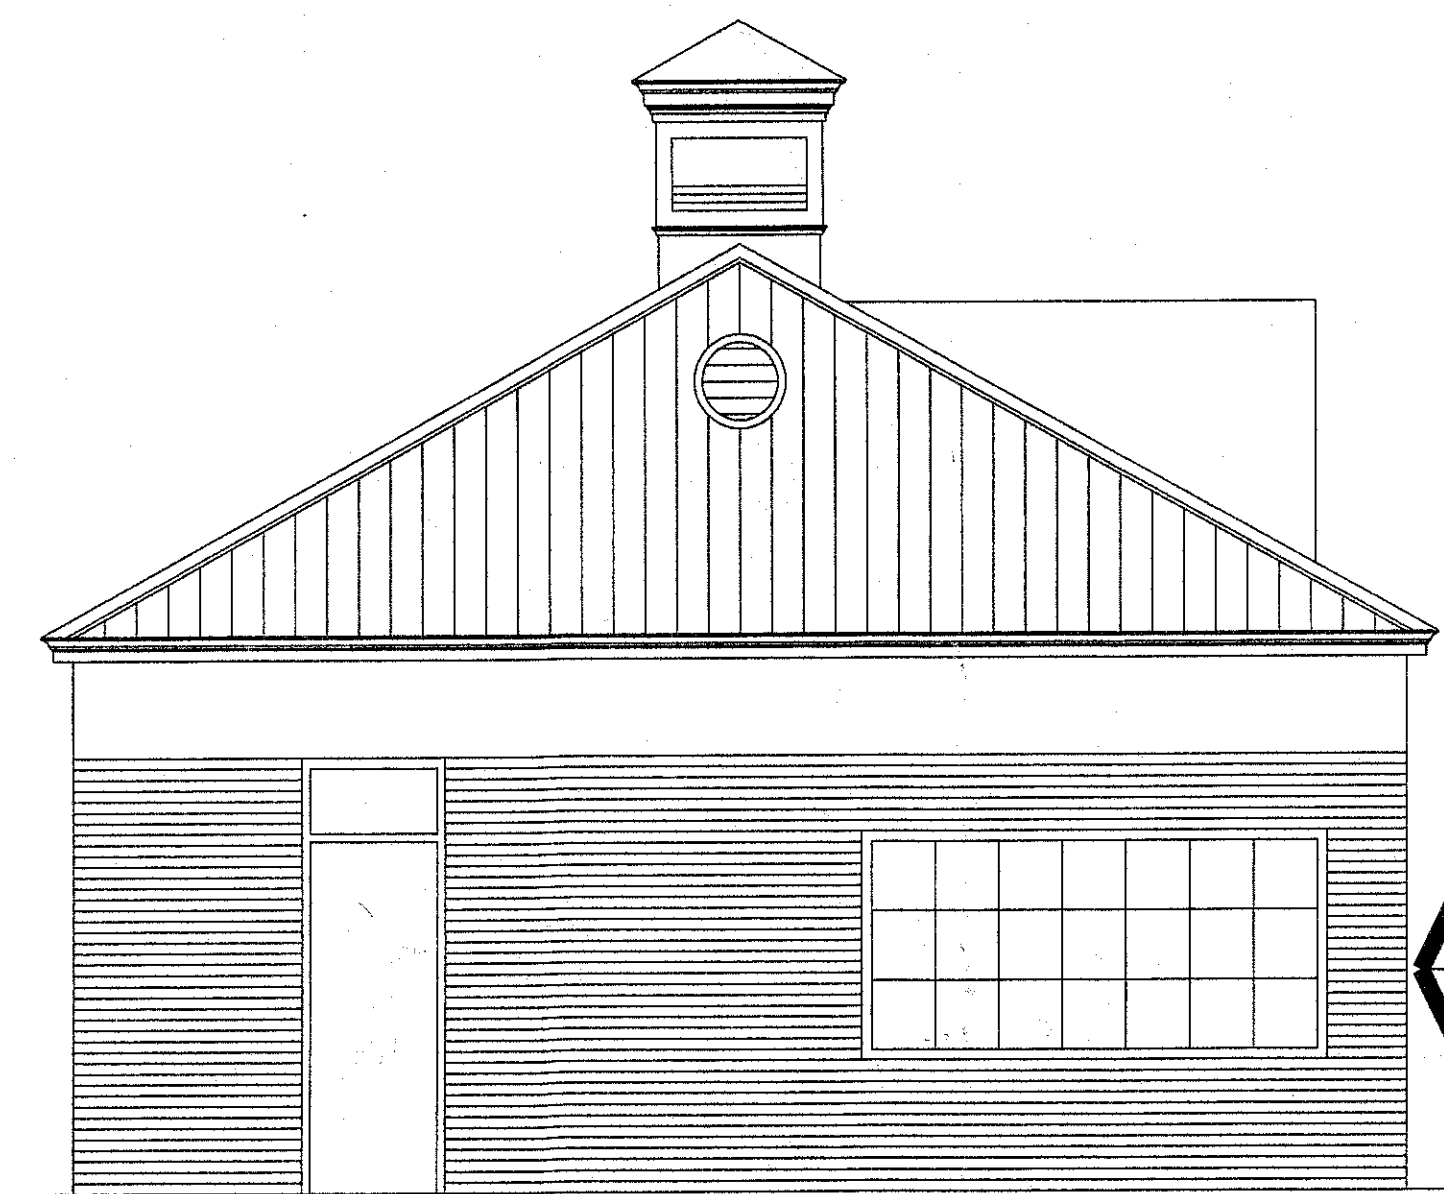


PAINT EXISTING TRIM
WHITE COLOR

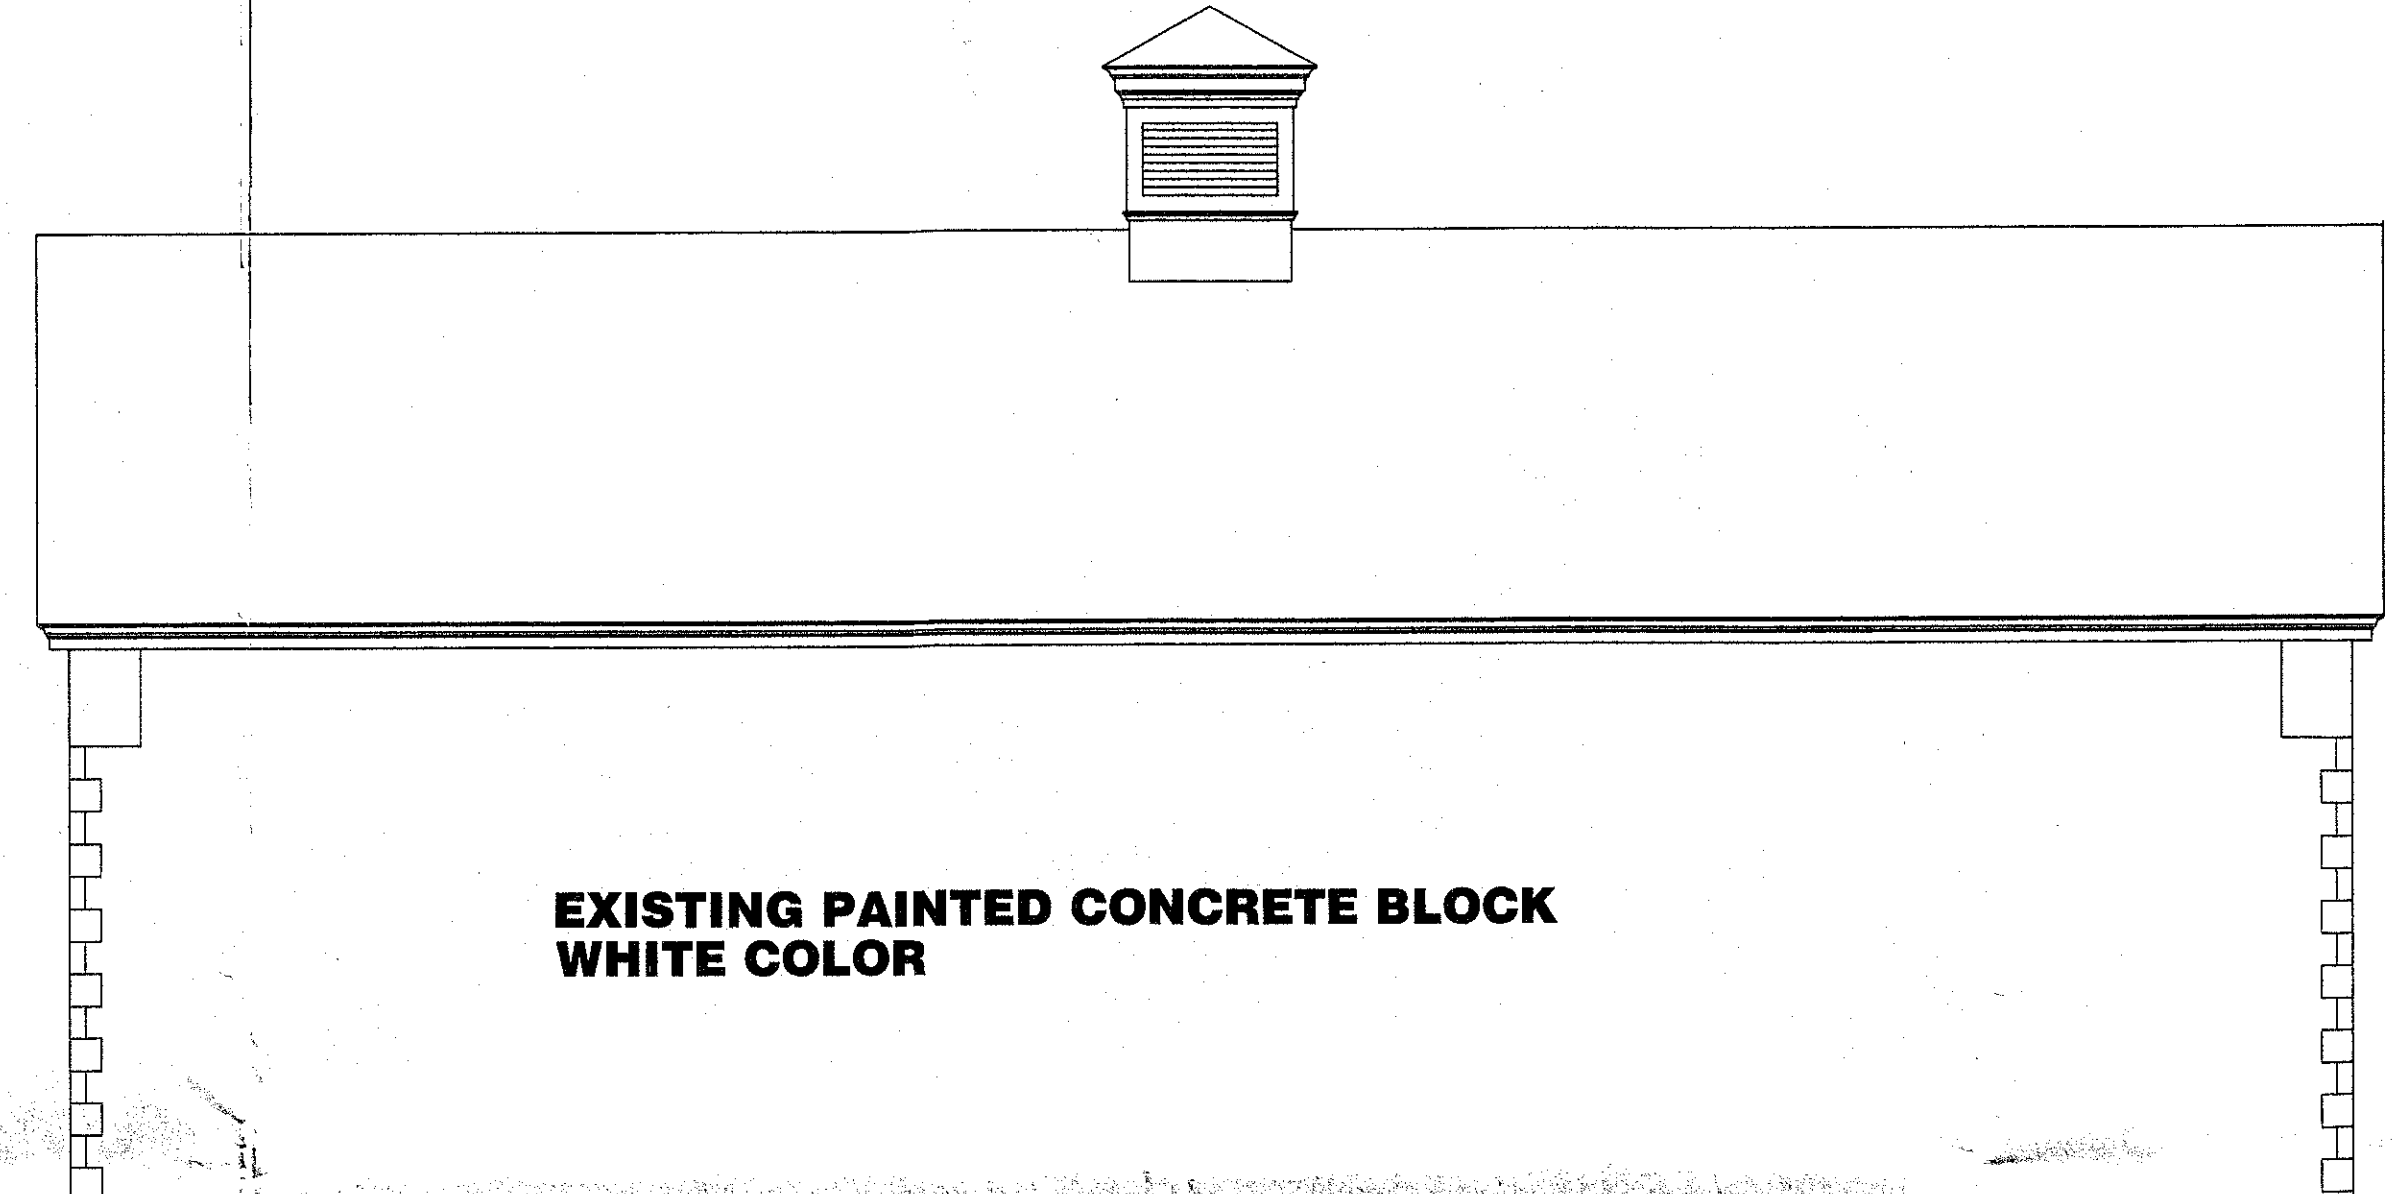

PAINT EXISTING TRIM
WHITE COLOR

NEW WINDOW

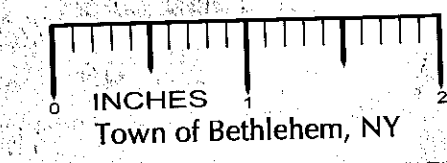

NO	ISSUED	DATE
1	CURB REVISIONS	3-30-10
2	GEN. REV.	4-5-10

PLANNING BOARD
TOWN OF BETHLEHEM
ALBANY COUNTY, NEW YORK

The Site Plan is approved.

Title: *James Tobin*
Date: *6/1/10*

JAMES DALY TOBIN
ARCHITECTS

SEAL OF THE STATE OF NEW YORK
JAMES DALY TOBIN
ARCHITECT
NO. 1000
JANUARY 1, 1978

**YASEMIN FUEL'S INC.
CONVENIENCE STORE**
414 ROUTE 9W GLENMONT, NEW YORK


PROPOSED ELEVATIONS

DATE
MARCH 17, 2010

SCALE
1/4" = 1'-0"

OPUS
09.506

FILE
9/1/SP-2

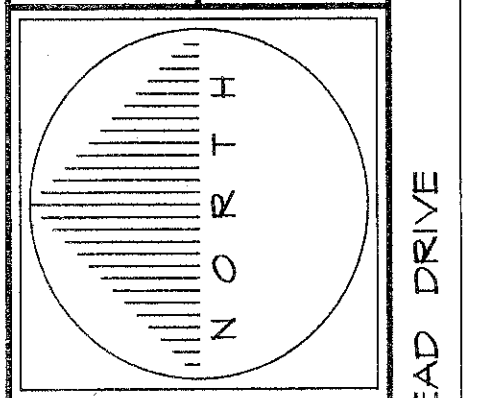

SP-2

518 - 439 - 0477

NEW YORK

SLINGERLANDS

12 CARSTEAD DRIVE