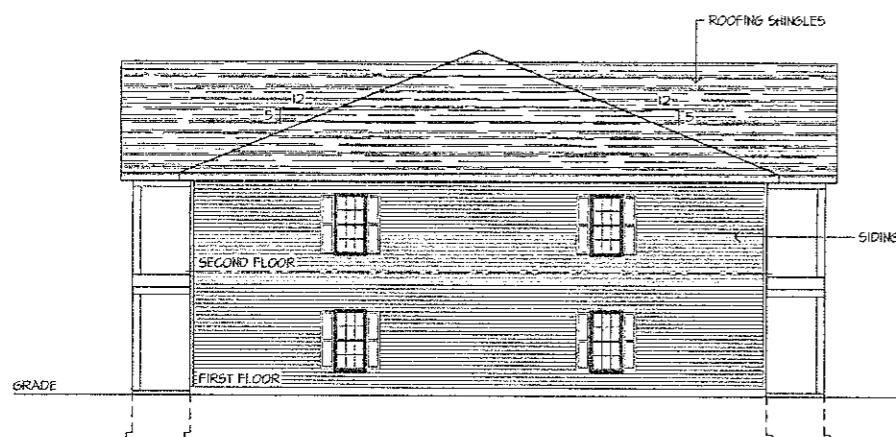



RECEIVED

AUG 30 2010

PLANNING BOARD  
TOWN OF BETHLEHEM



LEFT ELEVATION

SCALE 1/8" = 1'-0"

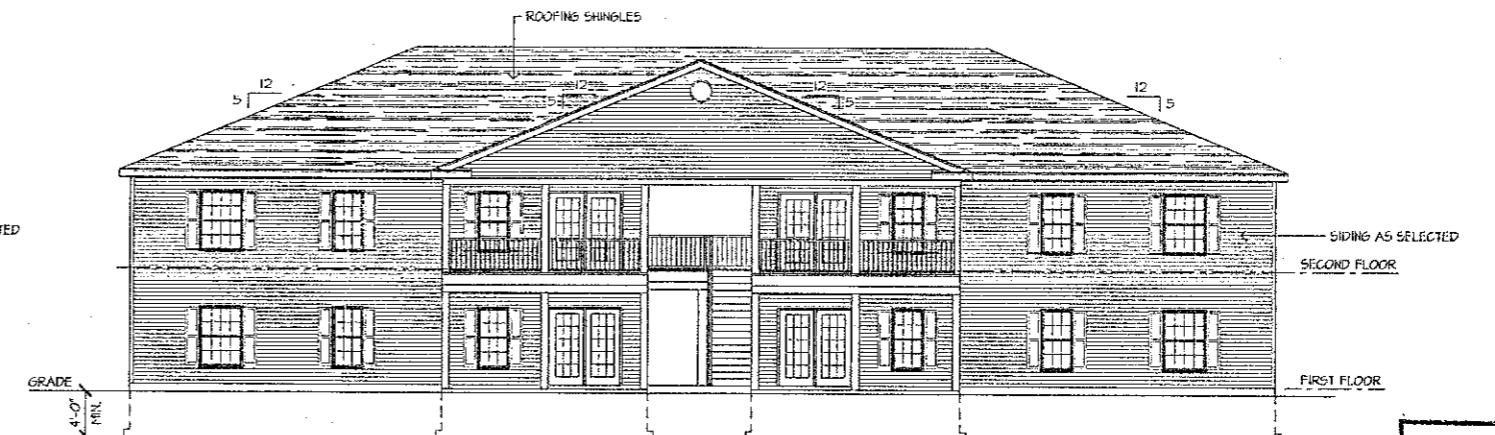


FRONT ELEVATION

SCALE 1/8" = 1'-0"

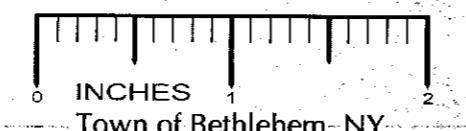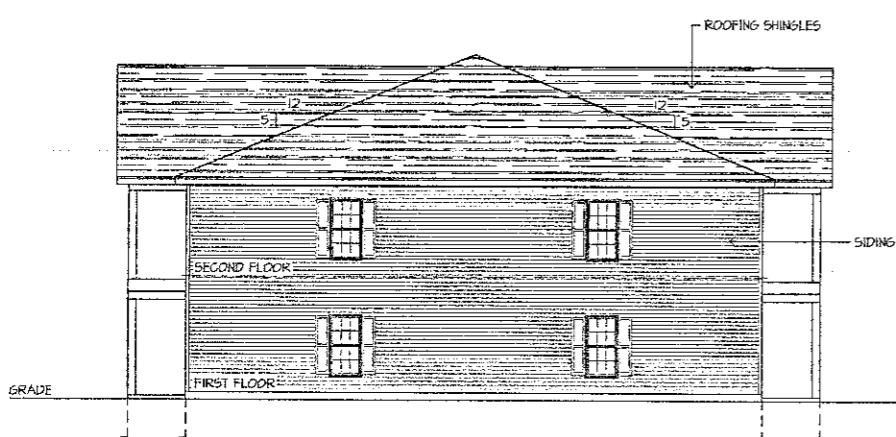INCHES  
Town of Bethlehem, NY

RIGHT ELEVATION

SCALE 1/8" = 1'-0"

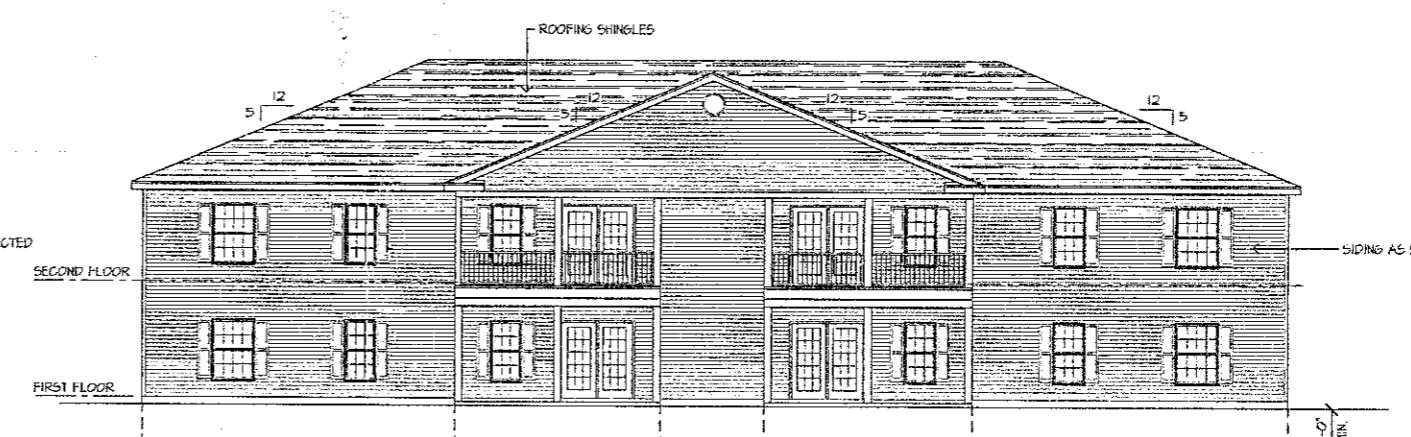

REAR ELEVATION

SCALE 1/8" = 1'-0"

PLANNING BOARD  
TOWN OF BETHLEHEM  
ALBANY COUNTY, NEW YORK

This Site Plan Approved.

Date 9/1/2010

KENDELL SQUARE APARTMENTS  
8 UNIT BUILDING  
FEURA BUSH RD. & ELSMERE AVE.  
BETHLEHEM, NY

ELEVATIONS

PRELIMINARY  
NOT FOR CONSTRUCTION

OWNER	XXXXXX XXXXXX 20 CORPORATE WOODS BLVD. ALBANY, NY 12205 (518) 465-4500
REVISION	DATE BY
	JUN 24, 2010
SCALE	
AS NOTED	
CAB	
CHECKED BY	
CAB	

1995 OF