


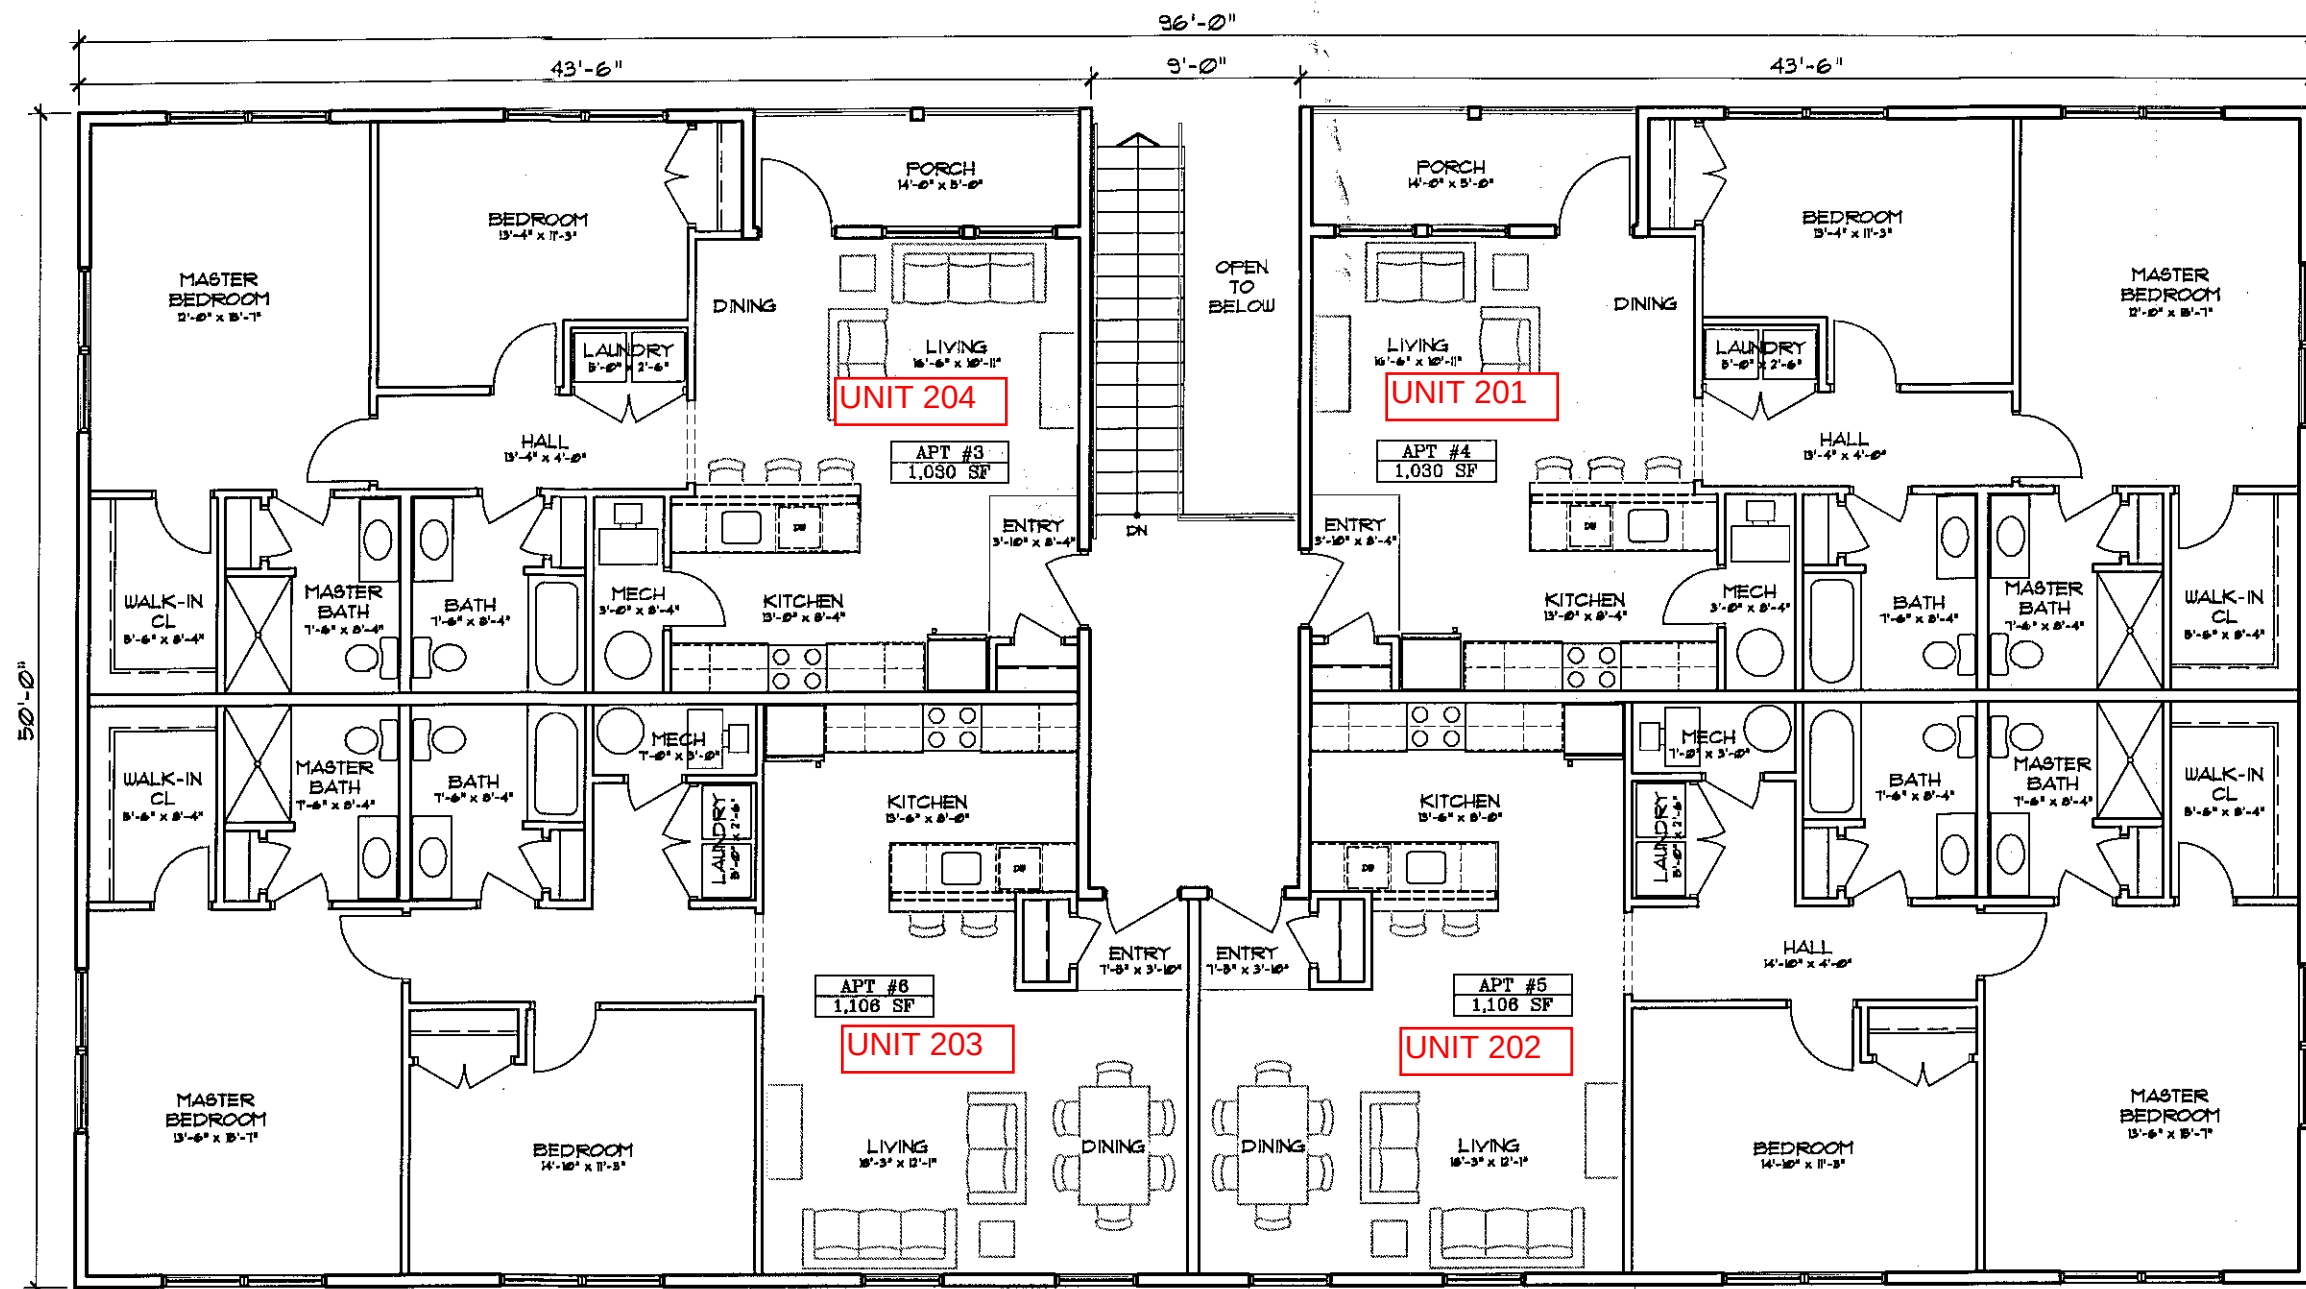


ELSMERE AVENUE

PROPOSED SECOND FLOOR PLAN

SCALE: 1/8" = 1'-0"

911 Addressing
 Primary Building Structure: 394 Elsmere Avenue
 Sub Address Example: 394 Elsmere Avenue, Unit 101
 Note Added 8/8/2016 by K. Menia.

PLANNING BOARD
 TOWN OF BETHLEHEM
 ALBANY COUNTY, NEW YORK
 By direction of the Chairman.
 These drawings are hereby approved.
 See sheet(s) 101a (7)
 for date and signature.

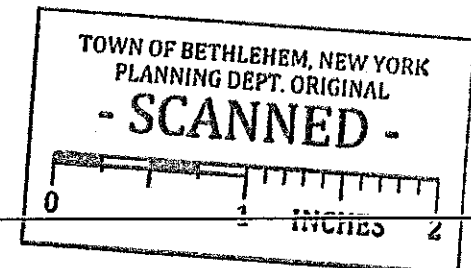

DATE: 12/15/15 DESIGNED BY: DRAWN BY: CHECKED BY: SCALE: AS NOTED NOTES:	
PROPOSED SECOND FLOOR PLAN	
HARRIS A. SANDERS ARCHITECTS, P.C. 252 WASHINGTON AVENUE, ALBANY, NEW YORK 12210	FIRST FLOOR PLAN KENDALL SQUARE 394 ELSMERE AVENUE DELMAR, NEW YORK
SK2	