

NOTE:

CONTRACTOR SHALL VERIFY ALL DIMENSIONS AND CONDITIONS SHOWN ON DRAWINGS OR NOTED IN SPECIFICATIONS PRIOR TO CONSTRUCTION.

ALL WORK SHALL CONFORM TO THE LATEST EDITION OF FEDERAL, STATE, AND LOCAL CODES AND GENERALLY ACCEPTED STANDARDS IN THE TRADES.

THE CONTRACTOR IS SOLELY RESPONSIBLE FOR ALL CONSTRUCTION MEANS, METHODS, TECHNIQUES, SEQUENCES, AND PROCEDURES AND FOR COORDINATING ALL PORTIONS OF THE WORK.


ALL HEADERS SHALL BE 2-2X10 SPF UNLESS NOTED OTHERWISE.

MINIMUM GRADE OF LUMBER SHALL BE #2.

THESE DRAWINGS HAVE BEEN REVIEWED BY A LICENSED DESIGN PROFESSIONAL FOR COMPLIANCE WITH THE REQUIREMENTS FOR ENERGY CODE COMPLIANCE, WOOD FRAMING, CONCRETE FOUNDATION, AND ROOF CONSTRUCTION IN ACCORDANCE WITH THE NYS BUILDING CODE.


THE DRAWING HAS NOT BEEN REVIEWED FOR COMPLIANCE WITH GLAZING, LIGHTING, VENTILATION, PLUMBING, MECHANICAL, SPACE REQUIREMENTS, AND ELECTRICAL CODE REQUIREMENTS.

THE BUILDING DESIGN WAS BASED UPON SANDY SILTY SOILS WITH A LOAD BEARING CAPACITY OF 2000 PSF. IF SOIL CONDITIONS DIFFER, THE DESIGN PROFESSIONAL SHALL BE NOTIFIED PRIOR TO THE CONSTRUCTION OF THE FOUNDATION.

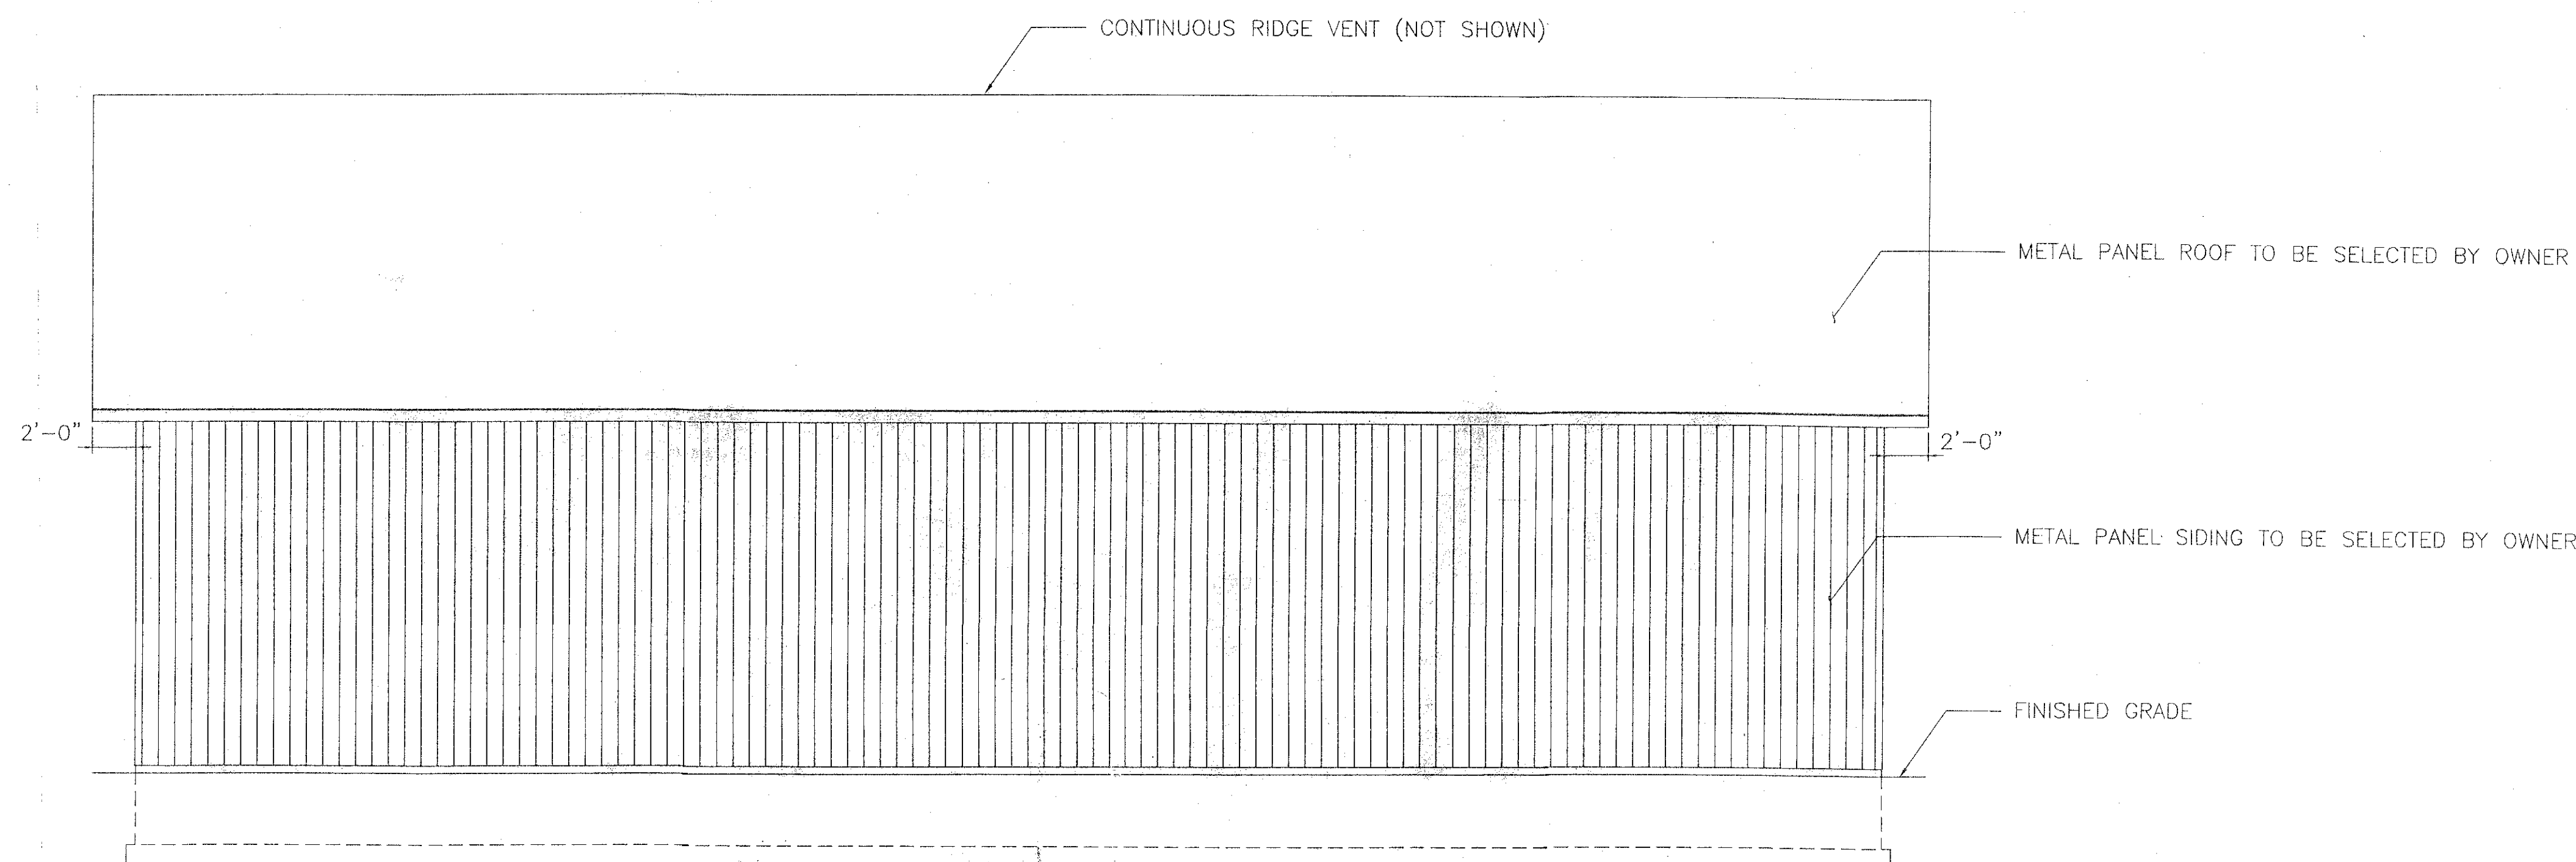


RIGHT ELEVATION

SCALE 3/16"=1'-0"

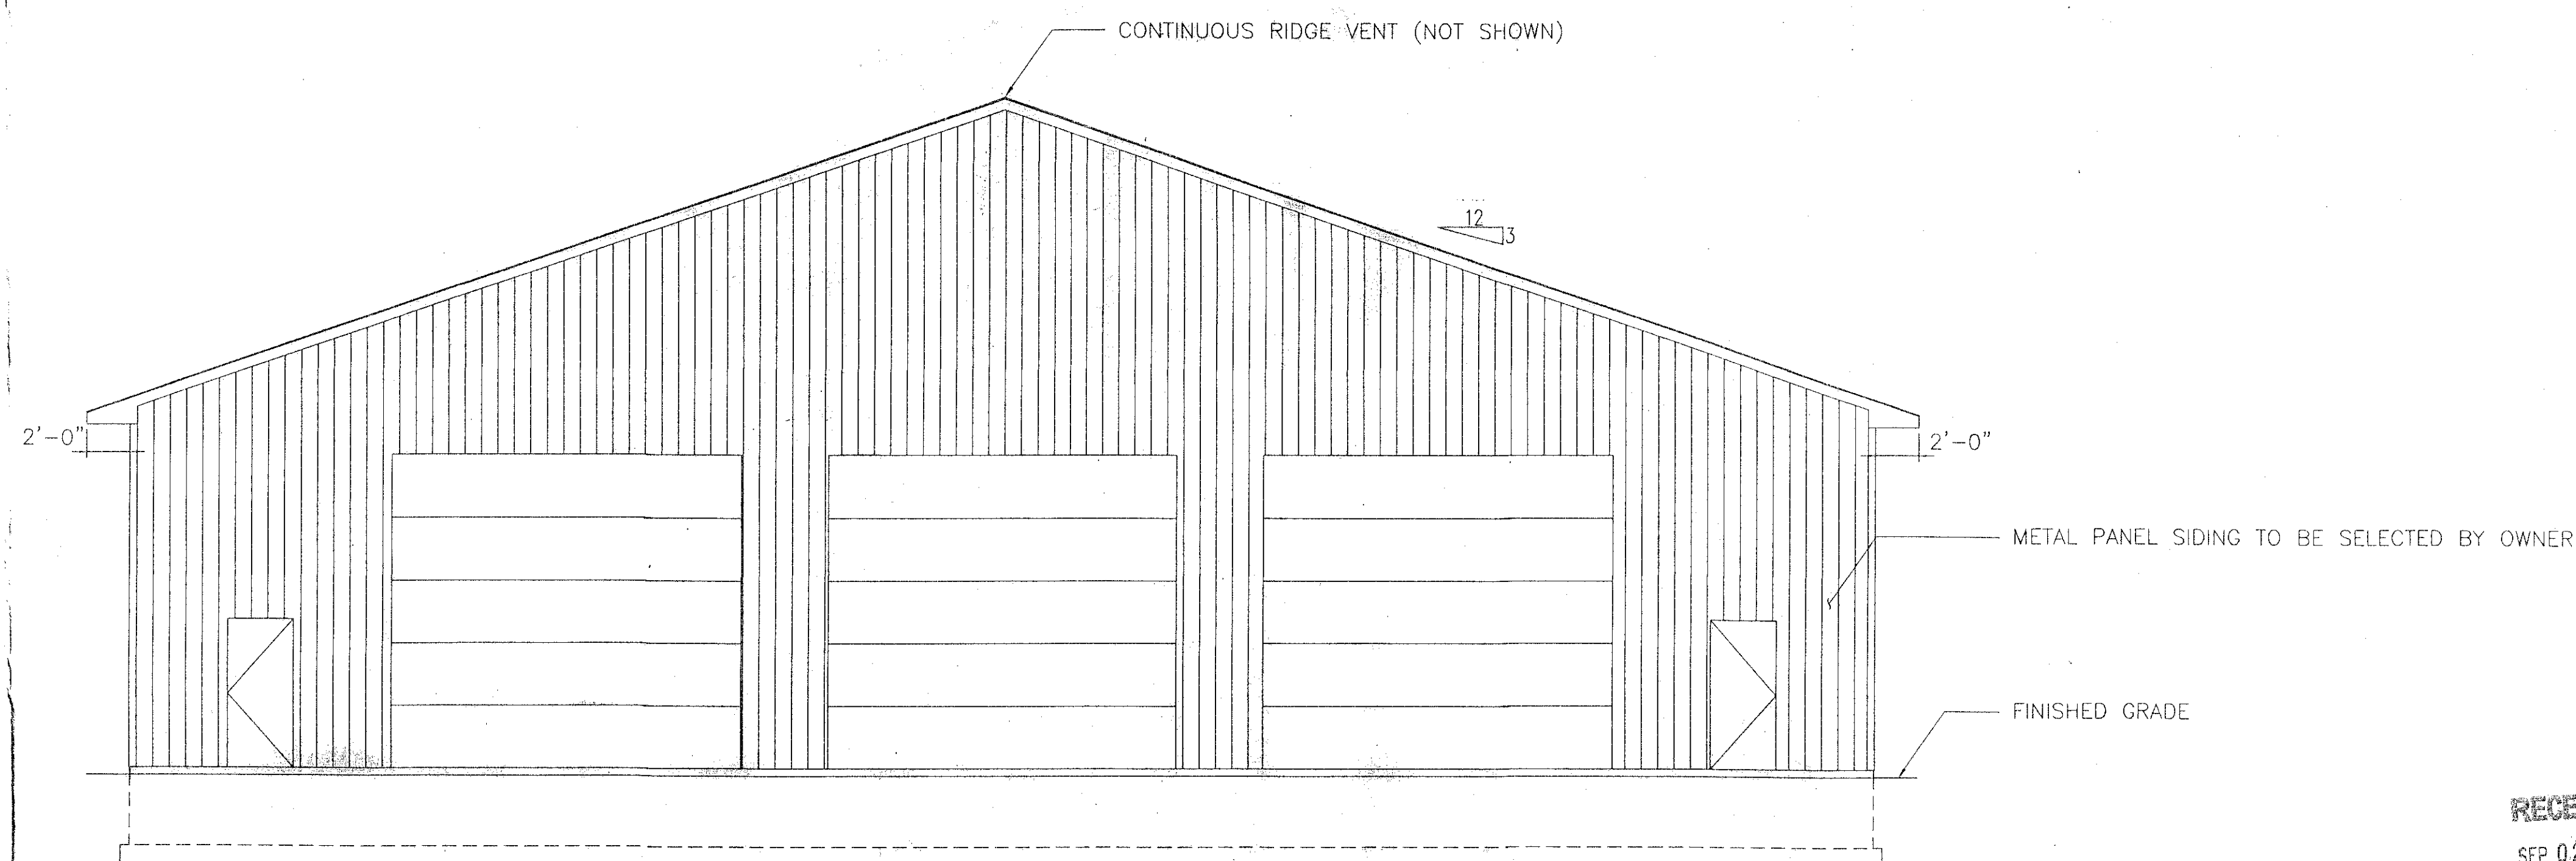


REAR ELEVATION

SCALE 3/16"=1'-0"

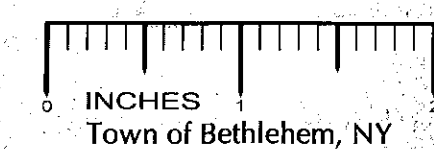

INCHES
Town of Bethlehem, NY

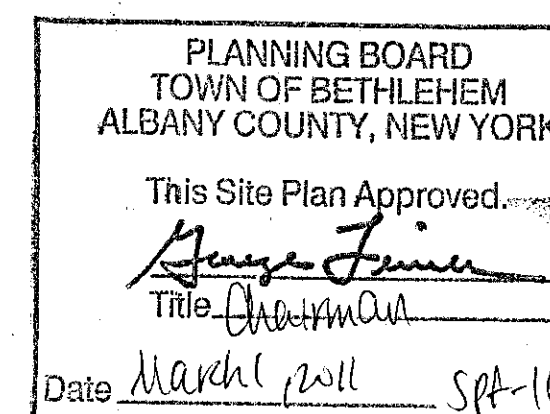

RECEIVED
SEP 02 2010
PLANNING BOARD
TOWN OF BETHLEHEM



DRAWN BY:
JASON DONNELLY
GNH LUMBER INC.
11513 STATE ROUTE 32
GREENVILLE, NY 12083
(518)-966-5333
e-mail address:
jason@gnhlumber.com

ENGINEER:

FILE #:
80X100 BANAHAN 2X8 WALL.dwg
TOTAL AREA = 8000 SQFT

SCALE:
3/16"=1'-0"

GNH
LUMBER
INC.

11513 STATE ROUTE 32
GREENVILLE, NY 12083
(518)-966-5333
www.gnhlumber.com

FOR:
PETE EBERT

BRIDGE ST
SELKIRK, NY 12158

DATE:
9/25/09

REVISED:

ELEVATIONS

UNAUTHORIZED ALTERATION
OR ADDITION TO THIS
DOCUMENT IS A VIOLATION
OF SECTION 7209 SUB-
DIVISION 2 OF THE NEW
YORK STATE EDUCATION
LAW.

DRAWING:
5 OF 6