
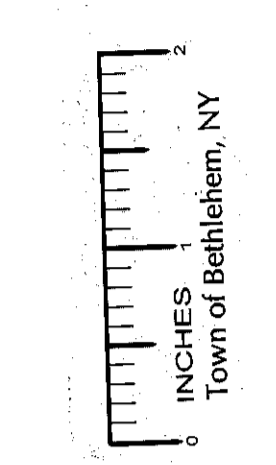


**TYPICAL BLOCK FOUNDATION LANDSCAPING PLAN**  
SCALE: 1" = 10'

TOWN OF BETHELEHEM  
PLANNING BOARD  
TOWN OF BETHELEHEM  
ALBANY COUNTY, NEW YORK  
This Site Plan Approved.  
THOMAS J. VAN DYKE  
Date: 07/23/13  
SP165A1

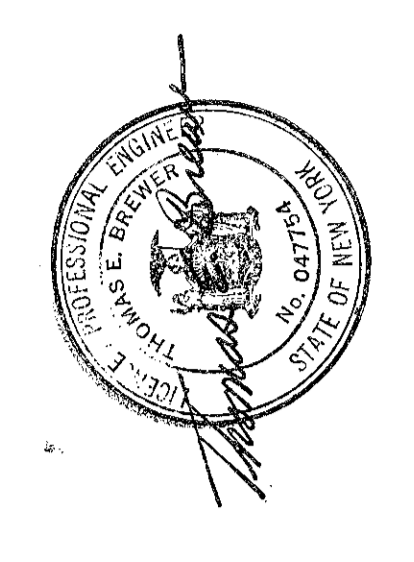


DRAWING NUMBER  
**5**

**VAN DYKE SPINNEY - PHASE 1**  
FOUNDATION LANDSCAPING PLAN  
TOWN OF BETHELEHEM COUNTY OF ALBANY  
STATE OF NEW YORK

DESIGNED BY:	DATE:
CHECKED BY:	TITLE:
APPROVED BY:	AS SHOWN:
DATE:	02/12/12
PROJECT:	

**BEA BREWER ENGINEERING ASSOCIATES, P.C.**  
CONSULTING ENGINEERS PLANNERS  
743 COLUMBIA TURNPIKE, EAST GREENBUSH, NEW YORK 12061  
PHONE: 518-477-5253 FAX: 518-477-5253

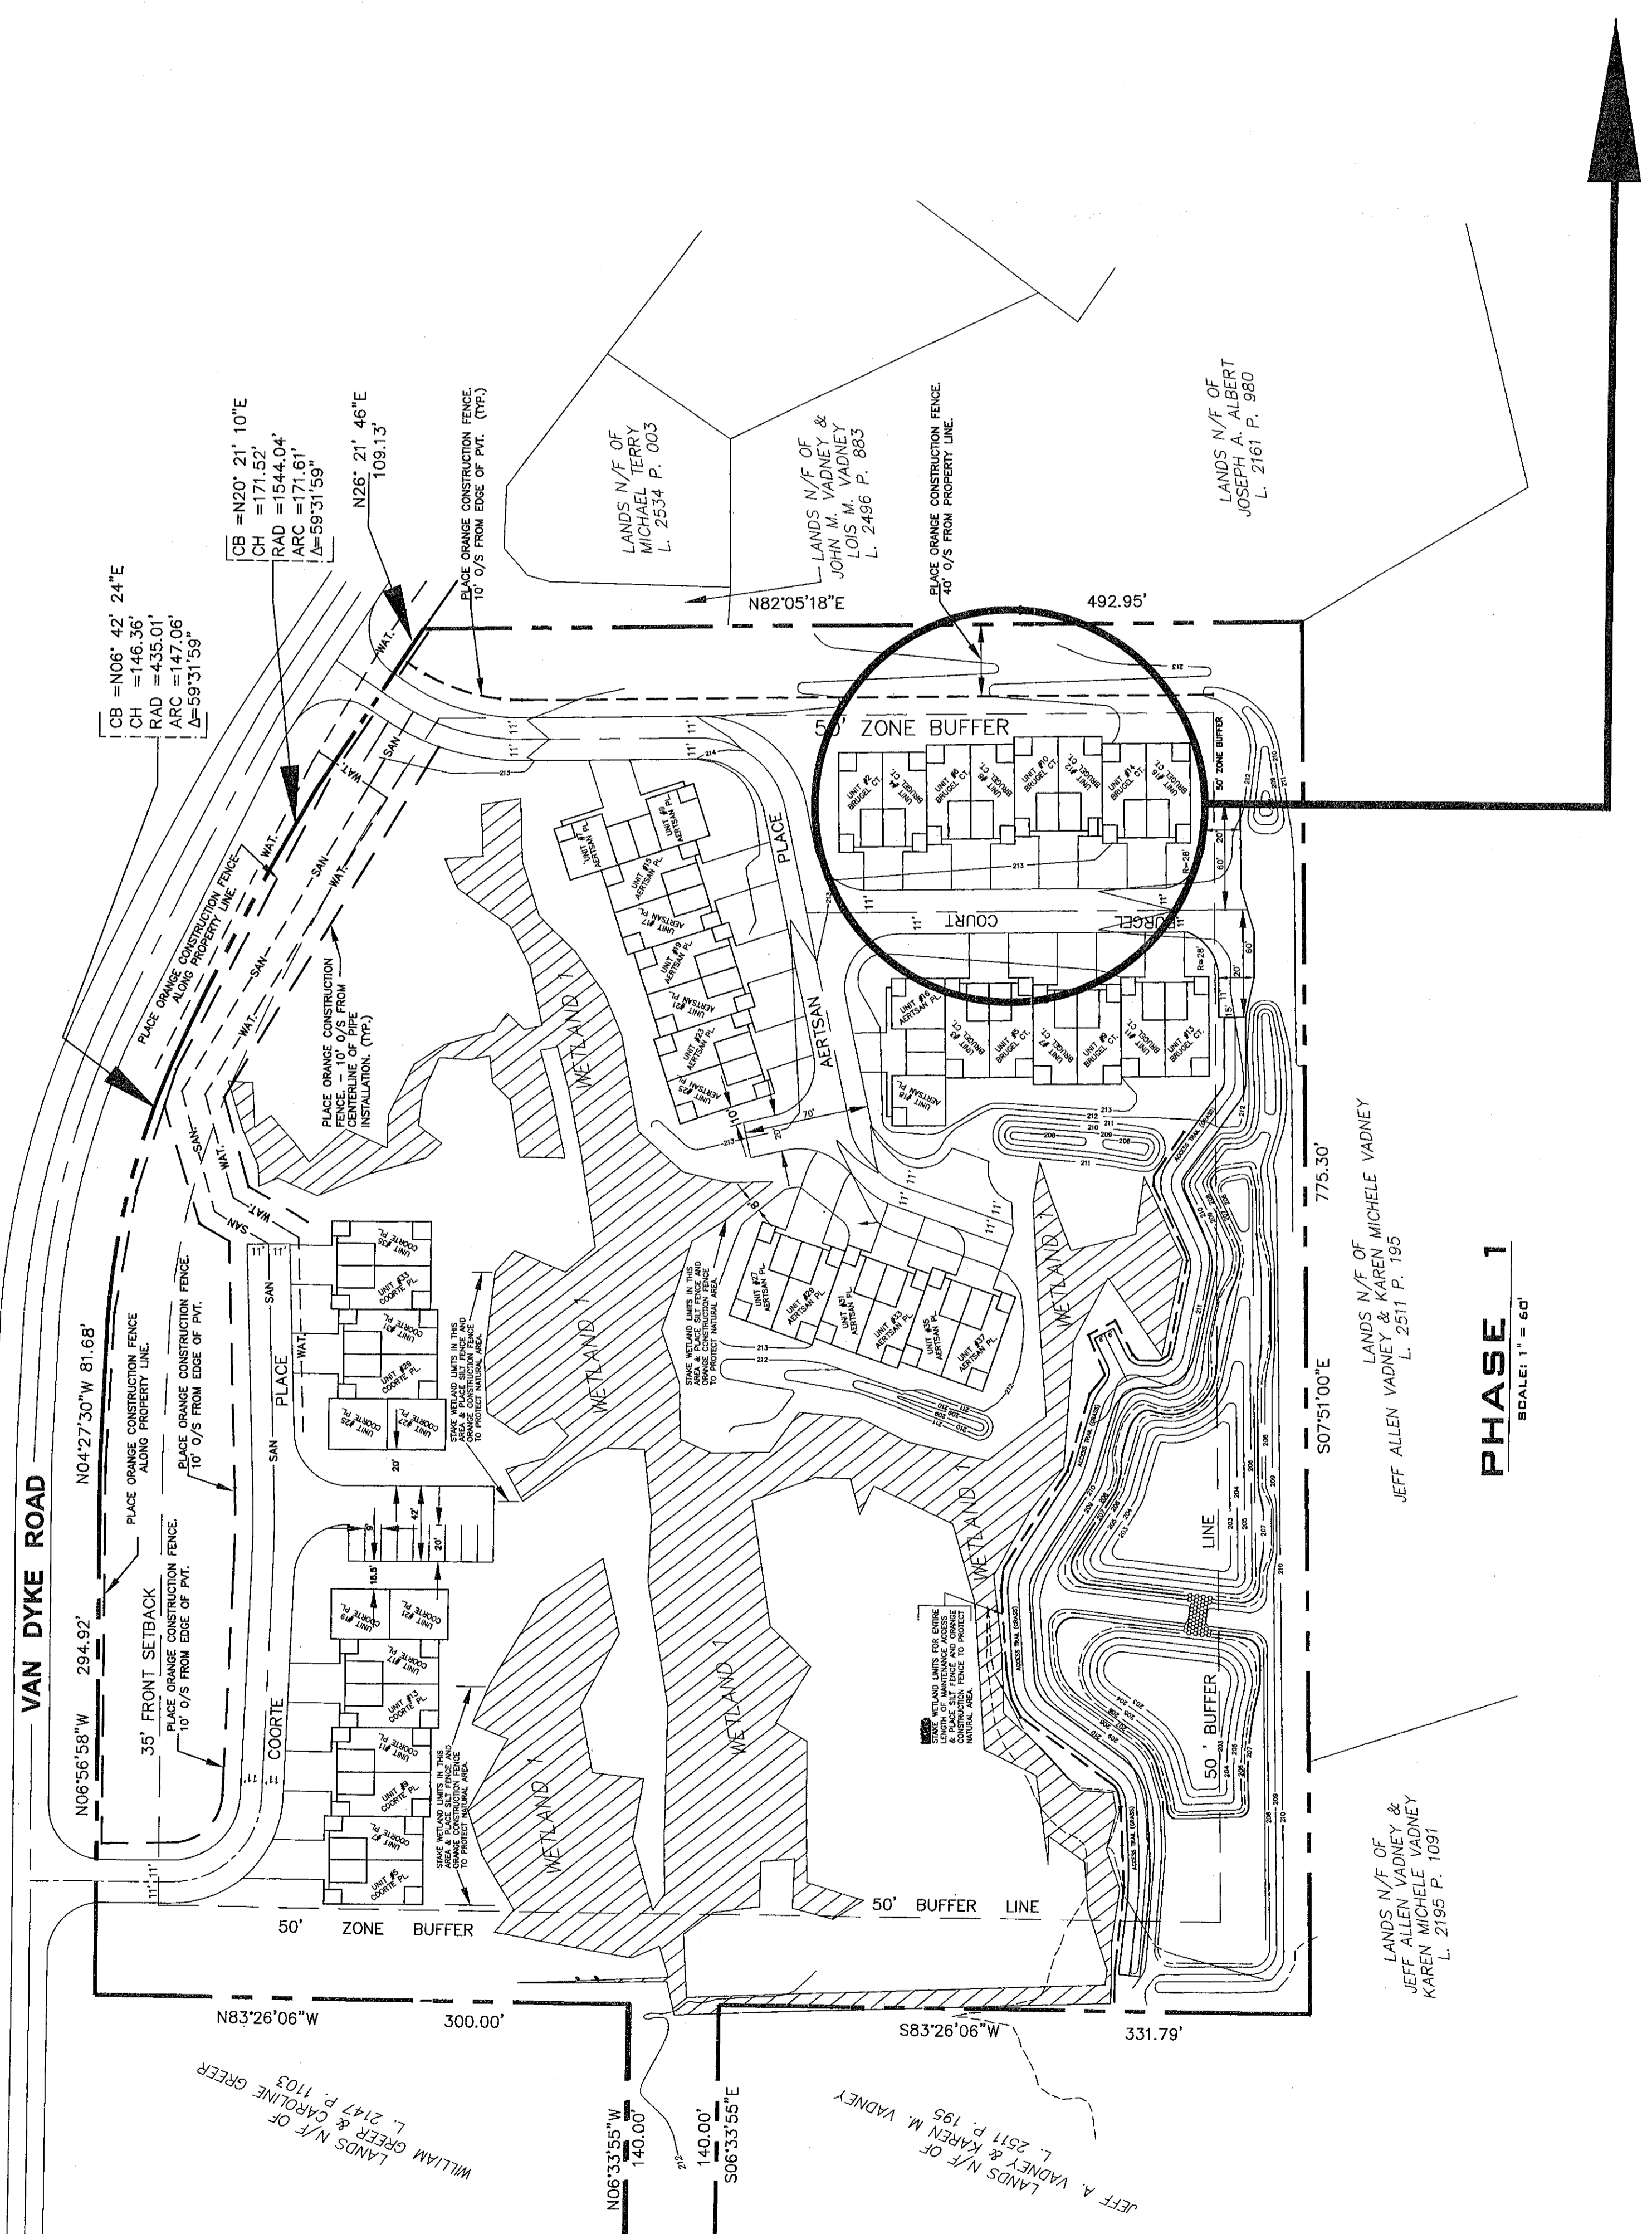

**PHASE 1**  
SCALE: 1" = 60'

**BUILDING FOUNDATION PLANTING LIST**  
GROUP "X" PLANTS - SMALL FOUNDATION PLANTS - PLANT 3' O.C.

SPY	SYMBOL	COMMON NAME	QTY.	SIZE	COND.	SECT.
A1		SPIREA ARGENTEA 'SILBERHIMMEL'	9	3 GAL	COND.	D
A2		BULBOSA NODIFLORA 'SILBERHIMMEL'	9	3 GAL	COND.	D
A3		POTENTILLA ANTHRACINOSA	4	3 GAL	COND.	D
A4		POTENTILLA FRUTICOSA	4	3 GAL	COND.	D
A5		POTENTILLA ANTHRACINOSA	2	3 GAL	COND.	D
A6		POTENTILLA ANTHRACINOSA	2	3 GAL	COND.	D
**GROUP "B" PLANTS - MEDIUM SIZE ACCENT PLANTS**

SPY	SYMBOL	COMMON NAME	QTY.	SIZE	COND.	SECT.
B1		SEK "Y" NECTARIFERA FRIBRA	4	5 GAL	COND.	D
B2		SEK "Y" NECTARIFERA FRIBRA	4	5 GAL	COND.	D
**SEASONAL COLOR:**  
SPRING - FALL PLANTED BULB - GROSS, BAYBORN, TULIP, FRACONIA  
FALL PLANTED - THUNBERG, SAGE, ORANGE, BURNING BUSH, COMPANION  
FALL PLANTED - THUNBERG, SAGE, ORANGE, BURNING BUSH, COMPANION

**LANDSCAPING NOTES:**  
1. ALL PLANT MATERIAL SHALL MEET THE MINIMUM STANDARDS OF THE  
2. ALL AREAS NOT COVERED BY BALANCE OR PLANTING SHALL RECEIVE  
3. 2" OF TOPSOIL, SEED AND MULCH.

**PLAN NOTES:**  
FOR CONSTRUCTION DATA FOR ALL INFRASTRUCTURE ITEMS, GRASSES,  
CONSULTED SPECIFICATIONS AND SUBMITTED TO THE PLANNING BOARD  
WITH LATEST REVISION DATE OF 09/17/10.

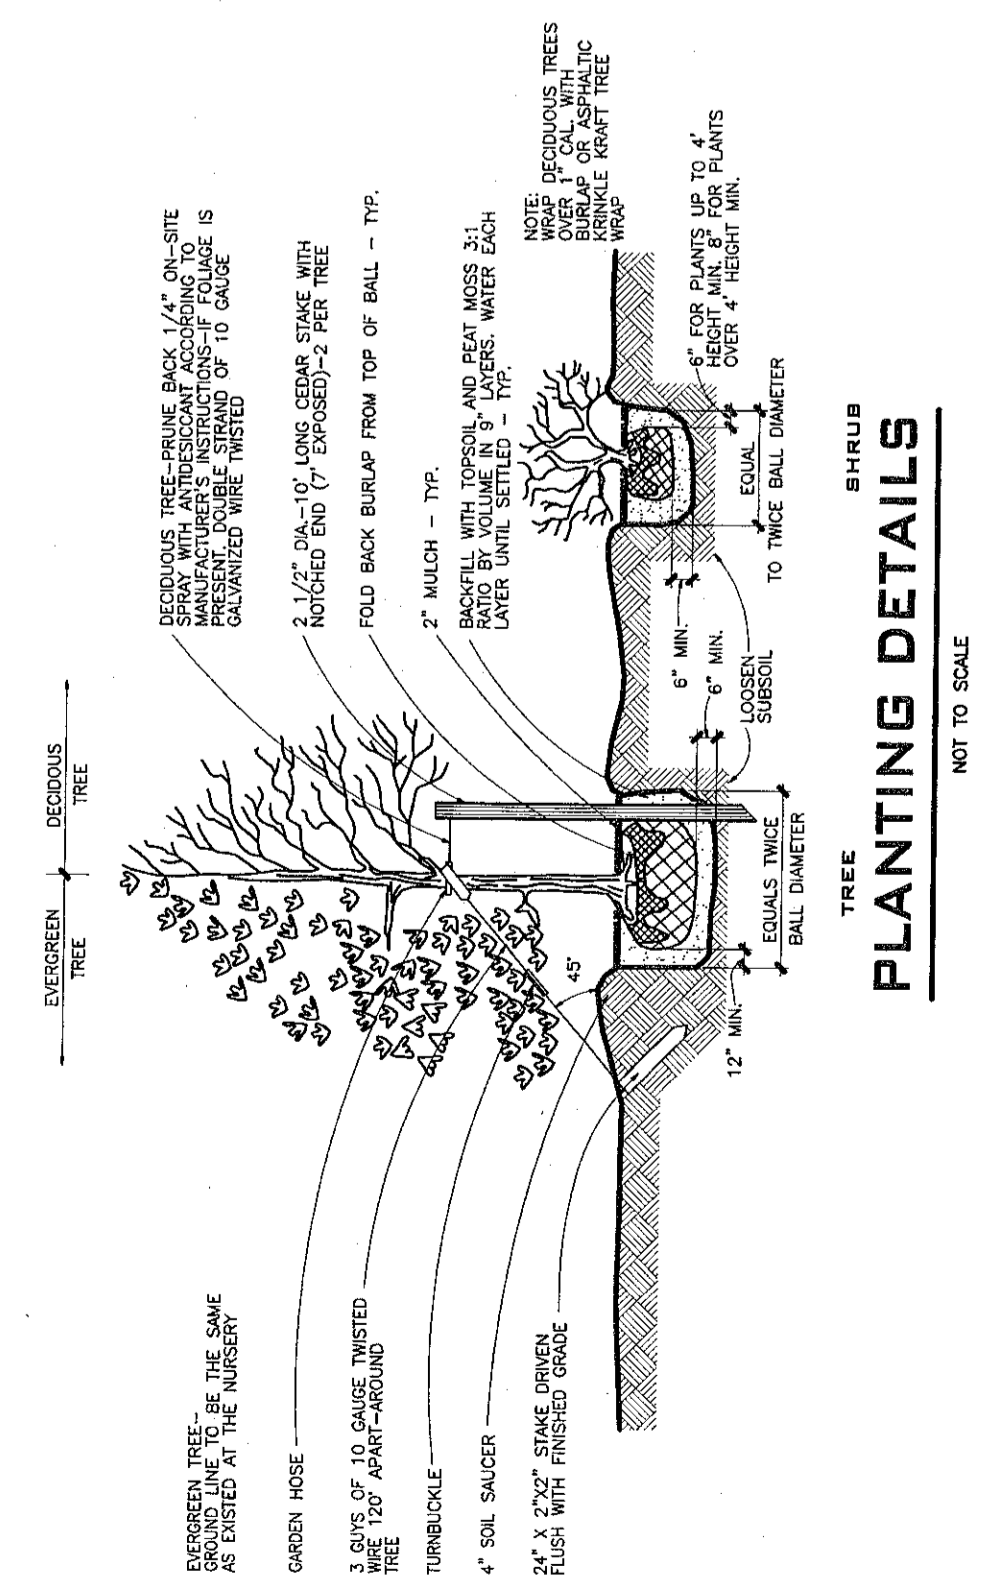

**PLANTING DETAILS**  
NOT TO SCALE