




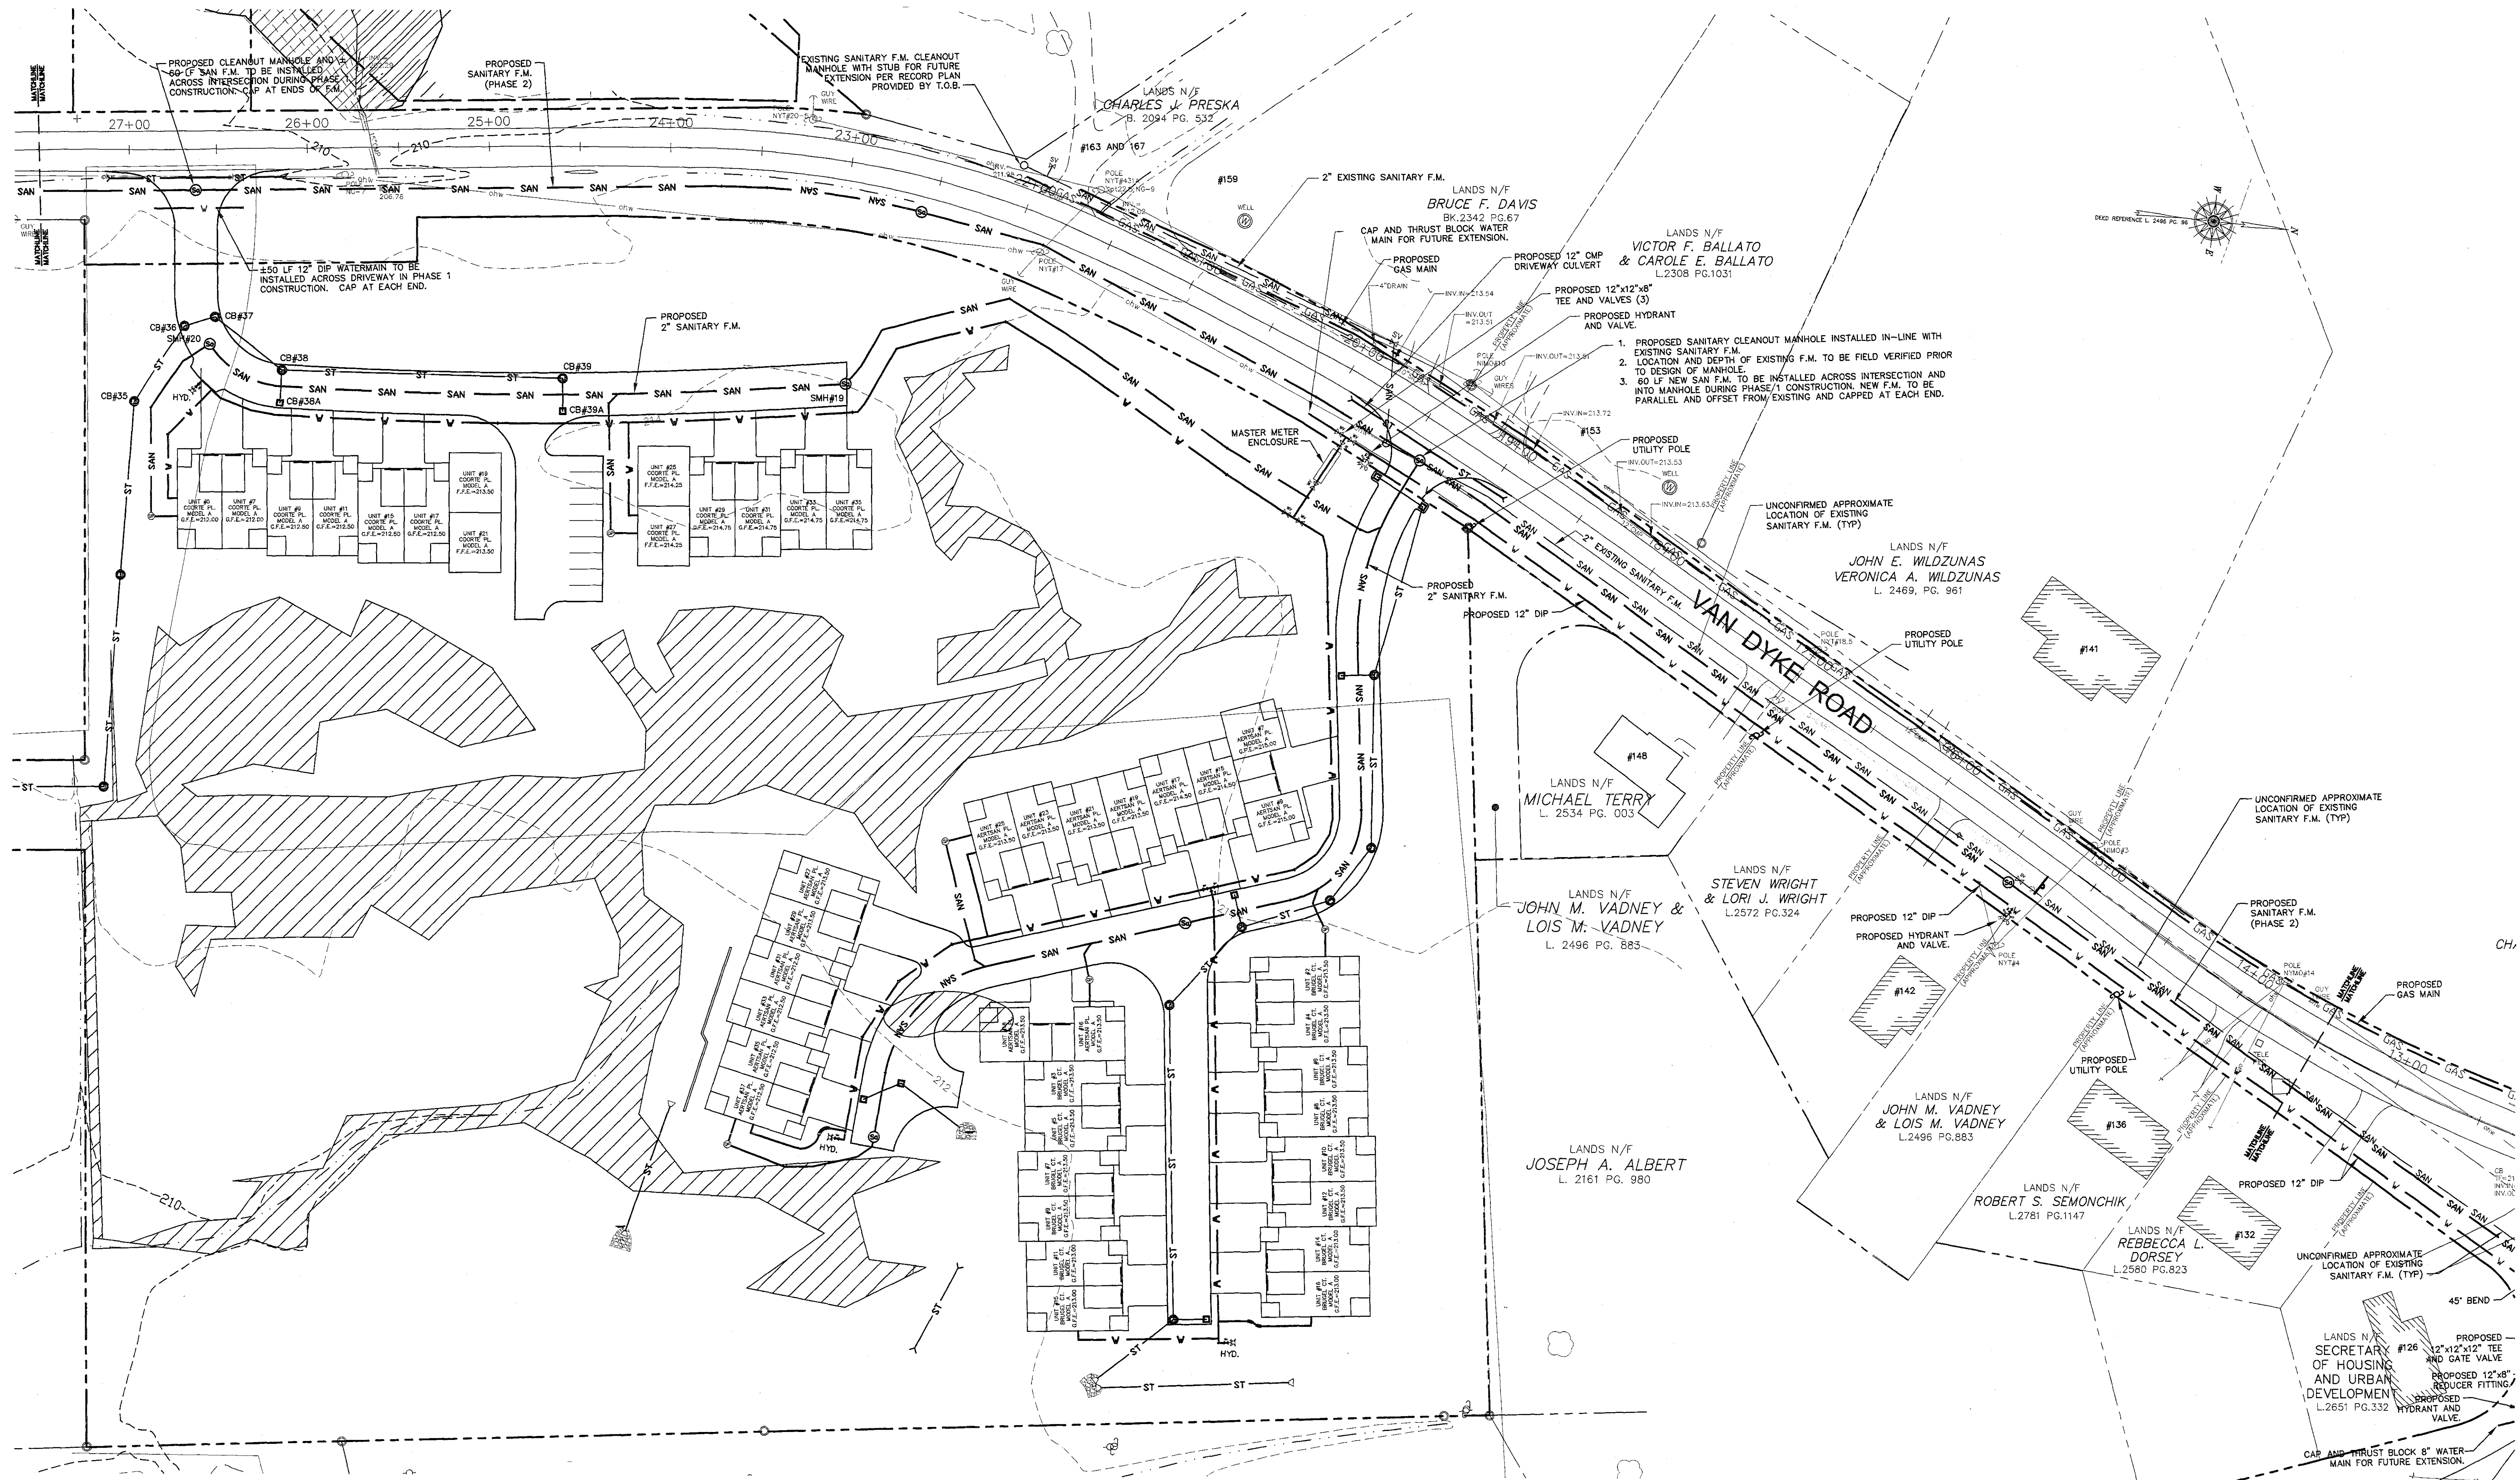


VAN DYKE ROAD
PLAN VIEW
SCALE: 1"=40'

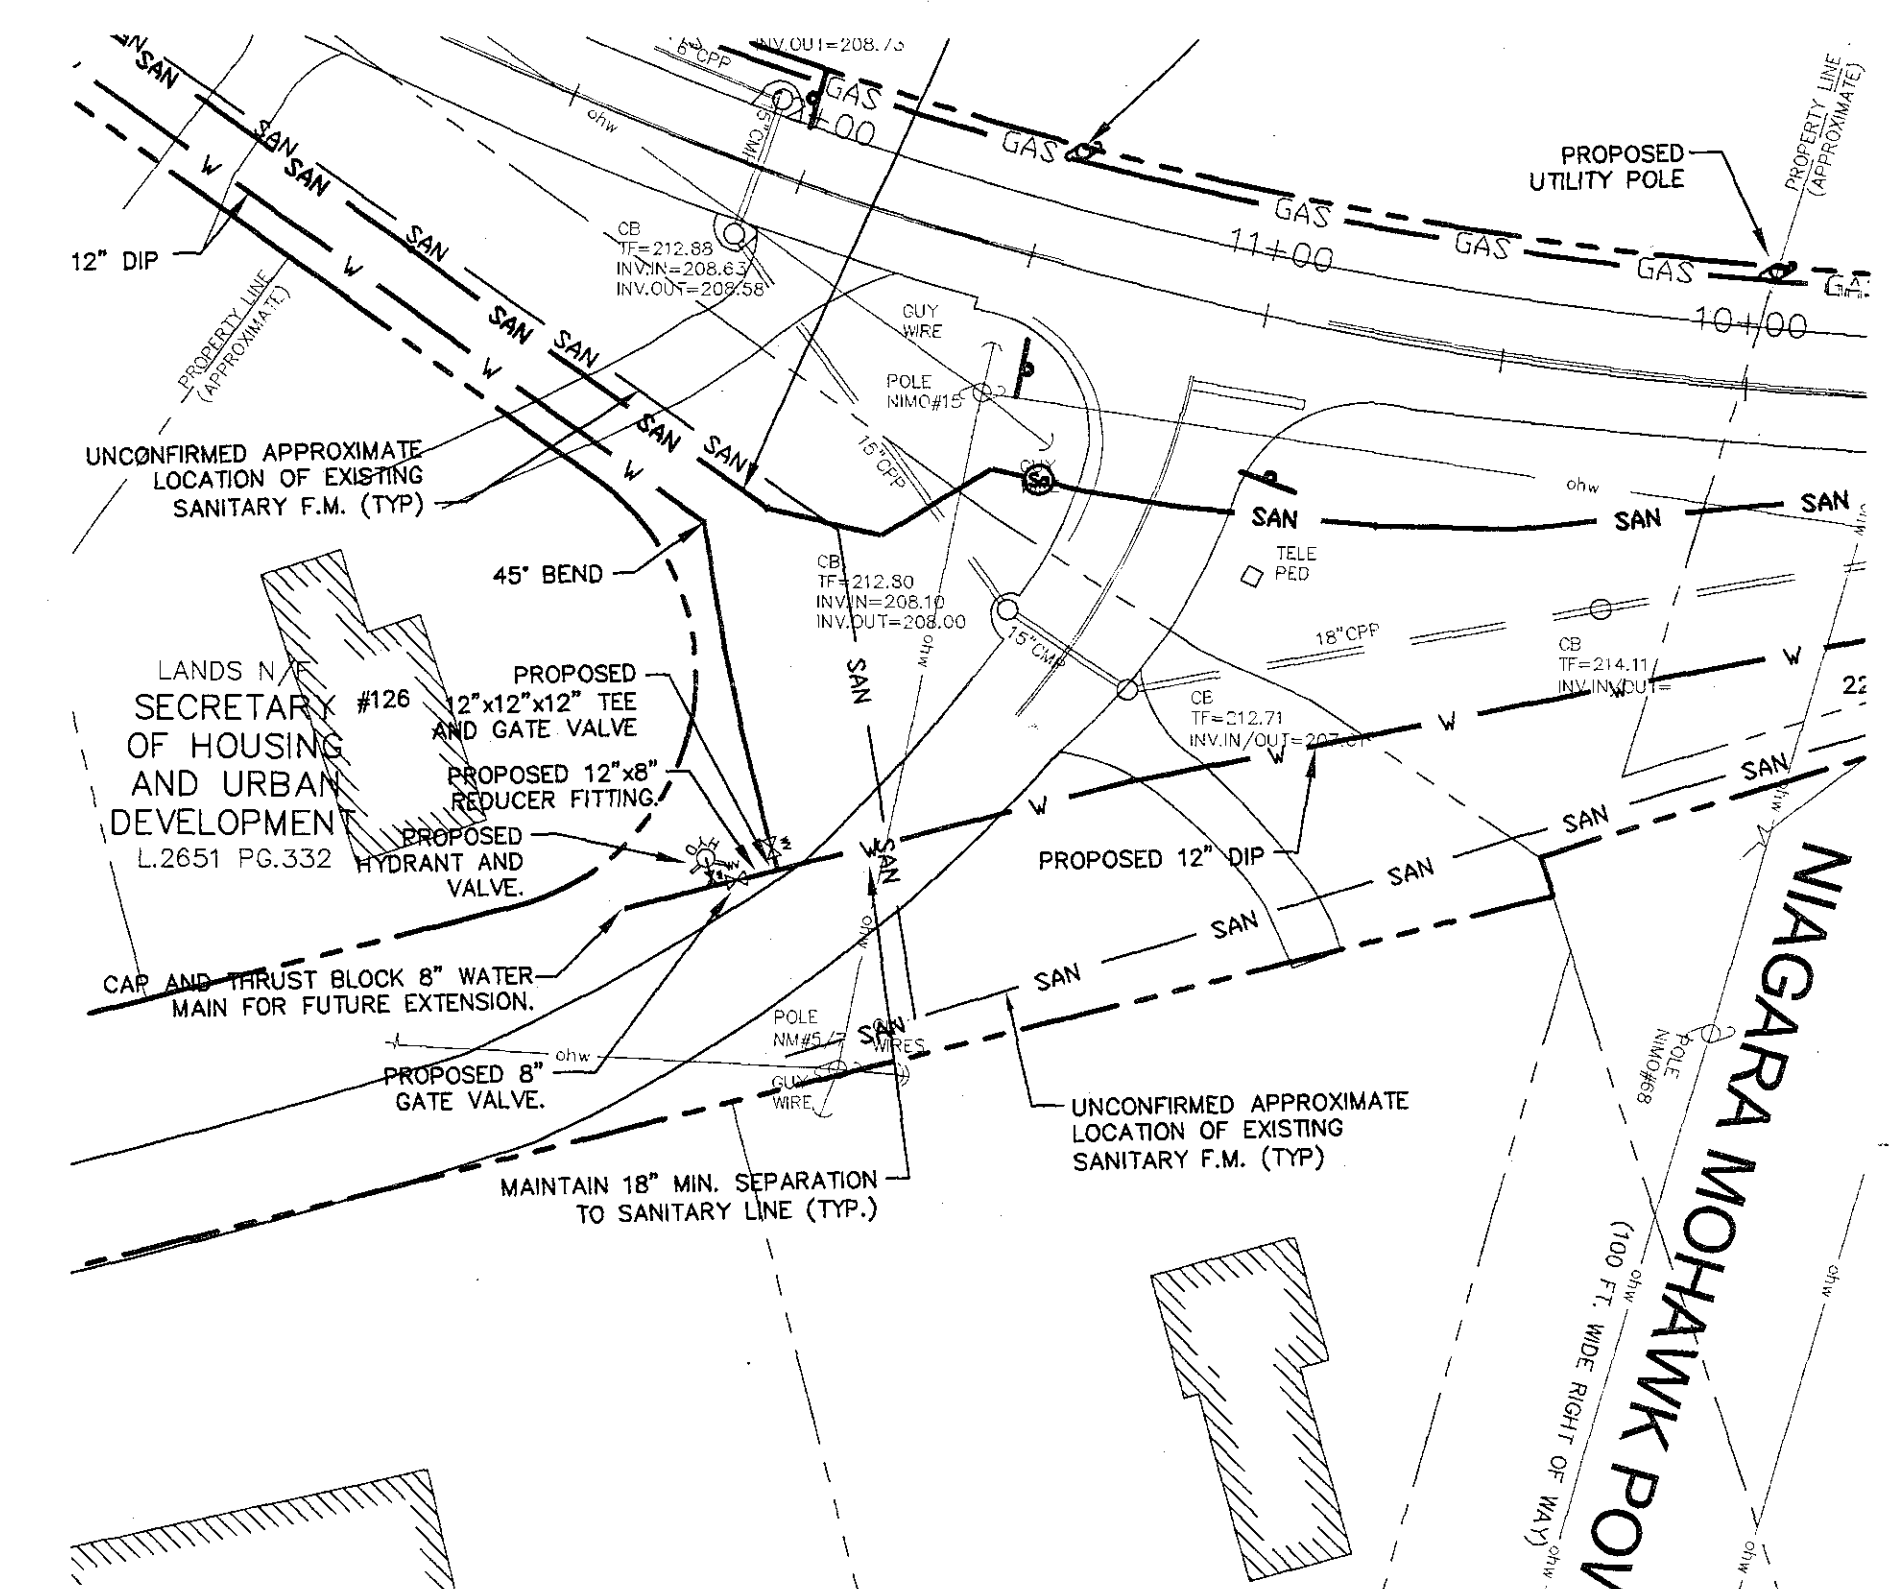

VADNEY ROAD
PLAN VIEW
SCALE: 1"=40'

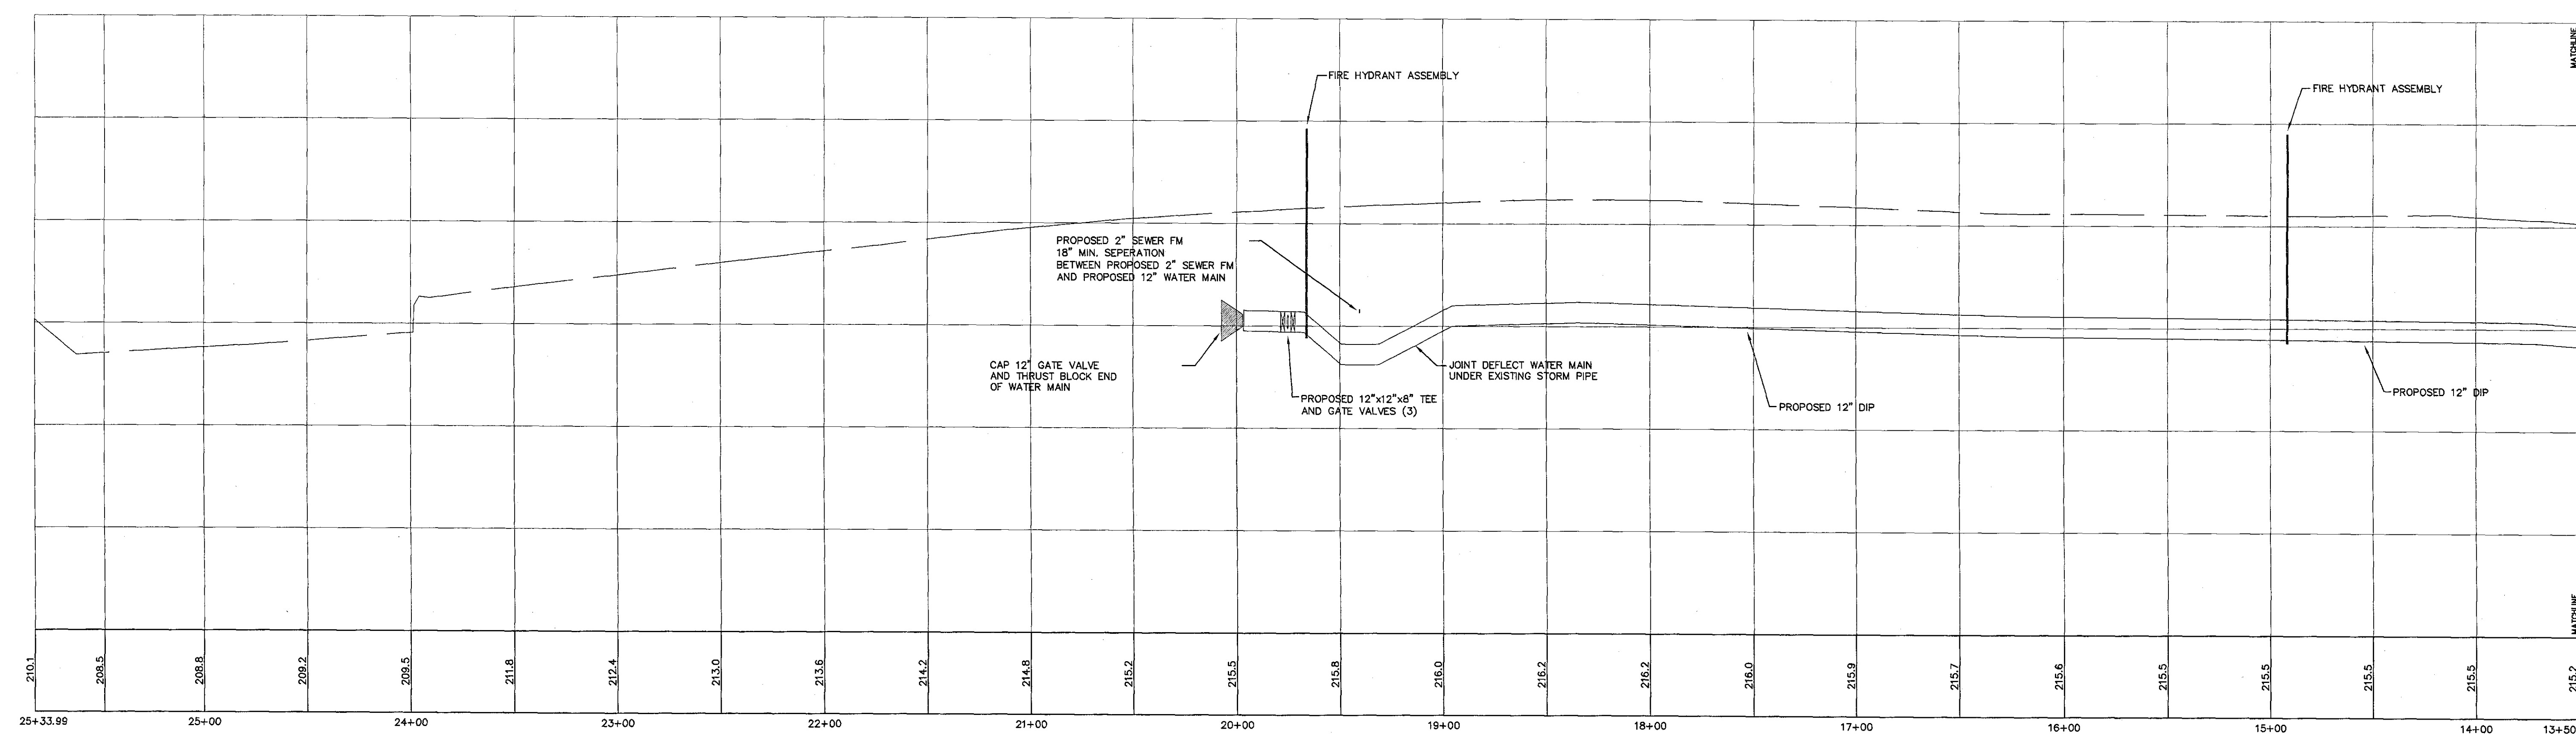

VAN DYKE ROAD
PROFILE VIEW
SCALE: 1"=40'

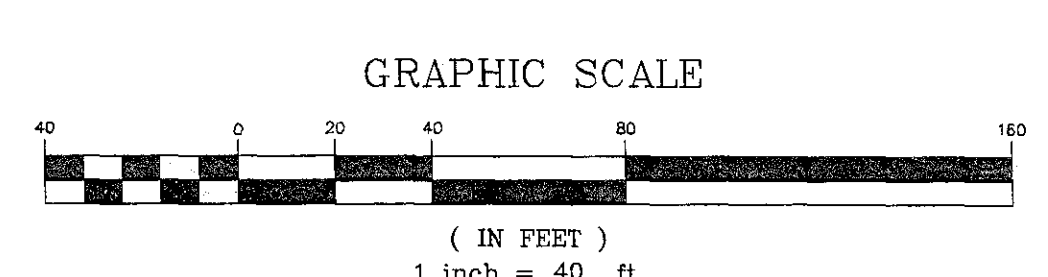

WATER SERVICE CONNECTIONS:
WATER SERVICE LATERALS ARE TO BE INSTALLED TO SERVE EACH LAND PARCEL HAVING FRONTAGE ON VAN DYKE ROAD (OCCUPIED OR VACANT) AT THE TIME OF INSTALLATION OF THE WATER MAIN TO BE INSTALLED ON VAN DYKE ROAD.
THE LATERAL TO BE INSTALLED WILL RUN FROM THE WATER MAIN TO BE INSTALLED ON VAN DYKE ROAD TO THE LAND PARCELS PROPERTY LINE FRONTING ON VAN DYKE ROAD. A CURB BOX WILL BE INSTALLED AT THE LAND PARCELS PROPERTY LINE AND IT WILL BE THE RESPONSIBILITY OF THE PROPERTY OWNER TO EXTEND THE WATER SERVICE LINE FROM THE CURB BOX.

ALBANY COUNTY DEPARTMENT OF HEALTH
DIVISION OF ENVIRONMENTAL HEALTH SERVICES
By direction of the Commissioner of Health, these plans are hereby approved. See first sheet for date and signature.

TOWN OF BETHLEHEM
PLANNING BOARD
TOWN OF BETHLEHEM
ALBANY COUNTY, NEW YORK
This Site Plan Approved
Date 02/15/12
SPR 165 A1

Town of Bethlehem, NY



BEA BREWER ENGINEERING
ASSOCIATES, P.C.
CONSULTING ENGINEERS • PLANNERS
743 COLUMBIA TURNPIKE, EAST GREENBUSH, NEW YORK 12061
PHONE: 518.477.5253 FAX: 518.477.5233

DESIGNED BY: DVB
DRAWN BY: DVB
CHECKED BY: TEB
APPROVED BY: TEB
SCALE: AS SHOWN
DATE: 02/15/12
REVISION:

**VAN DYKE SPINNEY - PHASE 1
OFFSITE IMPROVEMENTS**
TOWN OF BETHLEHEM COUNTY OF ALBANY
STATE OF NEW YORK

DRAWING NUMBER:
7
APP: 11-03