


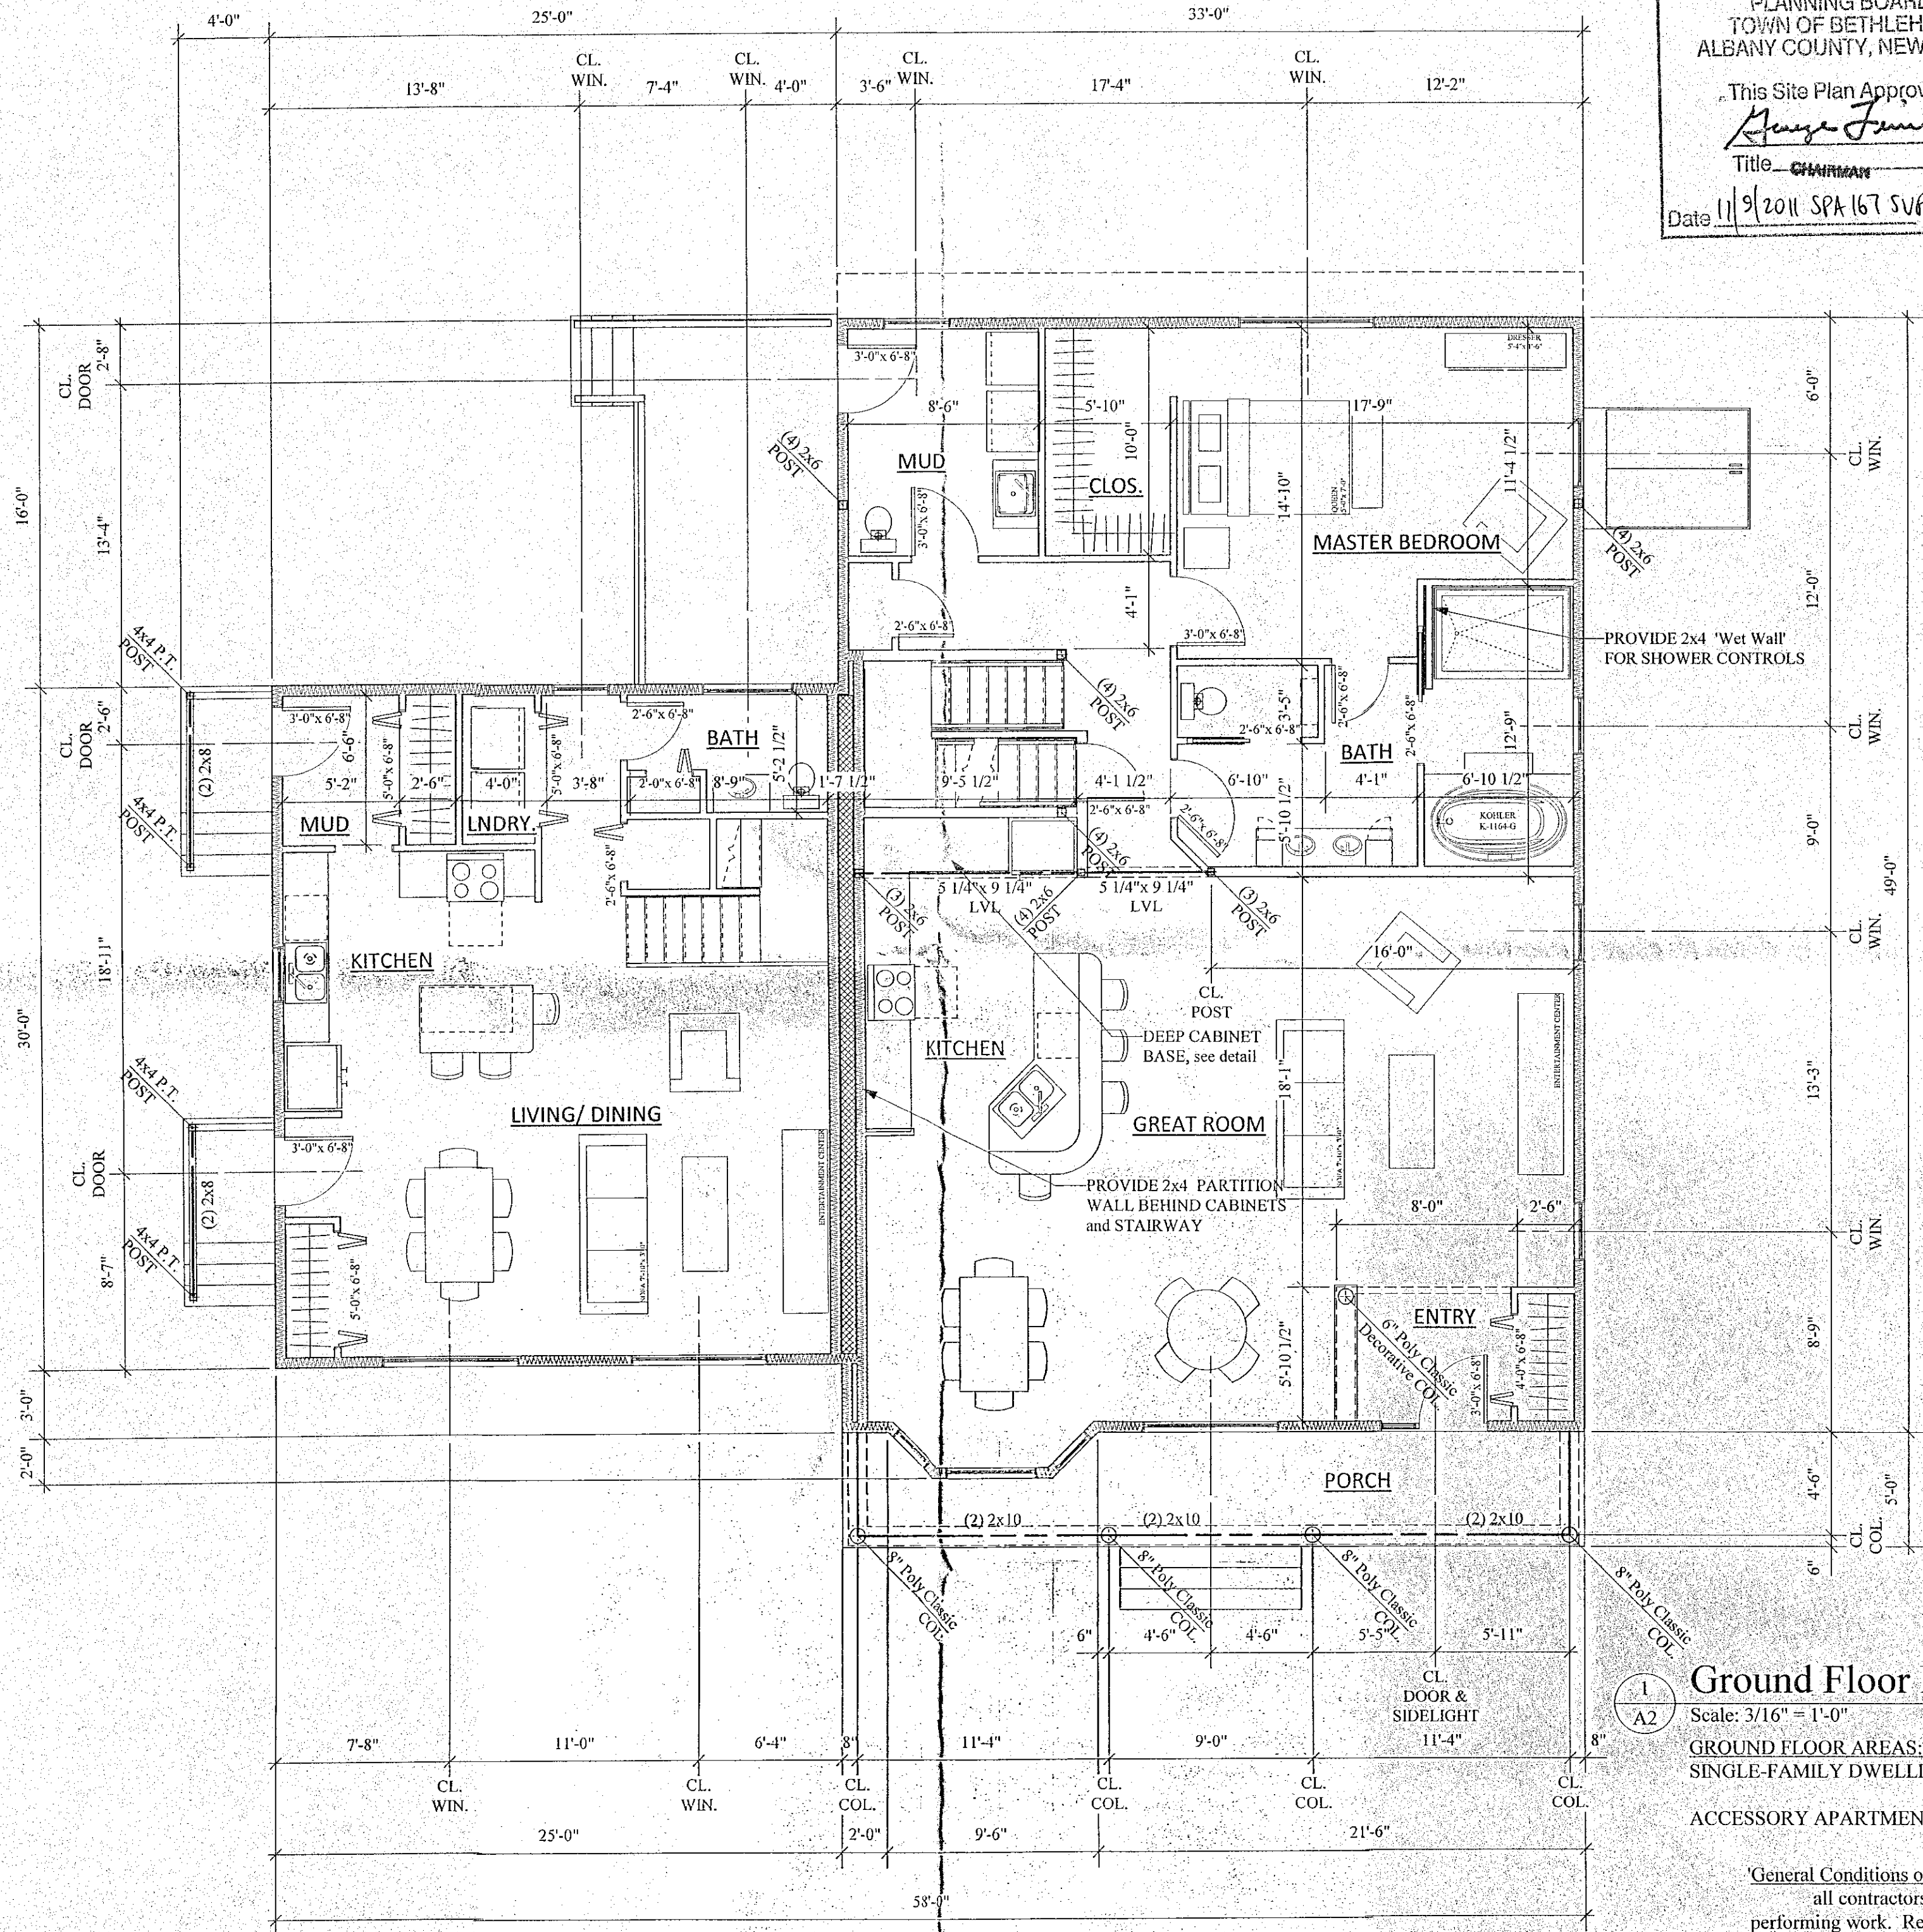

PLANNING BOARD
TOWN OF BETHLEHEM
ALBANY COUNTY, NEW YORK


This Site Plan Approved. *George J. Moore*
Title CHAIRMAN
Date 11/9/2011 SPA167 SUP13

These documents are the property of Moore Architecture, LLC and their contents are protected under New York State Education Law and the Architectural Works Copyright Protection Act and may not be reproduced, loaned or copied without written consent of the Architect. These documents have been issued only for this specific project.

© Moore Architecture, LLC

Document Status:

- ☐ Preliminary, Not for Construction
- ☐ Planning Board Review
- ☐ Pricing Set
- ☒ Issued for Building Permit

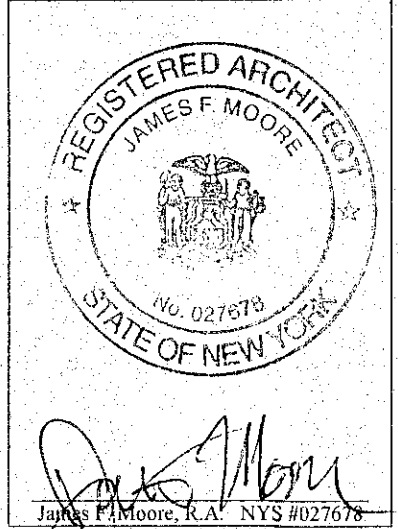

Chainyk Residence
447 Krumkill Road
for: D.A. Chainyk
Albany County
Town of Bethlehem

RECEIVED
NOV 9 2011
Town of Bethlehem
Planning Board

Moore Architecture

12 Highland Drive
East Greenbush, NY 12061
tel. 518.441.3368
www.moorearchitecture.net

Date: September 17, 2010
Project #: 10003
Drawn by: J. Moore
Issued:
9/17/10 - Foundation Permit &
Planning Board Review
10/29/10 - Planning Board Review

Ground Floor Plan

A2

Ground Floor Plan

Scale: 3/16" = 1'-0"
GROUND FLOOR AREAS:
SINGLE-FAMILY DWELLING = 1,630 sf
ACCESSORY APARTMENT = 750 sf

'General Conditions of the Work' apply to all contractors and subcontractors performing work. Read all specifications and notes prior to commencing Work.

