



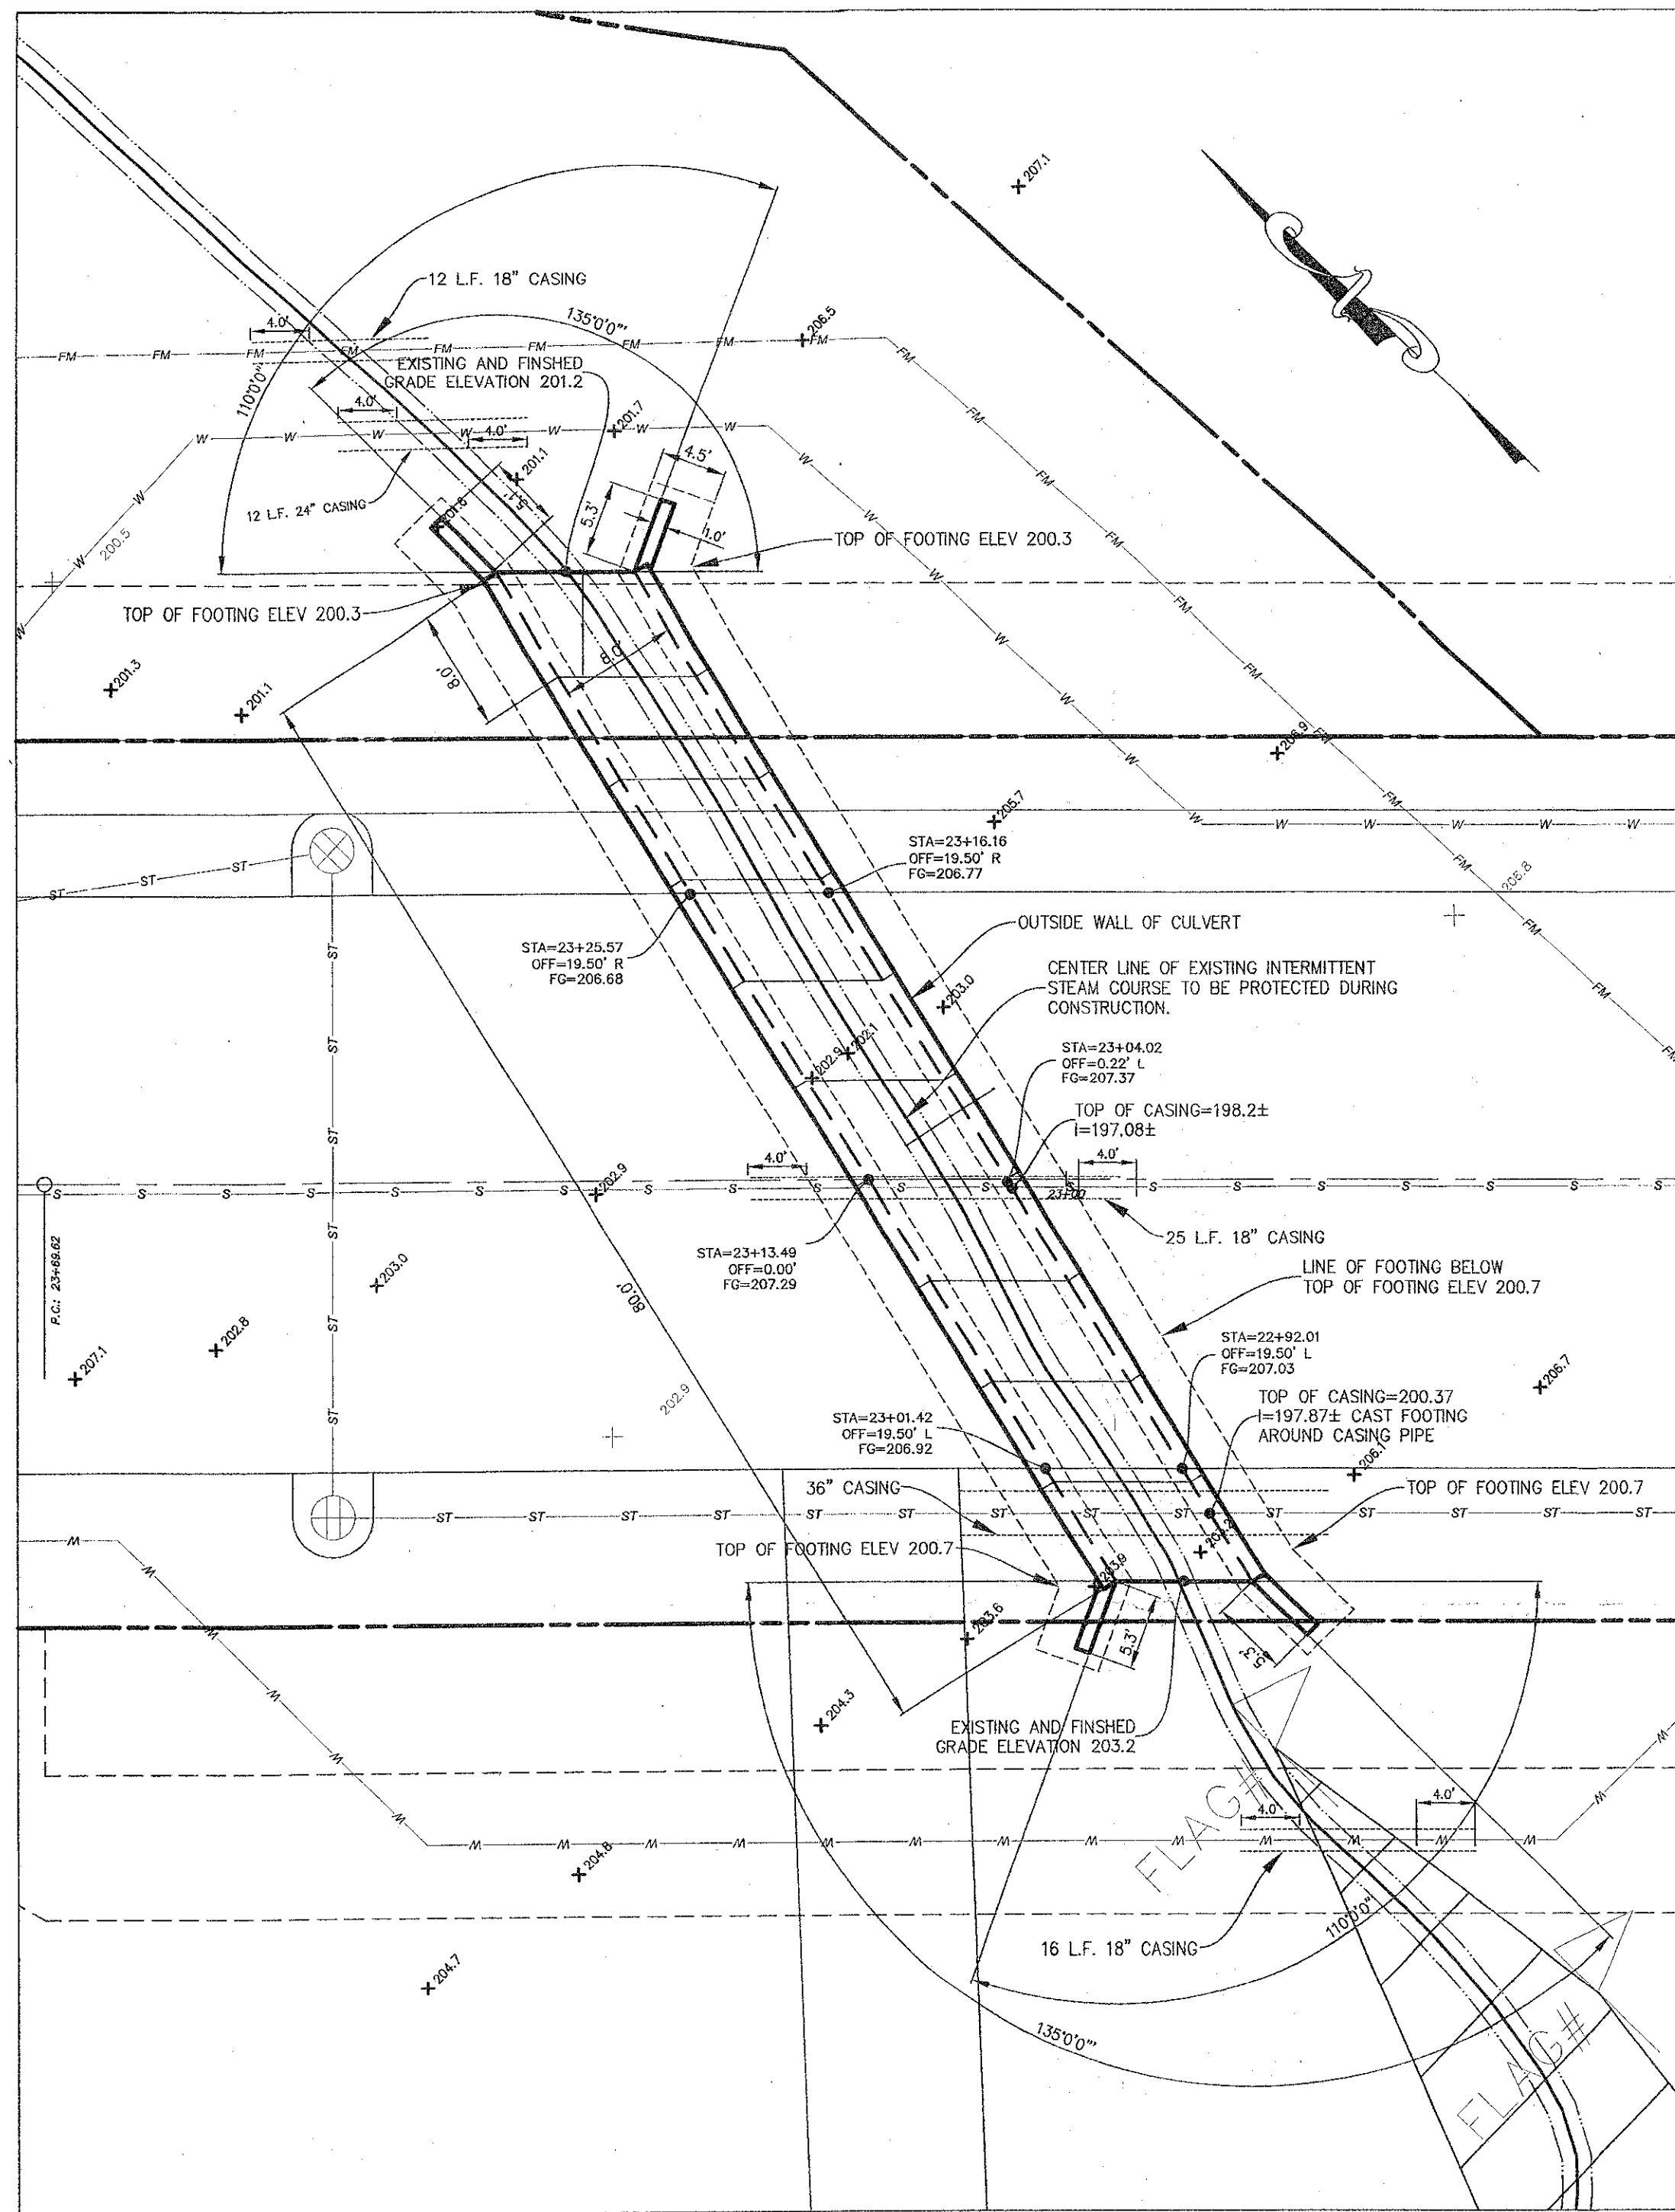

OPEN BOTTOM BOX CULVERT DETAILED PLAN


SCALE: 1"=10'

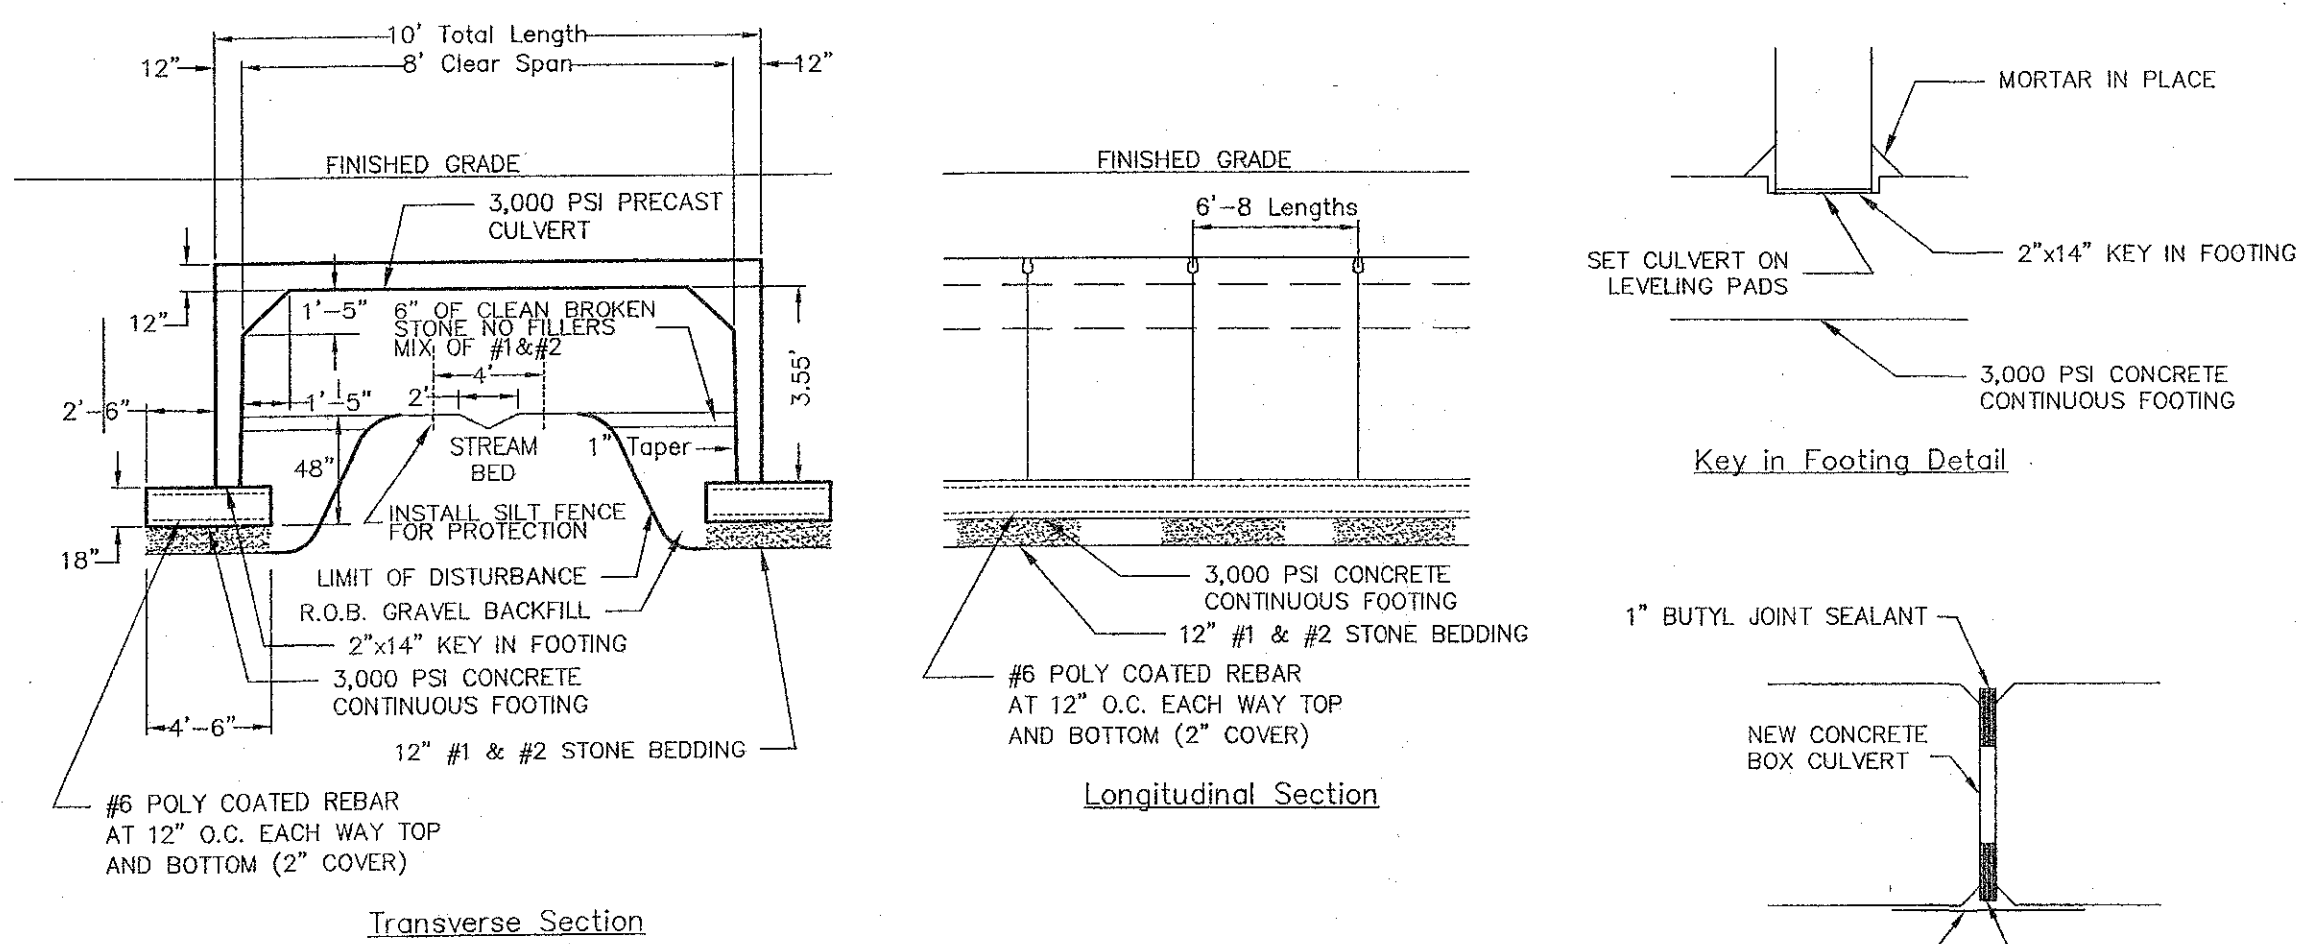

NOTE:
1. OPEN BOTTOM BOX CULVERT SHALL BE MANUFACTURED BY ROTONDO PRECAST OR APPROVED EQUAL.
2. CULVERT SHALL BE REINFORCED CONCRETE DESIGNED FOR HS20 LOADING.
3. SUBMIT SHOP DRAWINGS STAMPED BY A NYS LICENSED PROFESSIONAL ENGINEER PRIOR TO MANUFACTURING INCLUDING SUB-GRADE REQUIREMENTS BENEATH FOOTINGS.


OPEN BOTTOM BOX CULVERT DETAILS

NOT TO SCALE

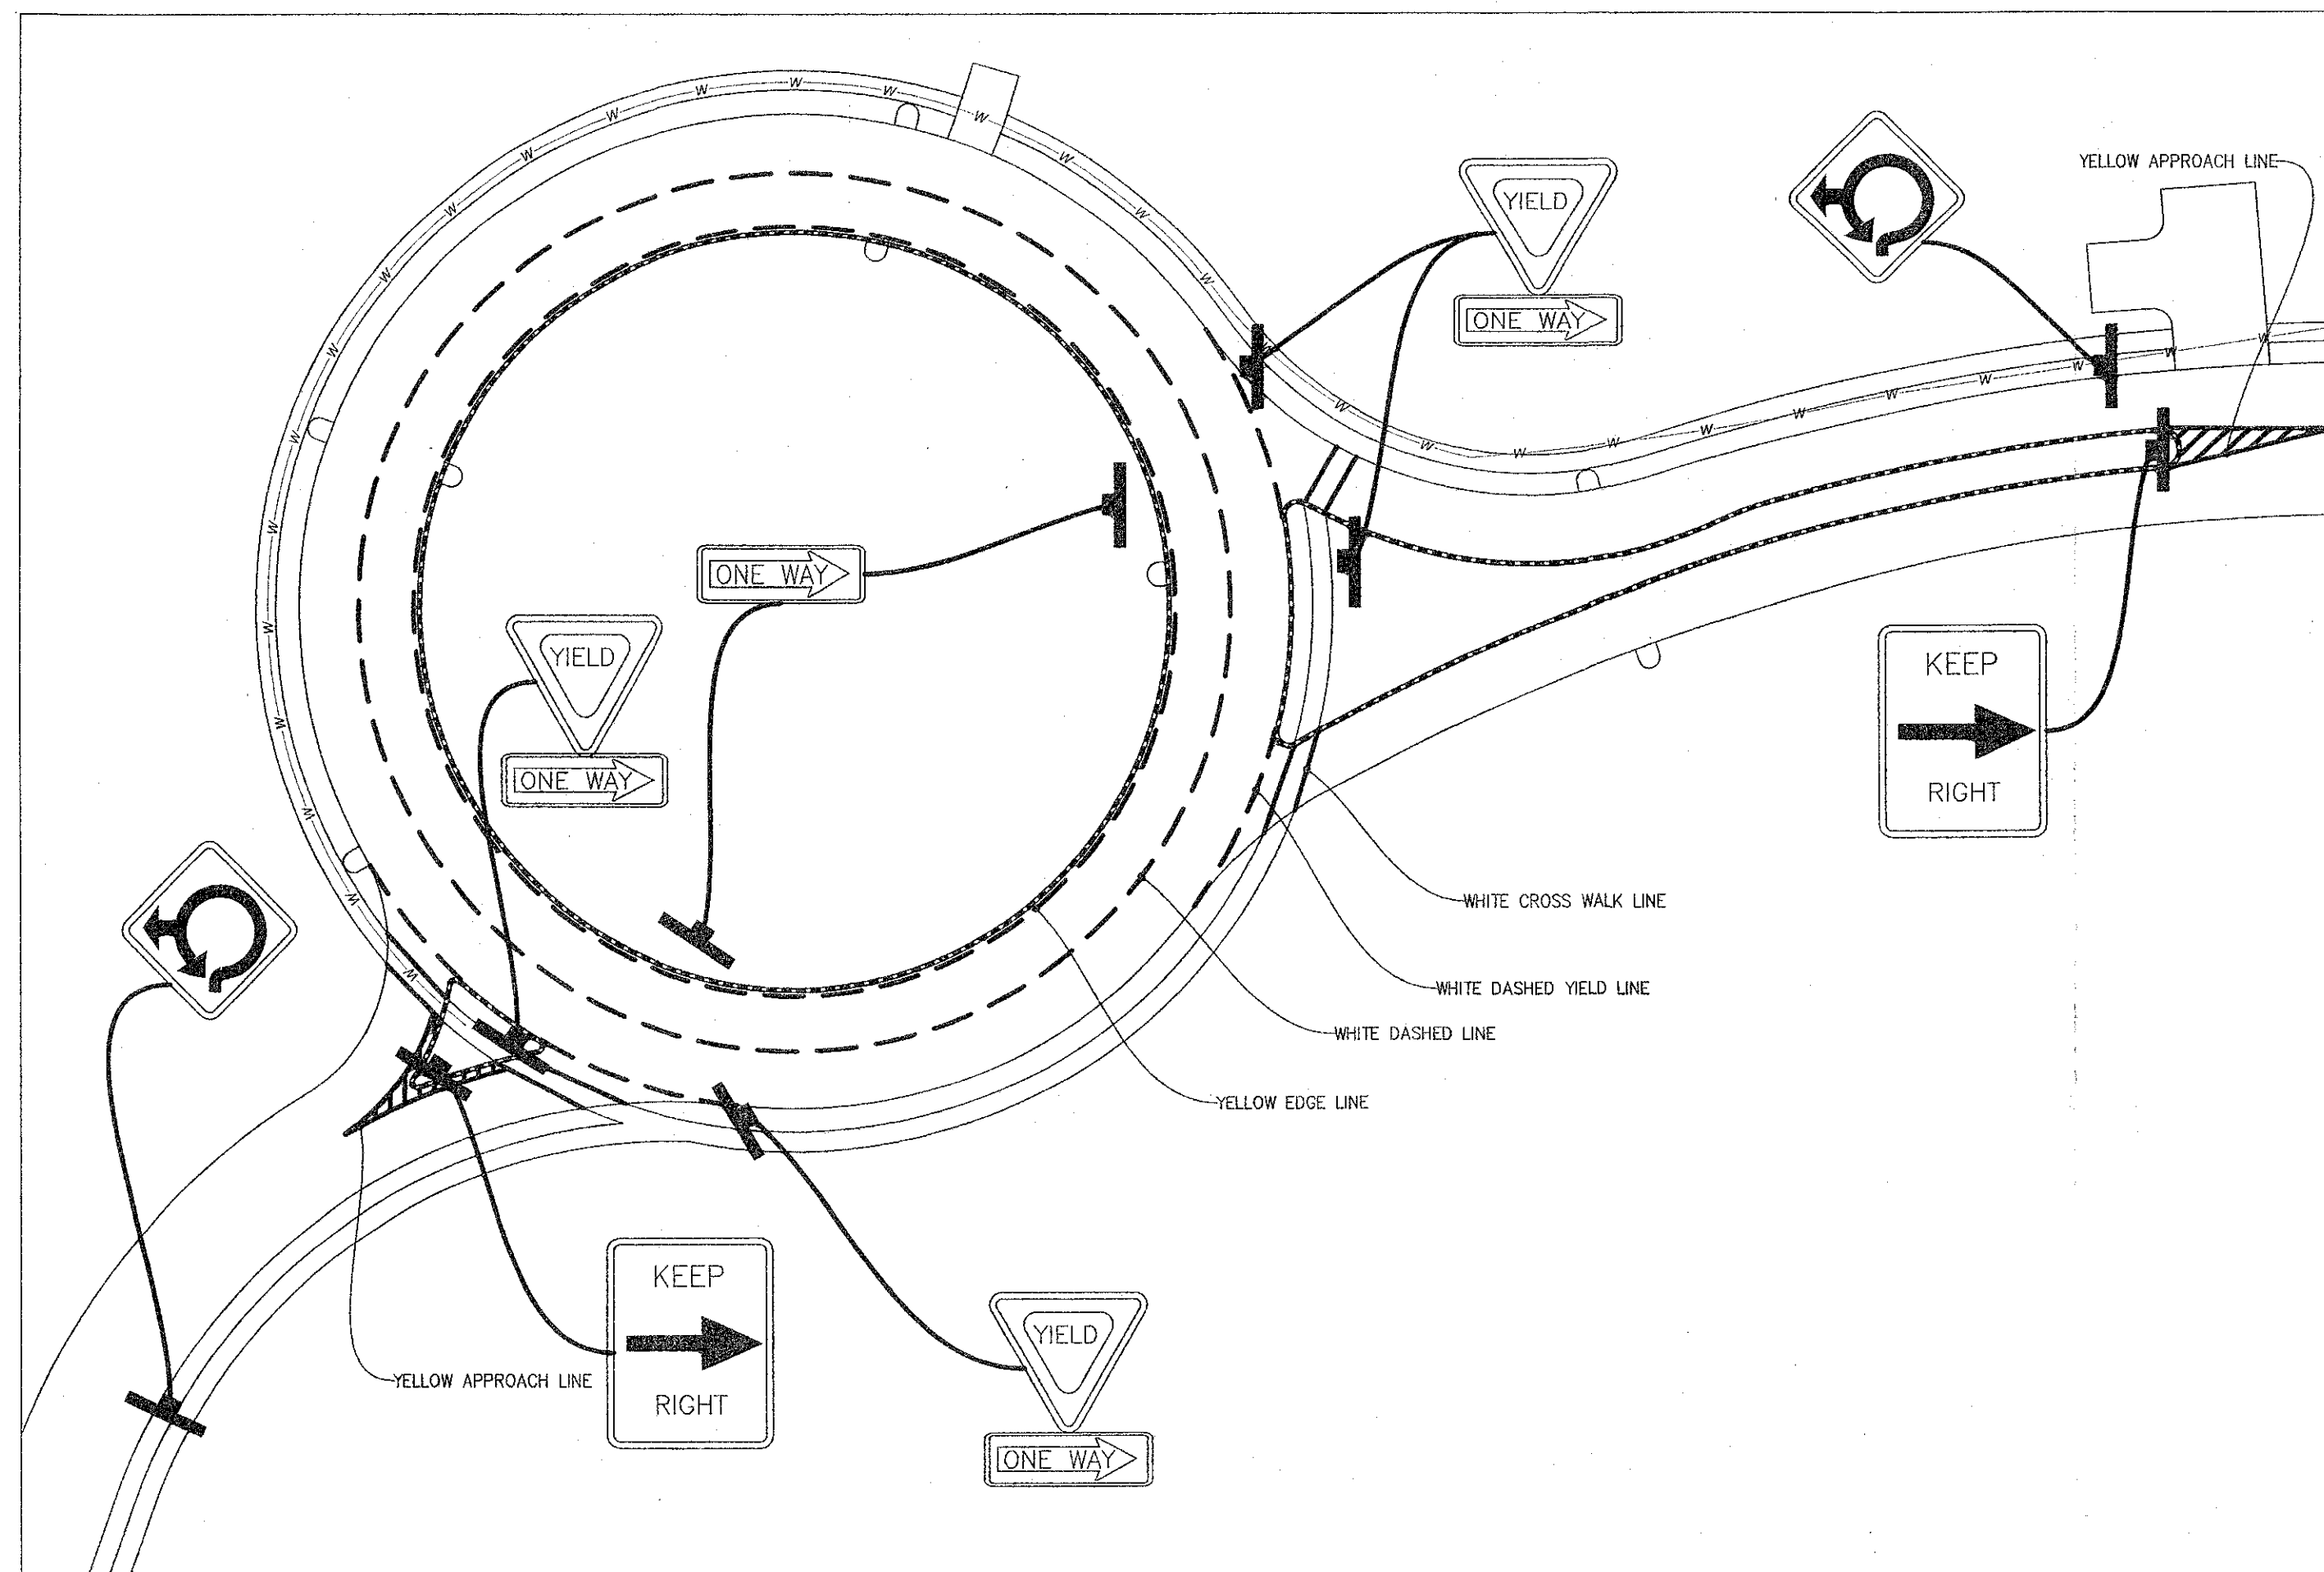

ROADWAY SIGNAGE AND PAVEMENT MARKING PLAN

SCALE: 1"=30'

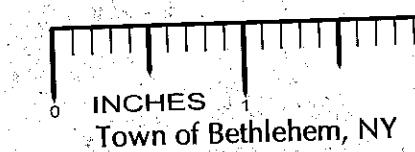

ROAD SIGNS	
TEXT	M.U.T.C.D. NO.
KEEP → RIGHT	R4-7A
ONE WAY →	R6-1
YIELD	W16
YIELD	R1-2
MAY USE FULL LANE	*R 4-11


*PLACE AT STA 10+00 AND STA 20+00 ALONG VISTA BLVD (BOTH SIDES)

PLANNING BOARD
TOWN OF BETHLEHEM
ALBANY COUNTY, NEW YORK
"This Site Plan Approved."
Title CHAIRMAN
Date 8/22/2011 SPA-169

ALBANY COUNTY DEPARTMENT OF HEALTH
DIVISION OF ENVIRONMENTAL HEALTH SERVICES
By direction of the Commissioner of Health, these plans are hereby approved. See next sheet for data and signature.

INFRASTRUCTURE DETAILS FOR PROPOSED - PHASE 1A
VISTA TECHNOLOGY CAMPUS
TOWN OF BETHLEHEM
ALBANY COUNTY, STATE OF NEW YORK
RECEIVED
AUG 12 2011
Town of Bethlehem Planning Board

HERSHBERG & HERSHBERG
Consulting Engineers and Land Surveyors
18 Locust Street
Albany, New York 12203
ALTERATION OF THIS DOCUMENT EXCEPT BY A LICENSED PROFESSIONAL ENGINEER OR LAND SURVEYOR, IS ILLEGAL.

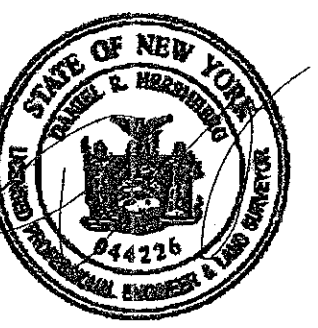

REVISIONS	DATE
TOWN COMMENTS RE-SUBMISSION	8/9/09
TOWN COMMENTS RE-SUBMISSION	8/19/09
TOWN COMMENTS RE-SUBMISSION	2/9/10
BICYCLE SIGN	1/21/11
BICYCLE SIGN	1/24/11

FILE: 070145
SCALE: AS NOTED
DATE: 7/31/08
CHK: DRH
BY: WM
070145-phase1A-1.dwg