




PUMP STATION SECURITY GATE PLAN
SCALE: NTS

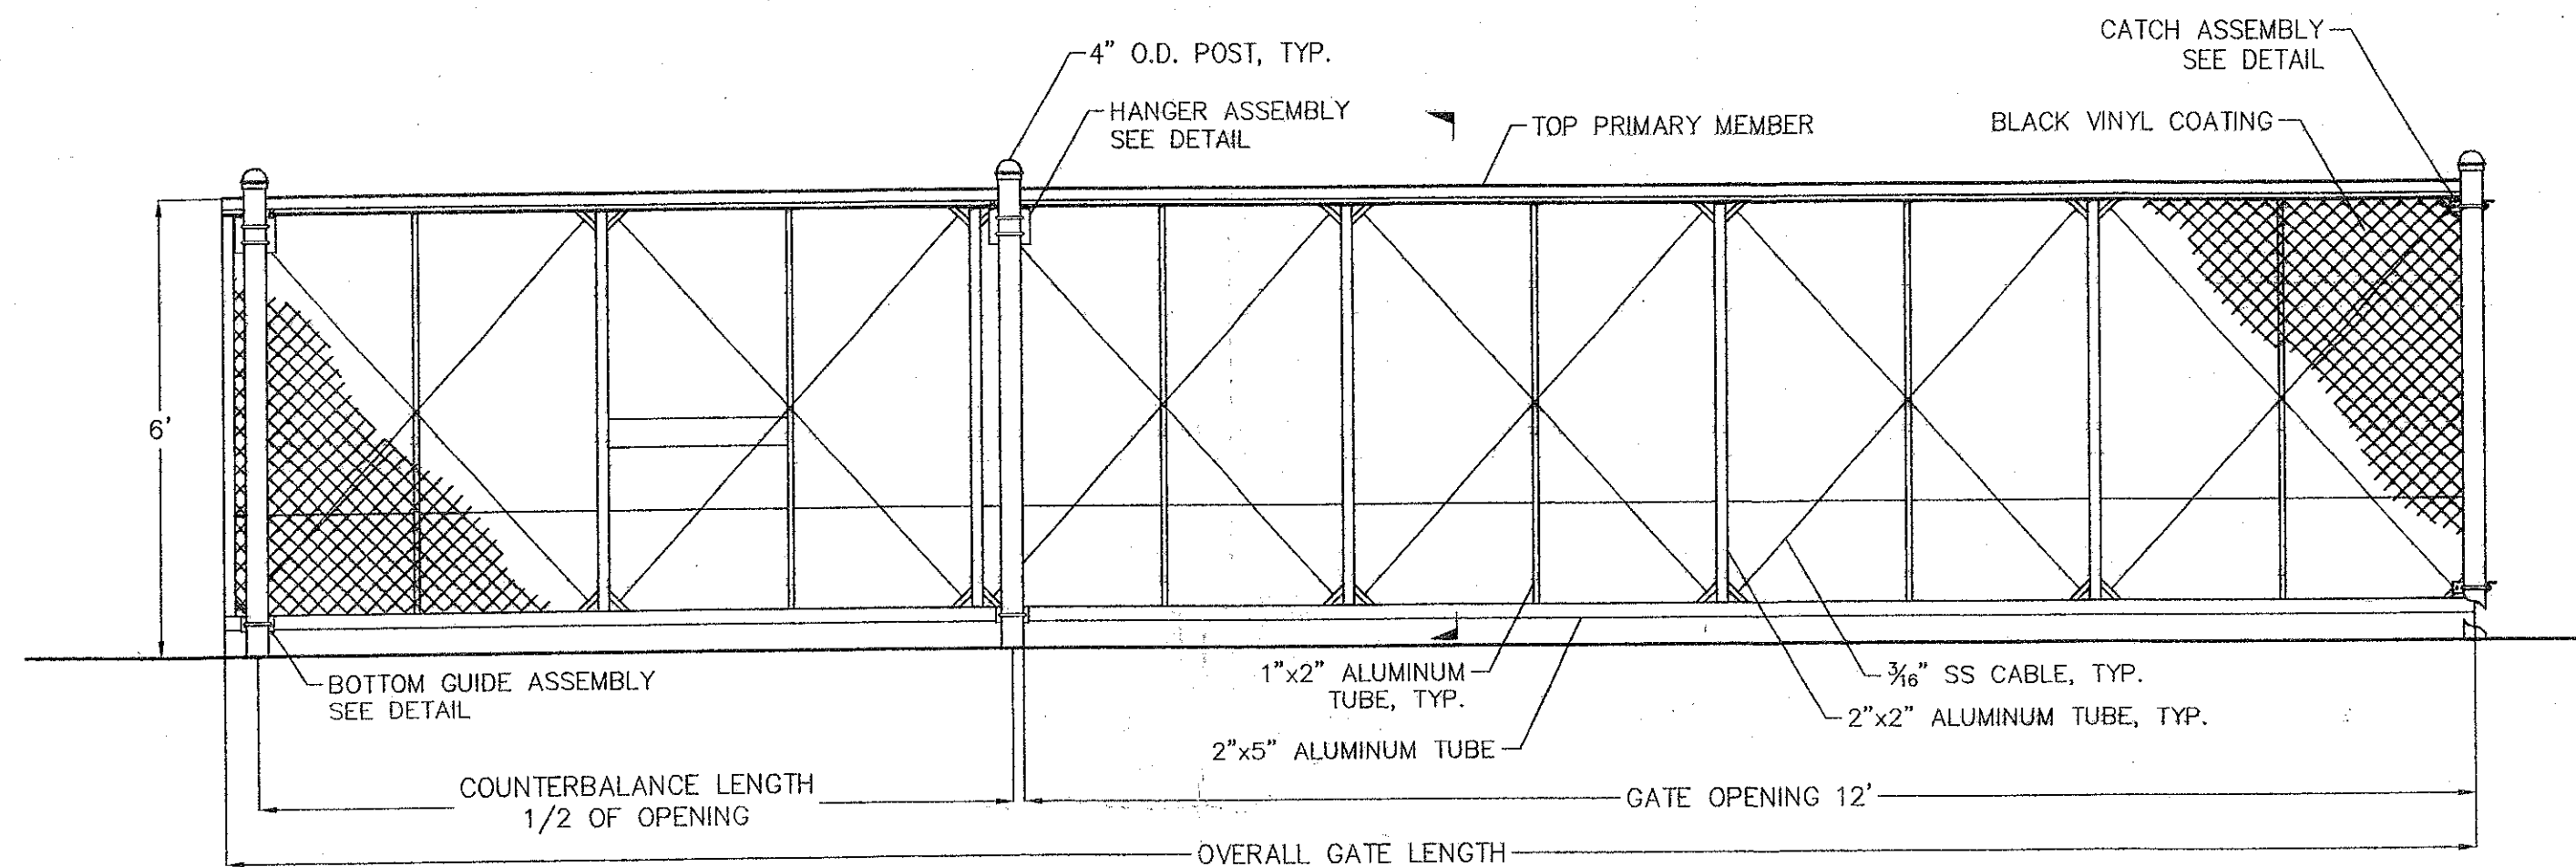


PUMP STATION SECURITY GATE ELEVATION
SCALE: NTS

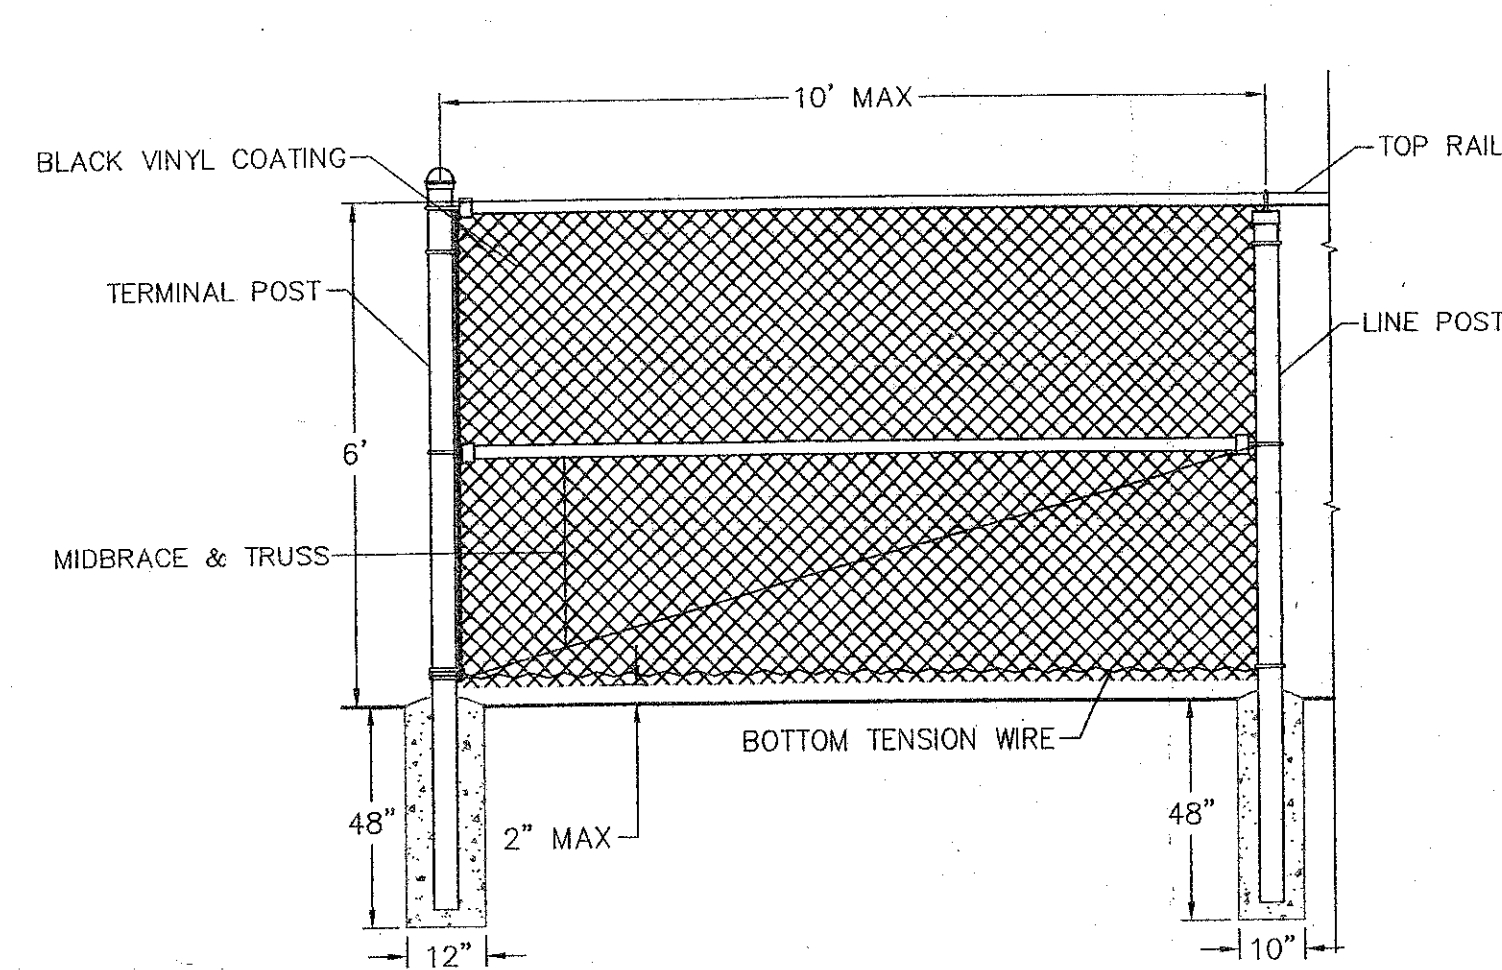


PUMP STATION SECURITY FENCE DETAIL
SCALE: NTS

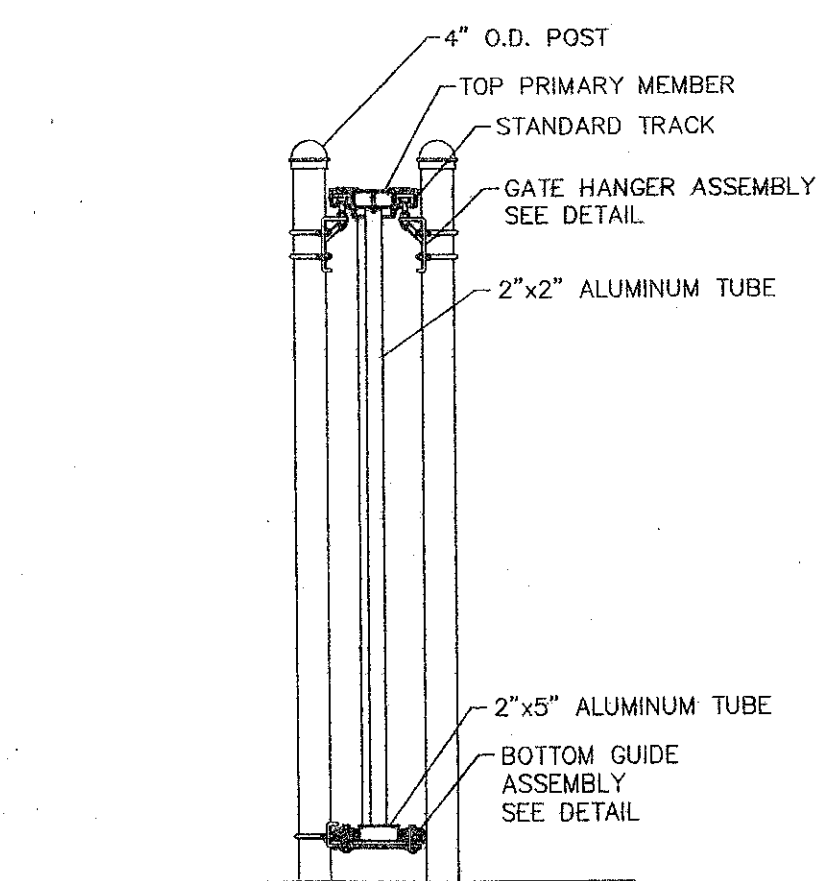


PUMP STATION SECURITY GATE SECTION
SCALE: NTS

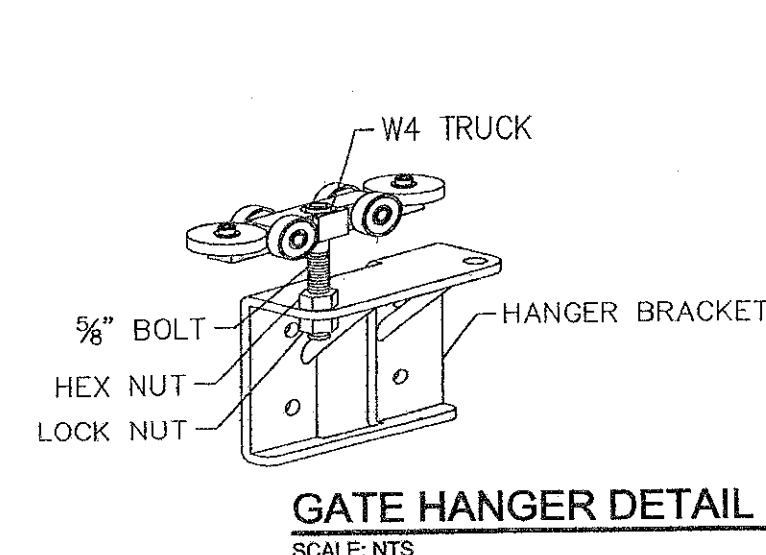


GATE HANGER DETAIL
SCALE: NTS

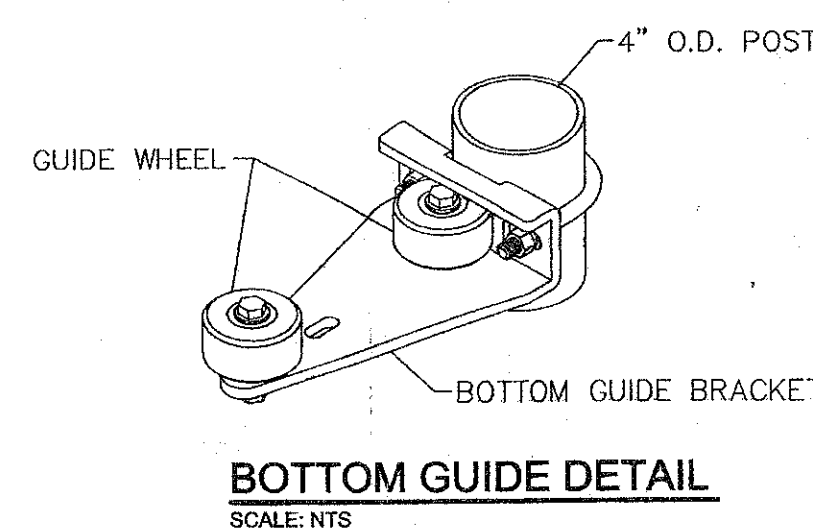

BOTTOM GUIDE DETAIL
SCALE: NTS

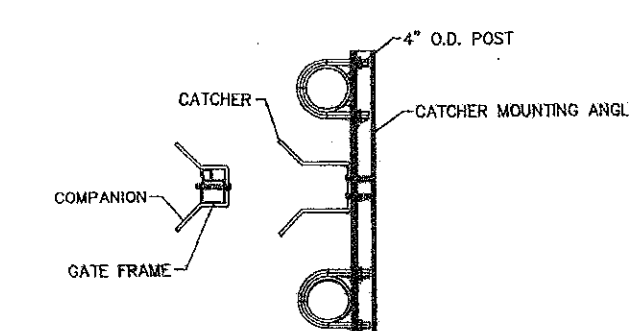


CATCH ASSEMBLY DETAIL
SCALE: NTS

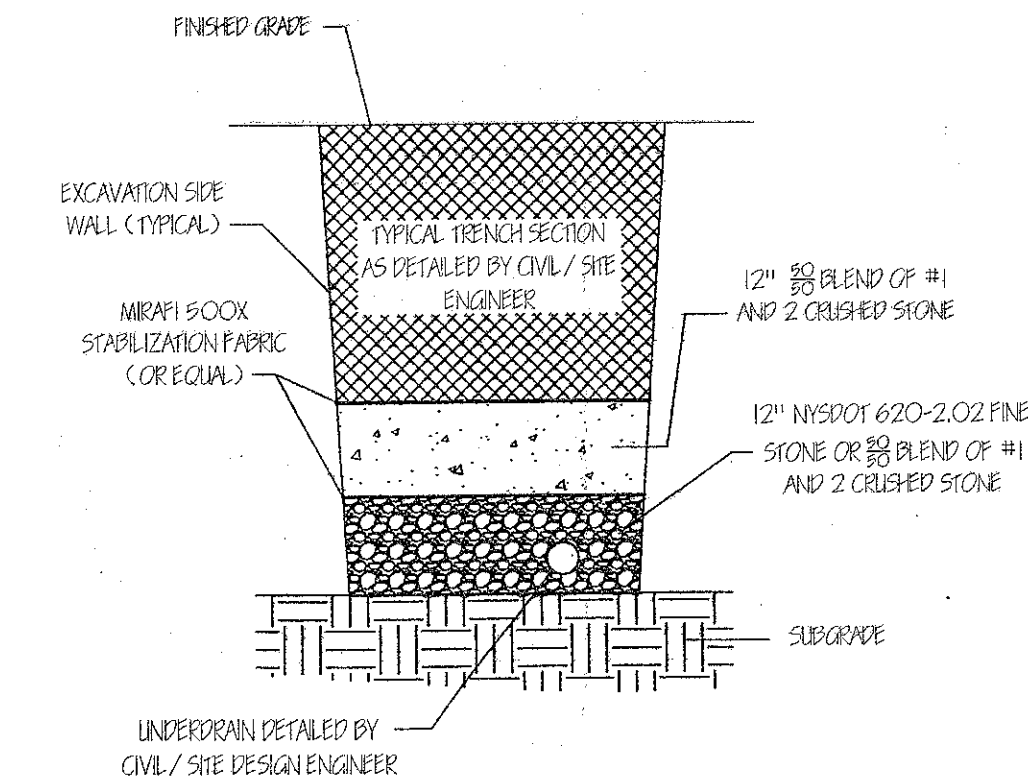


- NOTES:
1. SEE DENITE ENGINEERING CORRESPONDENCE DATED 10-16-09 FOR ADDITIONAL INFORMATION.
 2. FINE STONE OR CRUSHED STONE SELECTION DEPENDENT ON SUBGRADE CONDITIONS ENCOUNTERED.
 3. WIDTH AND OVERALL DEPTH OF EXCAVATION TO BE DETAILED BY CIVIL / SITE DESIGN ENGINEER.

ALTERNATE TRENCH DETAIL WITHIN R.O.W.
NOT TO SCALE

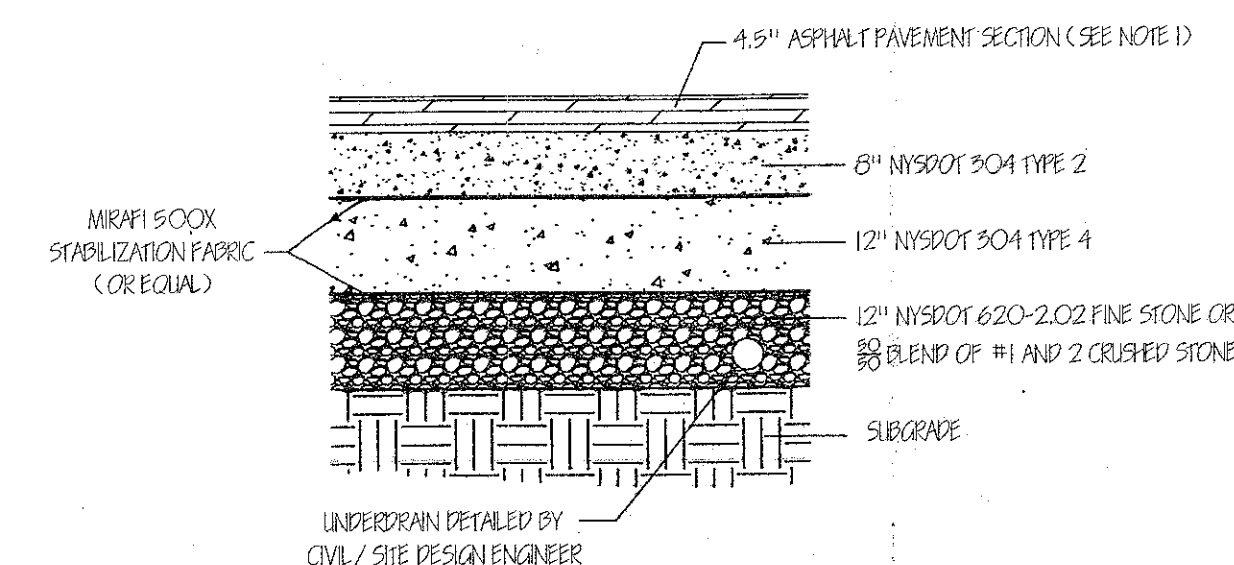

- NOTES:
1. SEE DENITE ENGINEERING CORRESPONDENCE DATED 10-16-09 FOR ADDITIONAL INFORMATION.
 2. FINE STONE OR CRUSHED STONE SELECTION DEPENDENT ON SUBGRADE CONDITIONS ENCOUNTERED.


ALTERNATE PAVEMENT DETAIL WITHIN R.O.W.
NOT TO SCALE

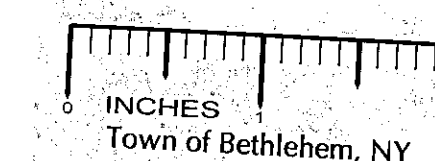

Town of Bethlehem, NY

PLANNING BOARD
TOWN OF BETHLEHEM
ALBANY COUNTY, NEW YORK
This Site Plan Approved.
[Signature]
Title: CHAIRMAN
Date: 8/22/2011 JPA/109

NOTE:
THE ALTERNATE PAVEMENT SECTION AND ALTERNATE TRENCH SECTION DETAILS SHOWN SHALL BE USED FOR THE CONSTRUCTION OF THE ROADWAY AND UTILITIES WHEN LACUSTRINE SILT AND CLAY SOILS ARE ENCOUNTERED AND WHEN THESE ALTERNATIVE SECTIONS ARE DEEMED NECESSARY BY THE GEOTECHNICAL ENGINEER.

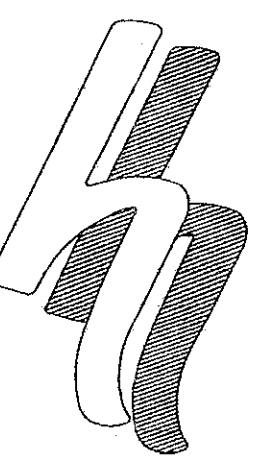

HERSHBERG & HERSHBERG
Consulting Engineers and Land Surveyors

18 Locust Street
Albany, New York 12203

ALTERATION OF THIS DOCUMENT EXCEPT BY A LICENSED PROFESSIONAL ENGINEER OR LAND SURVEYOR, IS ILLEGAL.



REMARKS	DATE
TOWN COMMENTS RE-SUBMISSION	10/22/09
TOWN COMMENTS RE-SUBMISSION	2/6/10
REVISIONS	

INFRASTRUCTURE DETAILS FOR PROPOSED - PHASE 1A
VISTA TECHNOLOGY CAMPUS
TOWN OF BETHLEHEM
ALBANY COUNTY, STATE OF NEW YORK

RECEIVED
AUG 12 2011
Town of Bethlehem Planning Board

C23