


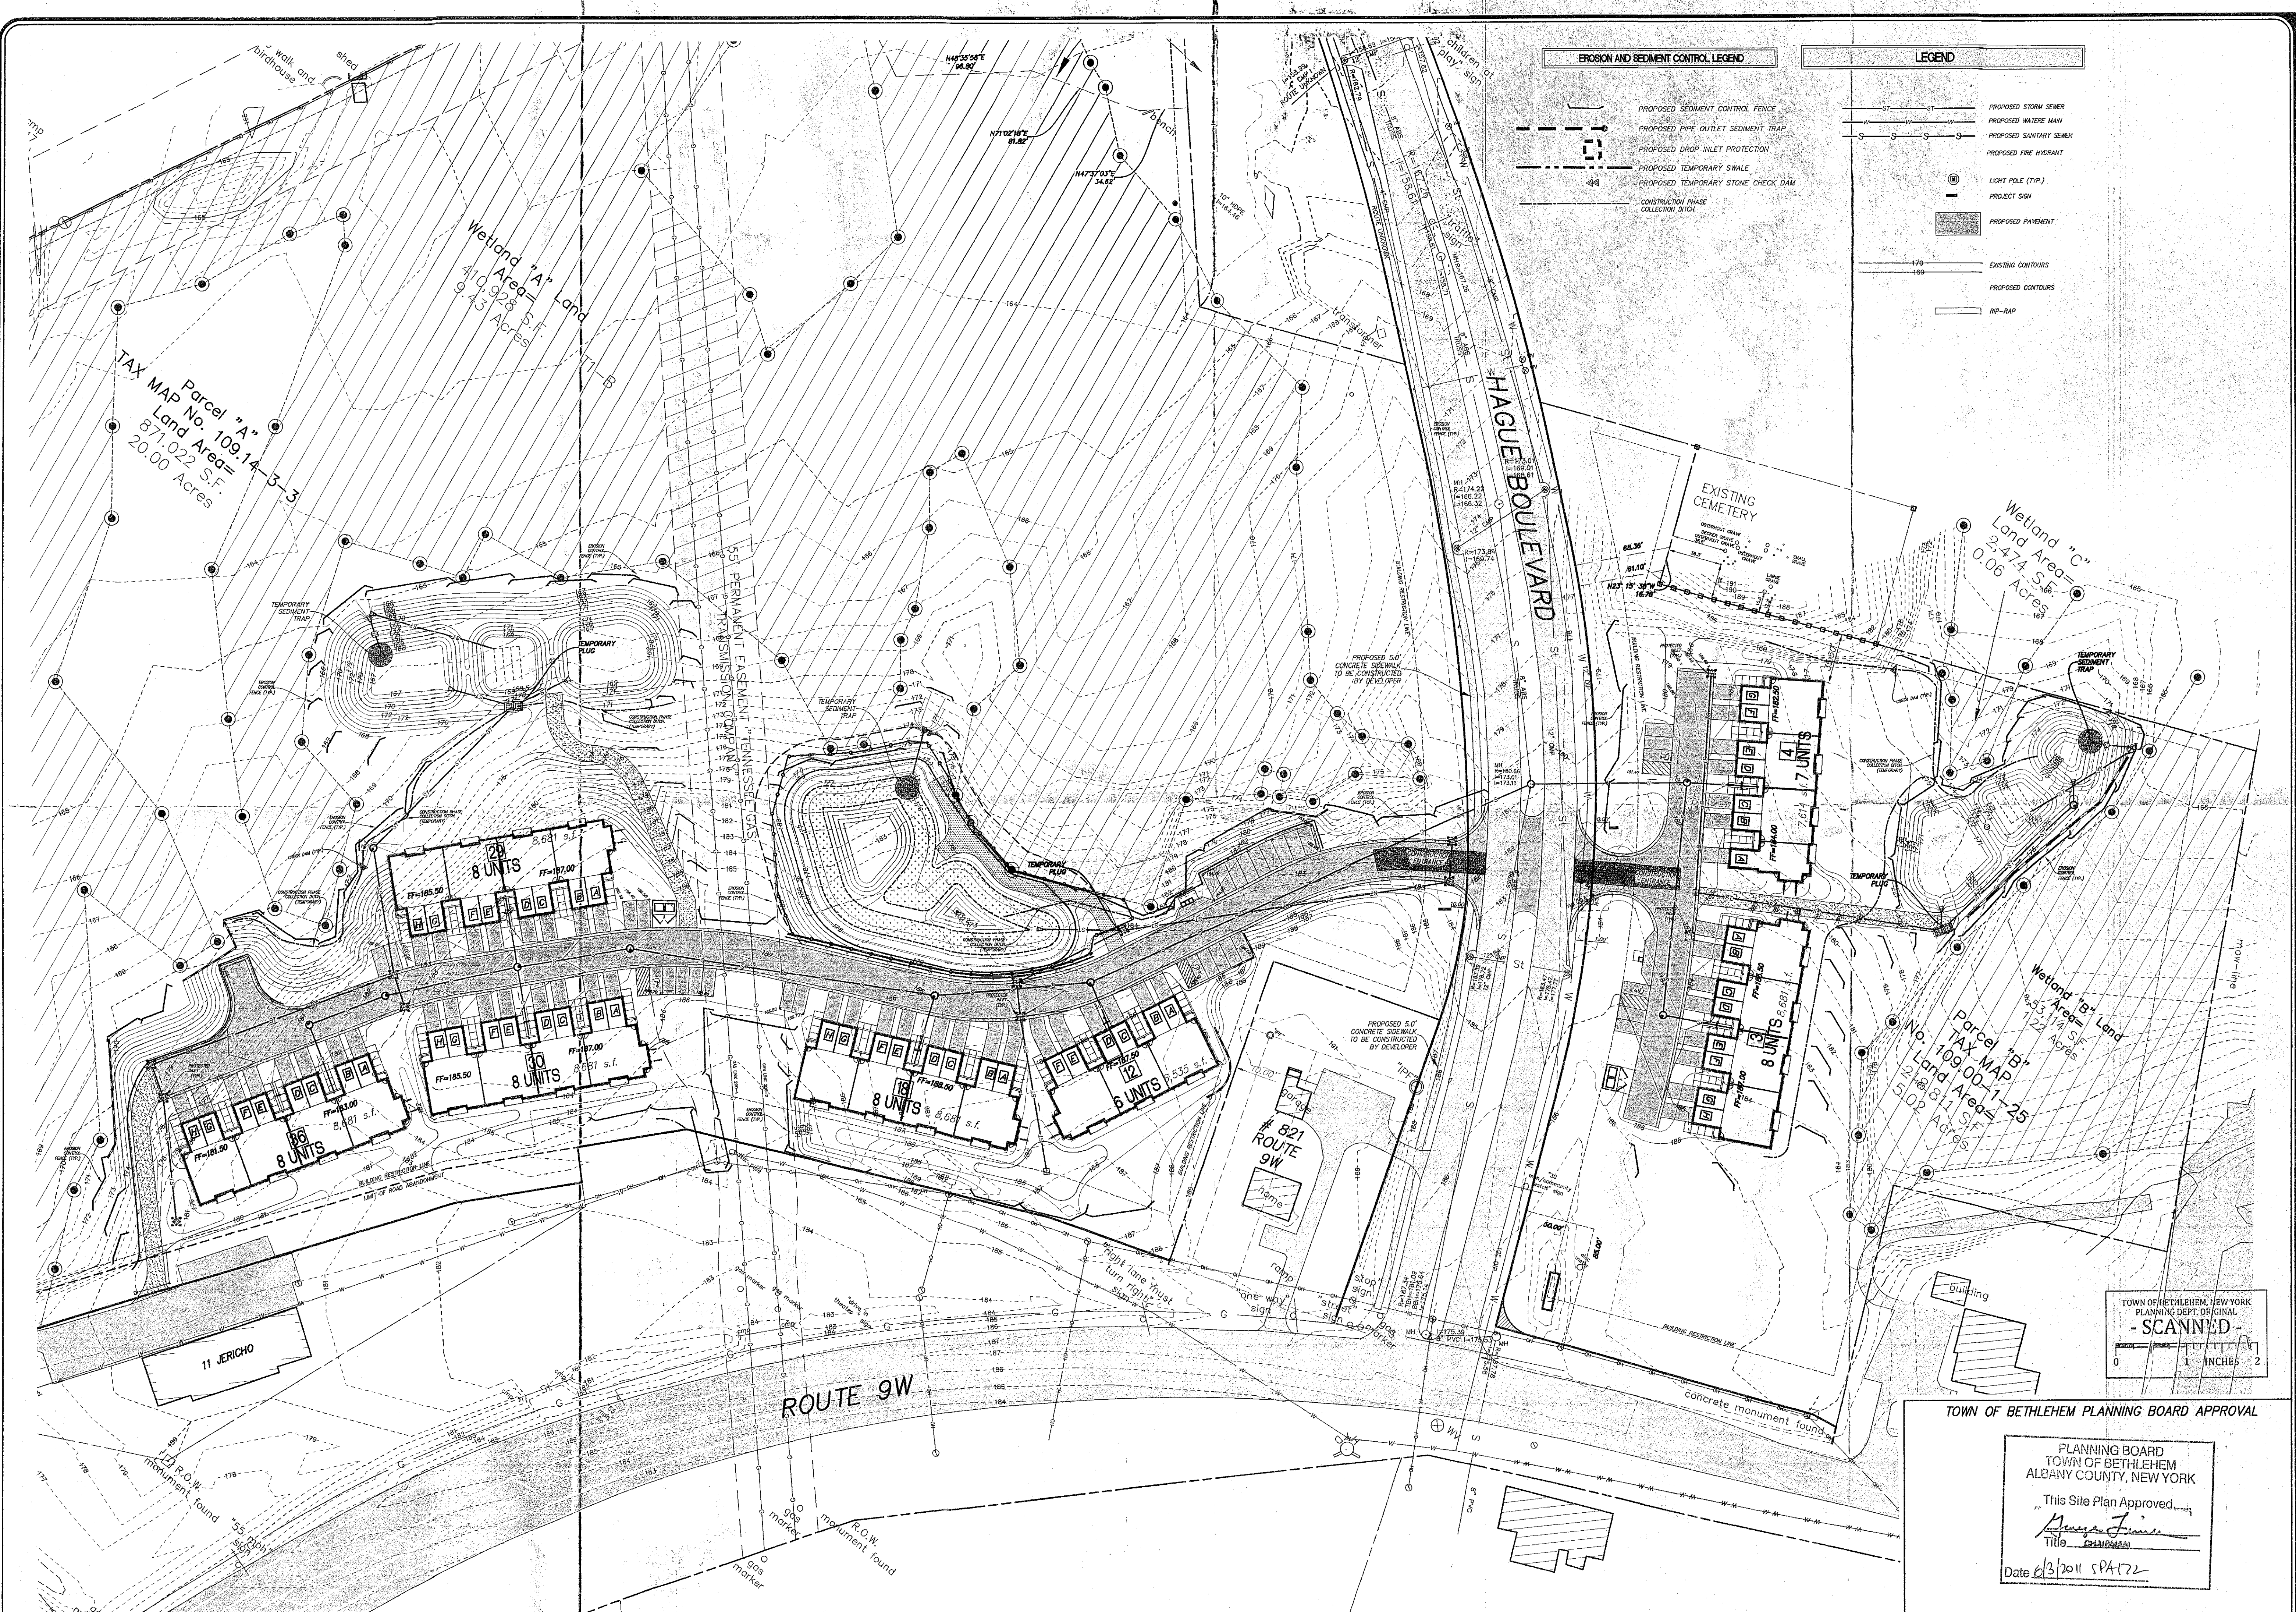

EROSION AND SEDIMENT CONTROL LEGEND

- PROPOSED SEDIMENT CONTROL FENCE
- PROPOSED PIPE OUTLET SEDIMENT TRAP
- PROPOSED DROP INLET PROTECTION
- PROPOSED TEMPORARY SWALE
- PROPOSED TEMPORARY STONE CHECK DAM
- CONSTRUCTION PHASE COLLECTION DITCH

LEGEND

- PROPOSED STORM SEWER
- PROPOSED WASTEWATER MAIN
- PROPOSED SANITARY SEWER
- PROPOSED FIRE HYDRANT
- LIGHT POLE (TYP.)
- PROJECT SIGN
- PROPOSED PAVEMENT
- EXISTING CONTOURS
- PROPOSED CONTOURS
- RP-RAP

HERSHBERG & HERSHBERG
Consulting Engineers and Land Surveyors
18 Locust Street
Albany, New York 12203

ALTERATION OF THIS DOCUMENT EXCEPT BY A LICENSED PROFESSIONAL ENGINEER OR LAND SURVEYOR, IS ILLEGAL.

DATE	REMARKS
2/4/11	SUBMITTAL ADDED
3/1/11	COMMENT LETTER (2/6/11)
3/26/11	COMMENT LETTER (3/18/11)
4/20/11	GENERAL REVISION
5/11/11	COMMENTS/FLOOR PLAN
5/12/11	FLOOR PLAN

REVISIONS
1
2
PROPOSED APARTMENT COMPLEX SWPPP EROSION & SEDIMENT CONTROL PLAN
HAGIE BLVD. & ROUTE 9W
TOWN OF BETHLEHEM
ALBANY COUNTY, NY

DATE: 1/12/2010
SCALE: 1"=30'
BY: AS
CHK: DRH
000293-B

TOWN OF BETHLEHEM, NEW YORK
PLANNING DEPT. ORIGINAL
- SCANNED -
0 1 2 INCHES

TOWN OF BETHLEHEM PLANNING BOARD APPROVAL

PLANNING BOARD
TOWN OF BETHLEHEM
ALBANY COUNTY, NEW YORK

This Site Plan Approved,
Mayor James
Title: CHAIRMAN
Date: 6/3/2011 SPA172

RECEIVED
JUN 01 2011
Town of Bethlehem
Planning Board

FILE: 000293
C-15