



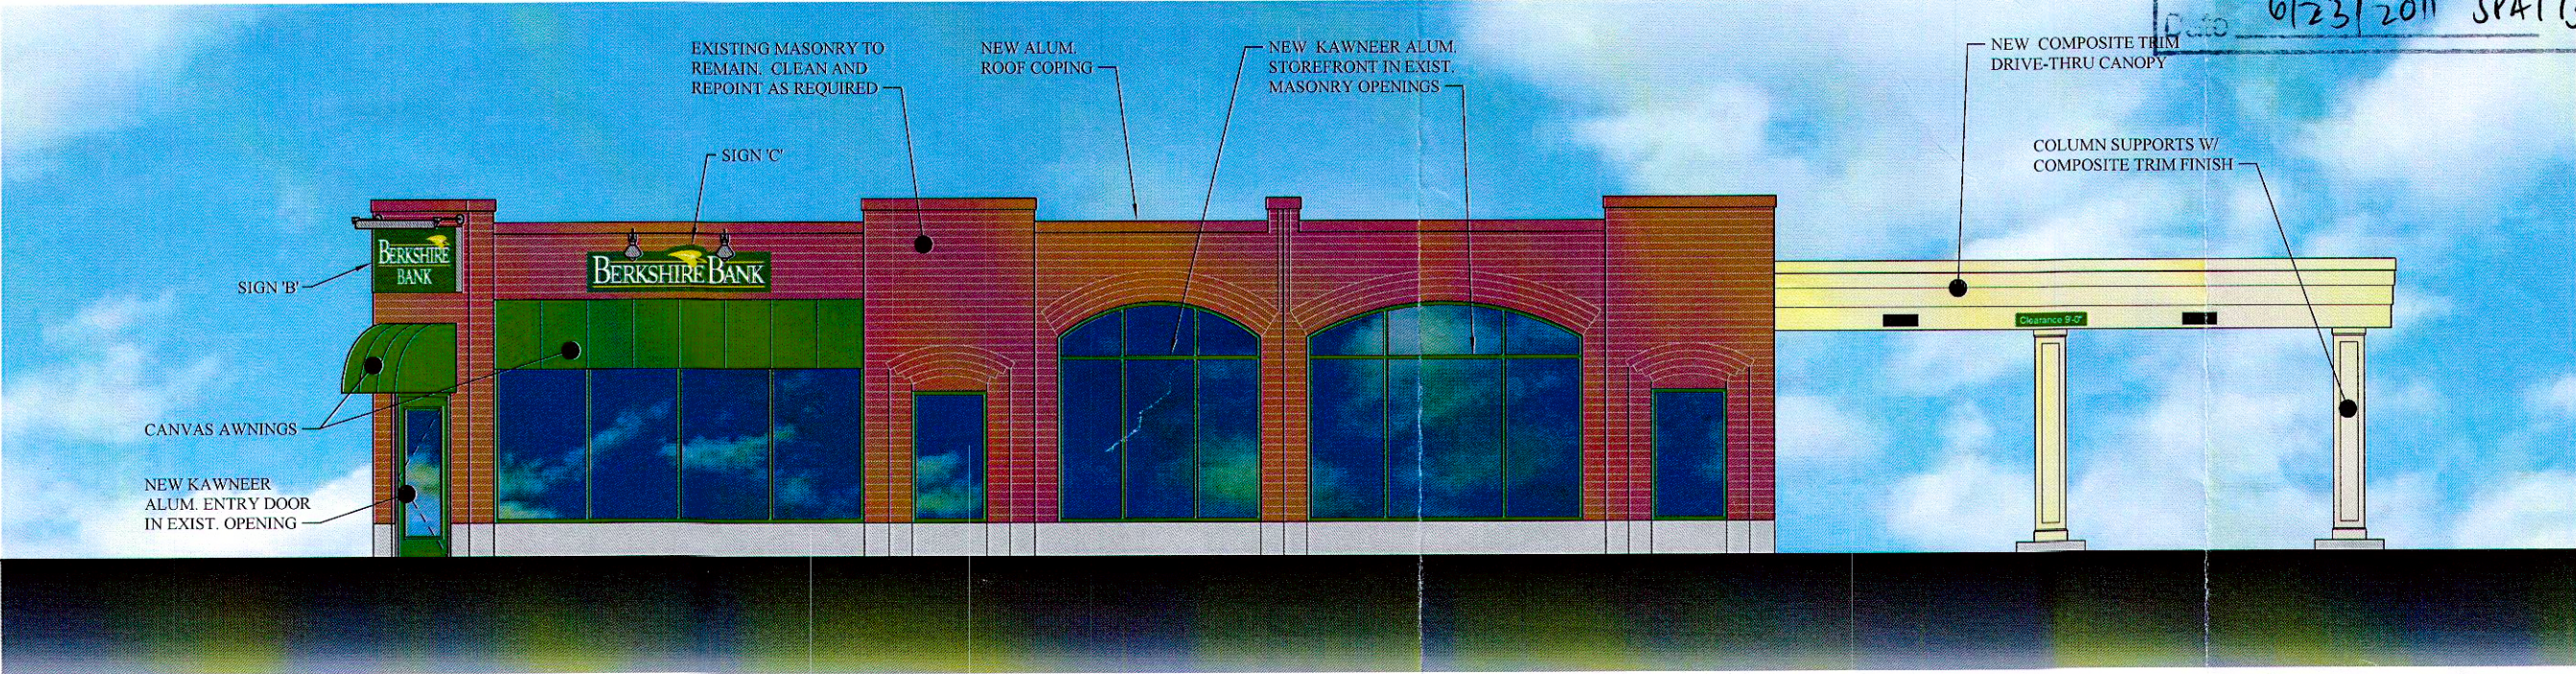

**PROPOSED WEST (GROESBECK PL.) ELEVATION**

SCALE: 1/8"=1'-0"

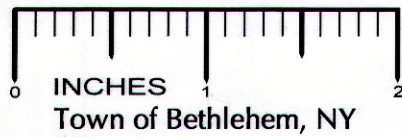

**PROPOSED SOUTH (DELAWARE AVE.) ELEVATION**

SCALE: 1/8"=1'-0"

PLANNING BOARD  
TOWN OF BETHLEHEM  
ALBANY COUNTY, NEW YORK

This Site Plan Approved:

*George J. J. J.*

Title CHAIRMAN

DATE 6/23/2011 SPA173

**hdp**  
architects

Proposed Conceptual Renovations for:

**BERKSHIRE BANK**

251-255 Delaware Ave.

RECEIVED

JUN 16 2011

Town of Bethlehem  
Planning Board

**Columbia**  
Development Companies  
BUILD YOUR MOMENTUM

DATE: 4/13/2011

SPA 173