

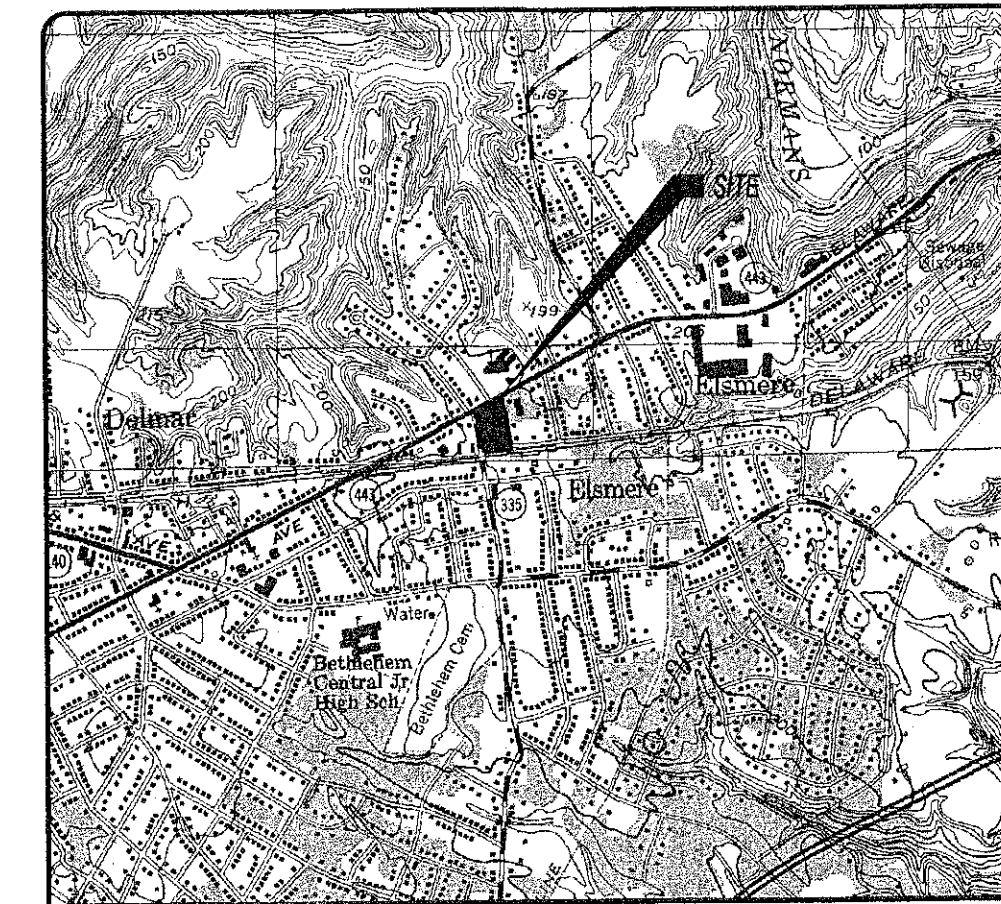
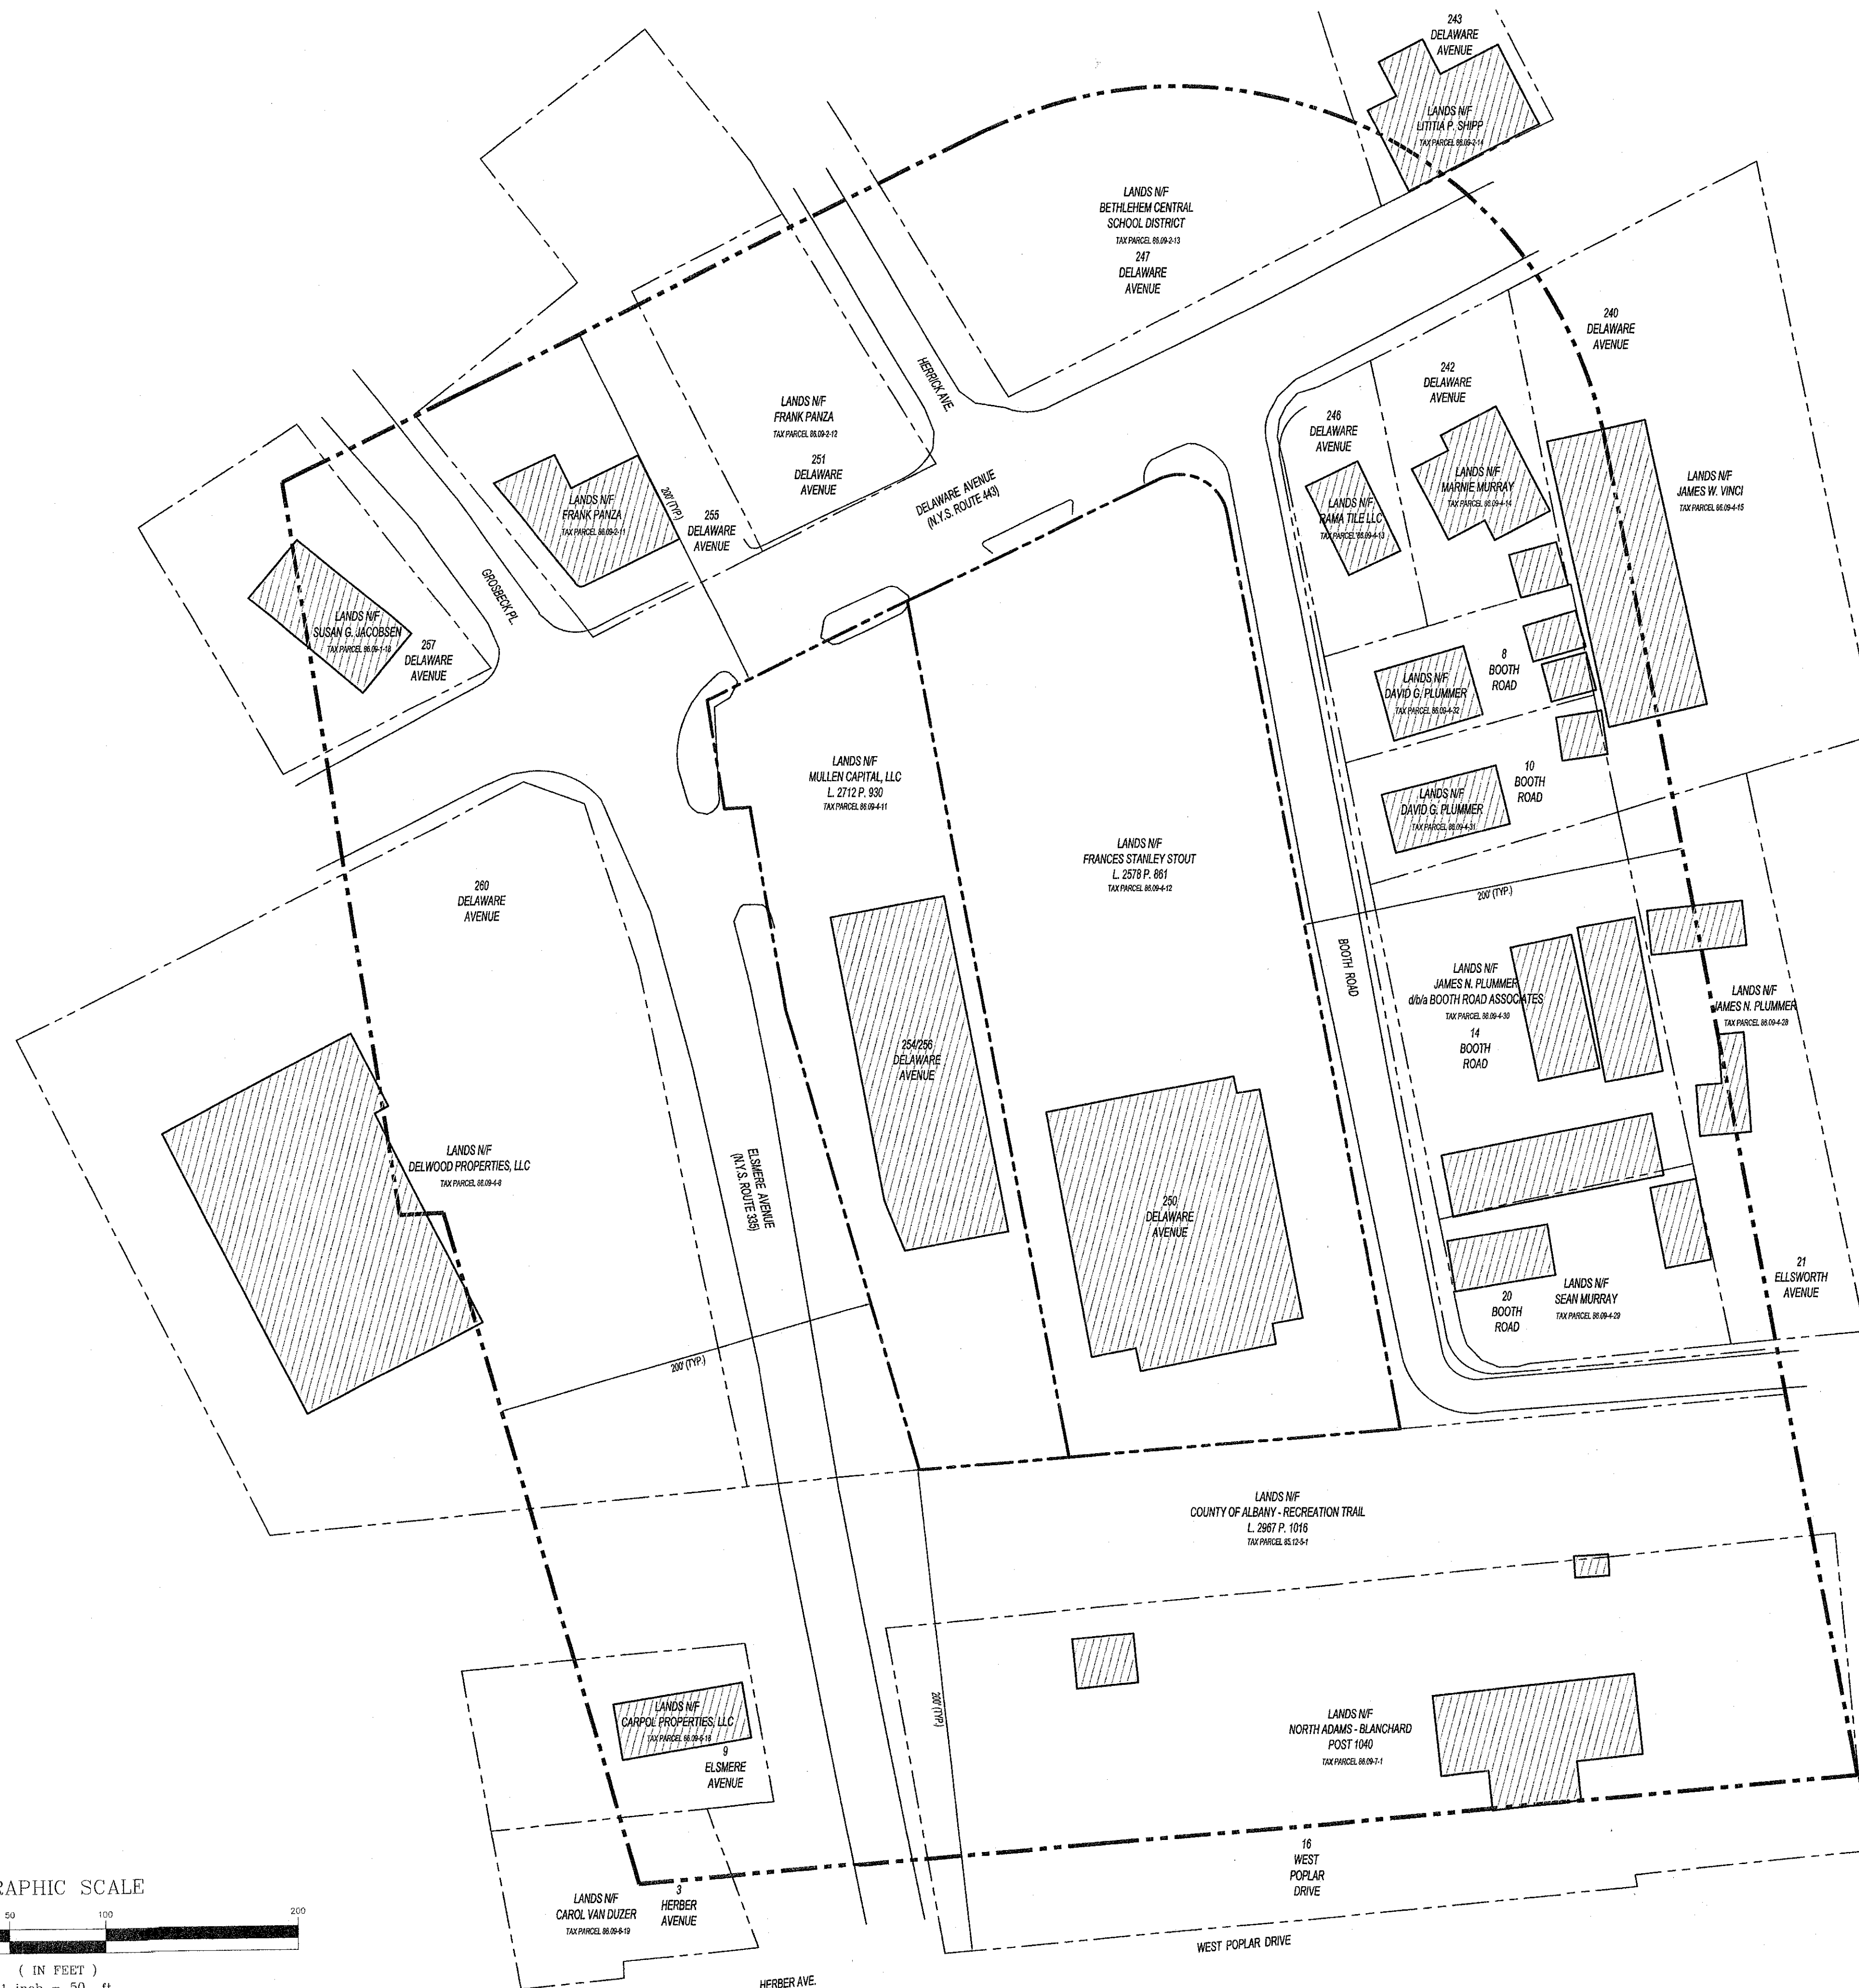


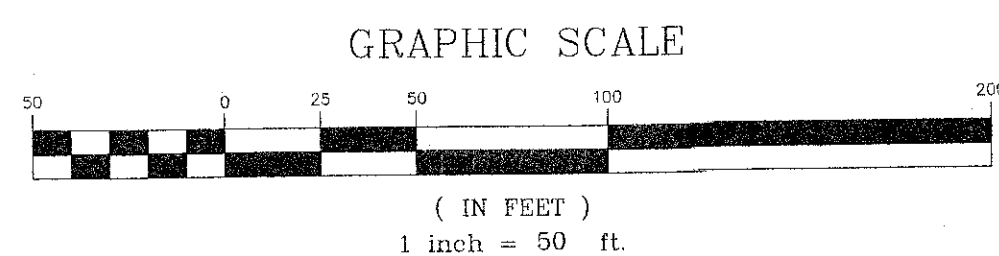

ALBANY, N.Y. NE/4 ALBANY 15' QUADRANGLE 1953 - PHOTO REVISED 1980
 DELMAR, N.Y. SE/4 ALBANY 15' QUADRANGLE 1953 - PHOTO REVISED 1980
 SCALE: 1" = 2000'

NOTE: ABUTTER INFORMATION BASED ON INFORMATION OBTAINED FROM THE ASSESSORS OFFICE IN NOVEMBER 2010.

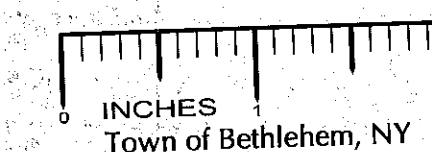

Town of Bethlehem
Planning Board

TOWN OF BETHLEHEM APPROVAL

Date August 4, 2011 SPA175

infinity
engineering
11 Herbert Drive
Latham, New York 12110
(518) 690-0790



3	Project Title Change	MBT	8/01/11
2	Final Submission	MBT	5/25/11
1	Add Street Address	MBT	4/22/11
No.	Submittal / Revision	App'd	Date

Drawn: TAR Date: 2/11
Designed: TAR Date: 2/11
Checked: MBT Date: 2/11

Project Number	182-094
----------------	---------

Project Title
**Delaware Avenue
Health Park**

Delaware & Elsmere Ave's
Bethlehem, NY

Prepared For

**Patroon
Development LLC**

Drawing Title

**Abutters
Plan**

Drawing Scale:
1" = 30'

Date:
8/01/2011



Issued For

**SITE PLAN
REVIEW**

Drawing Number

C-4