

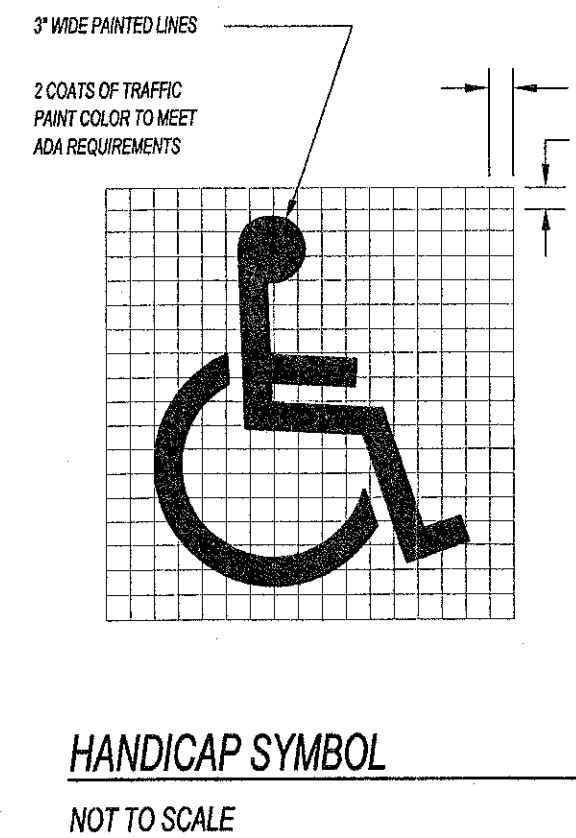
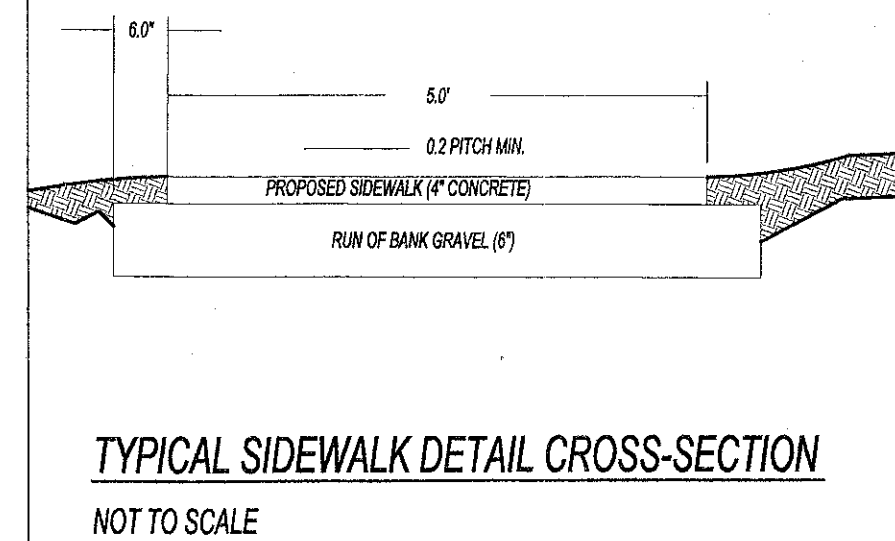
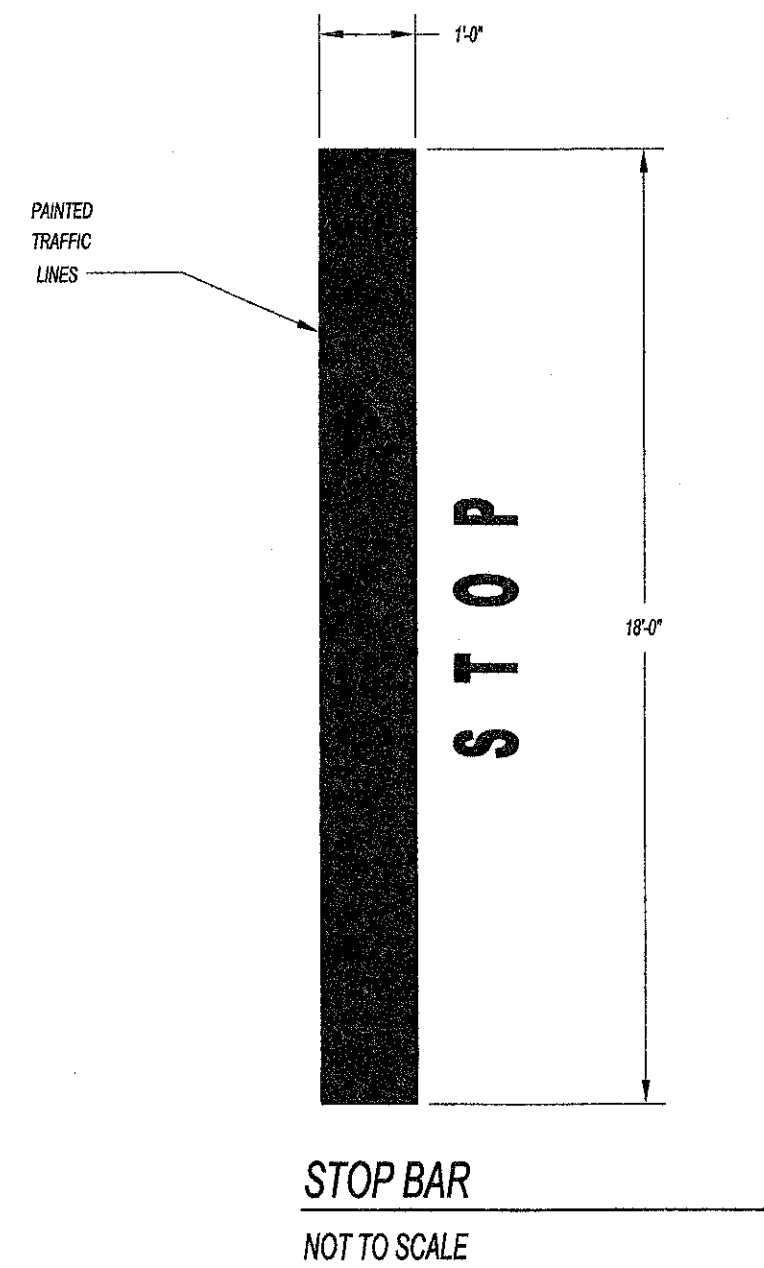
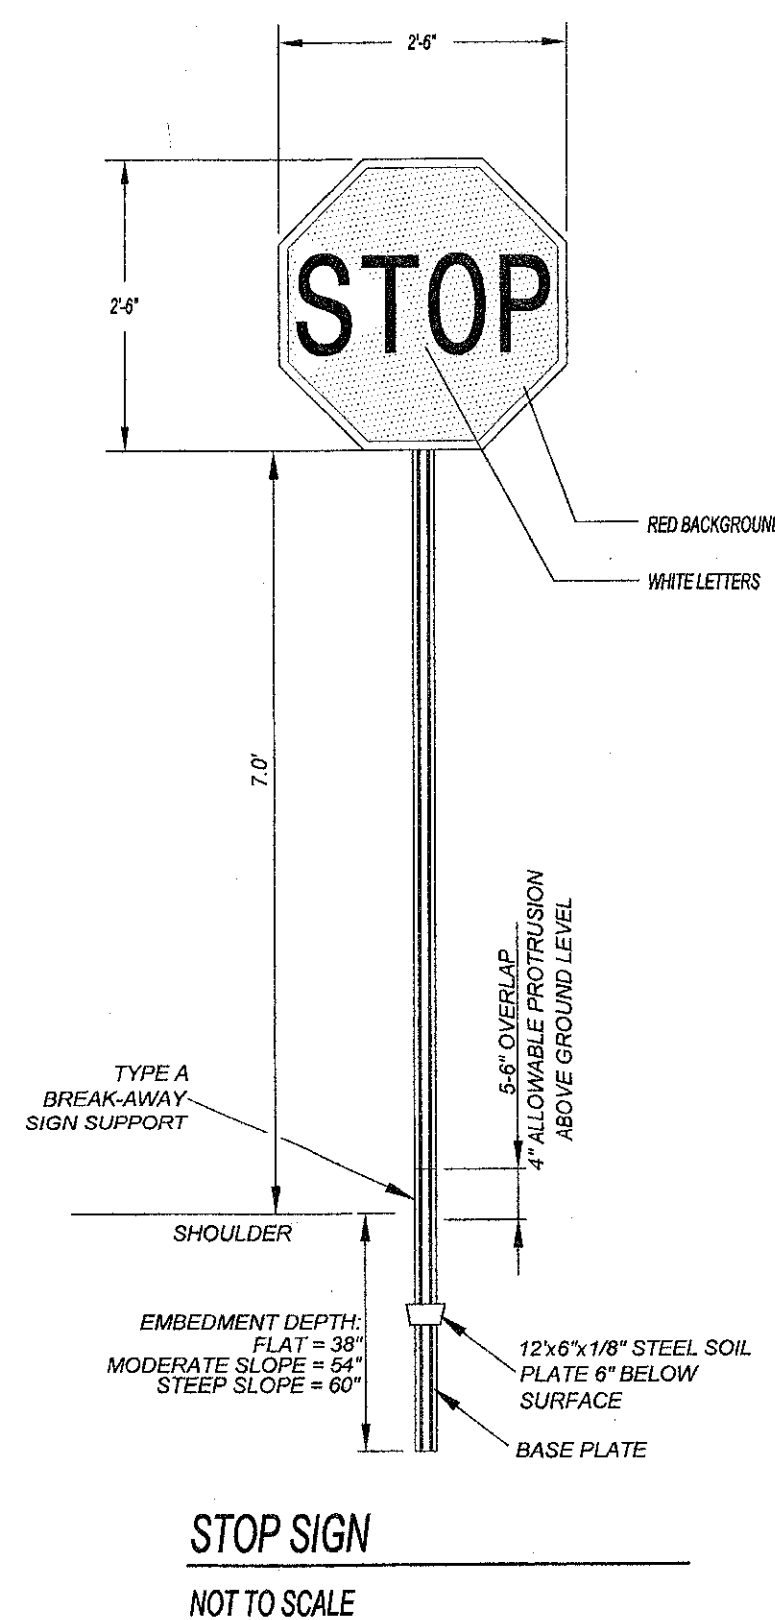
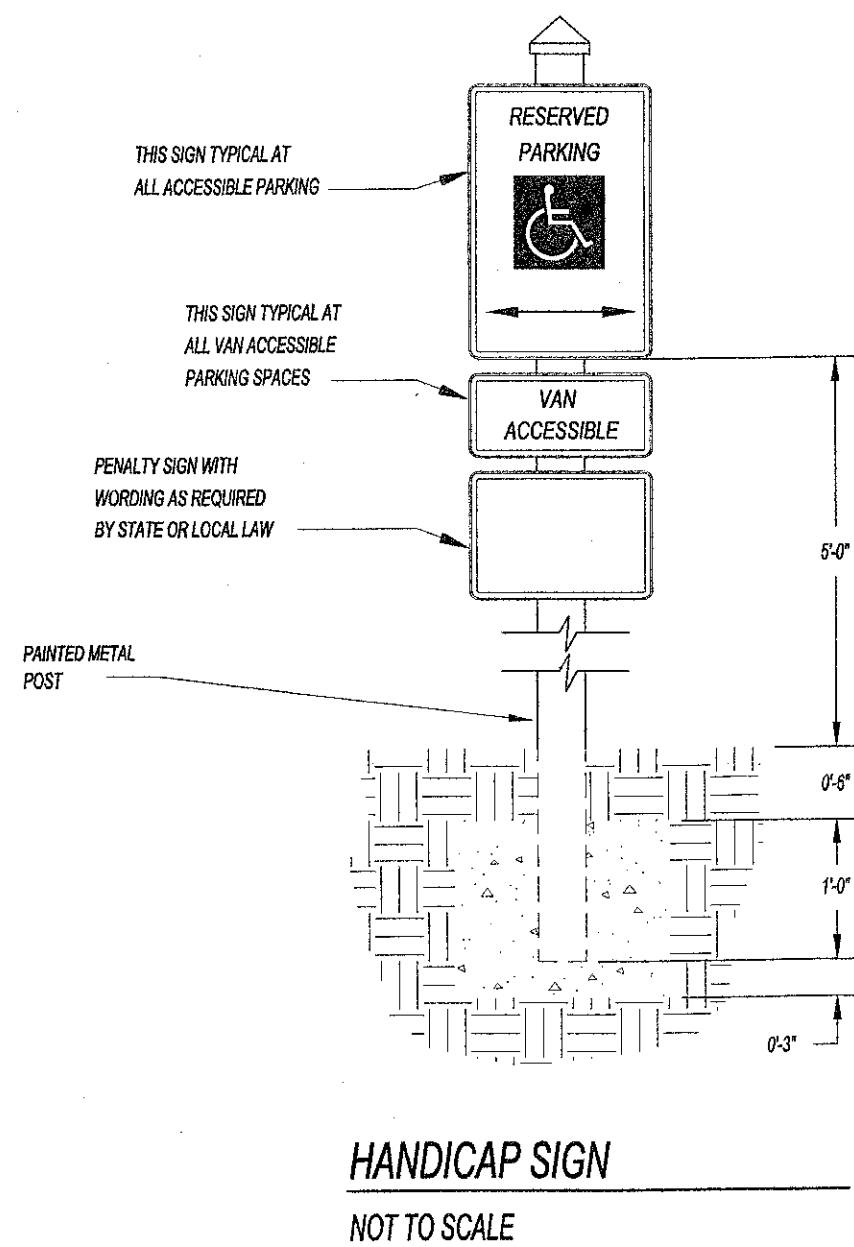
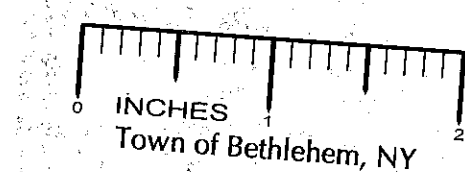
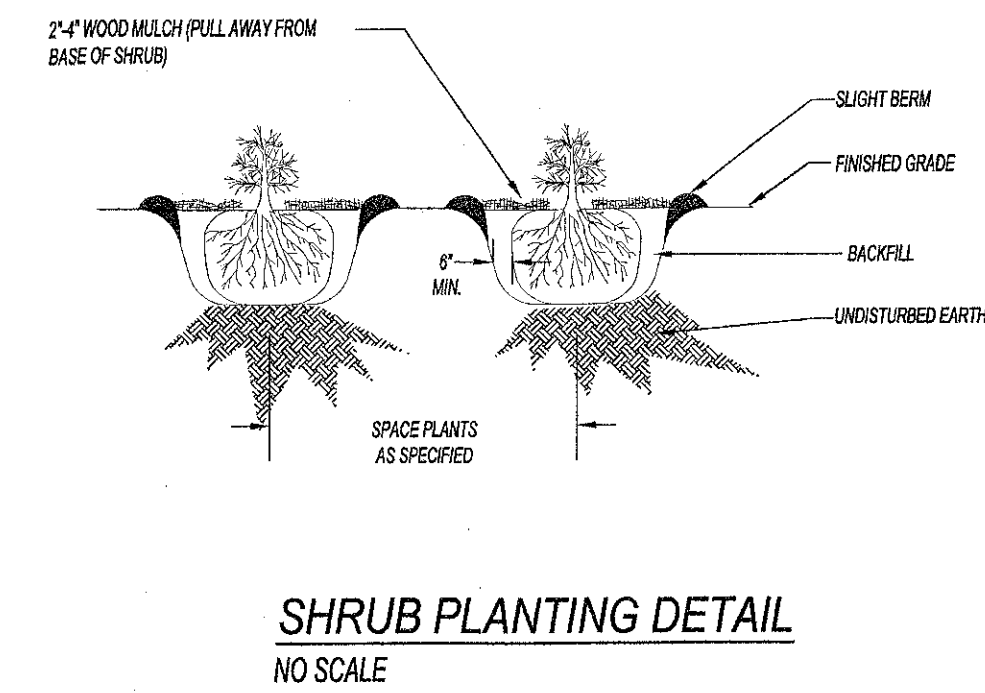
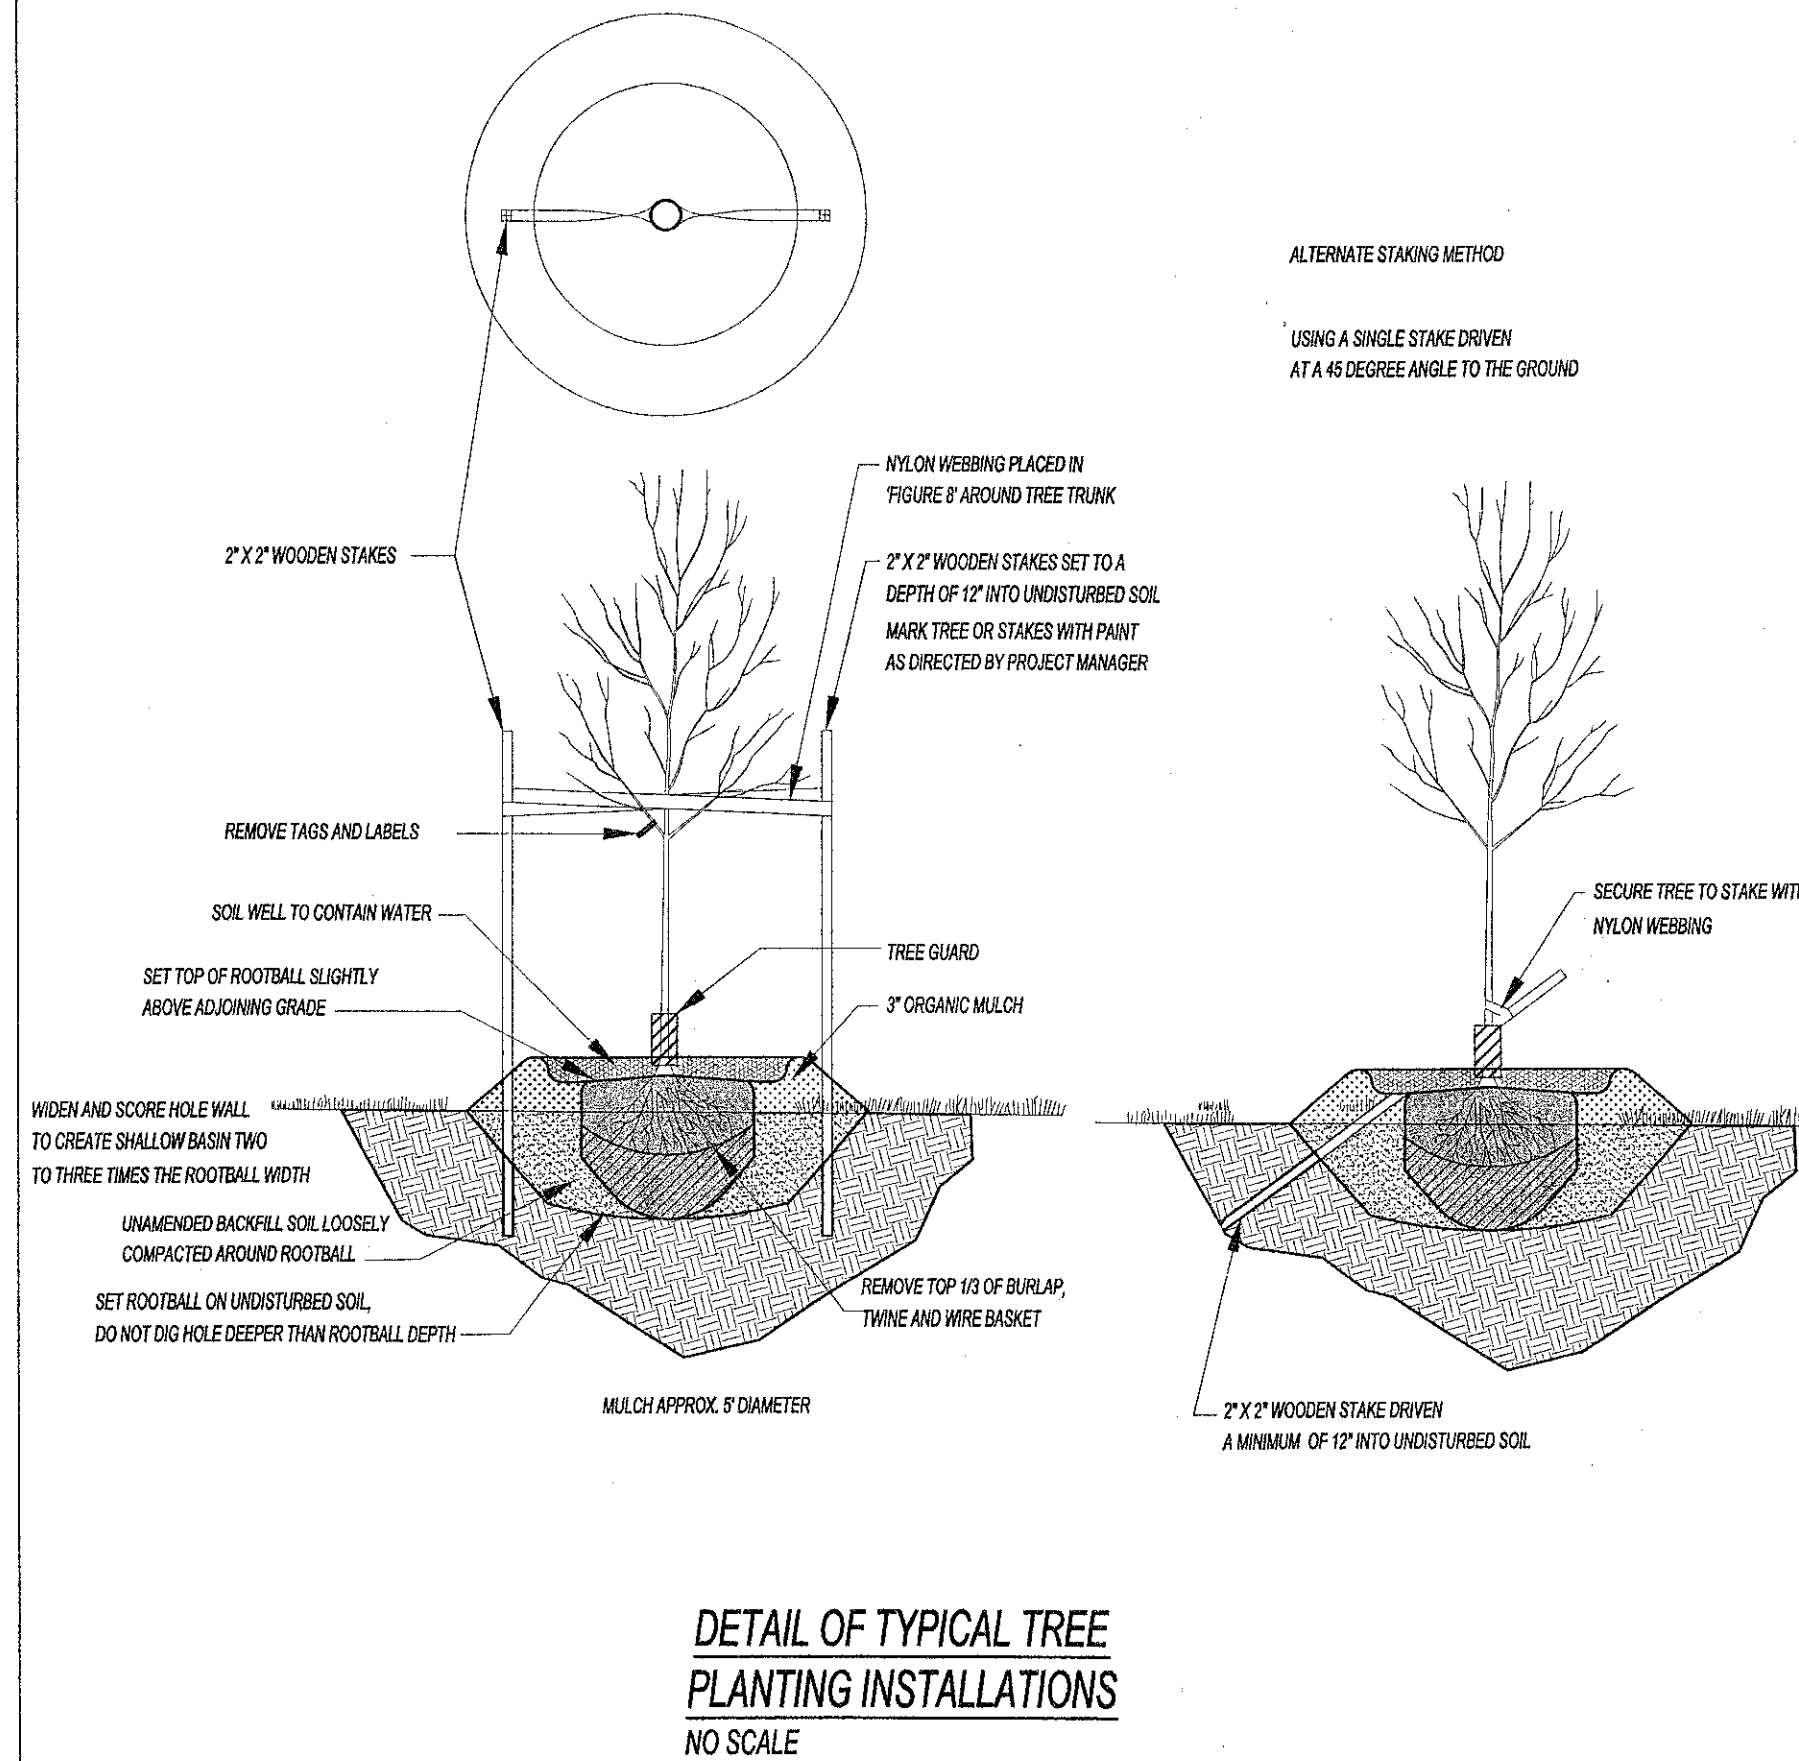
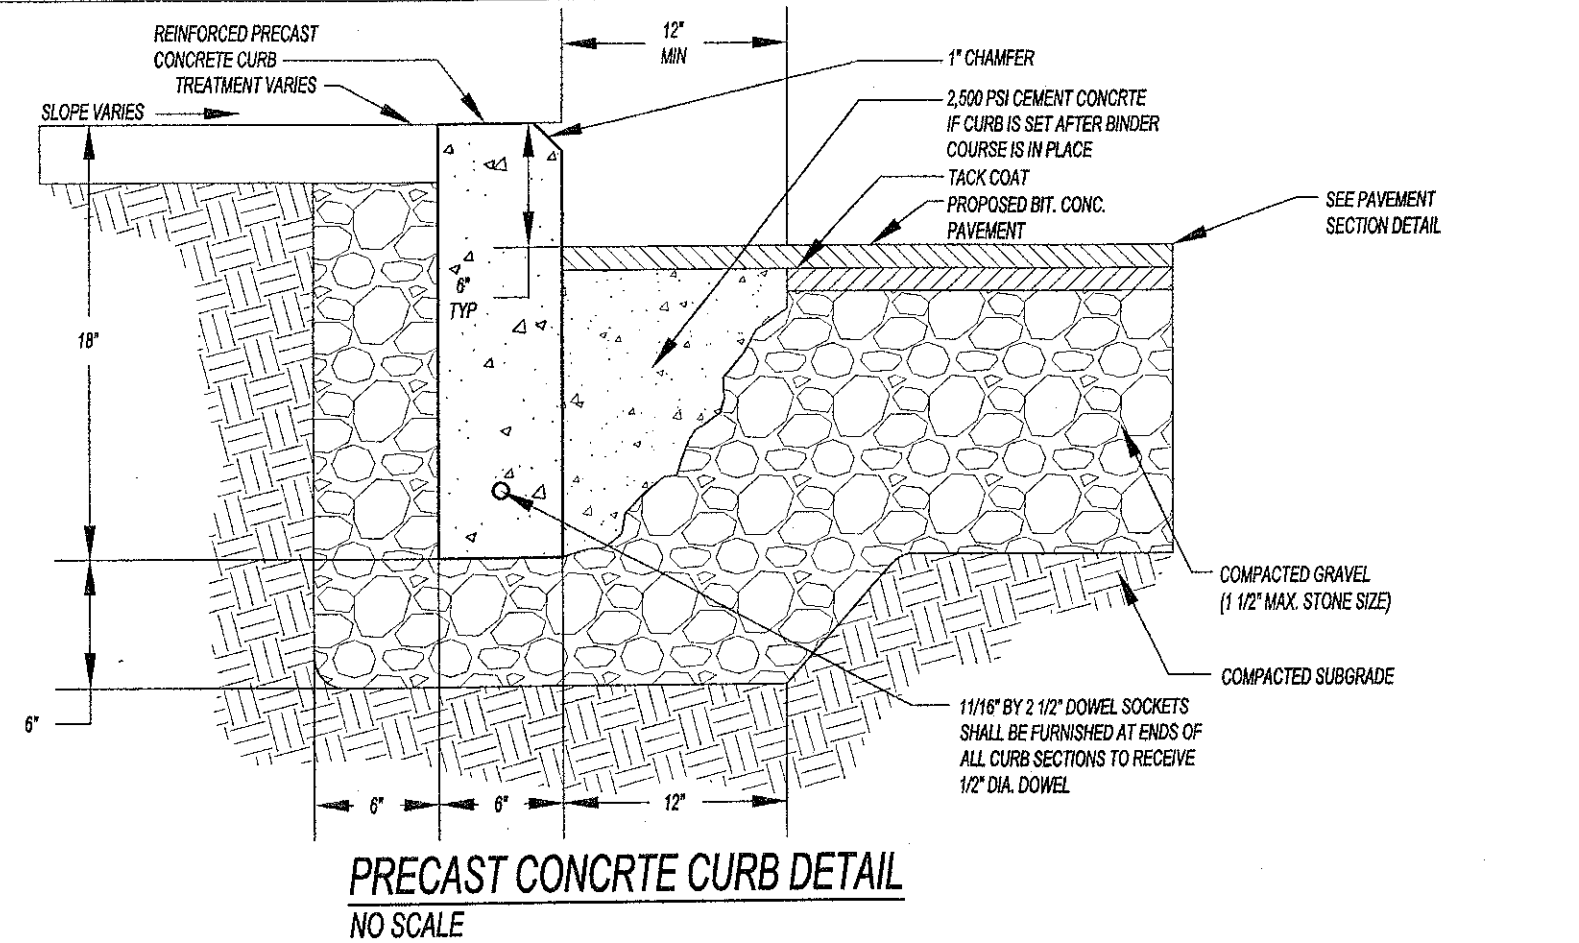



FILE: M:\TOWN SURVEY\DELAWARE AVE\10 DRAWINGS\12 DRAWINGS\12.13 PRELIMINARY\12.13 DELAWARE AVE.dwg
SHEET: 5/25/2011 4:06:42 PM
PLOTTER: 5/25/2011 5:31:59 AM
USER: TIE FREDERICK

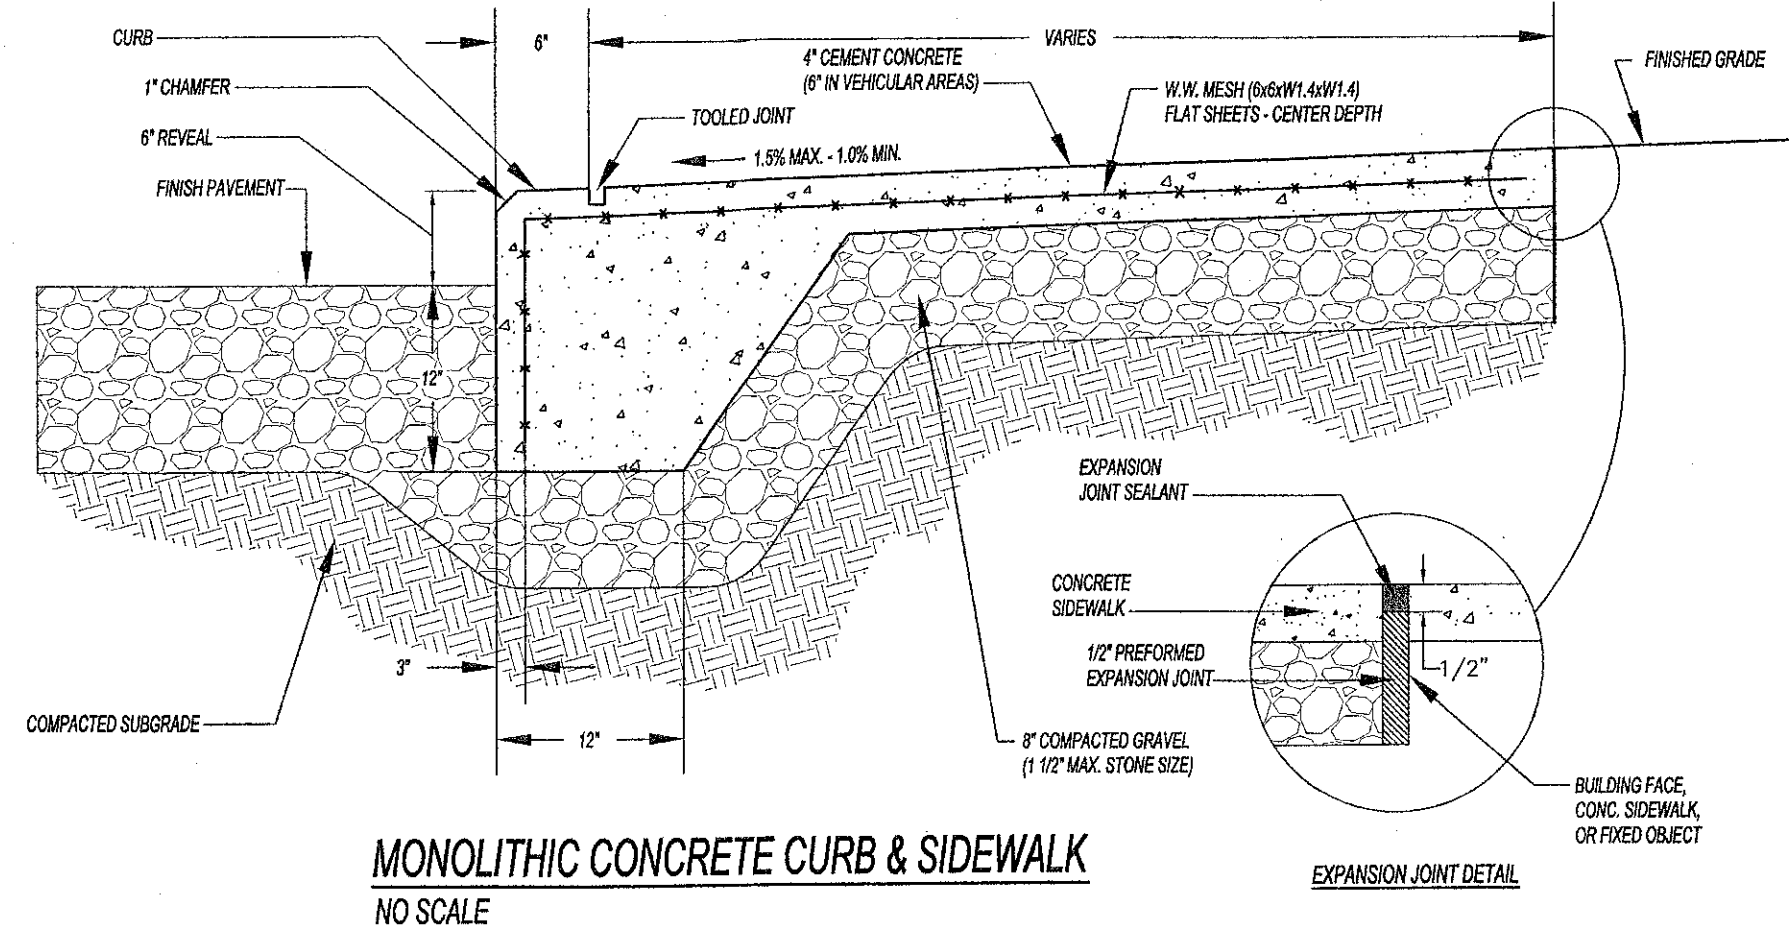

PLANNING BOARD
TOWN OF BETHLEHEM
ALBANY COUNTY, NEW YORK
This Site Plan Approved:
[Signature]
Title: CHAIRMAN
DATE: August 4, 2011 SPA175

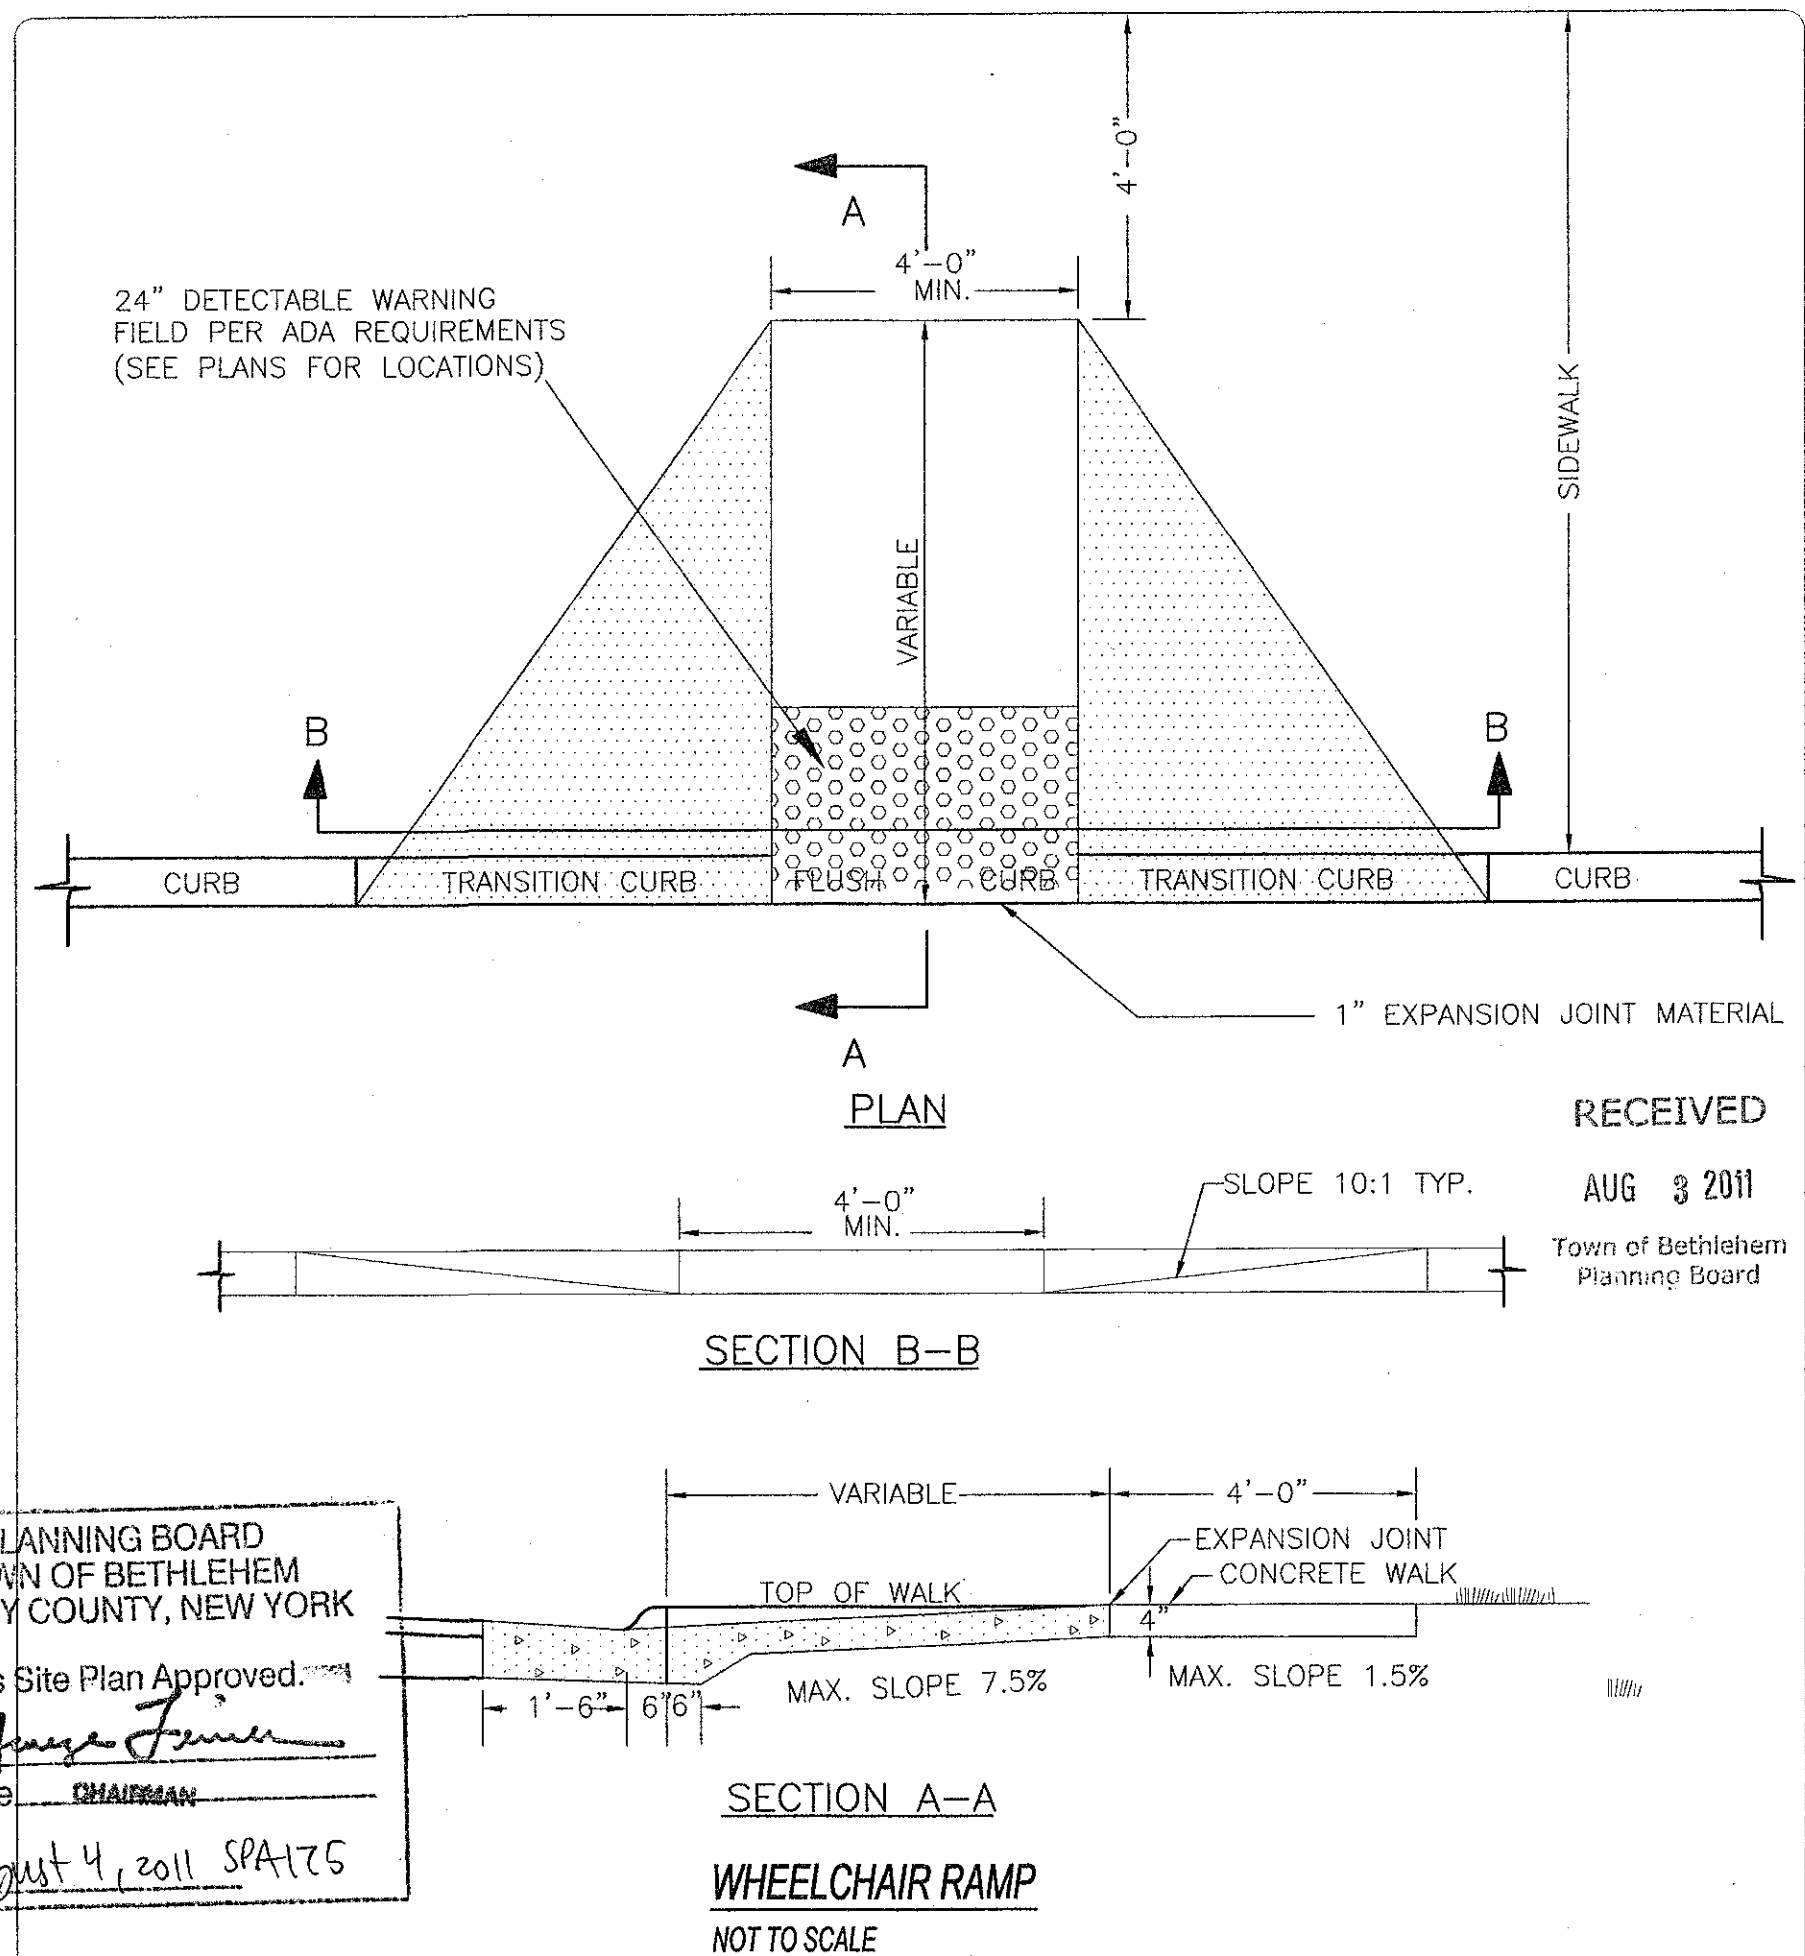

infinity
engineering
11 Herbert Drive
Latham, New York 12110
(518) 690-0790

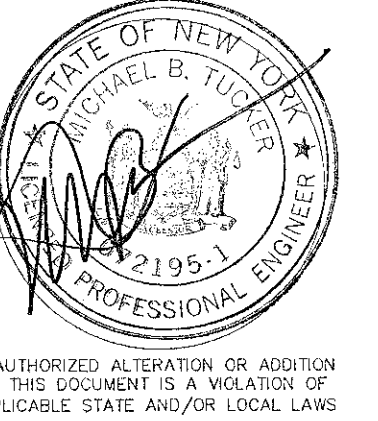

2	Project Title Change	MBT	8/01/11
1	Final Submission	MBT	5/25/11
No.	Submission / Revision	App'd	Date
Drawn:	TAR	Date:	2/11
Designed:	TAR	Date:	2/11
Checked:	MBT	Date:	2/11

Project Number
182-094

Project Title
Delaware Avenue
Health Park

Delaware & Elsmere Ave's
Bethlehem, NY

Prepared For
Patron
Development LLC

Drawing Title
Site
Details

Drawing Scale:
1" = 30'
Date:
8/01/2011

Issued For
SITE PLAN
REVIEW

Drawing Number
C-12