




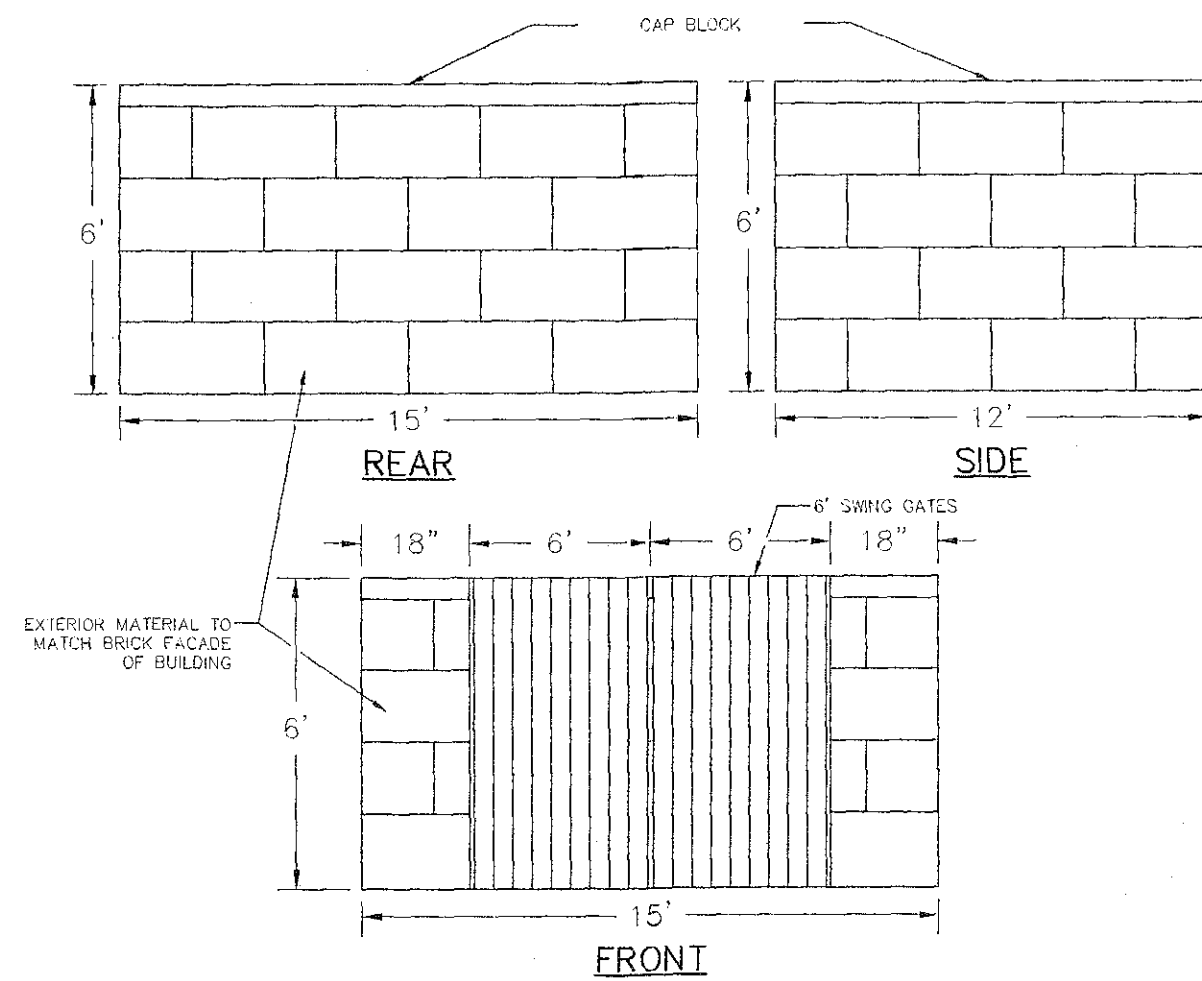


DUMPSTER ENCLOSURE DETAIL
SCALE: NOT TO SCALE

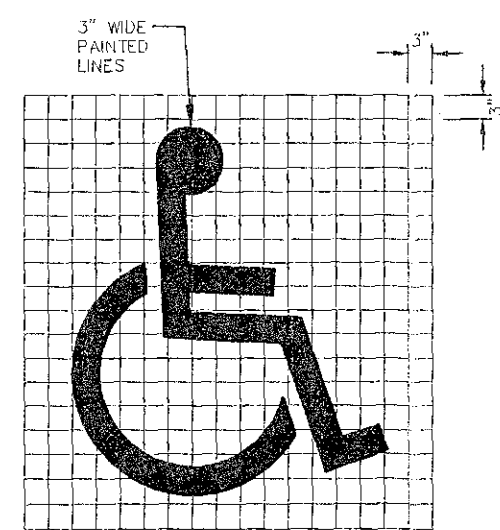


HANDICAP SYMBOL
SCALE: NOT TO SCALE

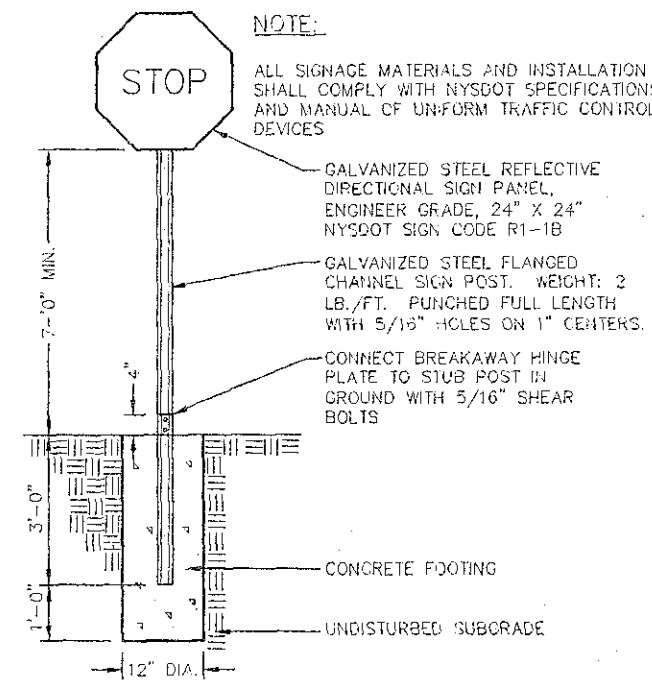


DIRECTIONAL SIGNAGE
SCALE: NOT TO SCALE

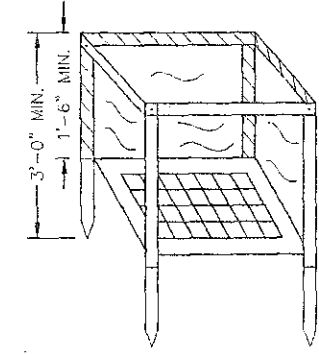


INLET PROTECTION
SCALE: NOT TO SCALE

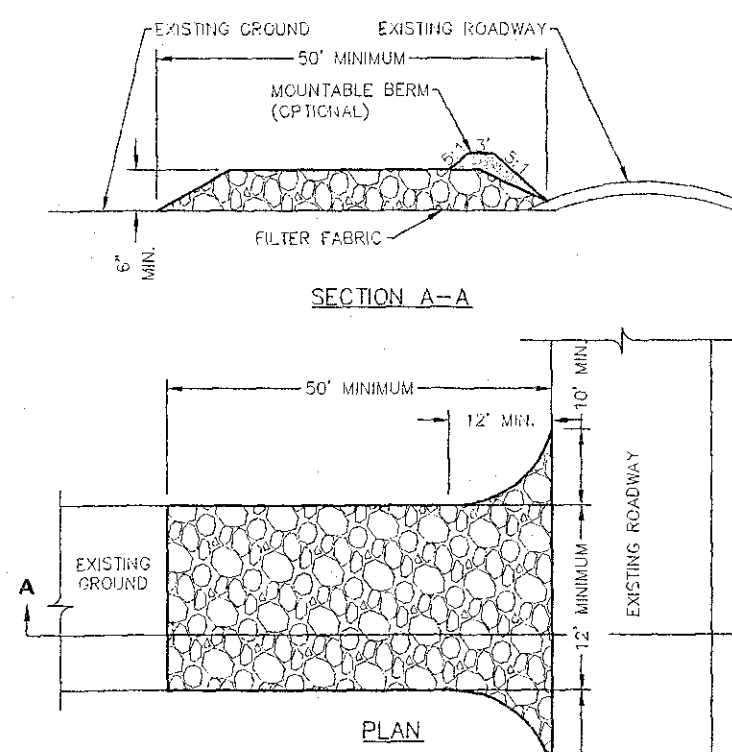


STABILIZED CONSTRUCTION ENTRANCE
SCALE: NOT TO SCALE

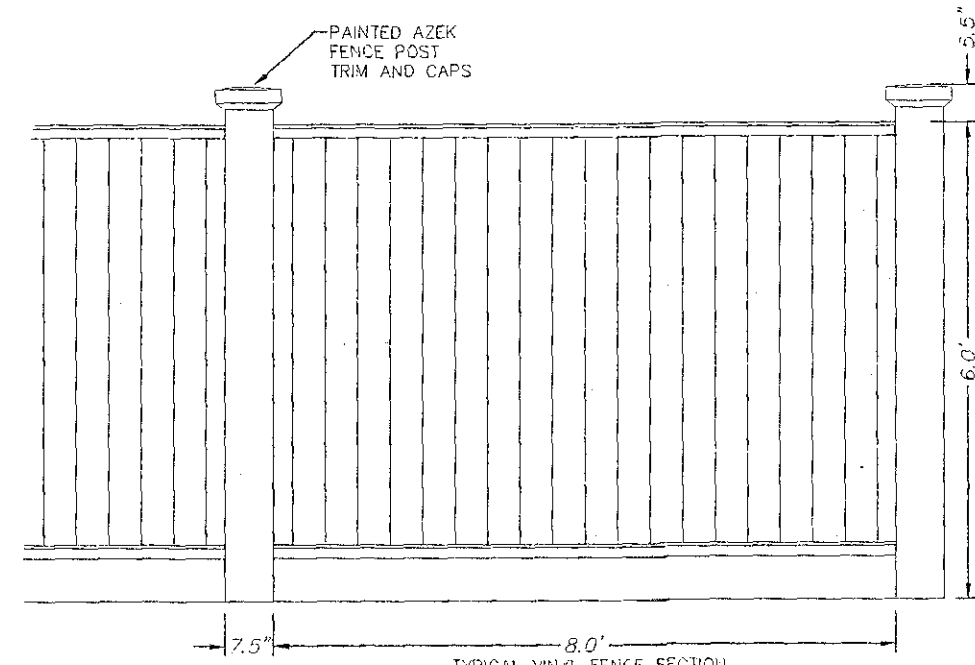


VINYL STOCKADE FENCE
SCALE: NOT TO SCALE

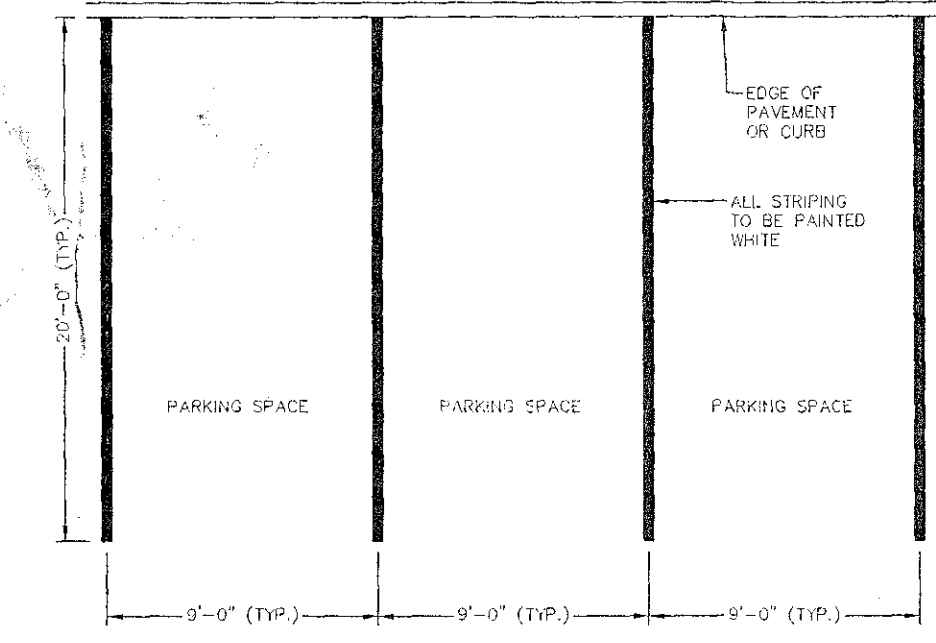


PAVEMENT STRIPING
SCALE: NOT TO SCALE

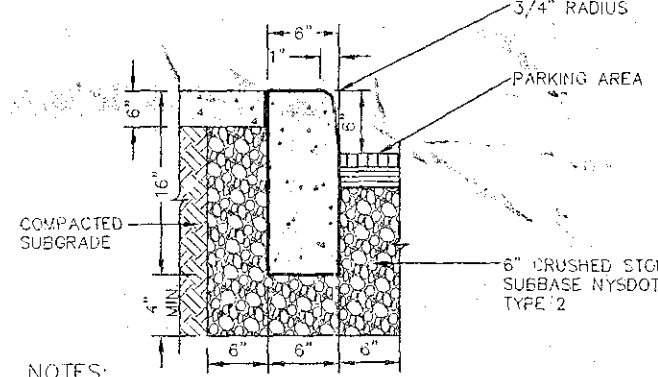


CONCRETE CURB
SCALE: NOT TO SCALE

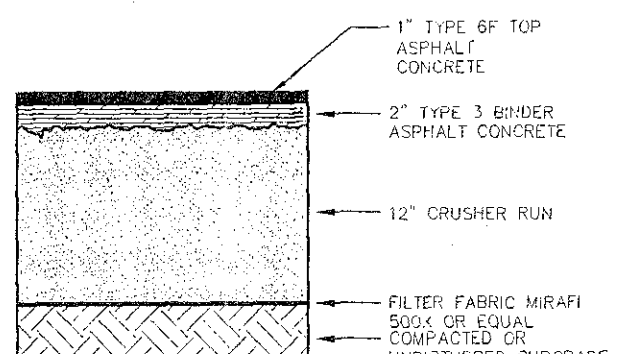


PARKING PAVEMENT SECTION
SCALE: NOT TO SCALE

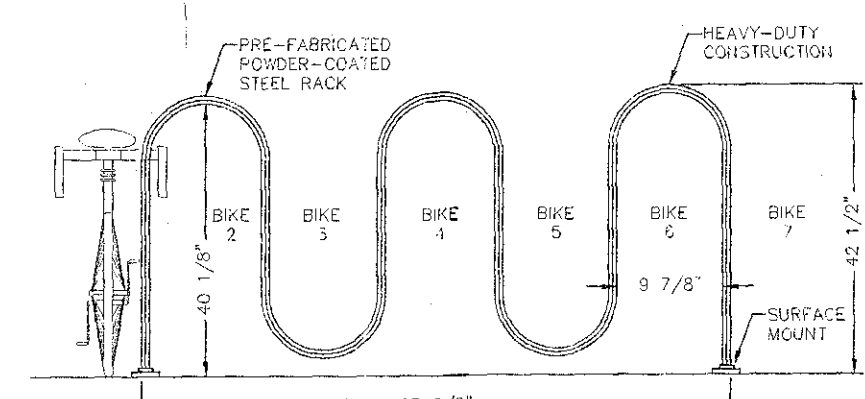


BIKE RACK
SCALE: NOT TO SCALE

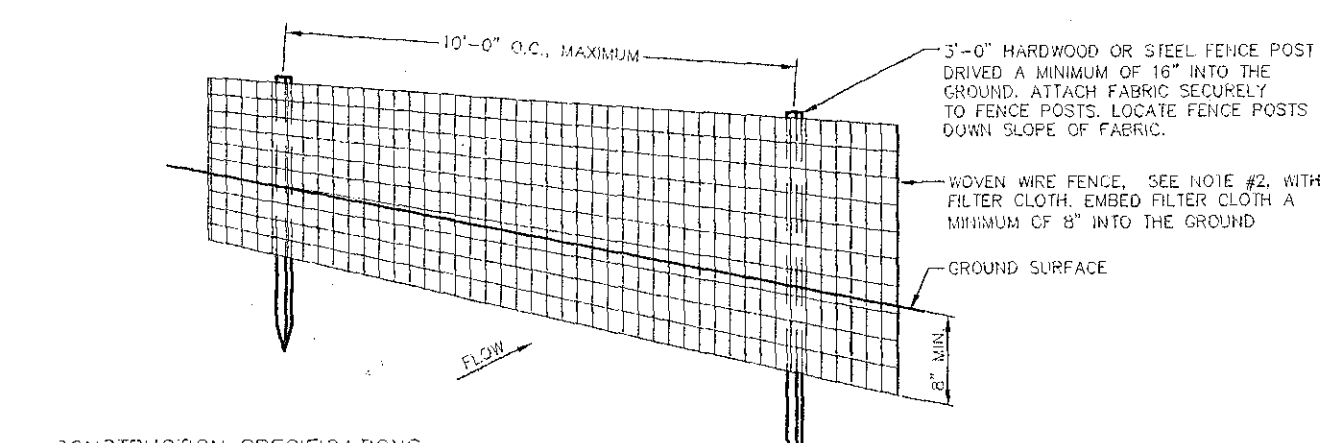


SEDIMENT CONTROL FENCE
SCALE: NOT TO SCALE

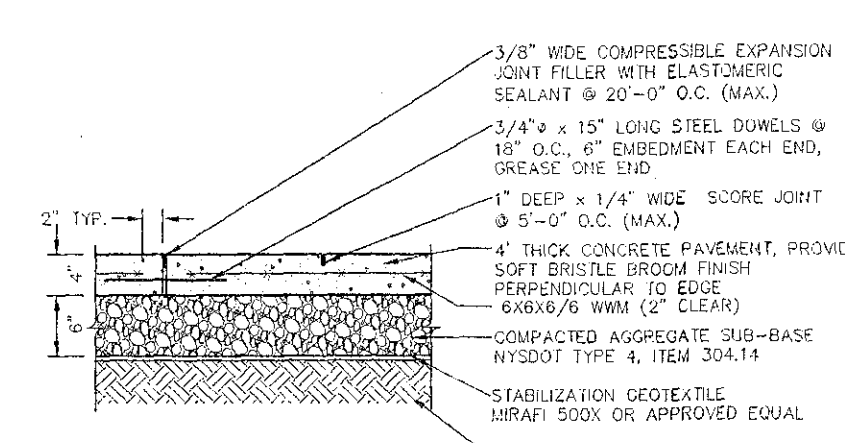


CONCRETE PAVEMENT (PEDESTRIAN)
SCALE: NOT TO SCALE

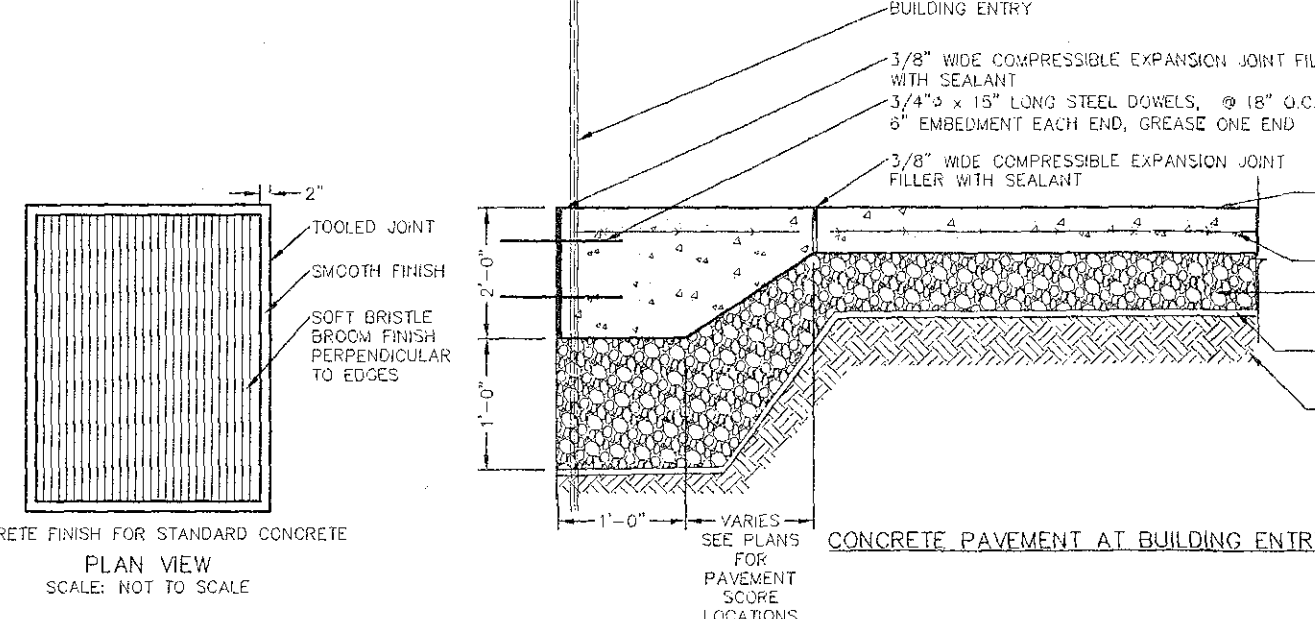


CONCRETE PAVEMENT AT BUILDING ENTRY
SCALE: NOT TO SCALE

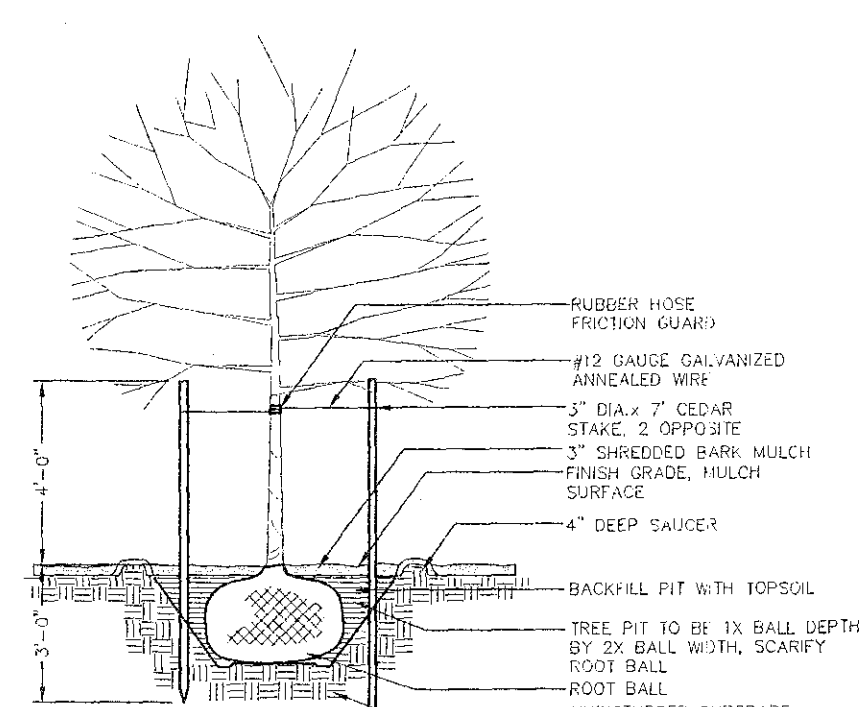


TYPICAL DECIDUOUS TREE PLANTING
SCALE: NOT TO SCALE

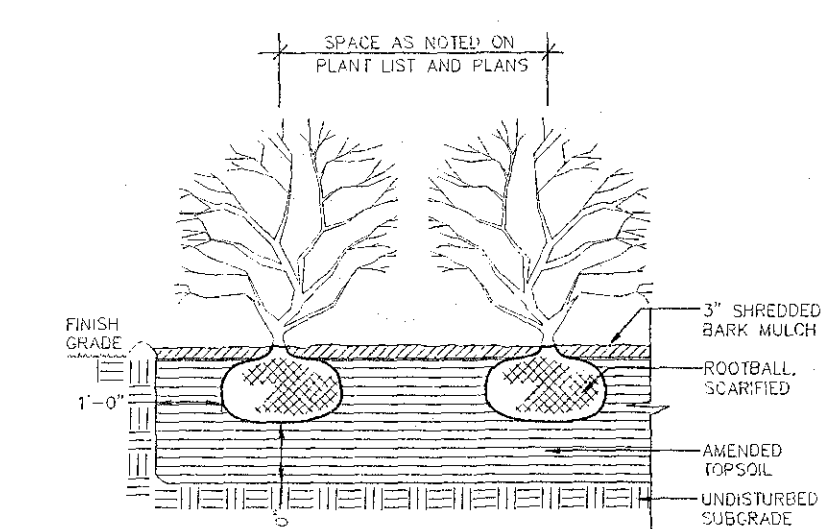


TYPICAL SHRUB PLANTING
SCALE: NOT TO SCALE

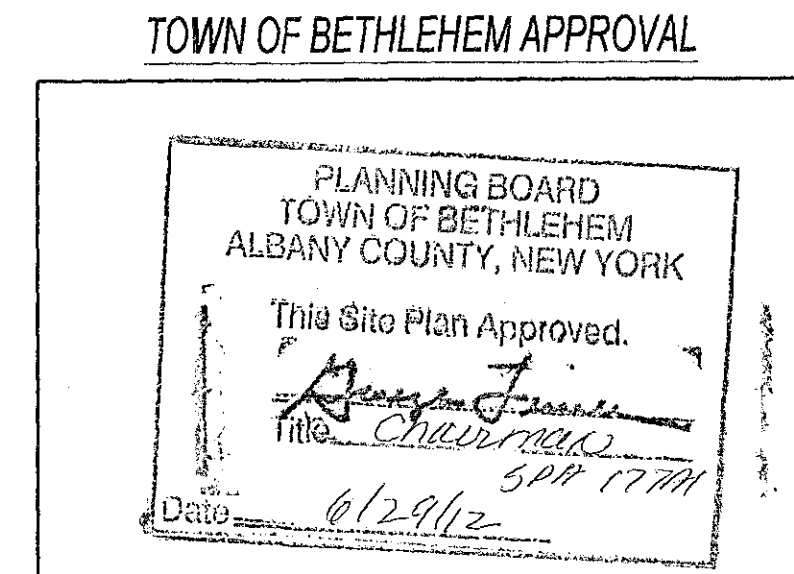

TOWN OF BETHLEHEM APPROVAL

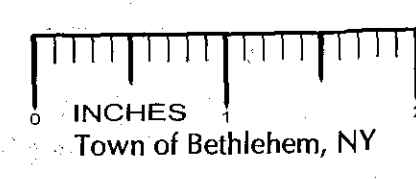

0 1 2
INCHES
Town of Bethlehem, NY

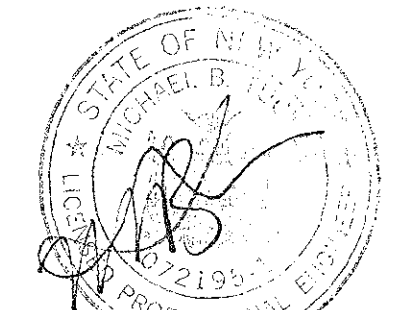

UNAUTHORIZED ALTERATION OR ADDITION TO THIS DOCUMENT IS A VIOLATION OF APPLICABLE STATE AND/OR LOCAL LAWS.

No.	Submittal / Revision	App'd	Date
3	Final Approval	MBT	6/21/12
2	Town Comments	MBT	5/03/12
1	Town Comments	MBT	2/10/12

Drawn: TAR Date: 1-06-12
Designed: TAR Date: 1-06-12
Checked: MBT Date: 1-06-12

Project Number 111-187

Project Title

316 NYS
Route 9W
Glenmont NY 12077

Prepared For
Glenmont Retail, LLC
50 State Street, 6th Floor
Albany, NY 12207

Drawing Title

DETAILS

Drawing Scale:
As Shown
Date:
06-21-2012

Issued For

SITE PLAN
REVIEW

Drawing Number

C-8