



1 04 T/PARAPET
3/16" = 1'-0"

PLANNING BOARD
TOWN OF BETHLEHEM
ALBANY COUNTY, NEW YORK
This Site Plan Approved.
Title *Verizon*
Date *6/29/12*

RECEIVED
JUN 22 2012
Town of Bethlehem
Planning Board

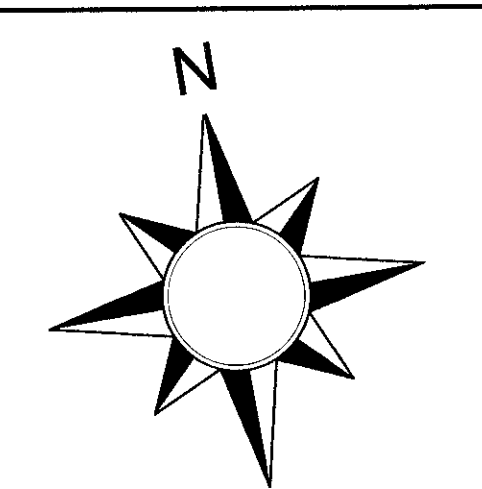

DEVELOPER:

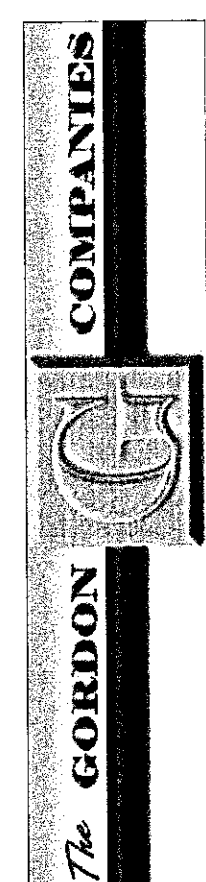

950 LOUDON RD LATHAM, NY 12110
T: 518-783-1663 F: 518-786-8294
WWW.COTLERARCHITECTURE.COM

COPYRIGHT 2012
COTLER ARCHITECTURE
Unauthorized alteration or addition to this document is a
violation of Section 7209 Subdivision 2 of the New York
State Education law.

GLENMONT RETAIL
GORDON DEVELOPMENT
312 8316 NYS ROUTE 9W
GLENMONT, NY 12077

ROOF PLAN


SCALE: 3/16" = 1'-0"
DATE: 06/05/12
DRAWN BY: PC
CHECKED BY: SC
REVISIONS:

1 ROOF SCREEN COLOR 06/18/12


PROJECT NO:
1142

DRAWING NO:

A1.2

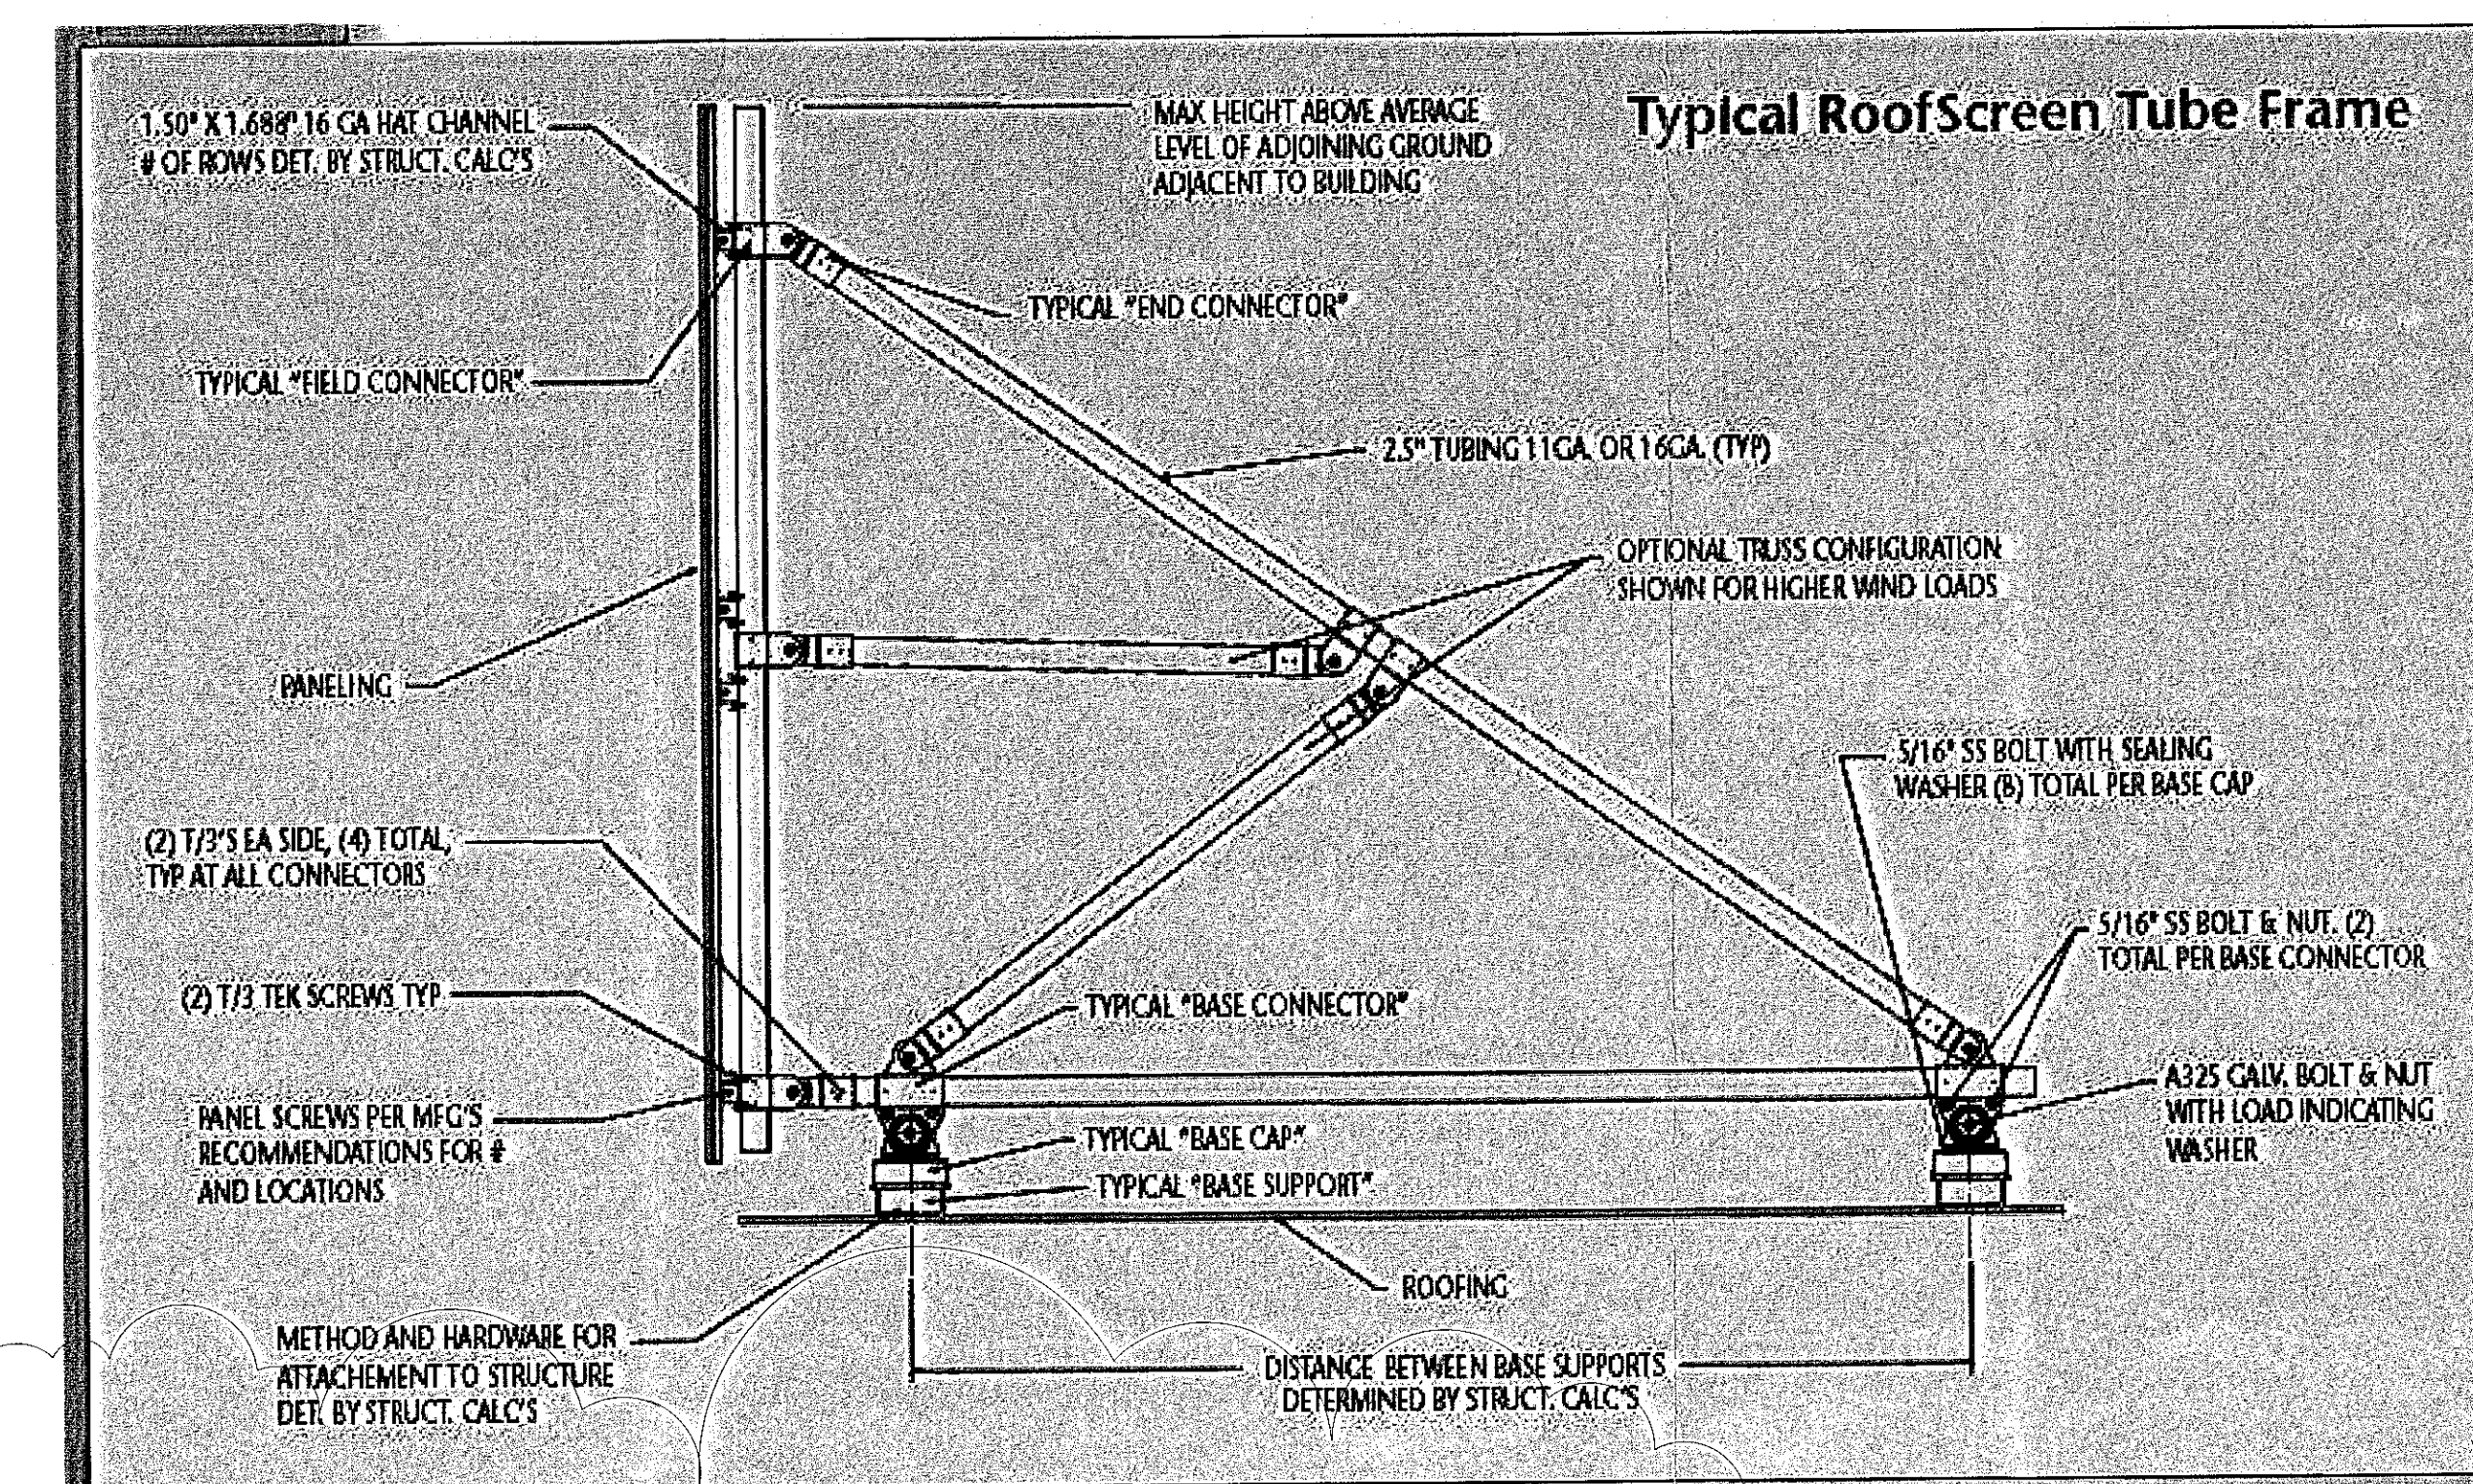

ROOF SCREEN DETAIL: PANELS TO HAVE KYNAR FINISH. COLOR TAN - TO MATCH CANYON BRICK SHALE BROWN FIBER CEMENT SIDING

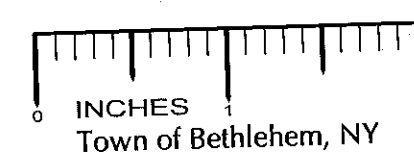

Town of Bethlehem, NY