



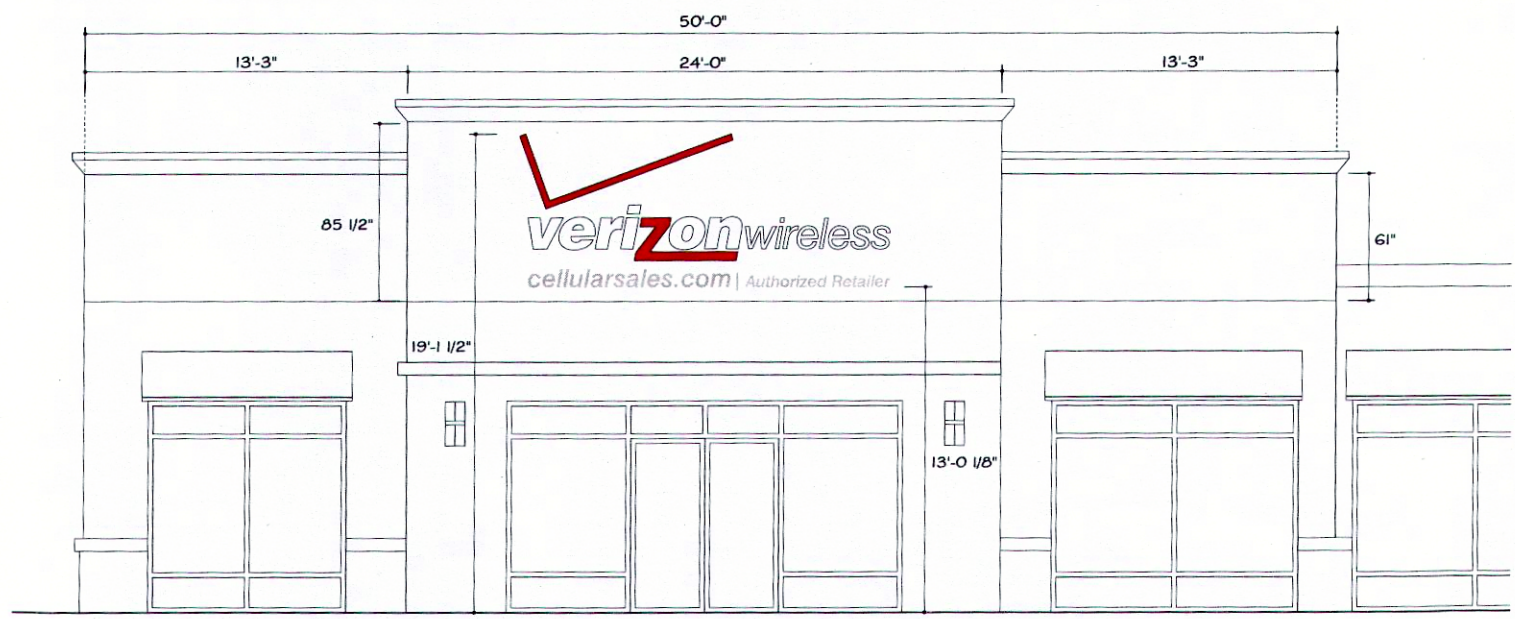

FRONT ELEVATION

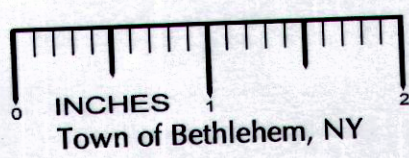

Sign Type "Illuminated Letters" - FRONT (NORTH) ELEVATION

| APPROVAL           |      |
|--------------------|------|
| Customer Signature | Date |

**SIGN-A-RAMA**  
WHERE THE TRIAD GOES FOR SIGNS  
Your Custom Sign Company Since 1991  
2800 Patterson Ave. • Greensboro, NC 27407  
Phone: 336-545-1124 • Fax: 336-294-0788

©SIGN-A-RAMA All rights reserved.  
No part of this document may be reproduced or utilized in any form without prior written consent from ©SIGN-A-RAMA.

**Project:** Verizon - Luke Fletcher  
**Location:** Glenmont, NY  
**Date:** May 16, 2012

**Project Mgr:** Jenn Anderson  
**Sales Rep:** Vince Cvijanovic  
**Drawn By:** CTrask