



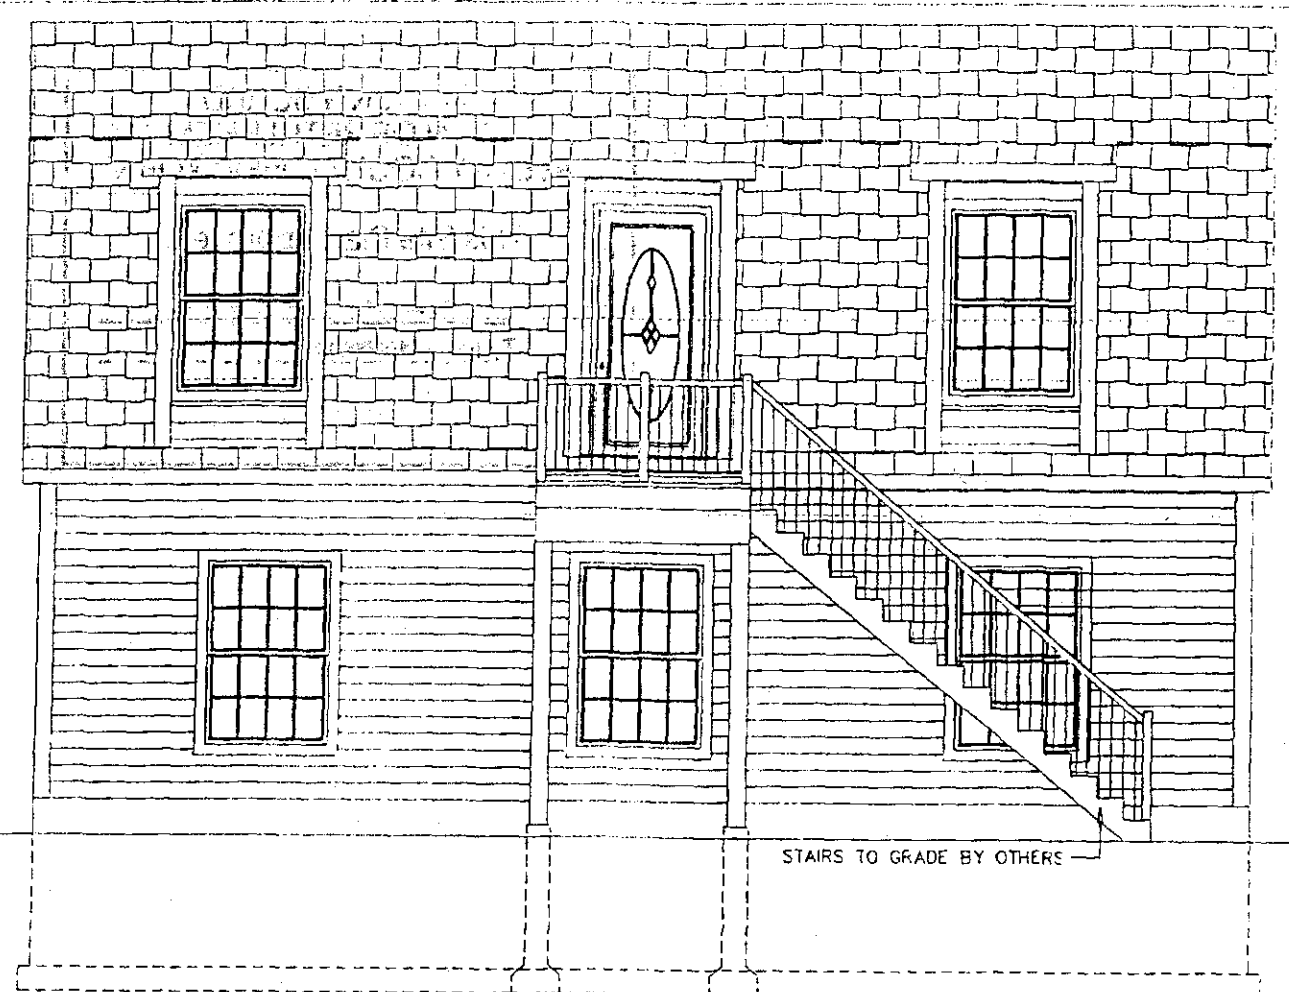

REAR ELEVATION

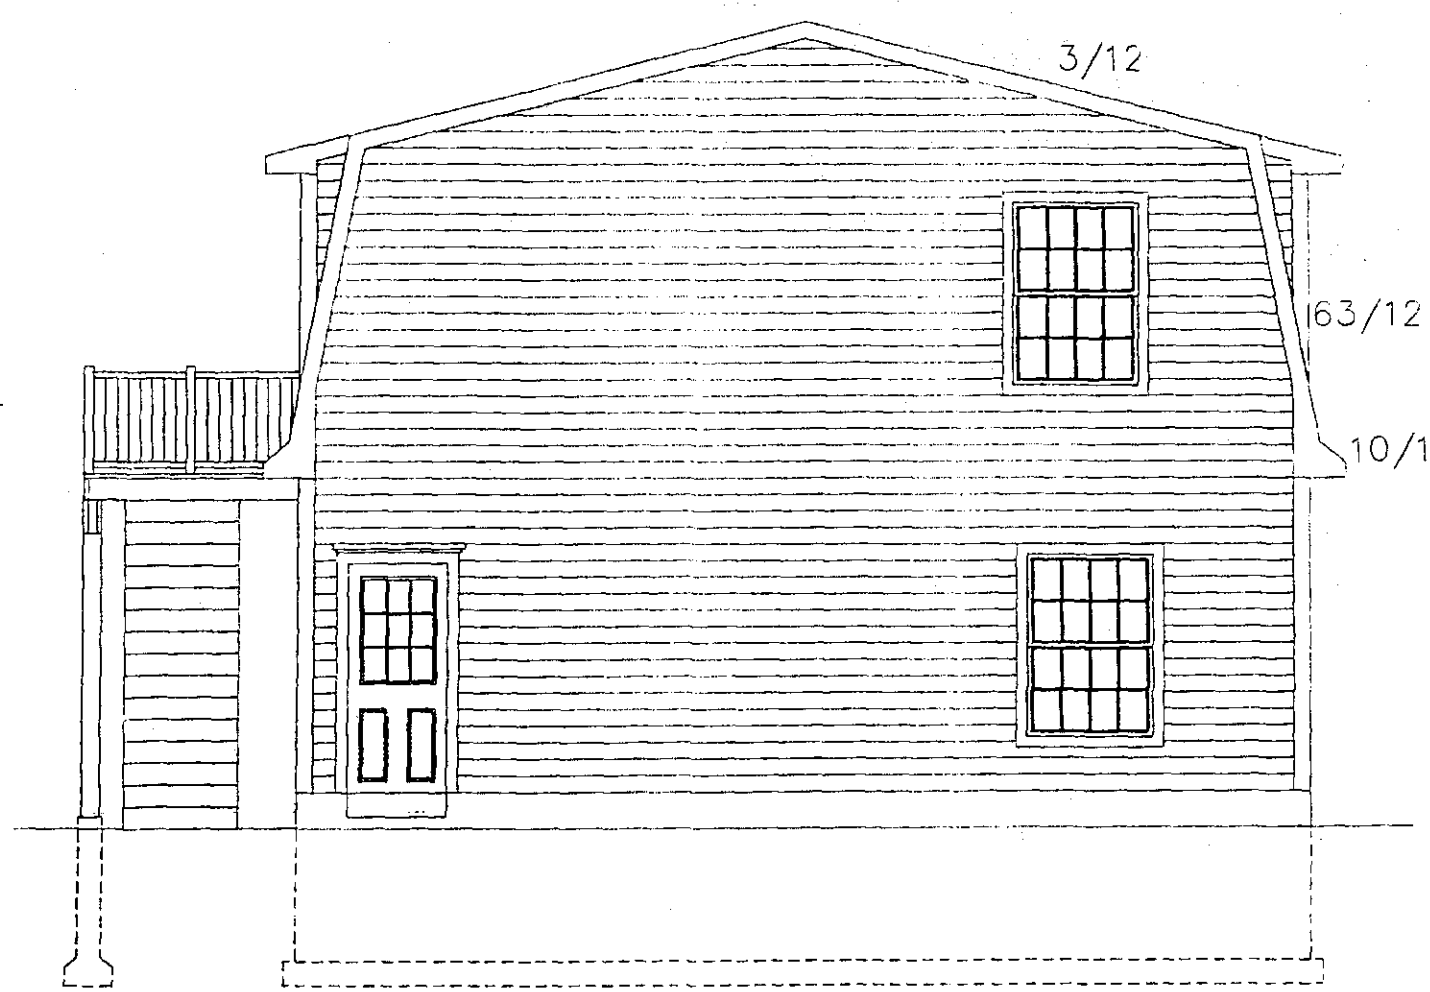



LEFT SIDE ELEVATION

PLANNING BOARD
TOWN OF BETHLEHEM
ALBANY COUNTY, NEW YORK

This Site Plan Approved.

George J. Jumper
TITLE: CHAIRMAN

Date 9/23/11 SPA178 SUP16

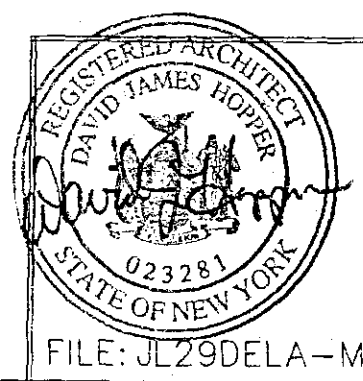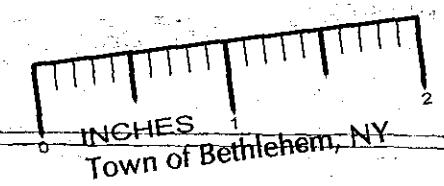

FILE: JL29DELA-MS

CHECKED:	GARAGE WITH APARTMENT 24 CURREY AVE SELKIRK NY		DATE: AUGUST 4, 2011
DONE BY:	PROPOSED REAR & LEFT SIDE ELEVATION		SHEET OF
MPS	DeRaven Design- & Drafting	CDS DAVID J. HOPPER ARCHITECT	OWNER: DELAMATER
SCALE:	321 Delaware Ave; Delmar NY	CREATIVE DRAFTING SERVICES INC. 65 FLANSBURG LANE; VOORHEESVILLE NY	CONTRACTOR:
3/16"=1'	518*478*0630	518 765 9085	RECEIVED SEP 2 Town of B

72-5