


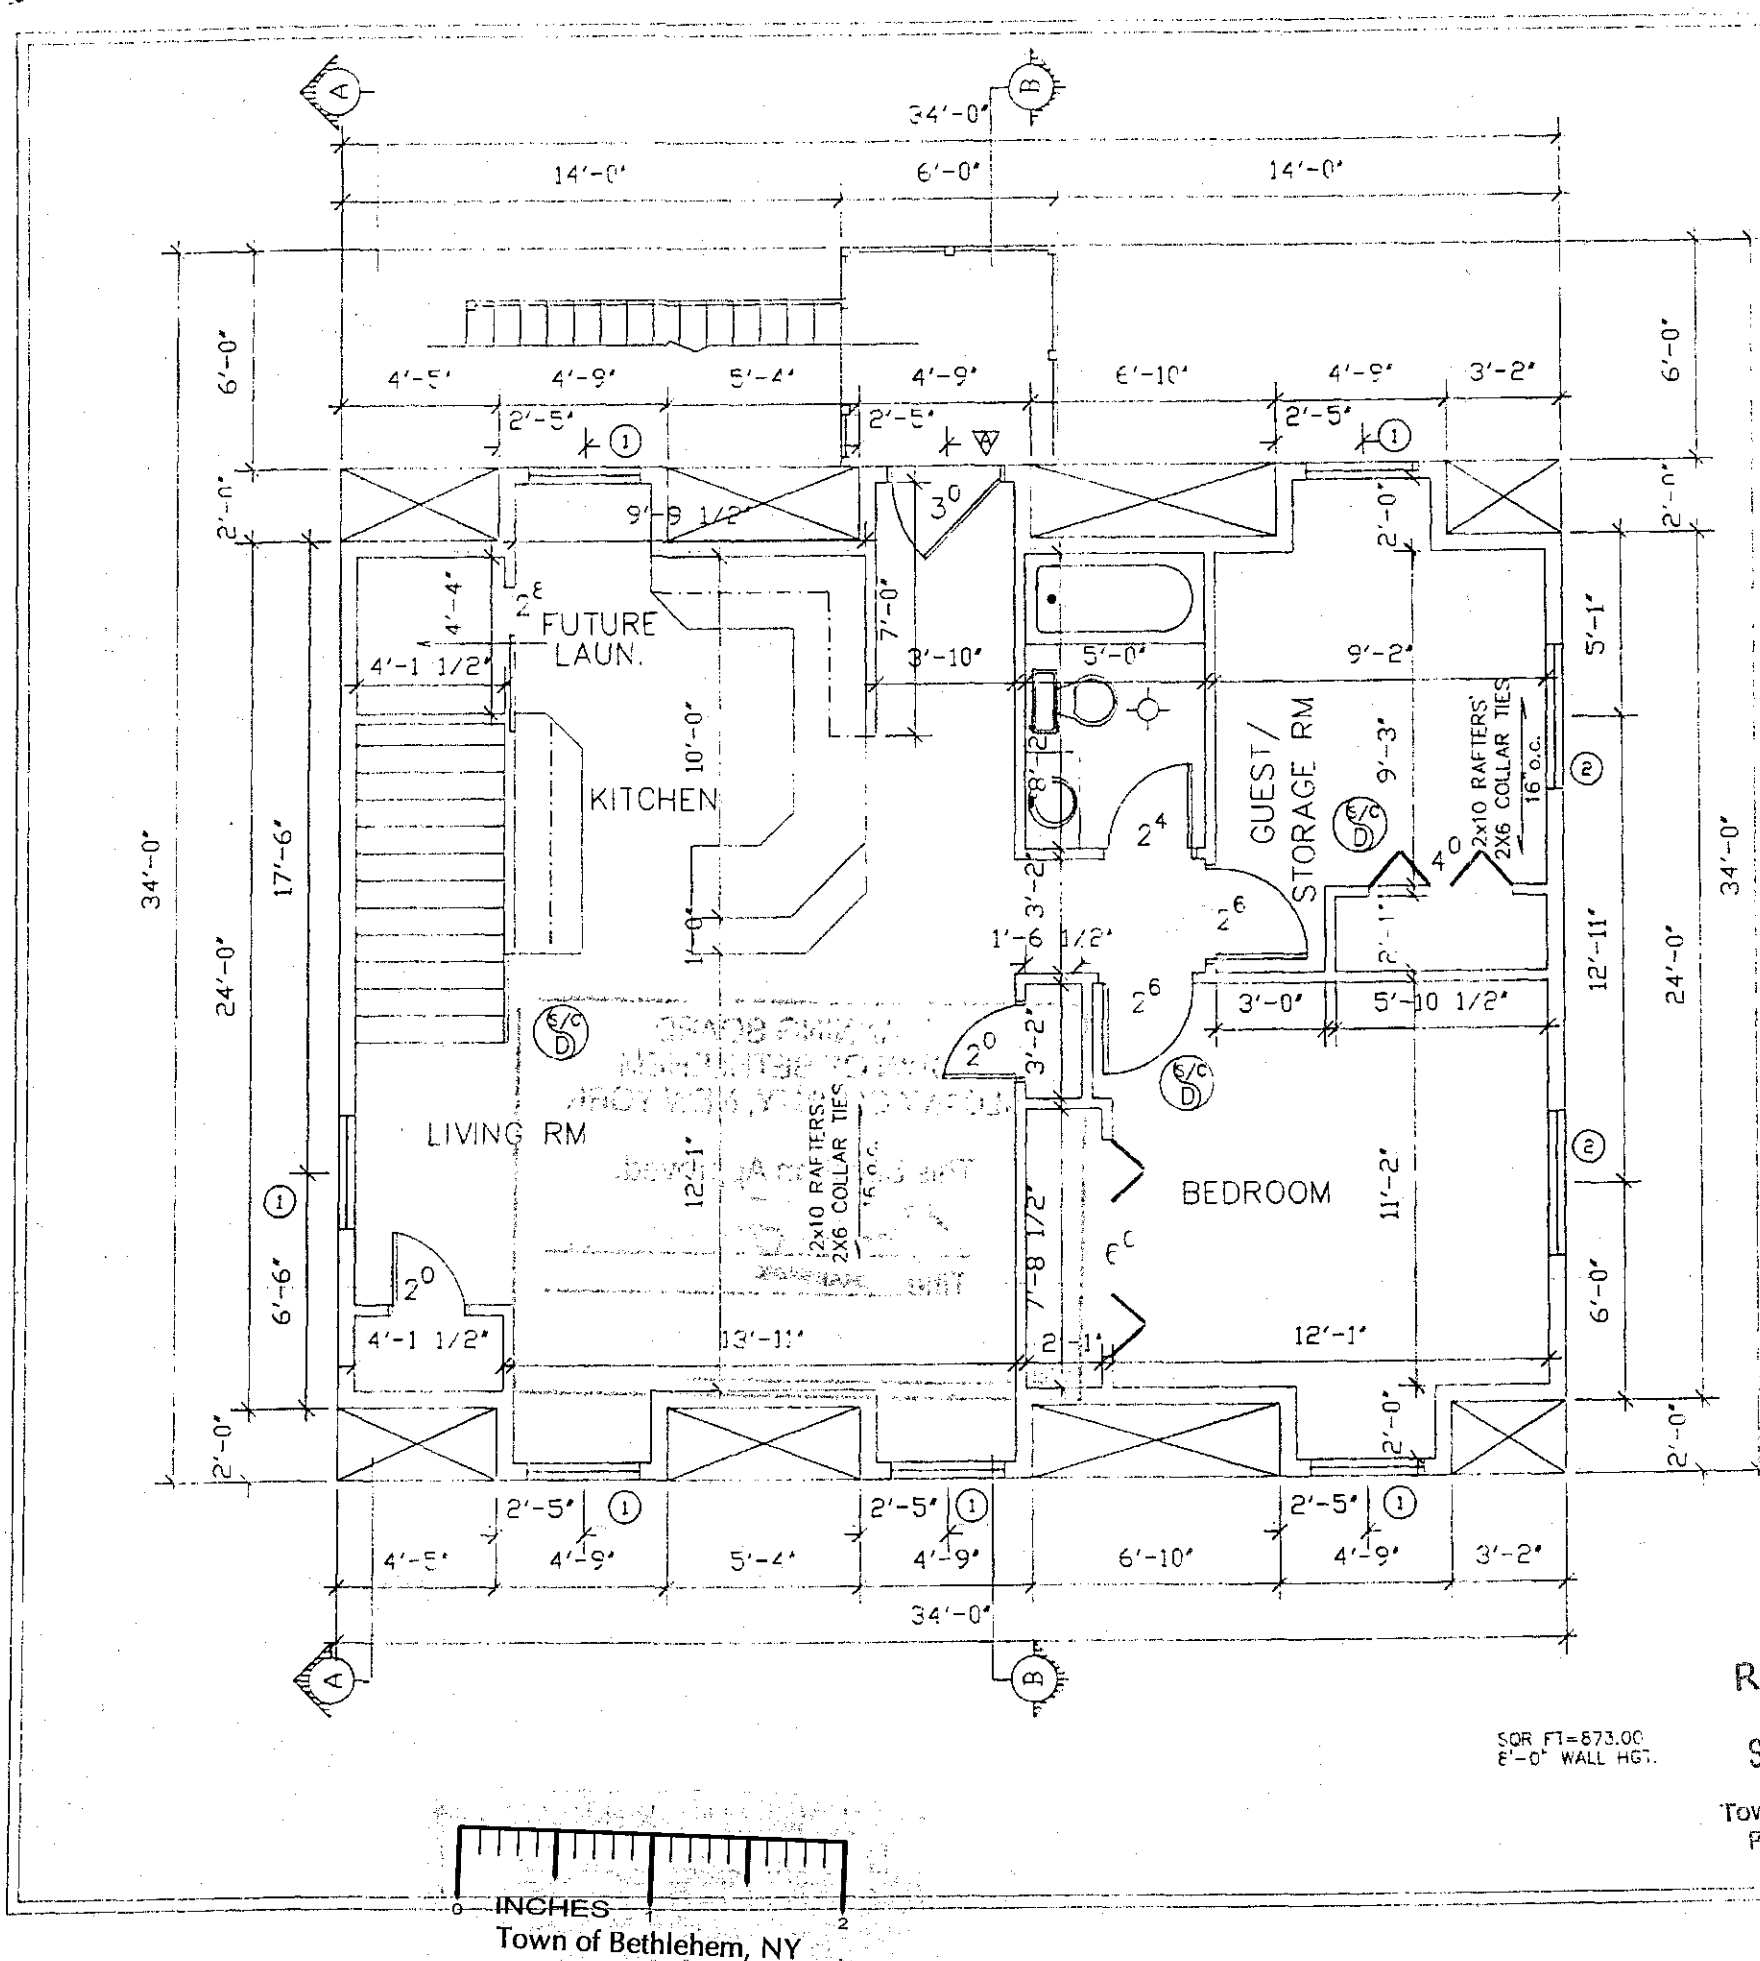

LIGHT AND VENT CHART

ROOM	AREA	ISO.	ACTUAL	ISO.	ACTUAL
KITCHEN	106.55	8.52	11.17	4.26	6.20
LIVING RM	217.50	17.40	33.51	8.70	16.60
BEDROOM	134.95	10.19	11.17	5.40	6.20
GUEST/STOR.	84.19	16.23	11.17	3.14	6.20

9/23/11 SPAT8 JWP/16

**PLANNING BOARD
TOWN OF BETHLEHEM
ALBANY COUNTY, NEW YORK**

This Site Plan Approved.

George J. Jumper

Title: ~~PLAN~~

NOTE: INSTALL 22"x30" (MIN) ATTIC ACCESS AS PER CODE REQUIRES; LOCATED ON SITE

NOTE: INSTALL 1/2" GYP AT WALLS & CEILING (TYP). INSTALL MOSTURE RESISTANT (1/2" MIN) GYP IN ALL BATH

MECH. LIGHTING/EXHAUST MUST BE VENTED TO EXTERIOR AS PER CODE

SMOKE/CARBON MONOXIDE ALARM W/ BATTERY BACK-UP; HARD WIRED AND INTERCONNECTED ON SEPARATE CIRCUIT

RECEIVED
SEP 23 2011
Town of Bethlehem
Planning Board

GARAGE WITH APARTMENT 24 CURREY AVE SELKIRK NY		DATE: AUGUST 4, 2011
PROPOSED SECOND FLOOR PLAN		SHEET OF
DeRaven Design & Drafting 321 Delaware Ave, Delmar NY	CDS DAVID J. HOPPER ARCHITECT CREATIVE DRAFTING SERVICES INC. 65 FLAMSBURG LANE, VORHEESVILLE NY 518 765 9085	OWNER: DELAMATER
CHECKED:	DONE BY: MPS	CONTRACTOR:
SCALE: 3/16"=1'		FILE: JL29DELA-MS

