


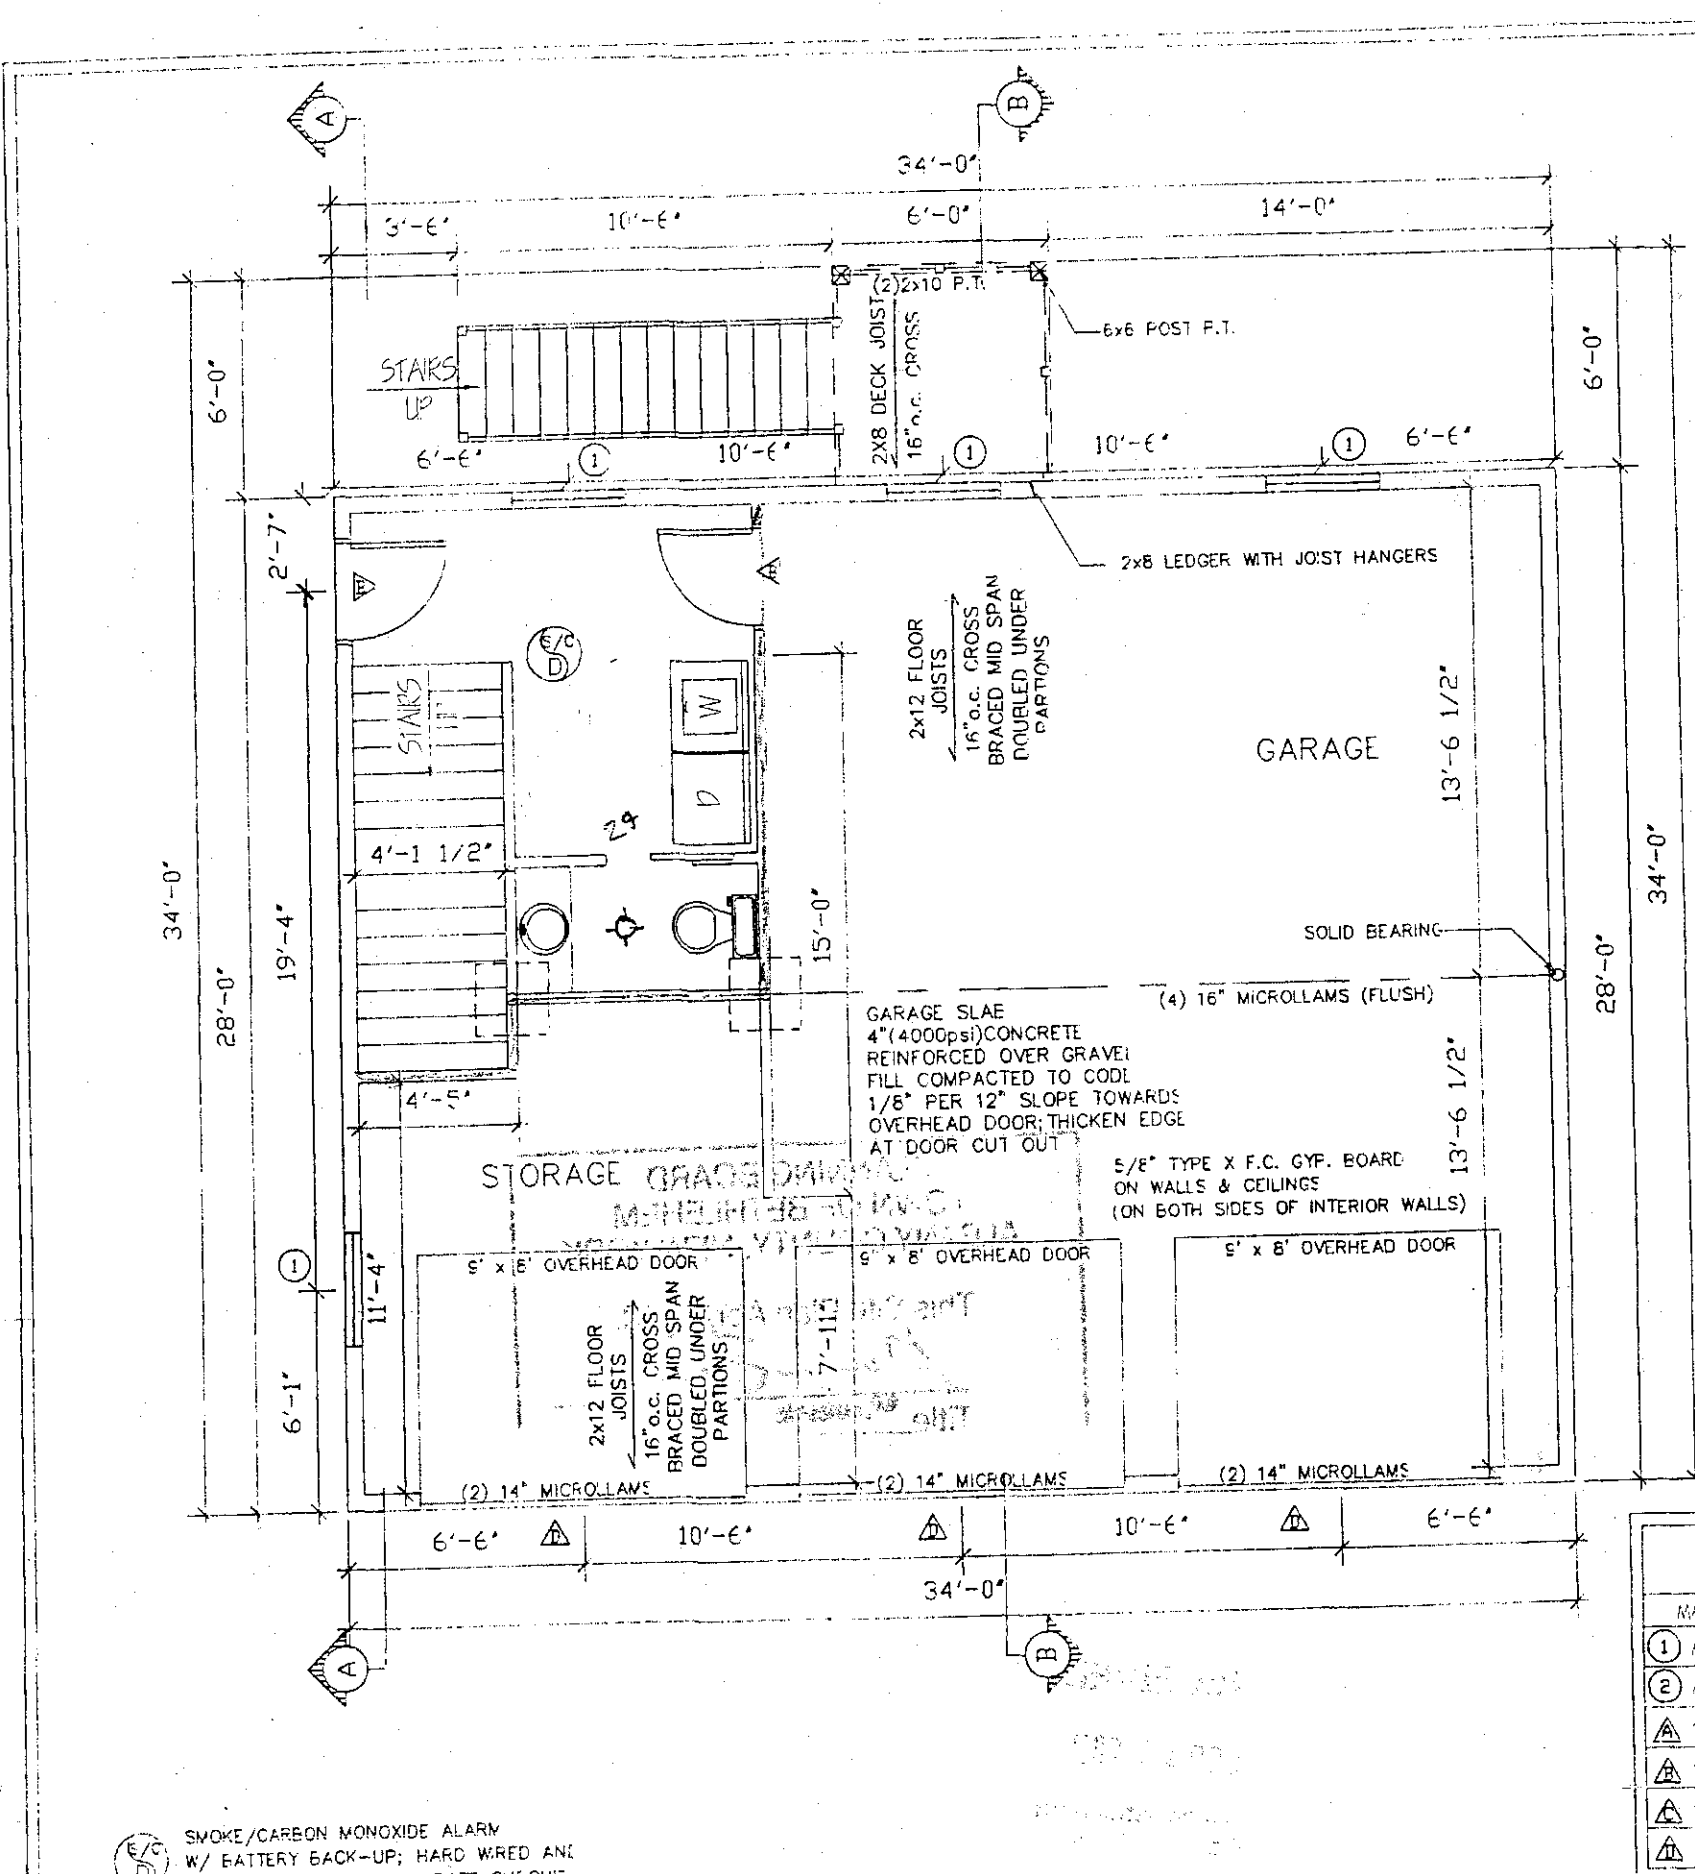

PLANNING BOARD
TOWN OF BETHLEHEM
ALBANY COUNTY, NEW YORK

This Site Plan Approved.

George Finner
Title CHAIRMAN

Date 9/23/11 SPA178 SVPI6

EXTERIOR DOOR & WINDOW SCHEDULE						
MANUFACTURER	STYLE	QTY	SIZE	GLASS	DRIFT	VENT
① ANDERSON	TW30410	10	3'-2 1/8" x 5'-0 7/8"	6.17	11.17	6.20
② ANDERSON	ARA	2	4'-0 1/2" x 5'-4 1/2"	1.90	3.80	3.70
△ THERMA-TRU	5036 3"	1	5'-6 1/2" x 6'-10 1/2"	N/A	N/A	N/A
△ THERMA-TRU	50210H 2"	1	3'-10 1/2" x 6'-10 1/2"	N/A	N/A	N/A
△ THERMA-TRU	RS262 2"	1	2'-10 1/2" x 6'-10 1/2"	N/A	N/A	N/A
△ TO BE DETERMINED	OVERHEAD	3	8'-0" x 7'-0"	N/A	N/A	N/A

DATE: AUGUST 1, 2011

SHEET OF

OWNER: DELAMATER

CONTRACTOR:

GARAGE WITH APARTMENT

24 CURREY AVE SELKIRK NY

PROPOSED FIRST FLOOR PLAN

DeRoven Design & Drafting

321 Delaware Ave, Delmar NY

518*478*0630

DAVID J. HOPPER

ARCHITECT

CREATIVE DRAFTING SERVICES INC.

65 FLAHSBURG LANE, VOORHEESVILLE NY

518 765 9085

CHECKED:

DONE BY:

MPS

SCALE:

3/16"=1'

REGISTERED ARCHITECT

DAVID JAMES HOPPER

023281

STATE OF NEW YORK

FILE: JL29DELA-MS