



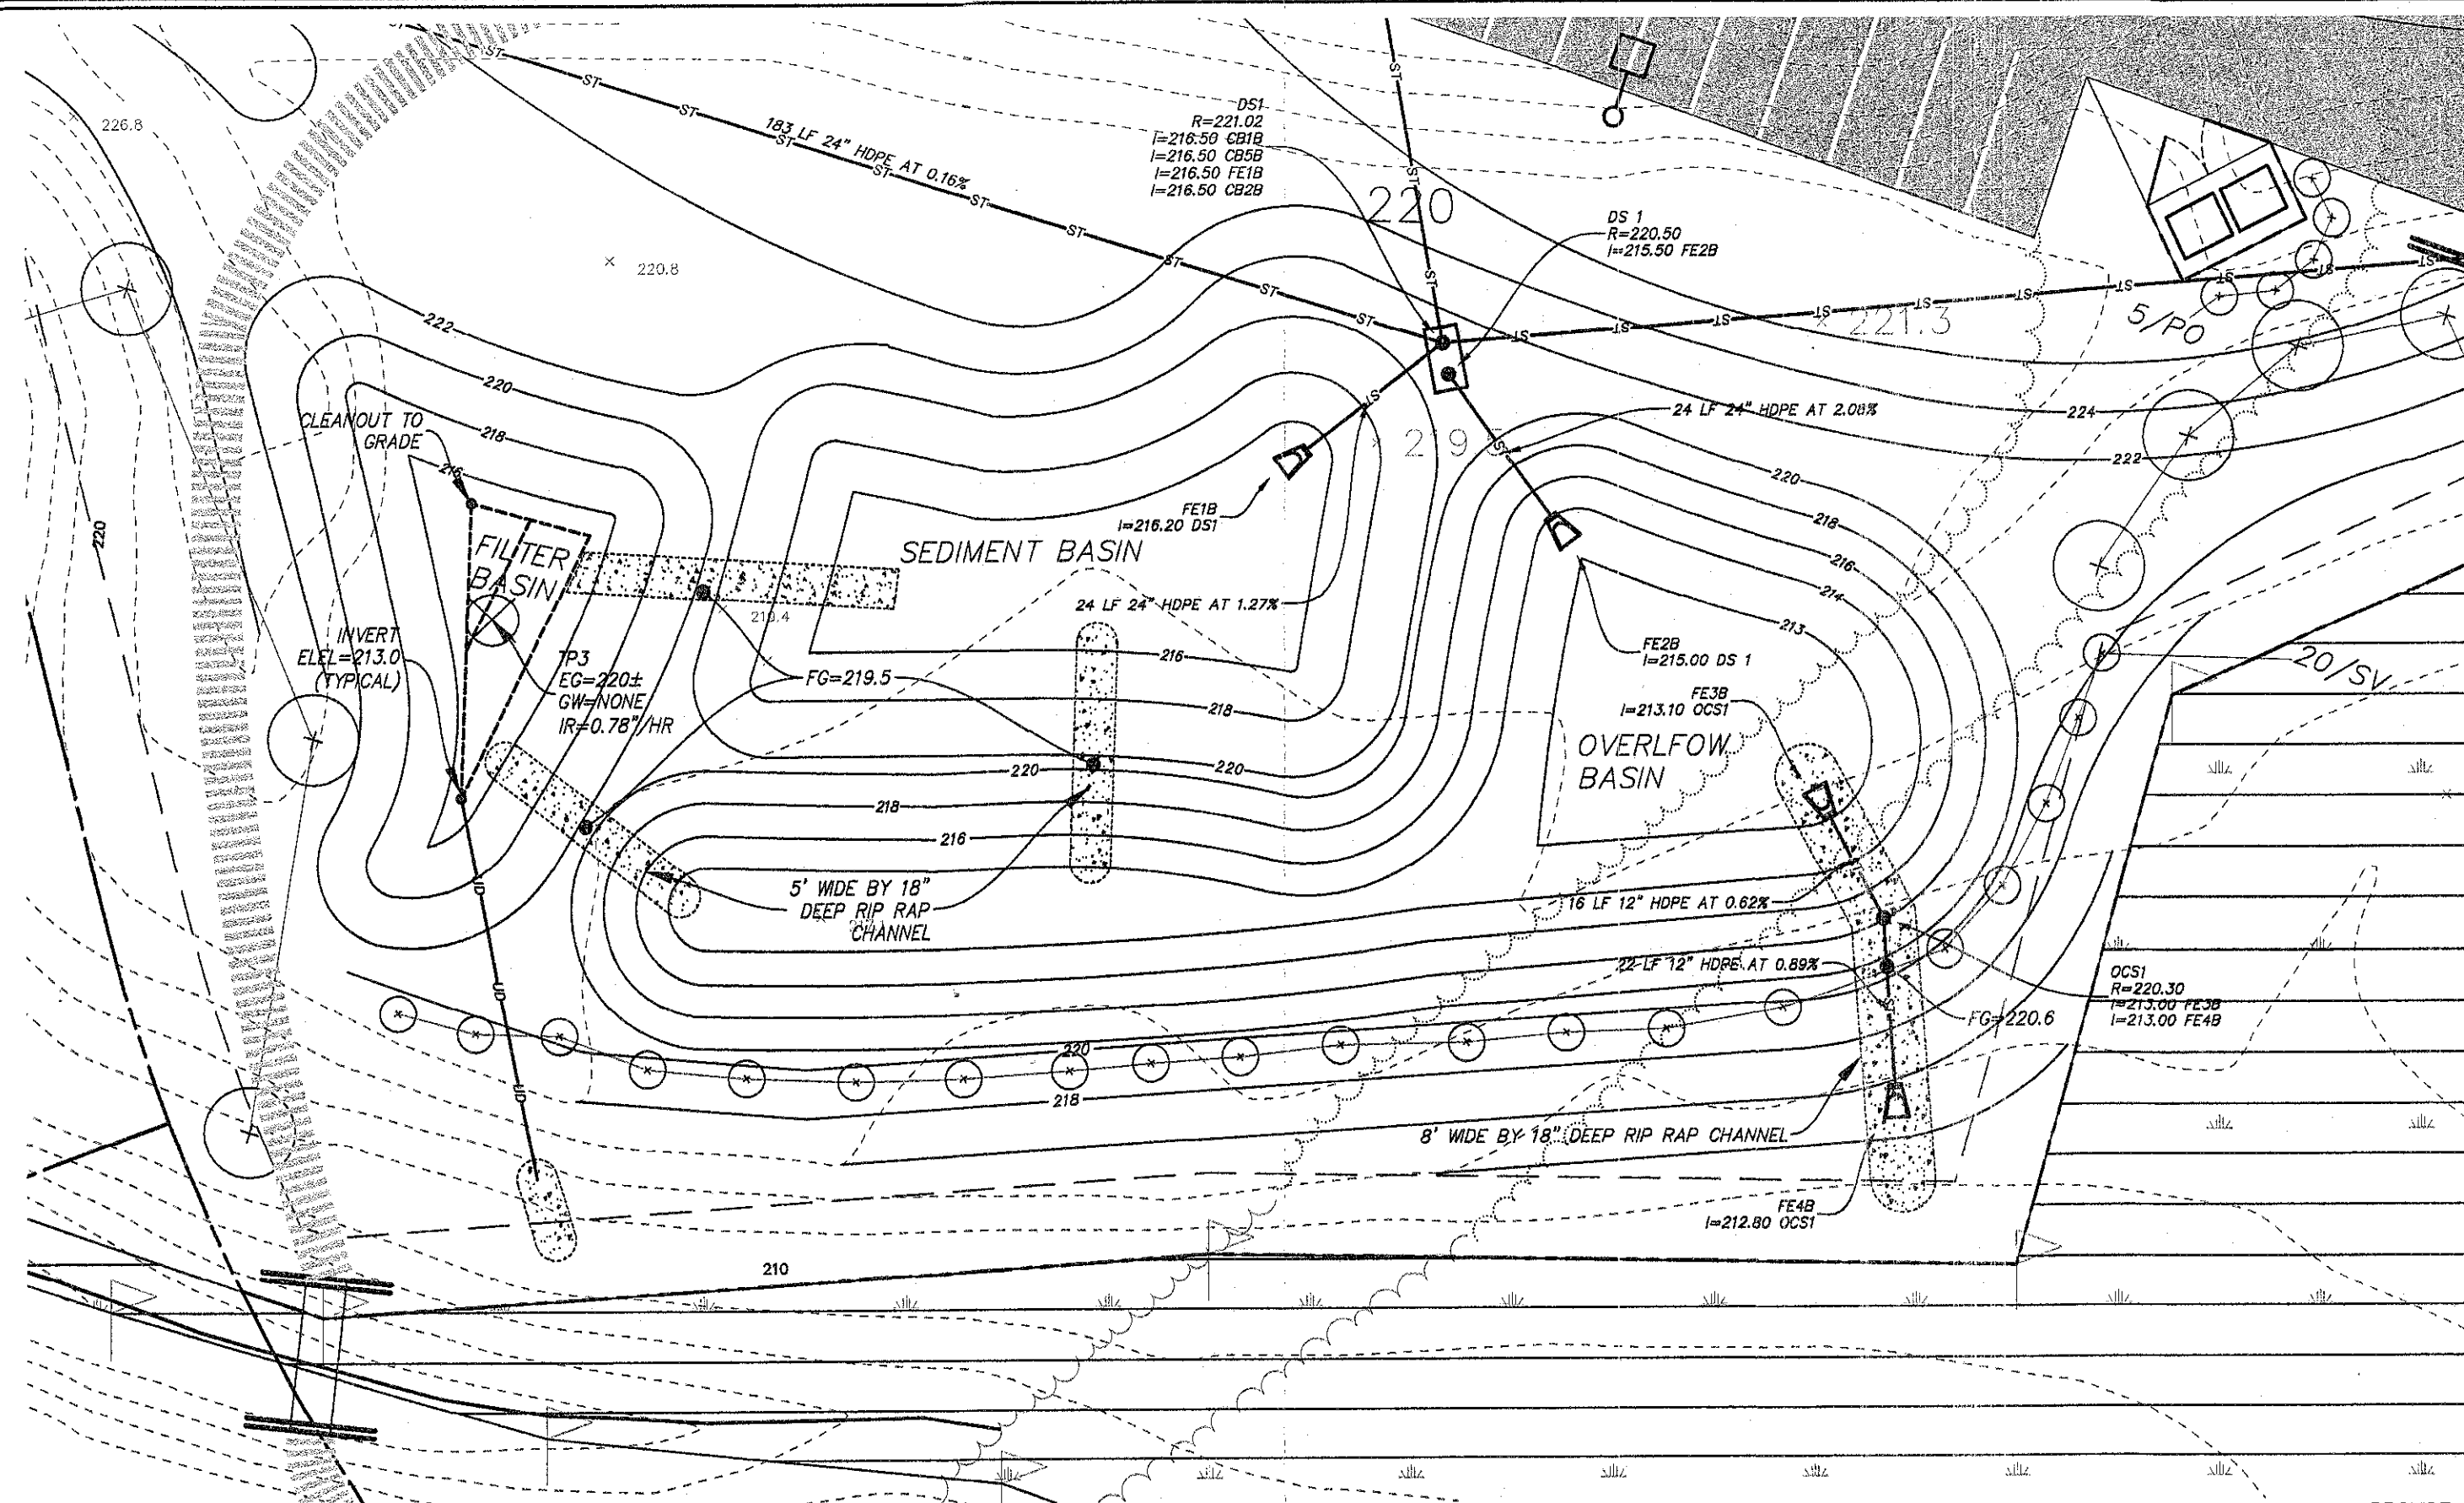


SWPPP BASIN #1 PLAN (PRIVATELY OWNED)

SCALE: 1"=20'

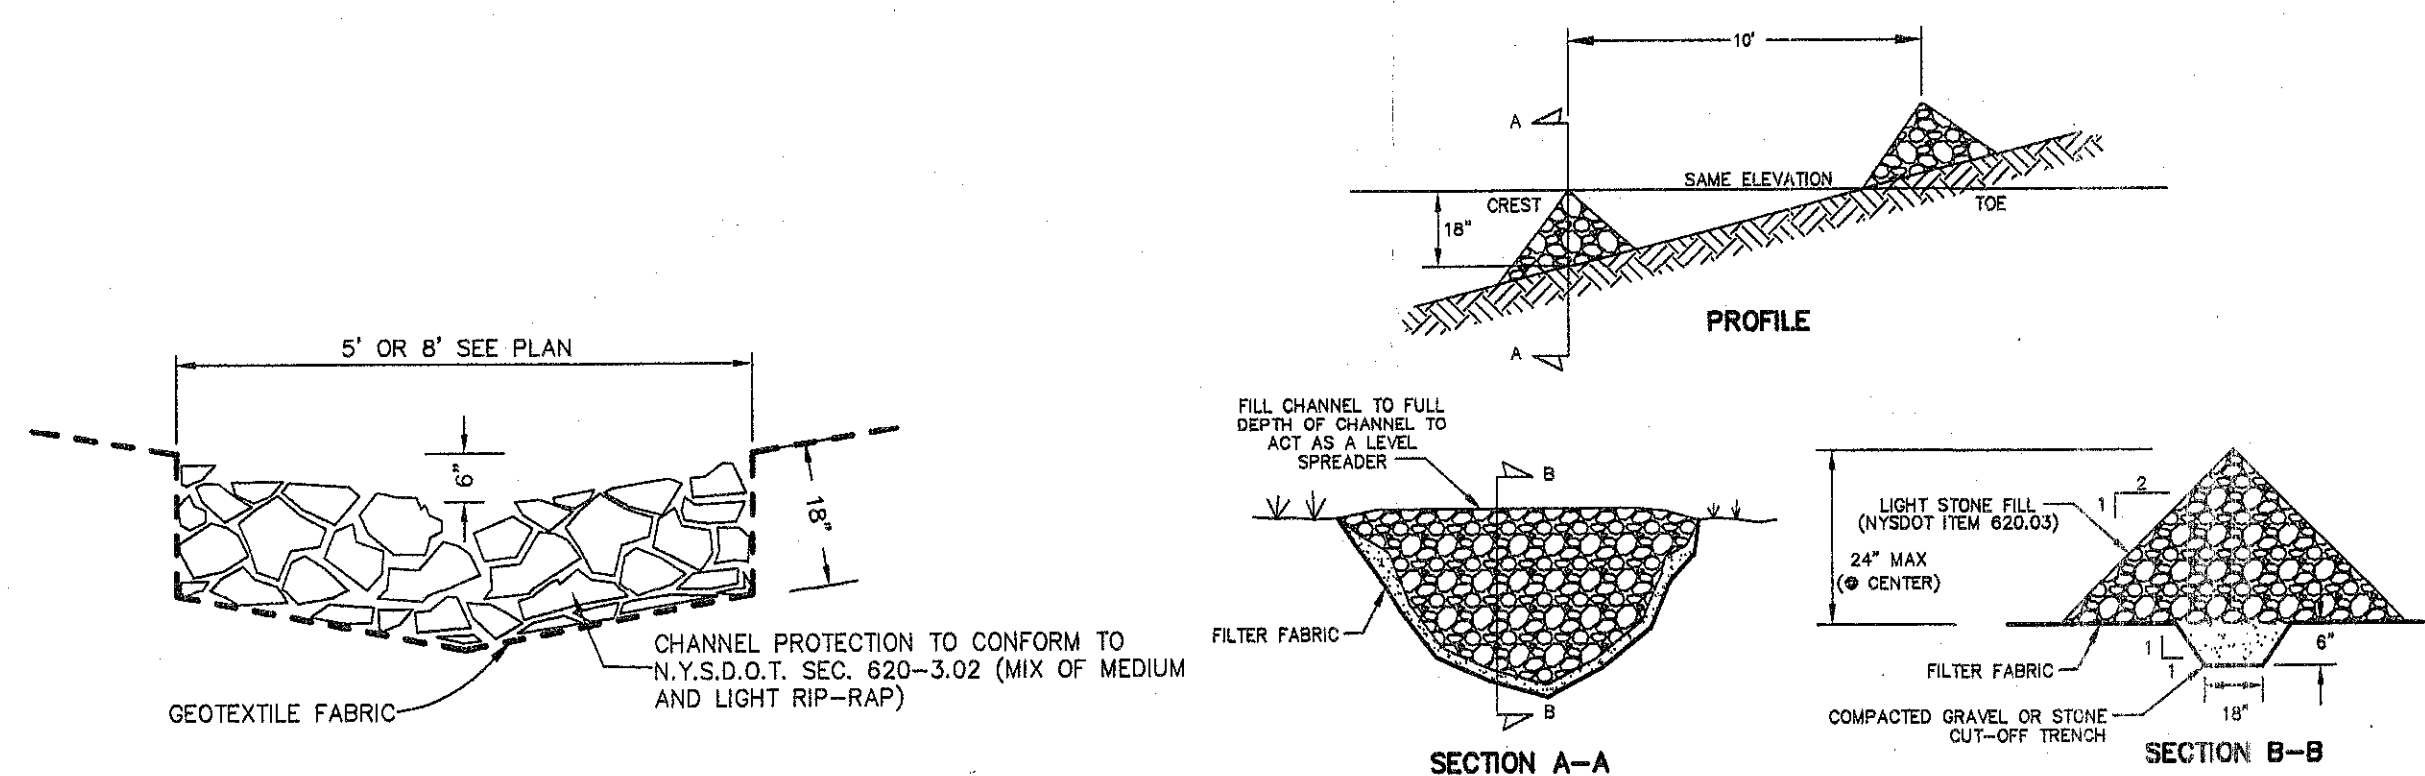


OVERFLOW CHANNEL DETAIL
NOT TO SCALE


STONE CHECK DAM DETAIL
NOT TO SCALE

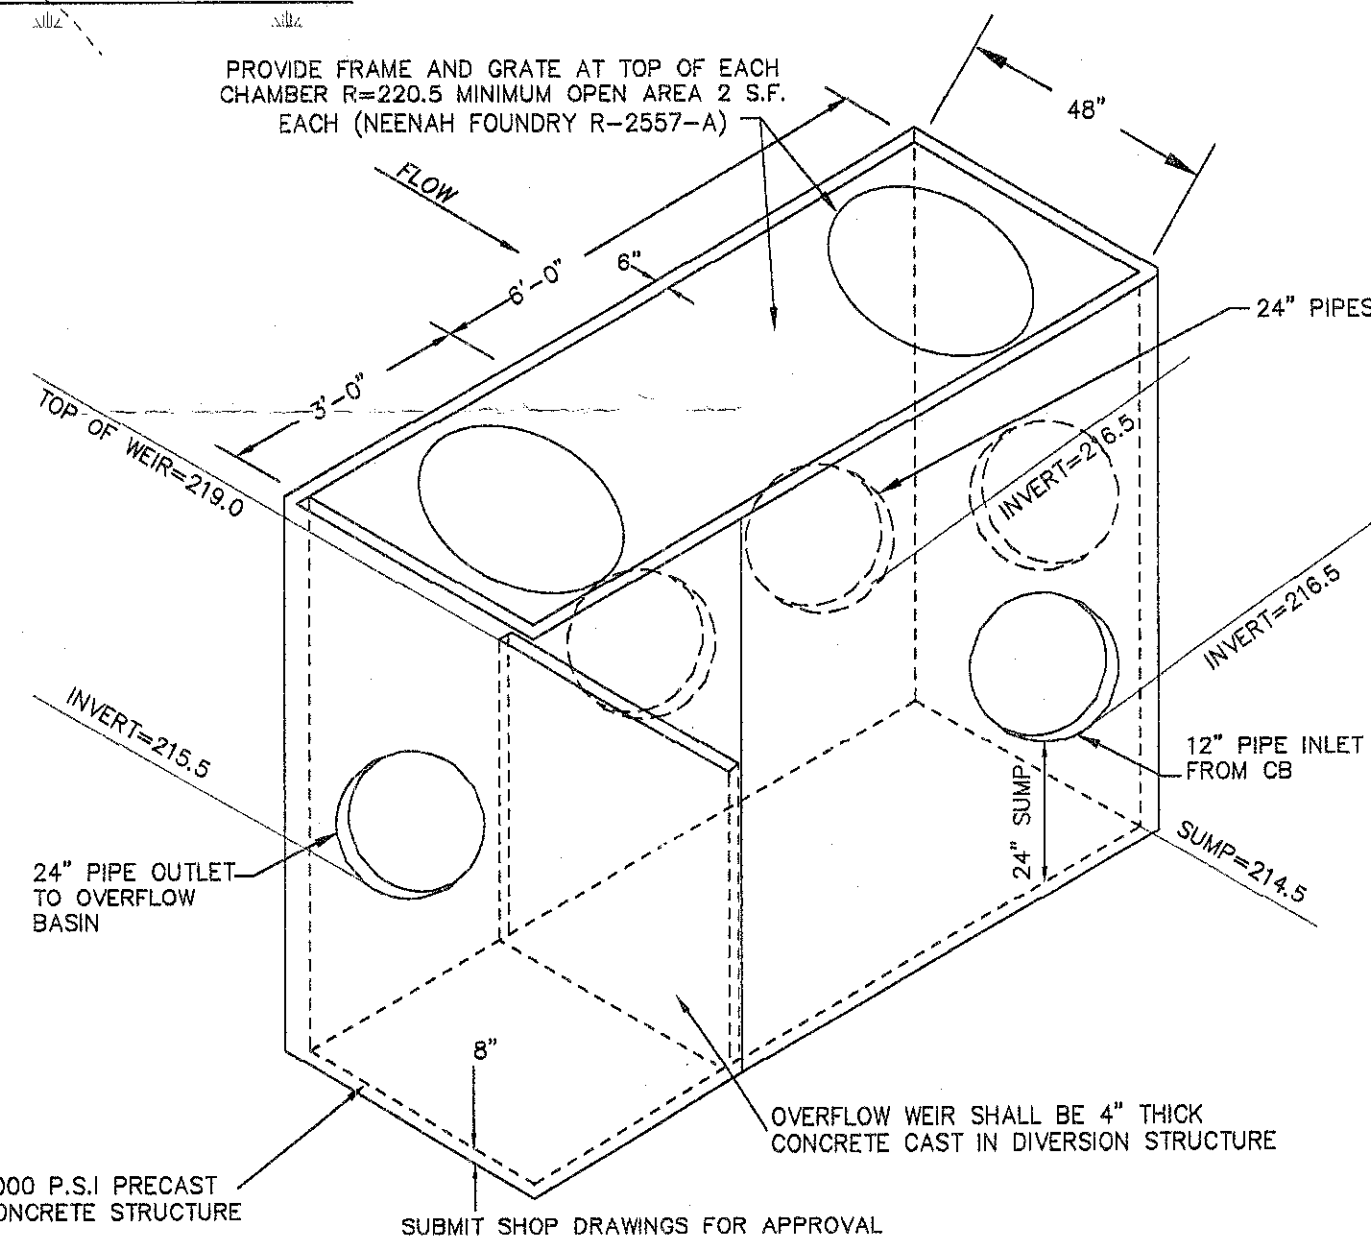

DIVERSION STRUCTURE DETAIL (DS1)
NOT TO SCALE

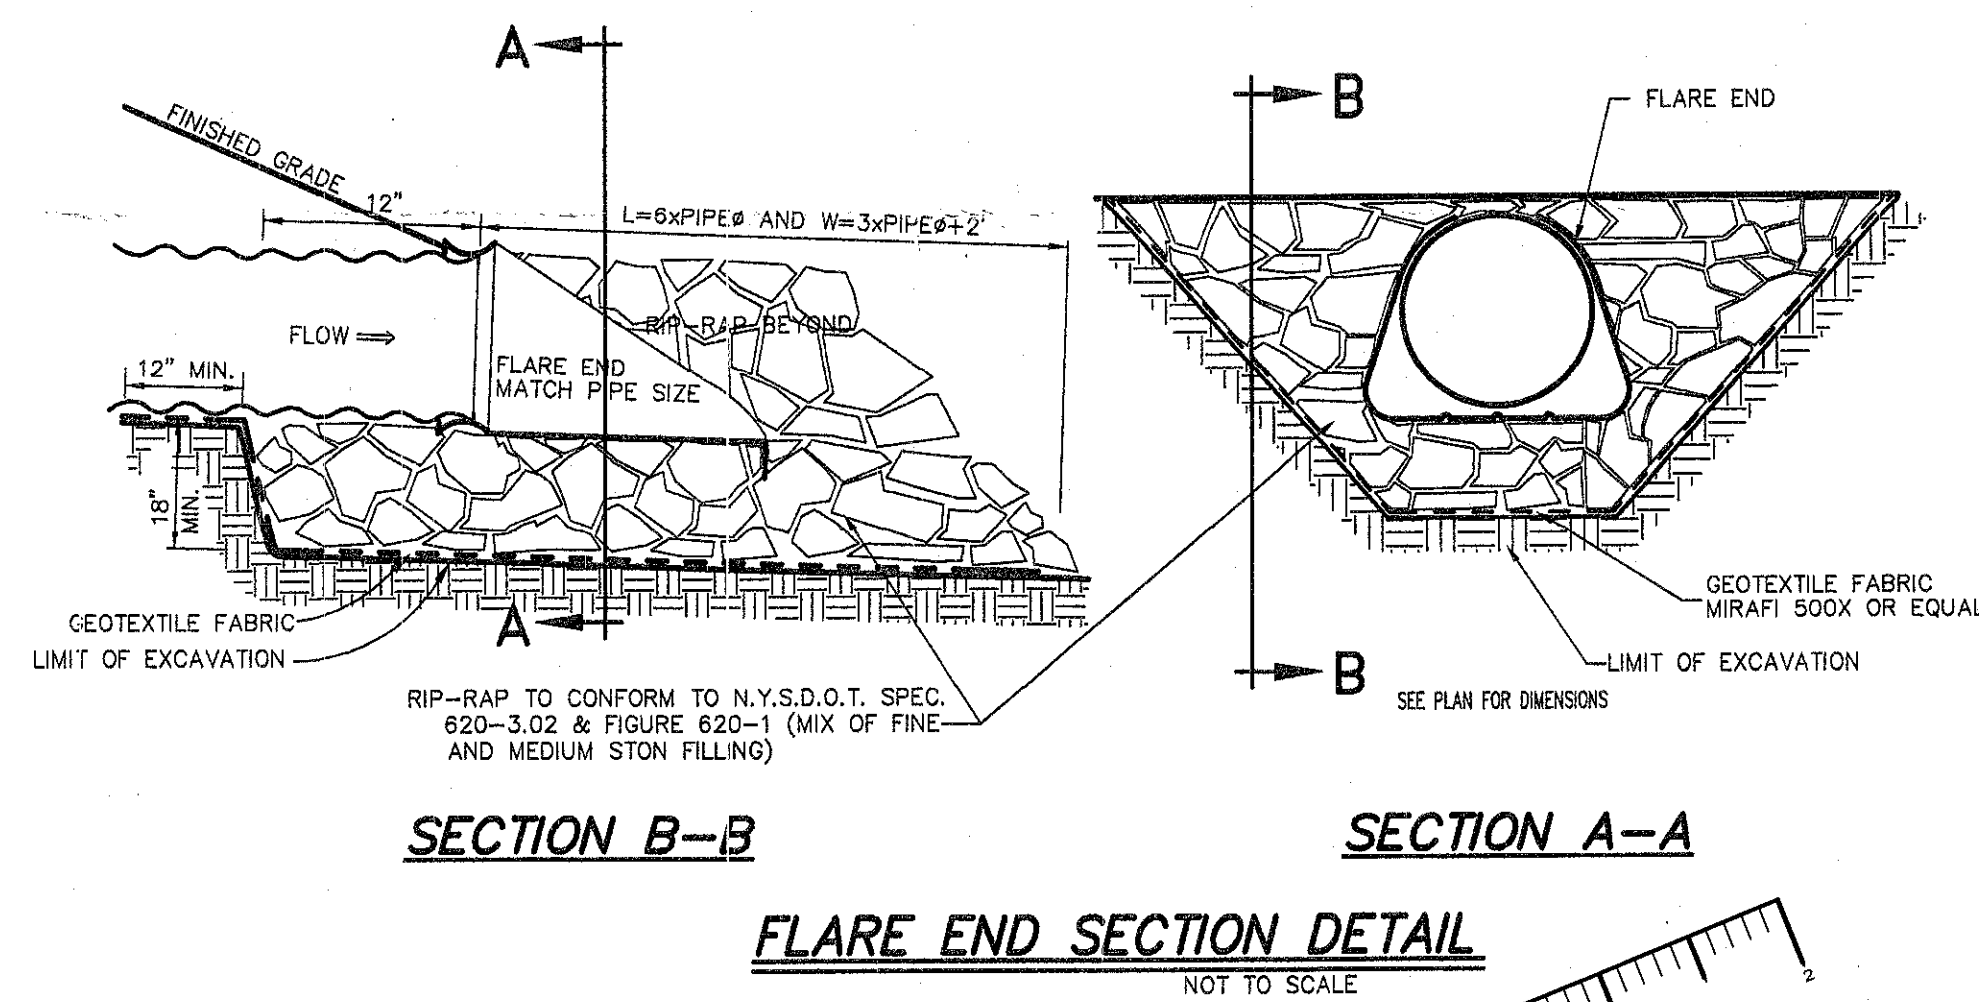


FLARE END SECTION DETAIL
NOT TO SCALE

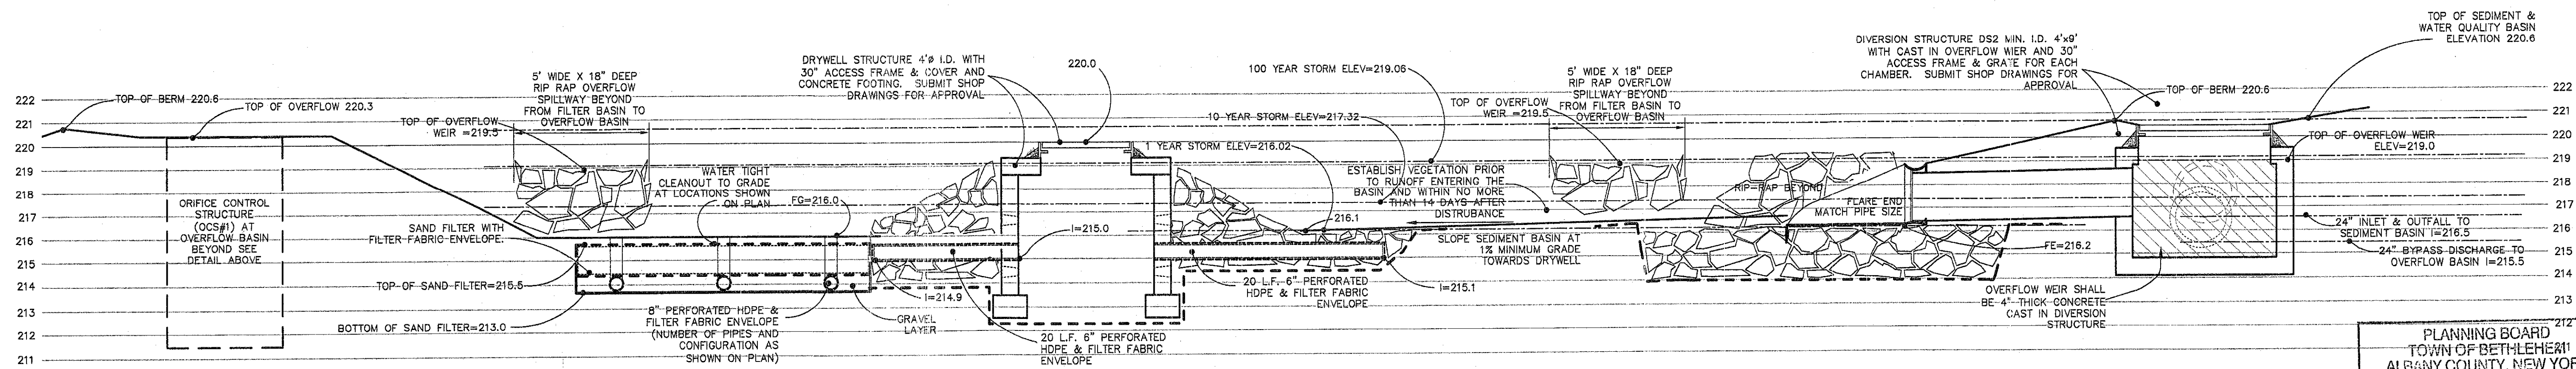


SEDIMENT BASIN

WATER QUALITY BASIN


STORMWATER POLLUTION PROTECTION SURFACE SAND FILTER DETAIL SECTION A-A (SWPPP BASIN#1)
NOT TO SCALE

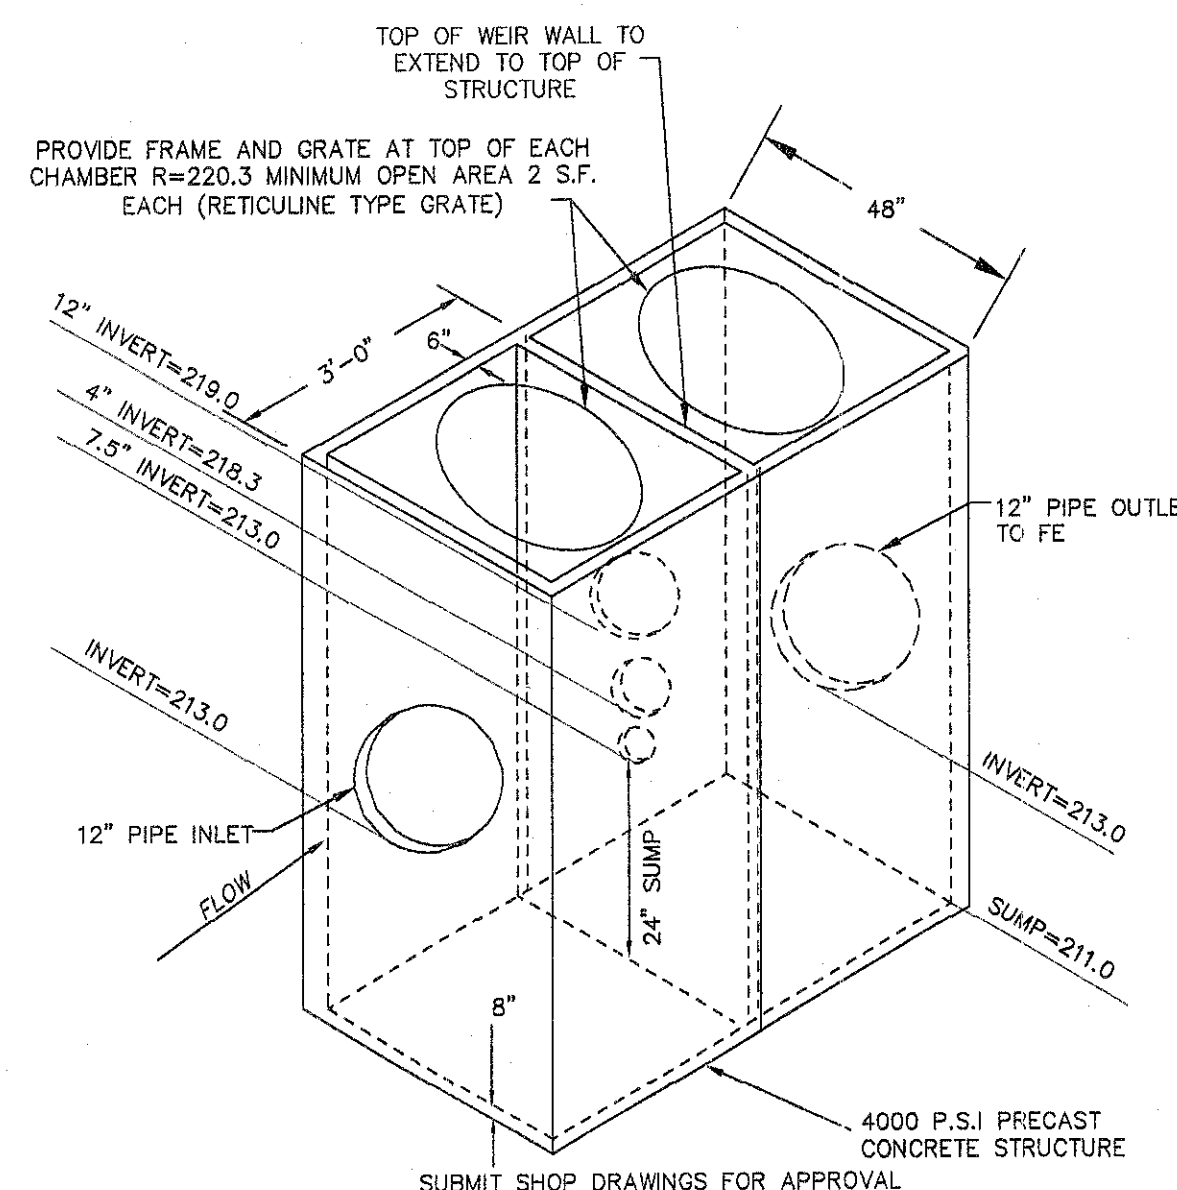


ORIFICE CONTROL STRUCTURE DETAIL (OCS1)
NOT TO SCALE

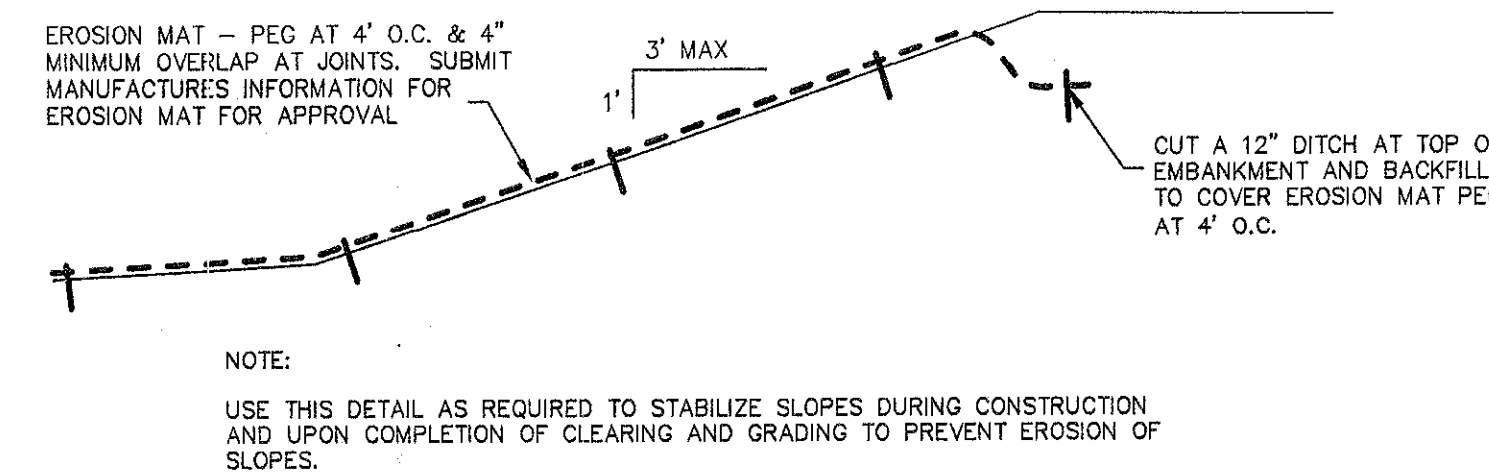

STABILIZED SLOPE DETAIL
NOT TO SCALE

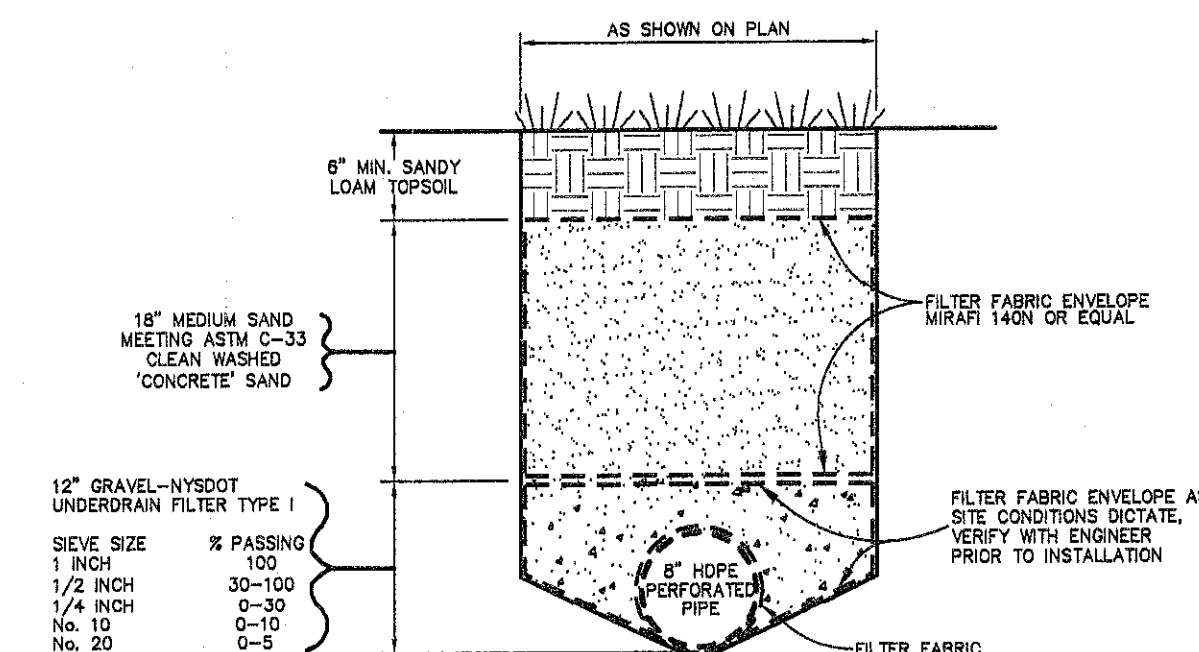

SAND FILTER BED SECTION DETAIL
NOT TO SCALE

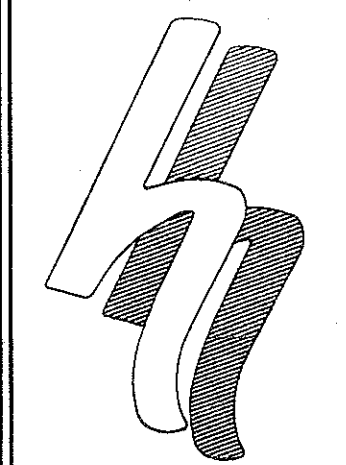

**HERSHBERG
&
HERSHBERG**
Consulting Engineers
and Land Surveyors

18 Locust Street
Albany, New York 12203

ALTERATION OF THIS
DOCUMENT EXCEPT BY A
LICENSED PROFESSIONAL
ENGINEER OR LAND
SURVEYOR, IS ILLEGAL



DATE	REMARKS
3/25/11	TOWN RESUBMISSION
8/15/11	SWPPP
10/5/11	BAL COMMENT LETTER 9/14/11
11/16/11	BAL LETTER EMAIL 11/16/11

REVISIONS

SWPPP BASIN #1 PLAN AND DETAILS - PHASE 1B
VISTA TECHNOLOGY CAMPUS
TOWN OF BETHLEHEM
ALBANY COUNTY, STATE OF NEW YORK

100328-phases1B.dwg

DATE: 3/23/11

CHK: DRH

BY: WJ

SCALE: AS NOTED

FILE: 100328

PLANNING BOARD
TOWN OF BETHLEHEM
ALBANY COUNTY, NEW YORK
This Site Plan Approved.
[Signature]
Title: *[Signature]*
Date: December 22, 2011

SPA 179 + SPA 179 A-1