




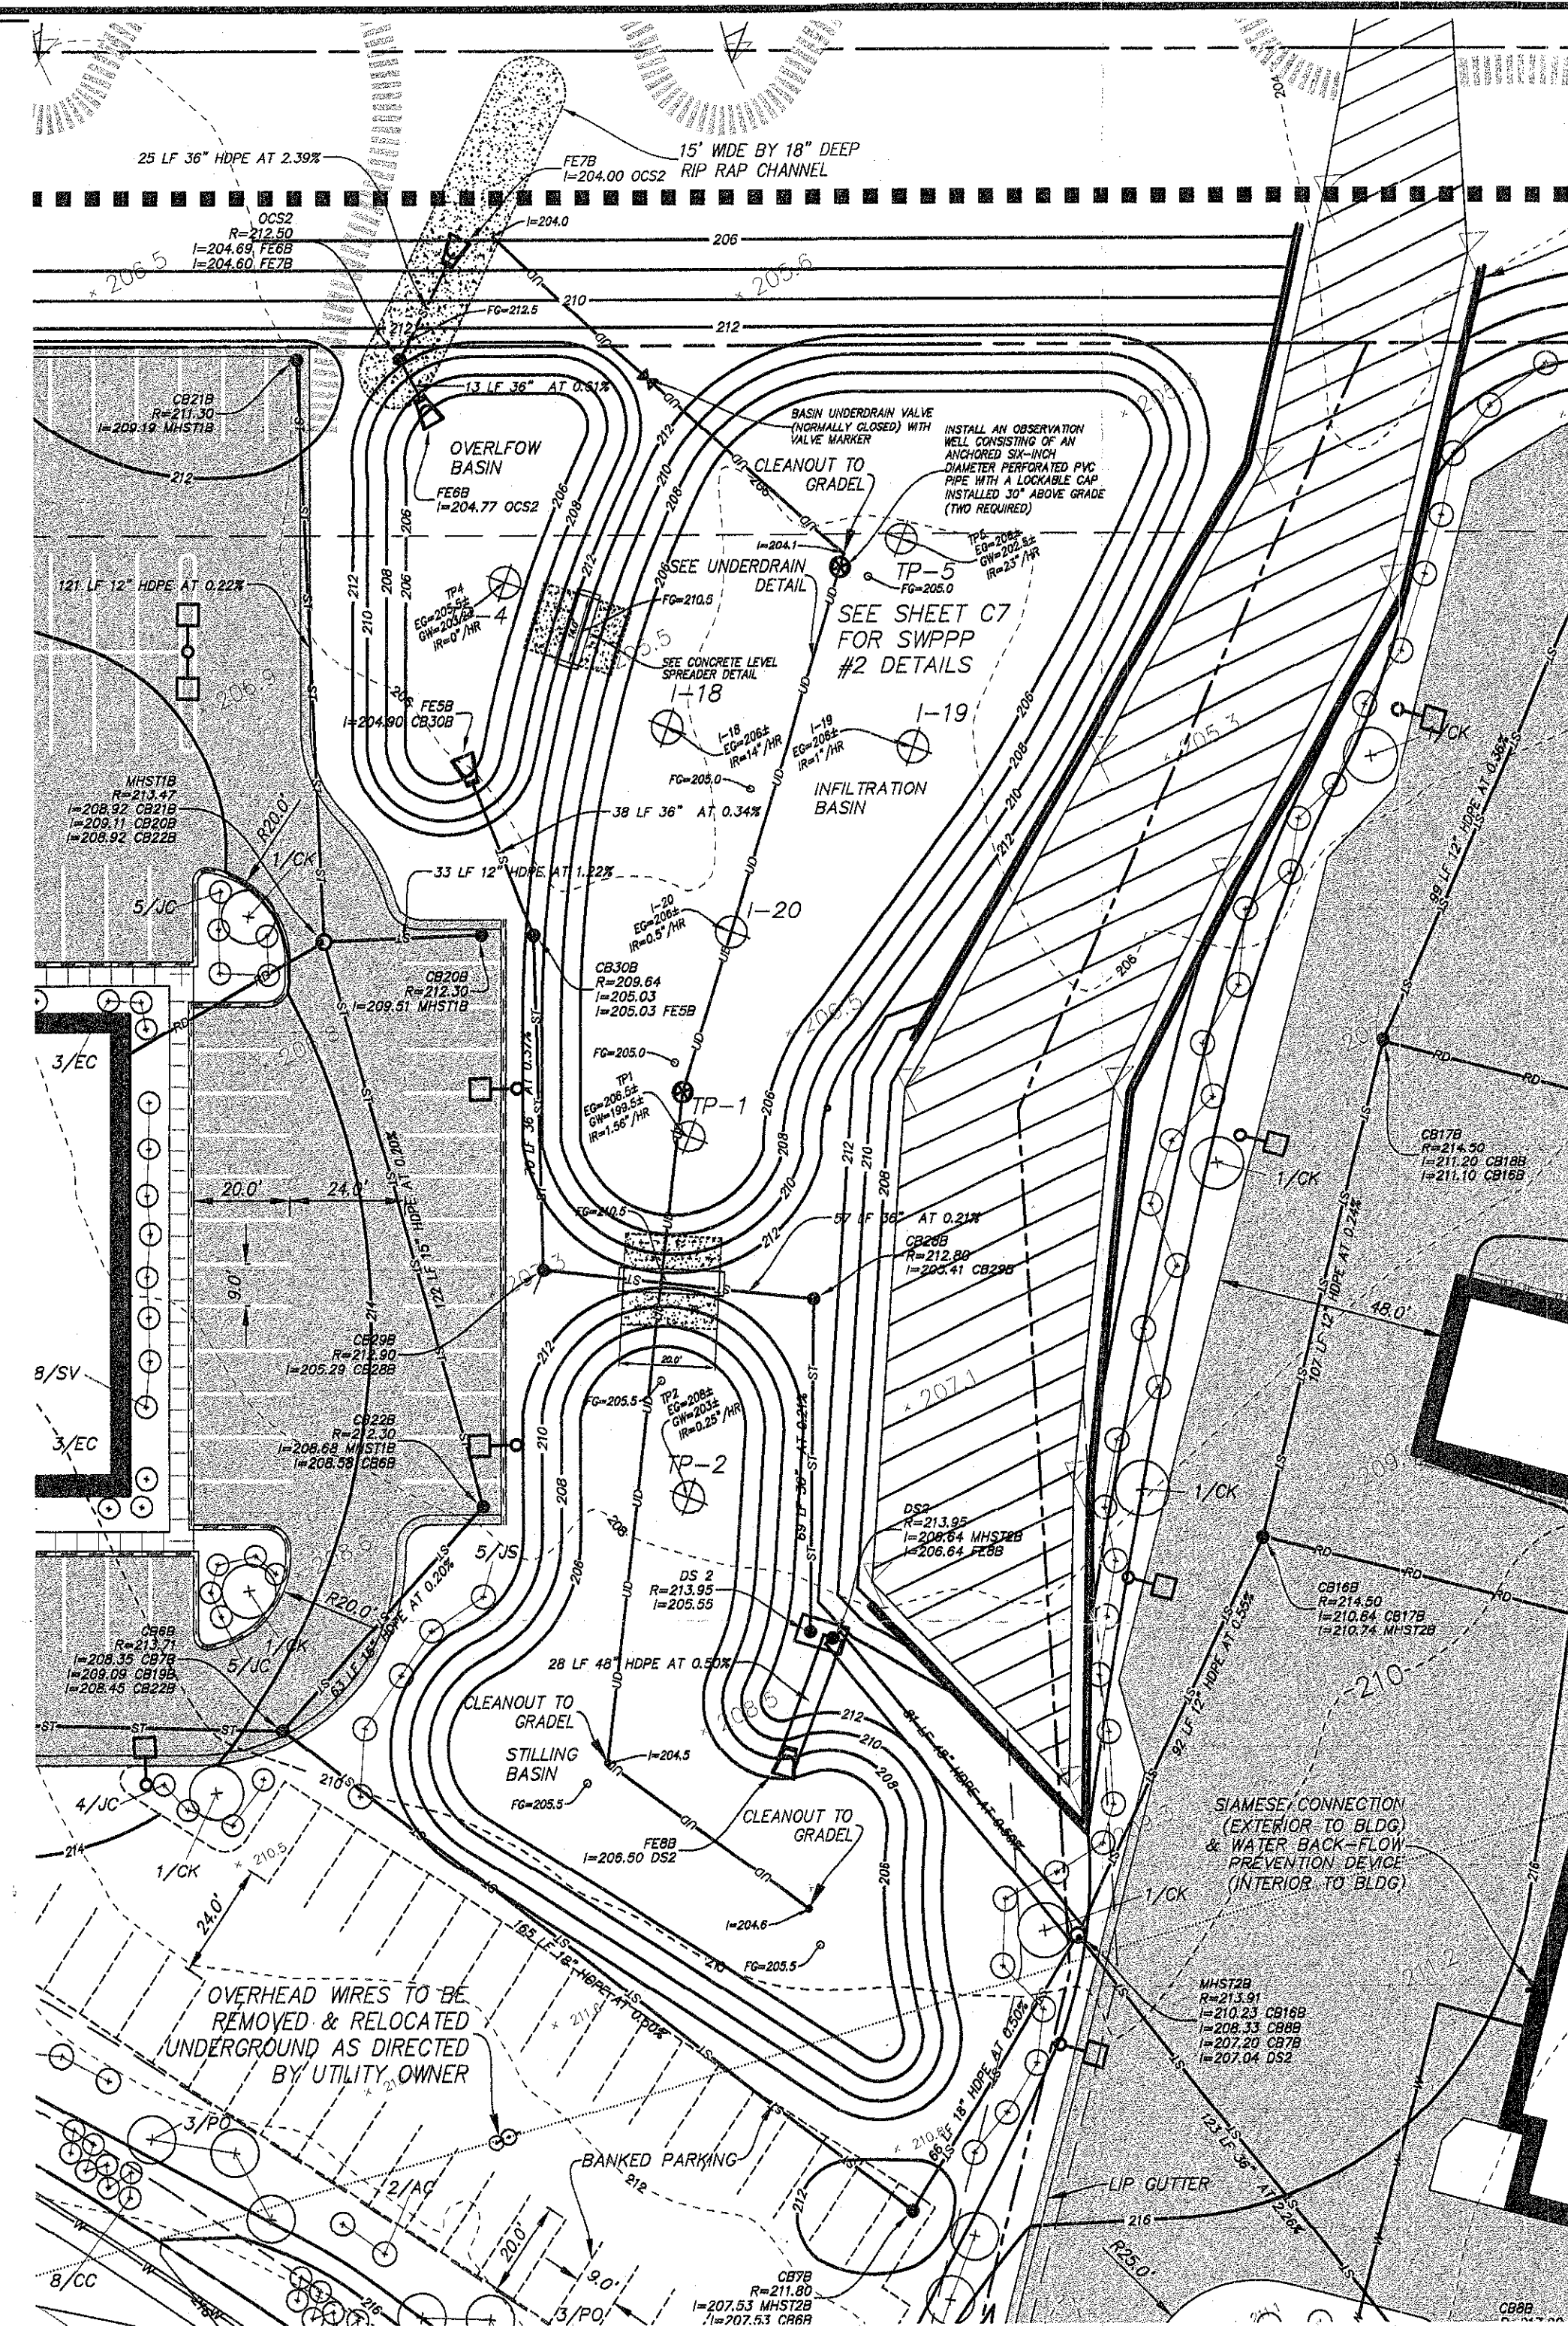


SWPPP BASIN #2 PLAN (PRIVATELY OWNED)

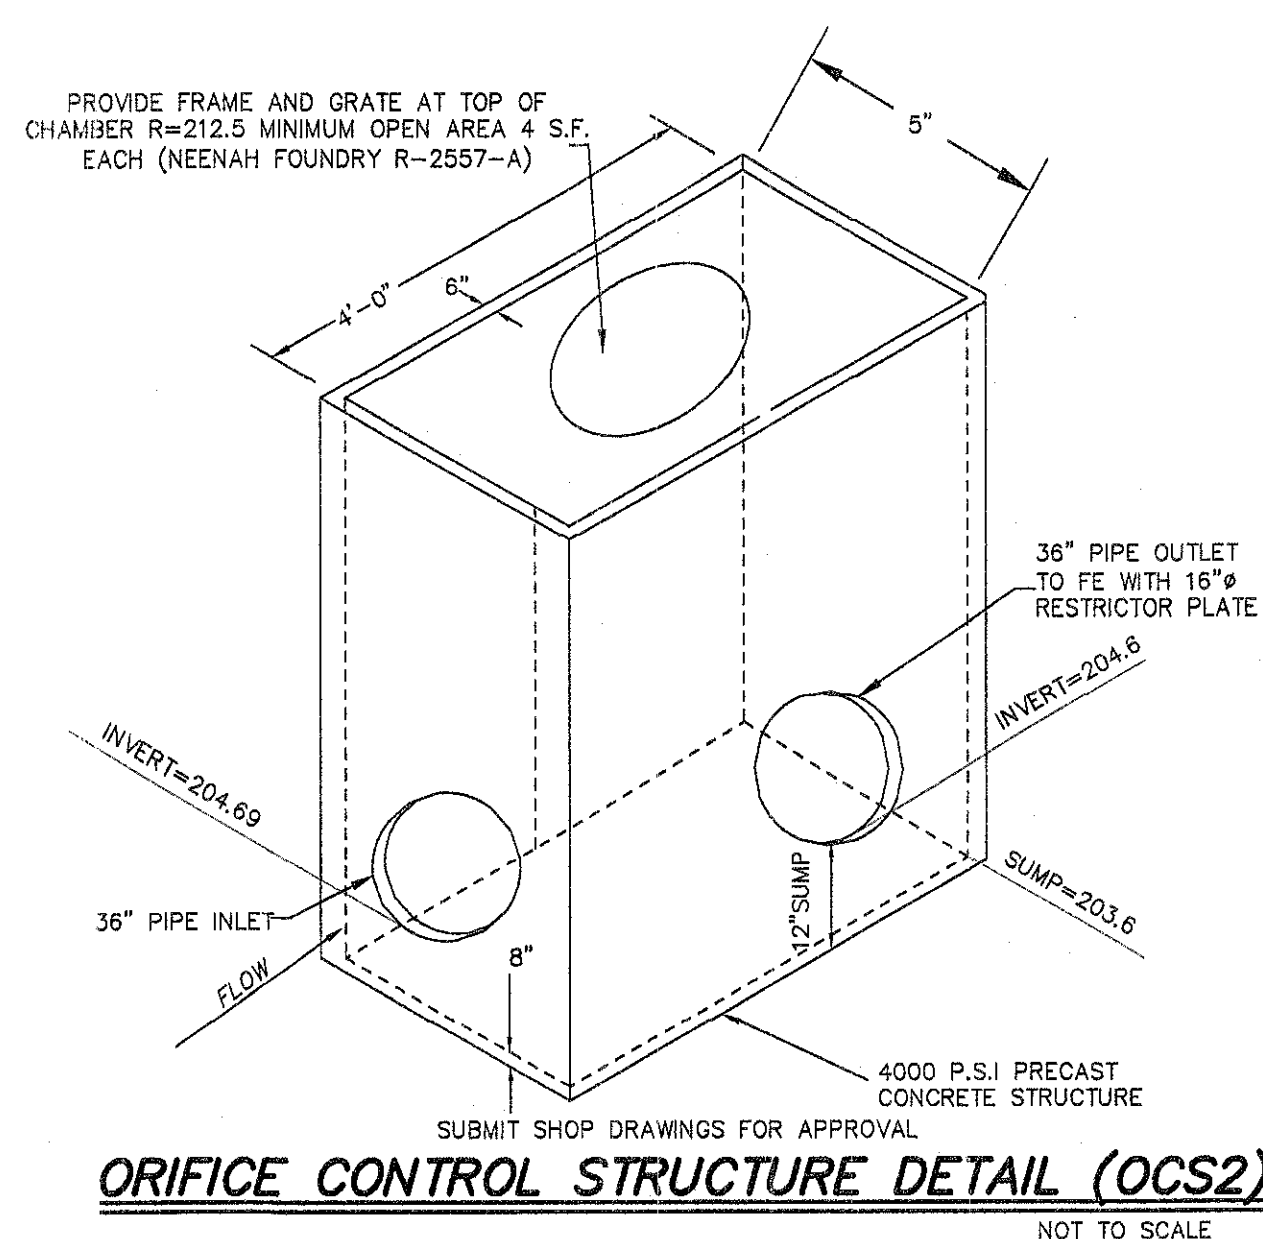


ORIFICE CONTROL STRUCTURE DETAIL (OCS2)

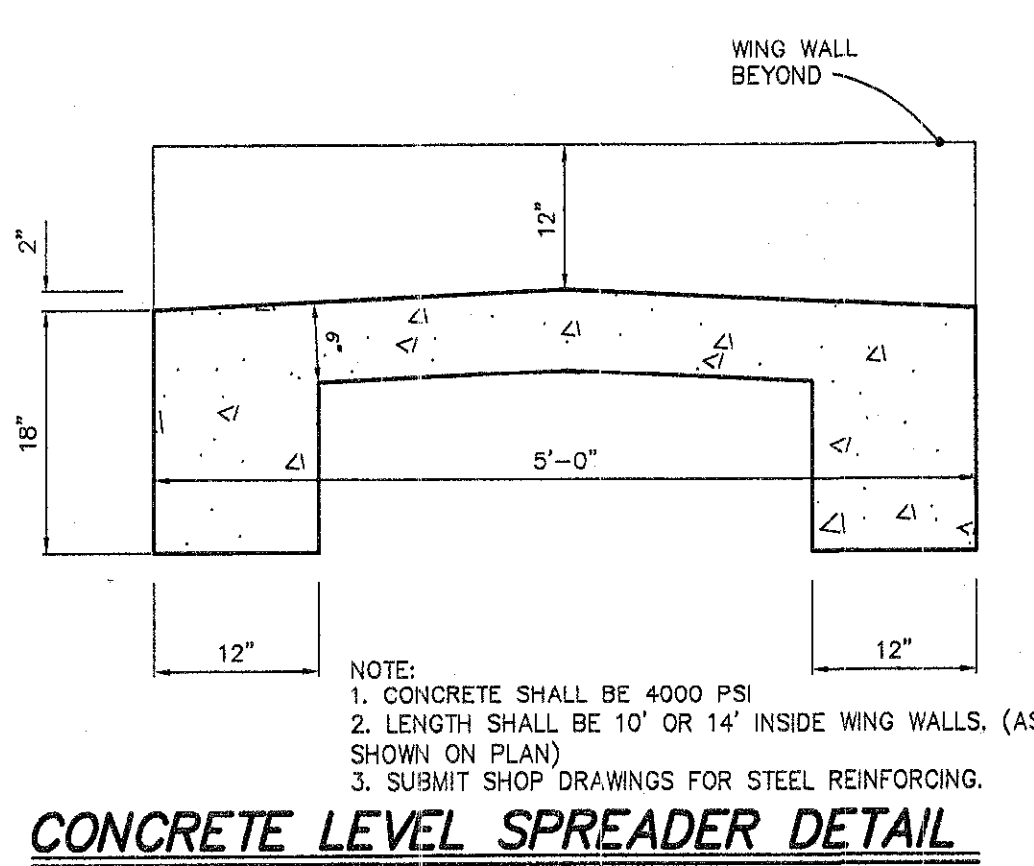


CONCRETE LEVEL SPREADER DETAIL

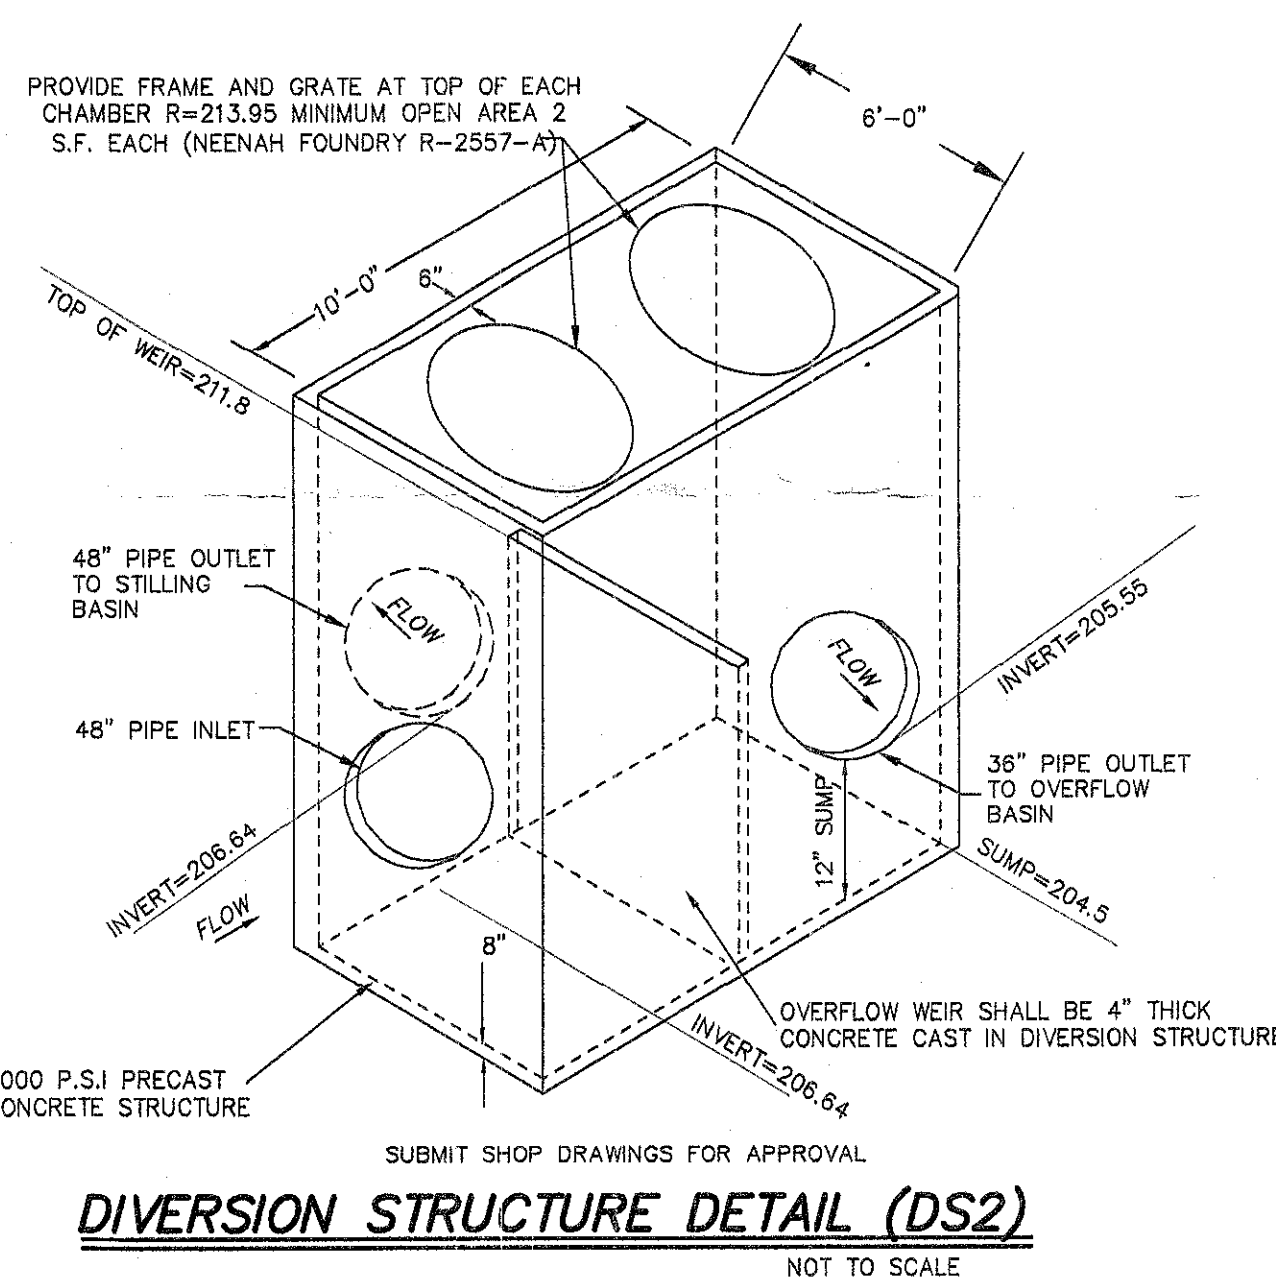


DIVERSION STRUCTURE DETAIL (DS2)

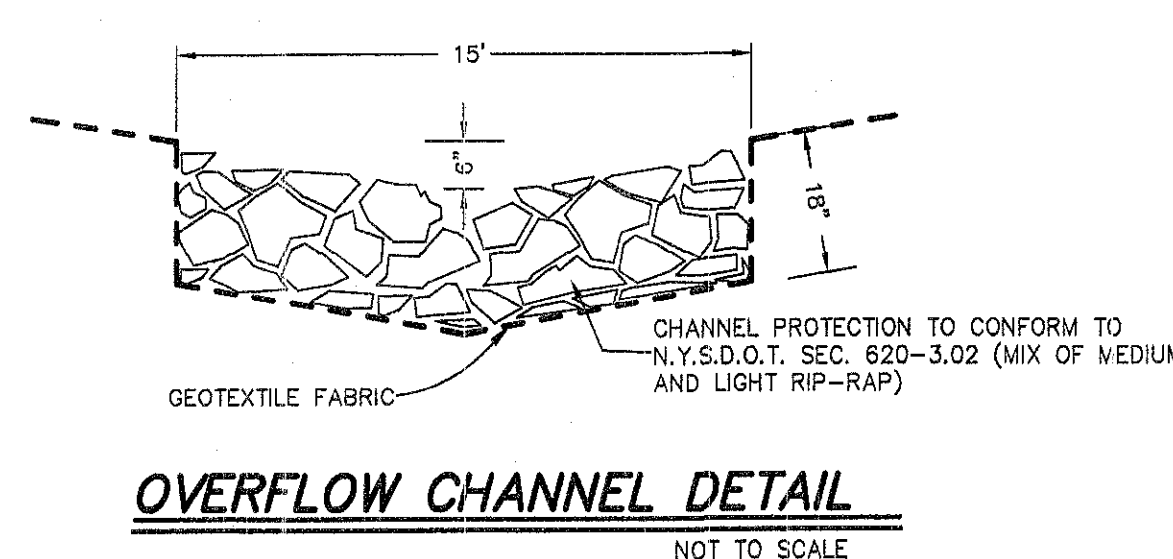


OVERFLOW CHANNEL DETAIL

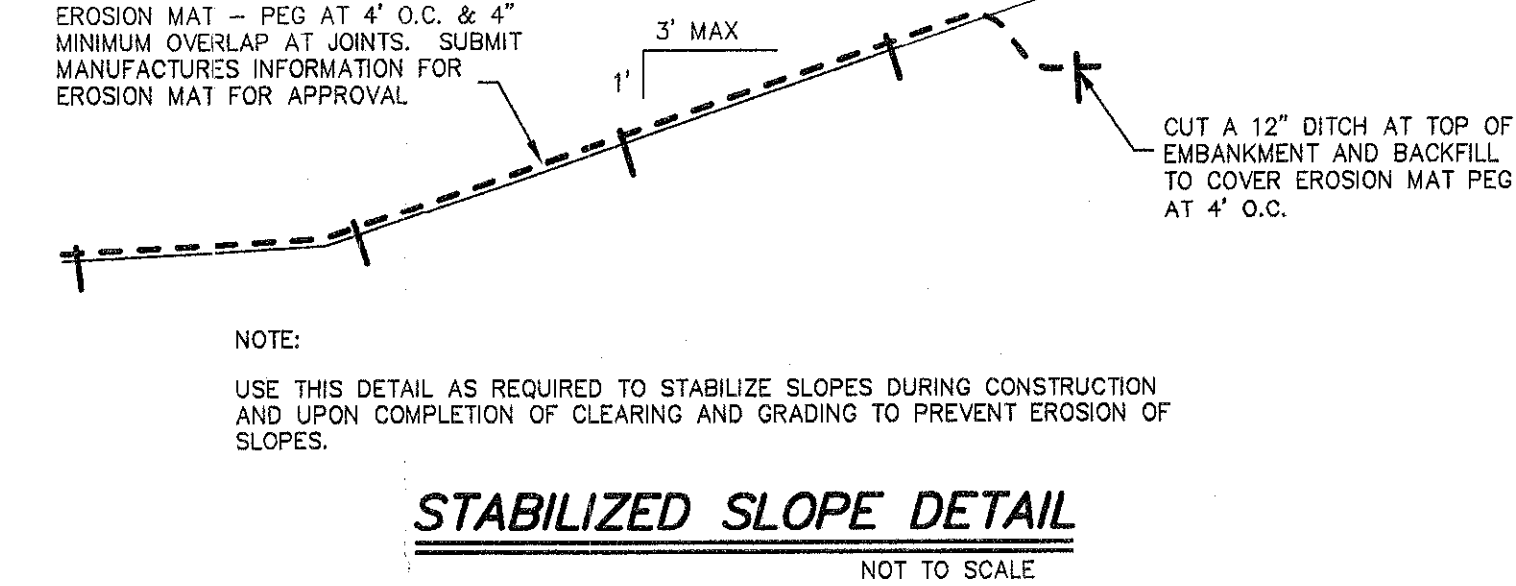

STABILIZED SLOPE DETAIL

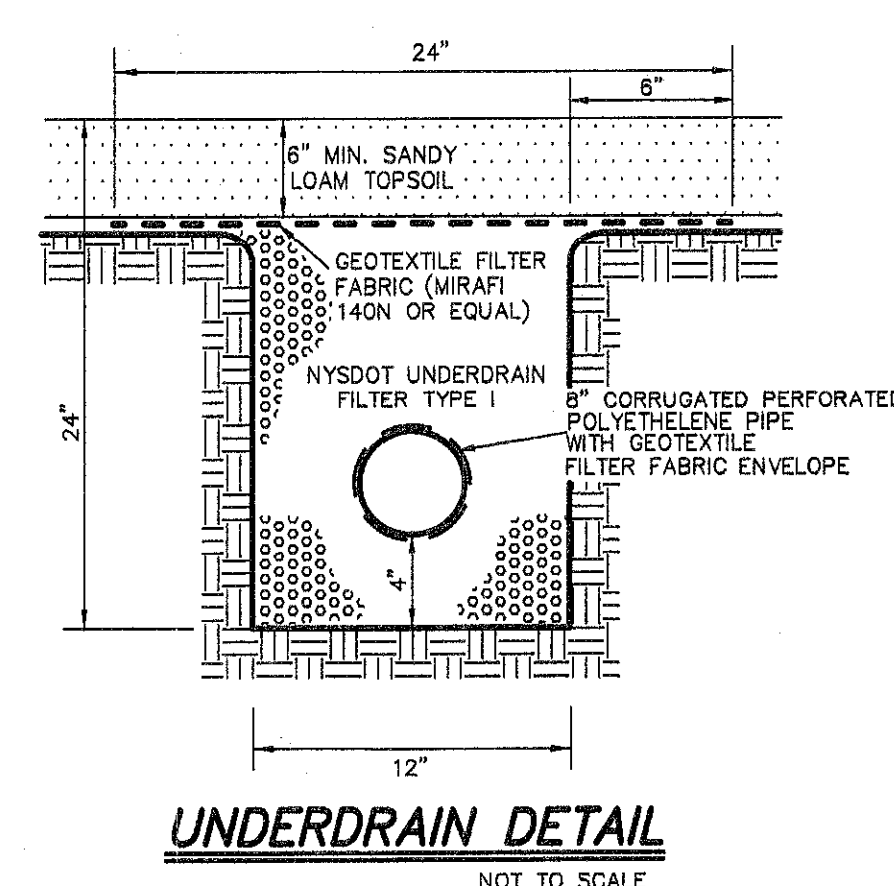


UNDERDRAIN DETAIL

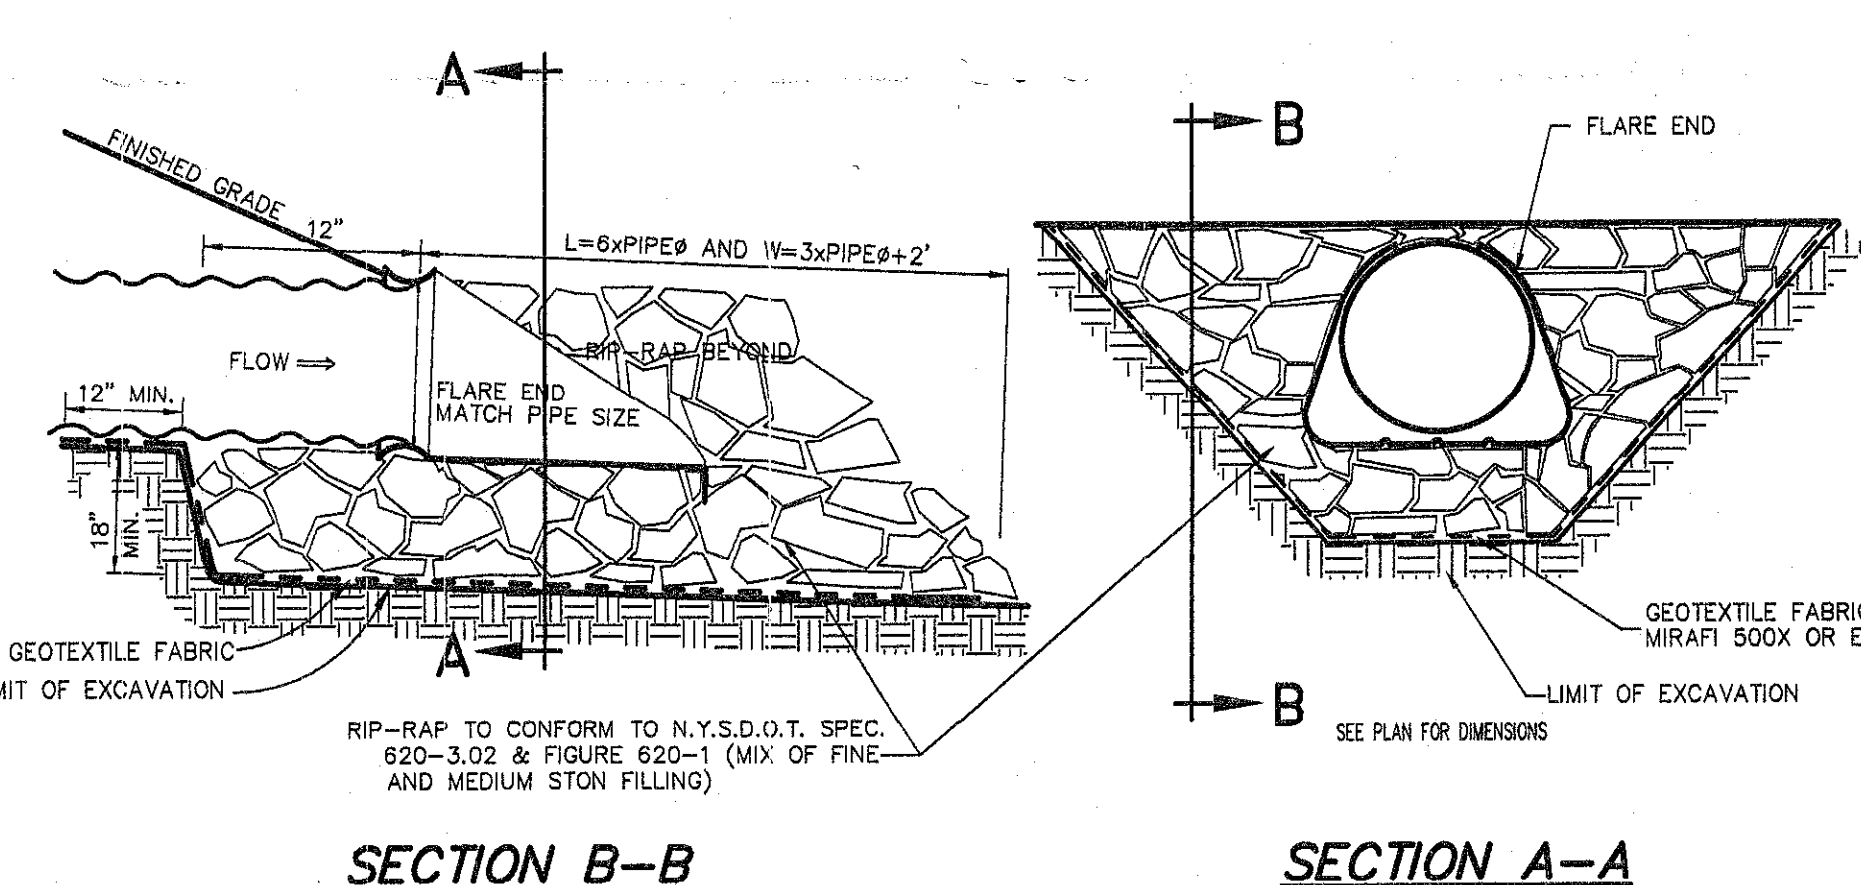

SECTION B-B

SECTION A-A

FLARE END SECTION DETAIL

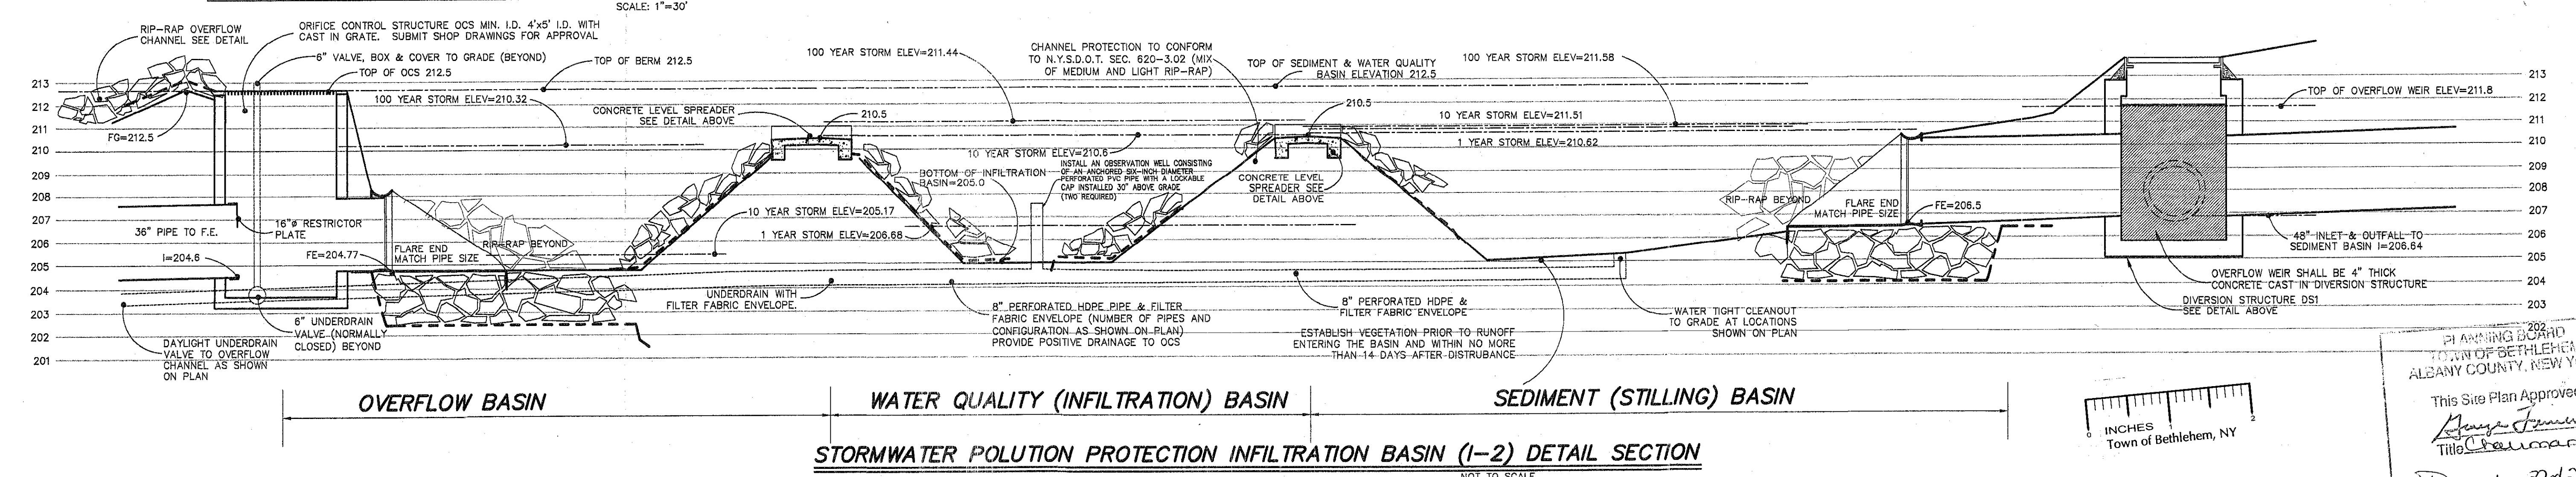

STORMWATER POLLUTION PROTECTION INFILTRATION BASIN (1-2) DETAIL SECTION

HERSHBERG & HERSHBERG
Consulting Engineers and Land Surveyors
18 Locust Street
Albany, New York 12203

ALTERATION OF THIS DOCUMENT EXCEPT BY A LICENSED PROFESSIONAL ENGINEER OR LAND SURVEYOR, IS ILLEGAL.

DATE	REVISIONS
3/28/11	TOWN RESUBMISSION
8/15/11	SWPPP
10/5/11	BAL COMMENT LETTER 9/14/11
11/16/11	BAL LETTER EMAIL 11/16/11
11/18/11	BAL LETTER EMAIL 11/18/11

SWPPP BASIN #2 PLAN AND DETAILS - PHASE 1B
VISTA TECHNOLOGY CAMPUS
TOWN OF BETHLEHEM
ALBANY COUNTY, STATE OF NEW YORK

DATE: 3/23/11
SCALE: AS NOTED
FILE: 100328

PLANNING BOARD
TOWN OF BETHLEHEM
ALBANY COUNTY, NEW YORK
This Site Plan Approved
Title Chairman
Date December 20, 2011

100328 - phase 1B.dwg
GK: DMH
6/1: WM

07