



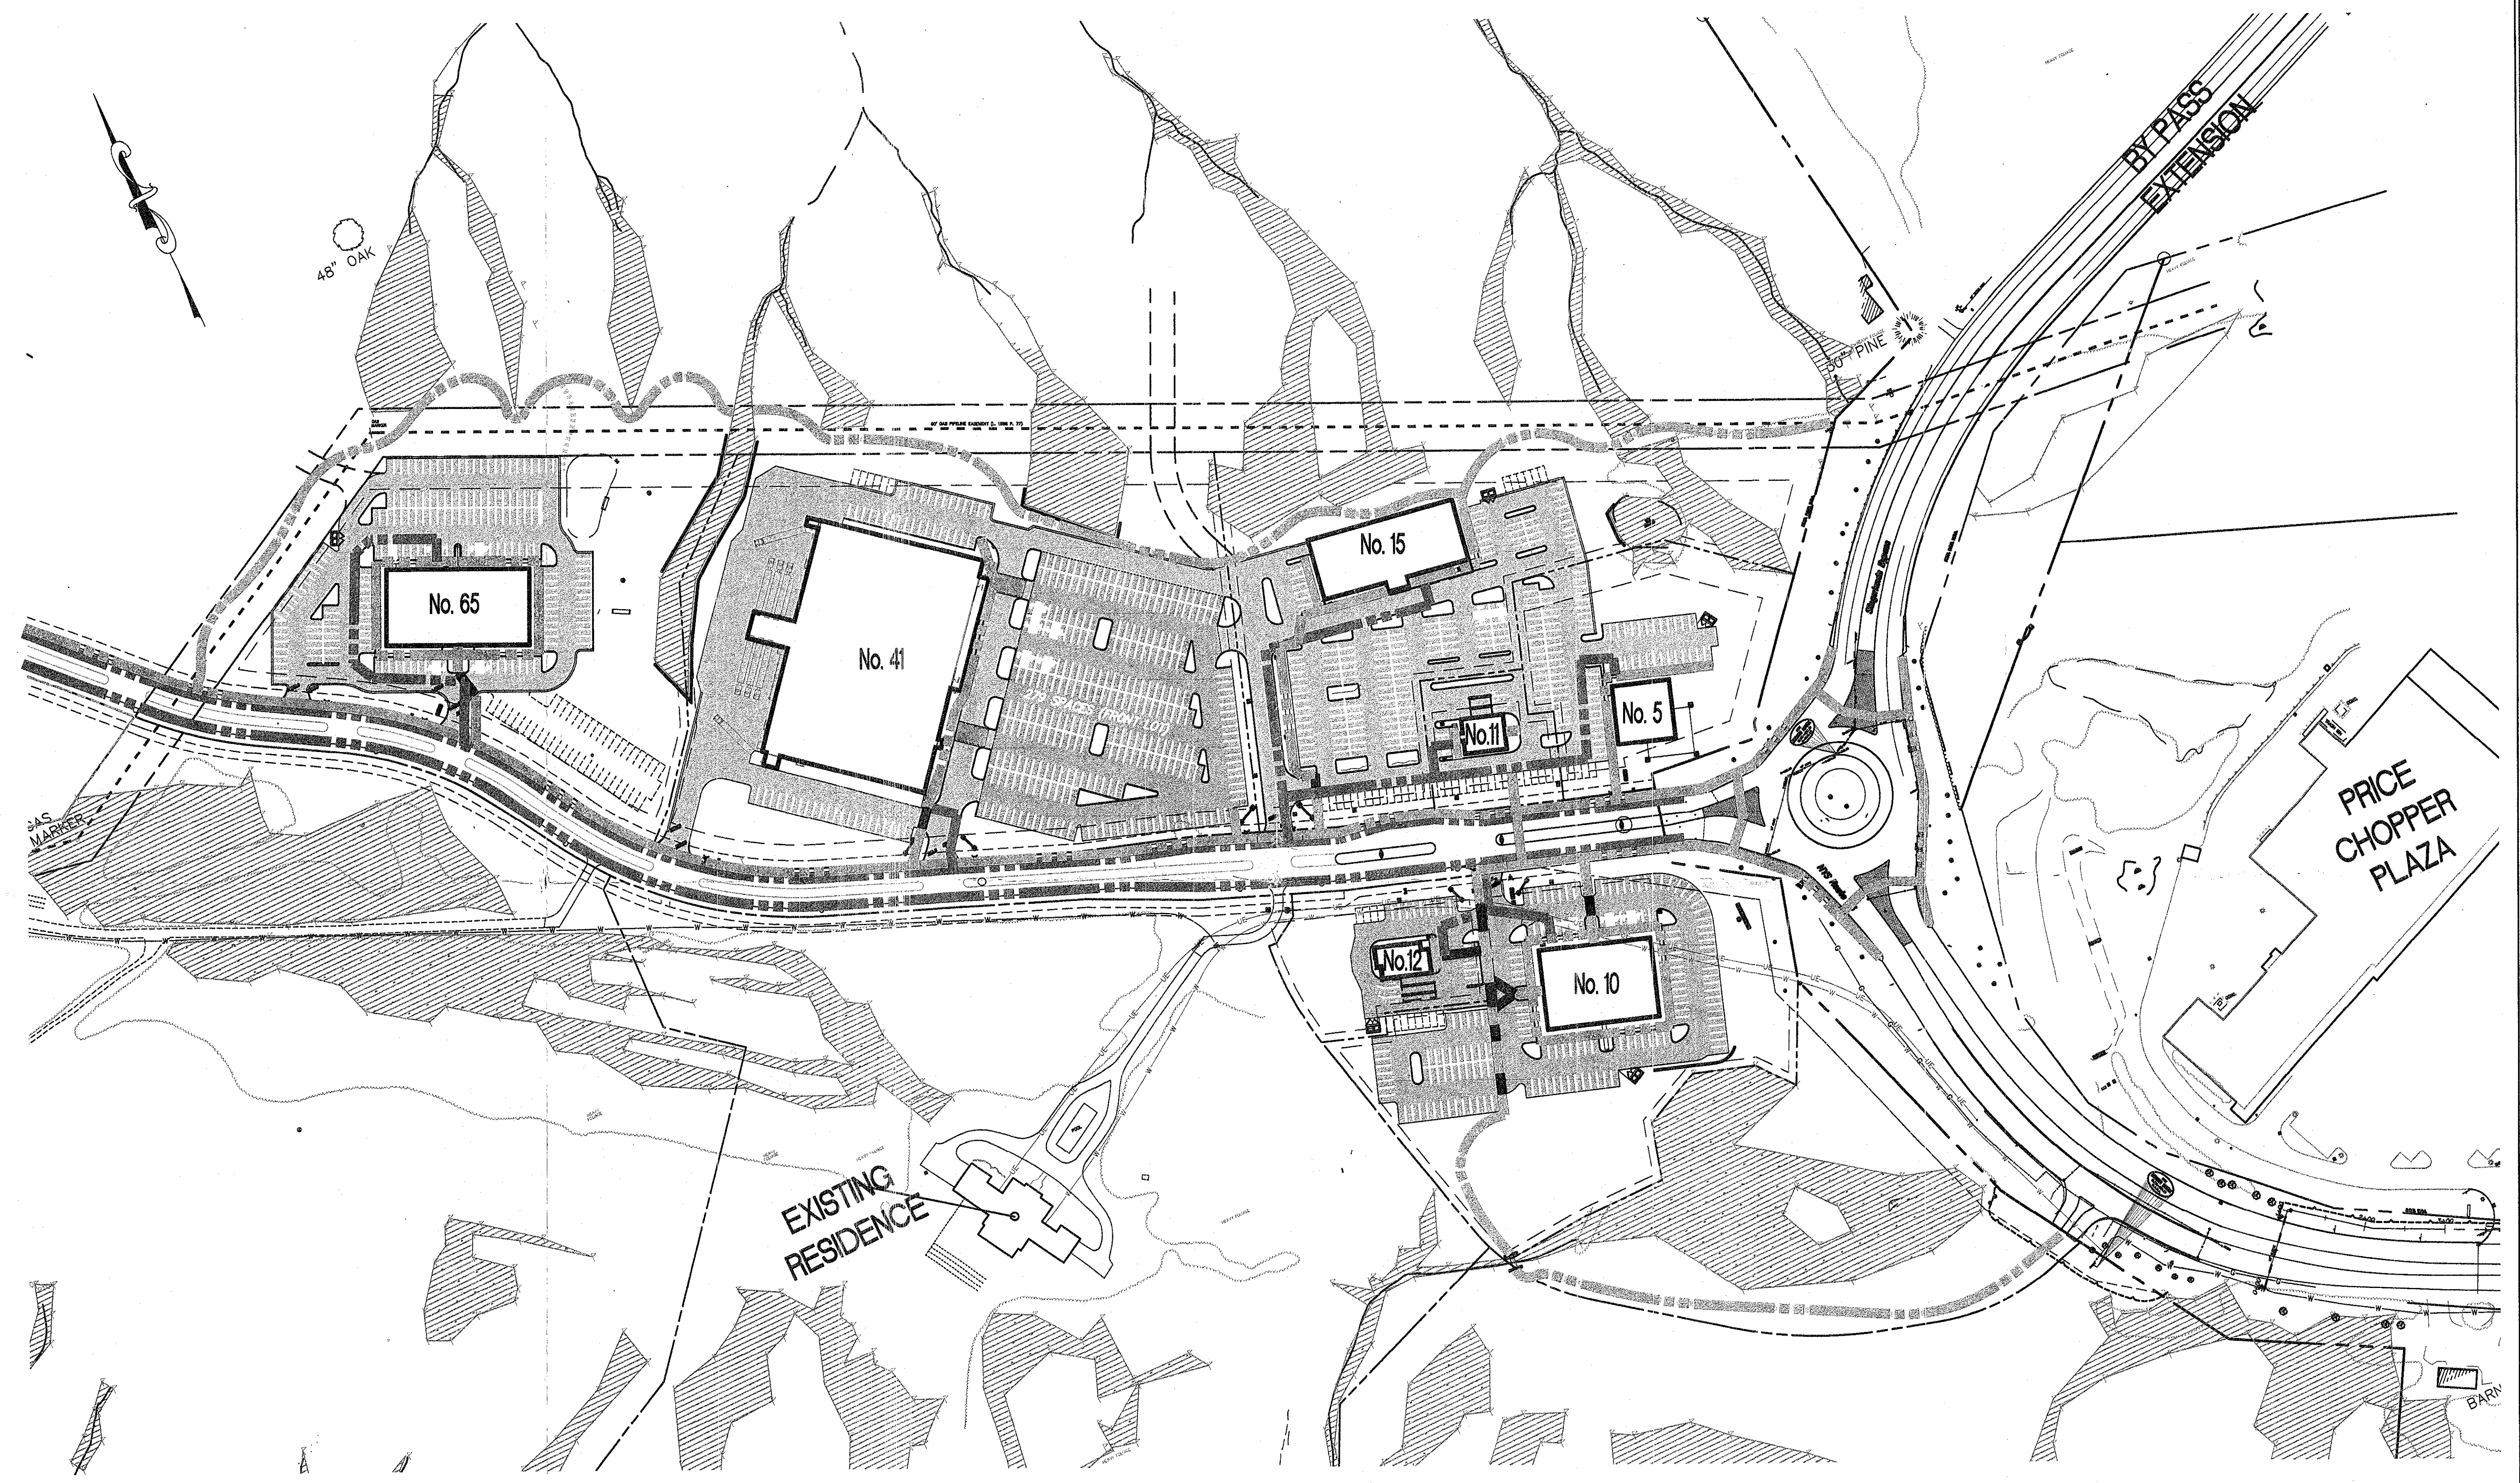

DESCRIPTION	MATERIAL TYPE
NATURE TRAIL	BARK CHIPS
PEDESTRIAN WALK WAY	CONCRETE
PEDESTRIAN WALK WAY	ASPHALT
PEDESTRIAN WALK WAY	STAMPED ASPHALT
SHARED BICYCLE LANE	ASPHALT

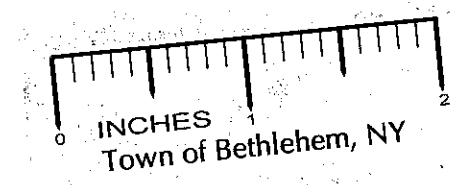

TOWN OF BETHLEHEM PLANNING BOARD APPROVAL

PLANNING BOARD
TOWN OF BETHLEHEM
ALBANY COUNTY, NEW YORK

This Site Plan Approved.

George J. Finner
Title *Chairman*

Date *December 22, 2011*

HERSHBERG & HERSHBERG
Consulting Engineers and Land Surveyors
18 Locust Street
Albany, New York 12203

ALTERATION OF THIS DOCUMENT EXCEPT BY A LICENSED PROFESSIONAL ENGINEER OR LAND SURVEYOR, IS ILLEGAL.

DATE	9/29/11
REMARKS	
BBL COMMENT	DELINATE TYPE OF WALKS
DELINATE TYPE OF WALKS	
REVISIONS	

PROPOSED PEDESTRIAN ACCESS PLAN - PHASE 1B
VISTA TECH CAMPUS
TOWN OF BETHLEHEM
ALBANY COUNTY, STATE OF NEW YORK

SCALE: 1"=100'

CHK: DRH
BY: WM
FILE: 100328

100328-phase1b.dwg

DATE: 9/25/11