


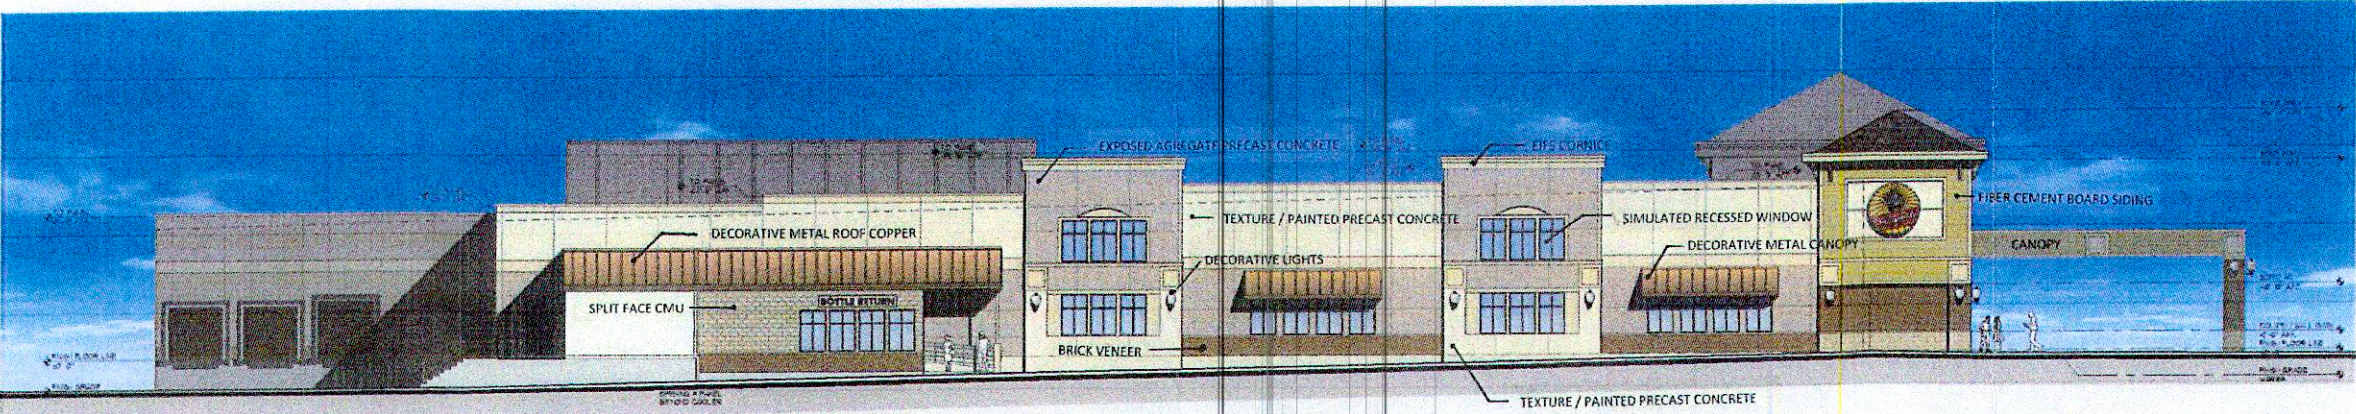


FRONT ELEVATION
SCALE: 3/32" = 1'-0"




LEFT SIDE ELEVATION
SCALE: 3/32" = 1'-0"



REAR ELEVATION
SCALE: 3/32" = 1'-0"

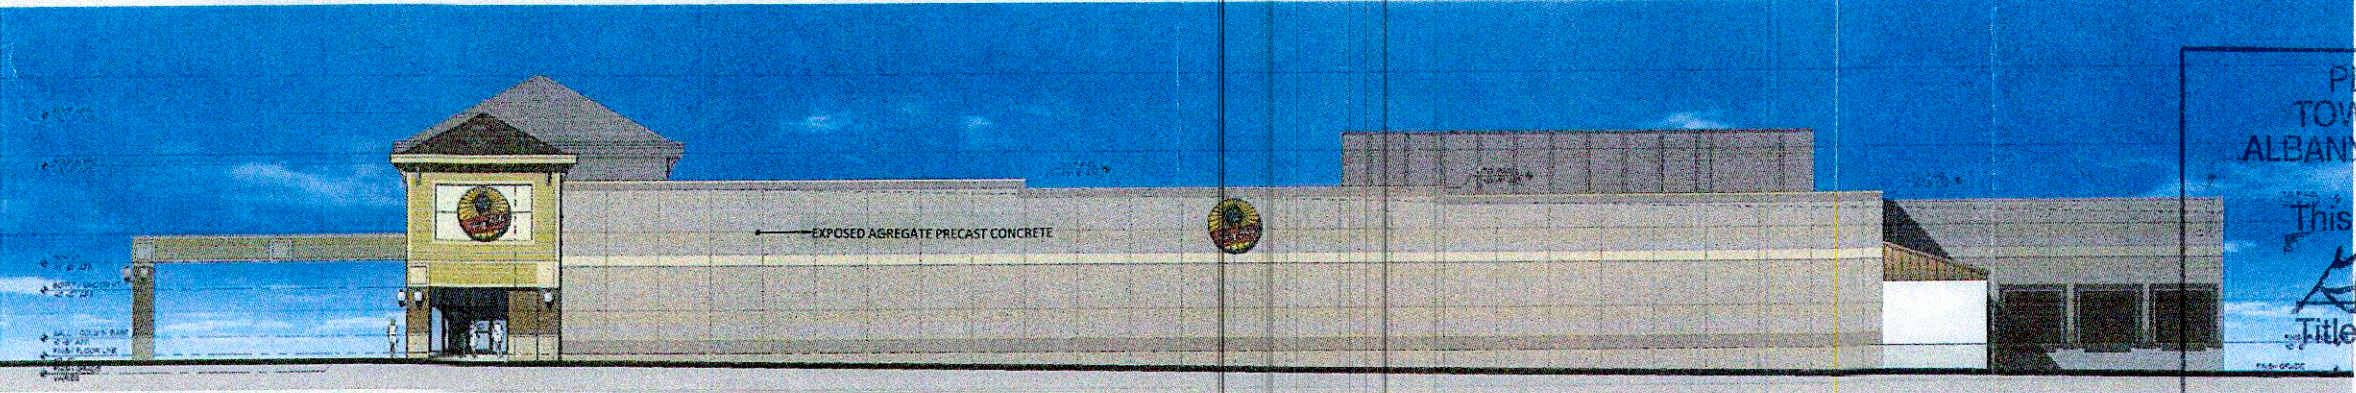

RIGHT SIDE ELEVATION
SCALE: 3/32" = 1'-0"

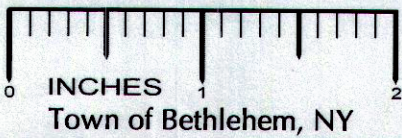

PLANNING BOARD
TOWN OF BETHLEHEM
ALBANY COUNTY, NEW YORK

This Site Plan Approved.

Gary J. Finner
Title Chairman
SPA 179A2

Date May 17, 2012

FILE