


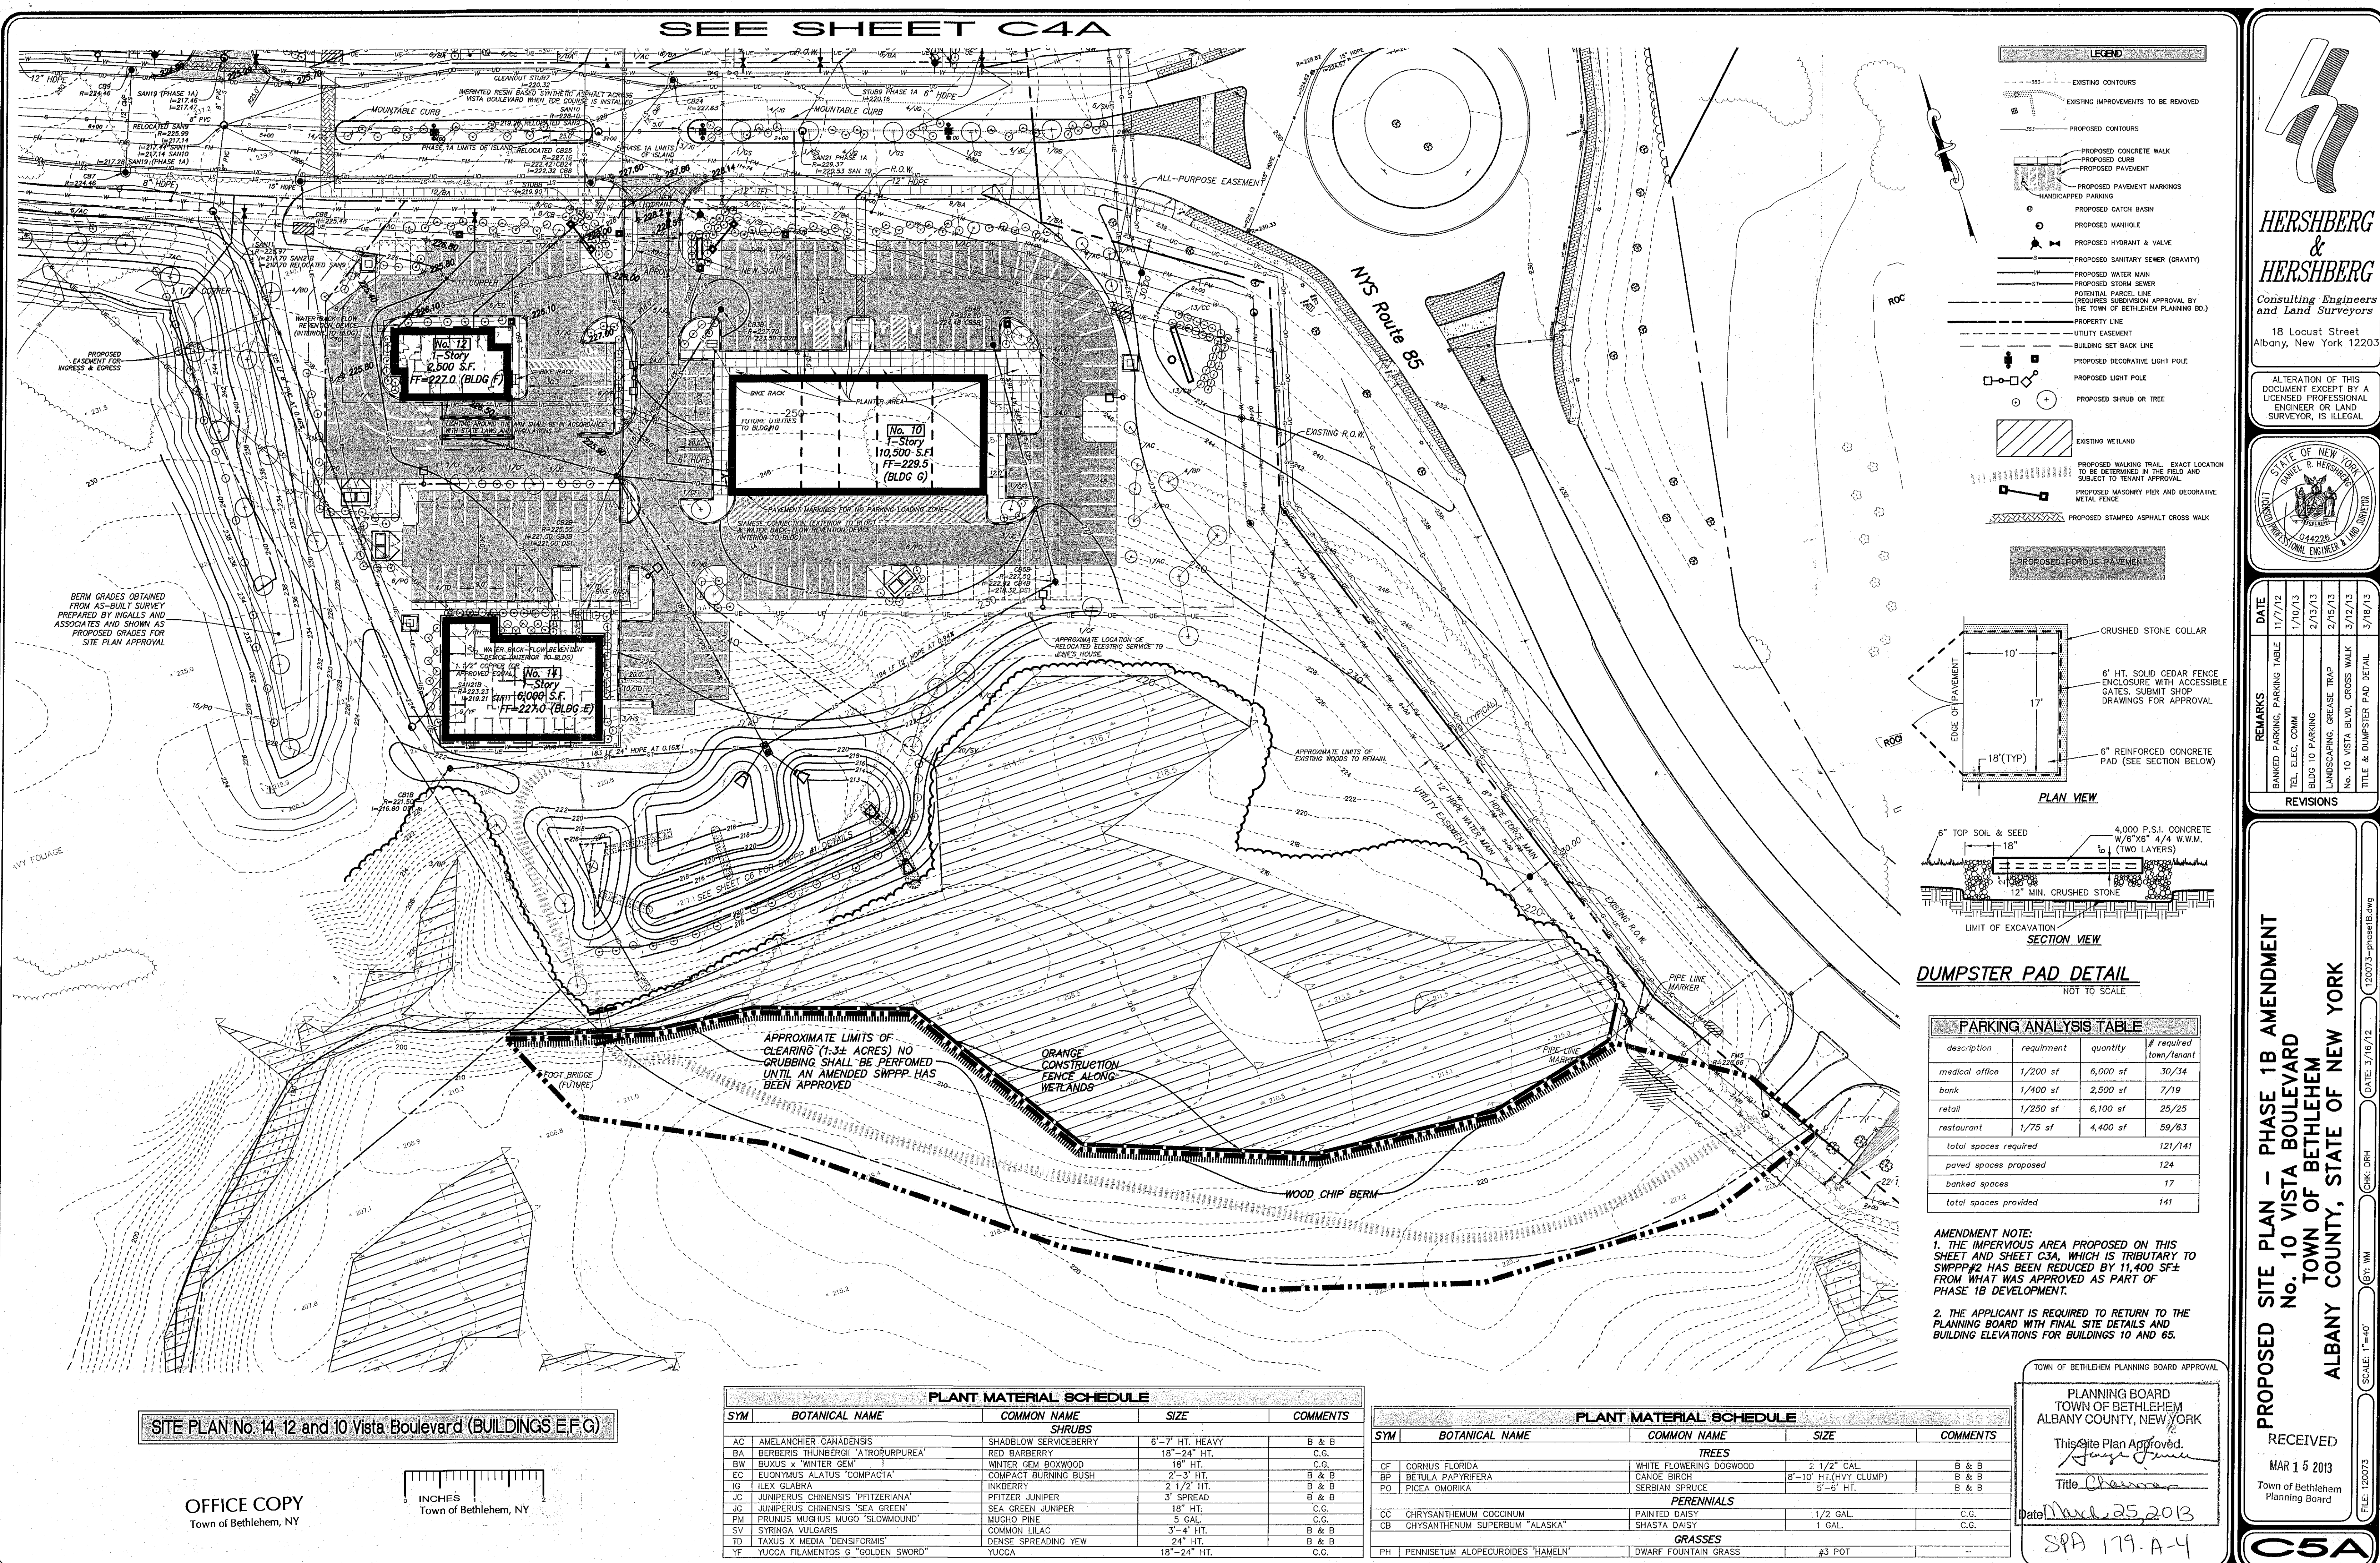

HERSHBERG & HERSHBERG
Consulting Engineers and Land Surveyors
18 Locust Street
Albany, New York 12203

ALTERATION OF THIS DOCUMENT EXCEPT BY A LICENSED PROFESSIONAL ENGINEER OR LAND SURVEYOR, IS ILLEGAL.

STATE OF NEW YORK
DANIEL R. HERSHBERG
044228
LICENSED PROFESSIONAL ENGINEER & LAND SURVEYOR

REMARKS	DATE
BANKED PARKING, PARKING TABLE	1/7/12
TEL. ELEC. COMM.	1/10/13
BLDG 10 PARKING	2/13/13
LANDSCAPING, GREASE TRAP	2/15/13
No. 10 VISTA BLVD. CROSS WALK	3/12/13
TITLE & DUMPSTER PAD DETAIL	3/18/13

REVISIONS

PROPOSED SITE PLAN - PHASE 1B AMENDMENT
No. 10 VISTA BOULEVARD
TOWN OF BETHELEHEM
ALBANY COUNTY, STATE OF NEW YORK


RECEIVED
MAR 15 2013
Town of Bethlehem Planning Board

SCALE: 1"=40'
DATE: 3/16/12
CHK: DRH
BY: MW
FILE: 120073

SPD 179-A-4

SITE PLAN No. 14, 12 and 10 Vista Boulevard (BUILDINGS E,F,G)

OFFICE COPY
Town of Bethlehem, NY

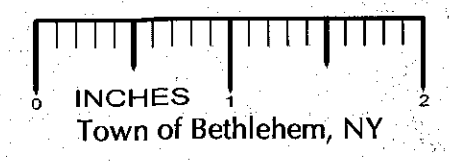

PLANT MATERIAL SCHEDULE				
SYM	BOTANICAL NAME	COMMON NAME	SIZE	COMMENTS
SHRUBS				
AC	AMELANCHIER CANADENSIS	SHADBLOW SERVICEBERRY	6'-7' HT. HEAVY	B & B
BA	BERBERIS THUNBERGII 'ATROPURPUREA'	RED BARBERRY	18"-24" HT.	C.G.
BW	BUXUS x 'WINTER GEM'	WINTER GEM BOXWOOD	18" HT.	C.G.
EC	EUONYMUS ALATUS 'COMPACTA'	COMPACT BURNING BUSH	2'-3' HT.	B & B
IG	ILEX GLABRA	INKBERRY	2 1/2' HT.	B & B
JC	JUNIPERUS CHINENSIS 'PITZERIANA'	PITZER JUNIPER	3' SPREAD	B & B
JG	JUNIPERUS CHINENSIS 'SEA GREEN'	SEA GREEN JUNIPER	18" HT.	C.G.
PM	PRUNUS MURIS 'MUGO' 'SLOWMOUND'	MUGO PINE	5' GAL.	C.G.
SV	SYRINGA VULGARIS	COMMON LILAC	3'-4' HT.	B & B
TD	TAXUS X MEDIA 'DENSIFORMIS'	DENSE SPREADING YEW	24" HT.	B & B
YF	YUCCA FILAMENTOSA 'GOLDEN SWORD'	YUCCA	18"-24" HT.	C.G.

PLANT MATERIAL SCHEDULE				
SYM	BOTANICAL NAME	COMMON NAME	SIZE	COMMENTS
TREES				
CF	CORNUS FLORIDA	WHITE FLOWERING DOGWOOD	2 1/2" CAL.	B & B
BP	BETULA Papyrifera	CANOE BIRCH	8'-10' HT.(H.VY CLUMP)	B & B
PO	PICEA OMORICA	SERBIAN SPRUCE	5'-6' HT.	B & B
PERENNIALS				
GC	CHRYSAANTHEMUM COCCINUM	PAINTED DAISY	1/2 GAL.	C.G.
CB	CHYSANTHEMUM SUPERBUM 'ALASKA'	SHASTA DAISY	1 GAL.	C.G.
GRASSES				
PH	PENNISETUM ALOPECUROIDES 'HAMELN'	DWARF FOUNTAIN GRASS	#3 POT	-

TOWN OF BETHELEHEM PLANNING BOARD APPROVAL
PLANNING BOARD
TOWN OF BETHELEHEM
ALBANY COUNTY, NEW YORK
This Site Plan Approved
[Signature]
Title: Chairman
Date: March 25, 2013
SPD 179-A-4