

NORTH ELEVATION (FRONT)

DECORATIVE LIGHT FIXTURES

HIP ROOF W/ ASPHALT SHINGLES

ALUMINUM WINDOW &
STOREFRONT ENTRY SYSTEMS

FIBER CEMENT BOARD &
BATTEN SIDING

FIBER CEMENT LAP SIDING
& TRIM BOARDS


CULTURED STONE VENEER
BASE & PILASTERS

SILVER GALVALUME METAL
SHED ROOF CANOPY WITH
TIMBER FRAME SUPPORTS

TRELLIS ENTRY W/
DECORATIVE SUPPORT
BRACKETS

ELEV.: ±28'-0"

ELEV.: ±17'-6"

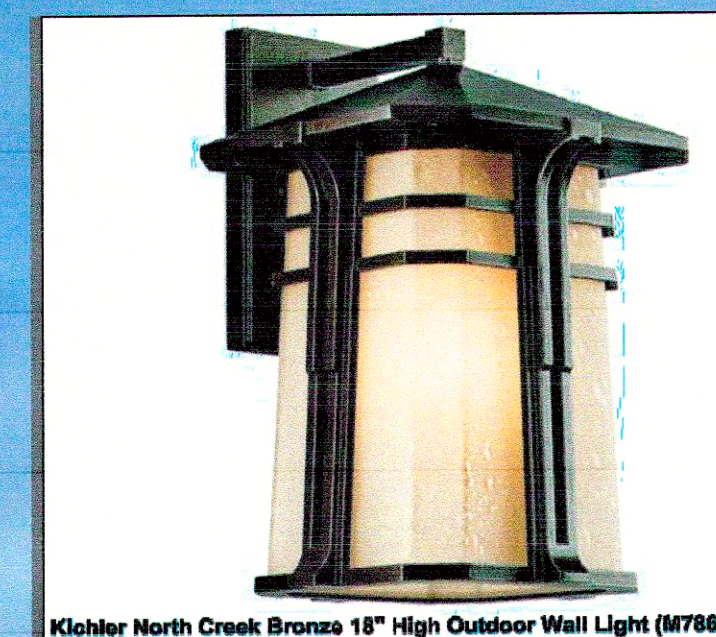


DECORATIVE LIGHT FIXTURES



EAST & WEST (SIDE)
ELEVATIONS



SOUTH ELEVATION (BACK)

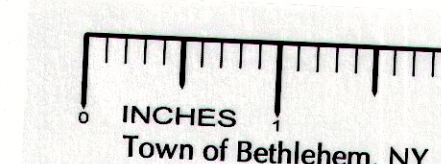

Town of Bethlehem, NY

RECEIVED

MAR 15 2013

Town of Bethlehem
Planning Board

PLANNING BOARD
TOWN OF BETHLEHEM
ALBANY COUNTY, NEW YORK

This Site Plan Approved.

Title Chairman

Date March 25, 2013


SPA 179-A-4

March 13, 2013

BBL Construction Services
hcg architects

Site Plan Submission - Phase 1b
Town of Bethlehem, New York

Vista Technology Campus -- Proposed Retail -- 10 Vista Boulevard

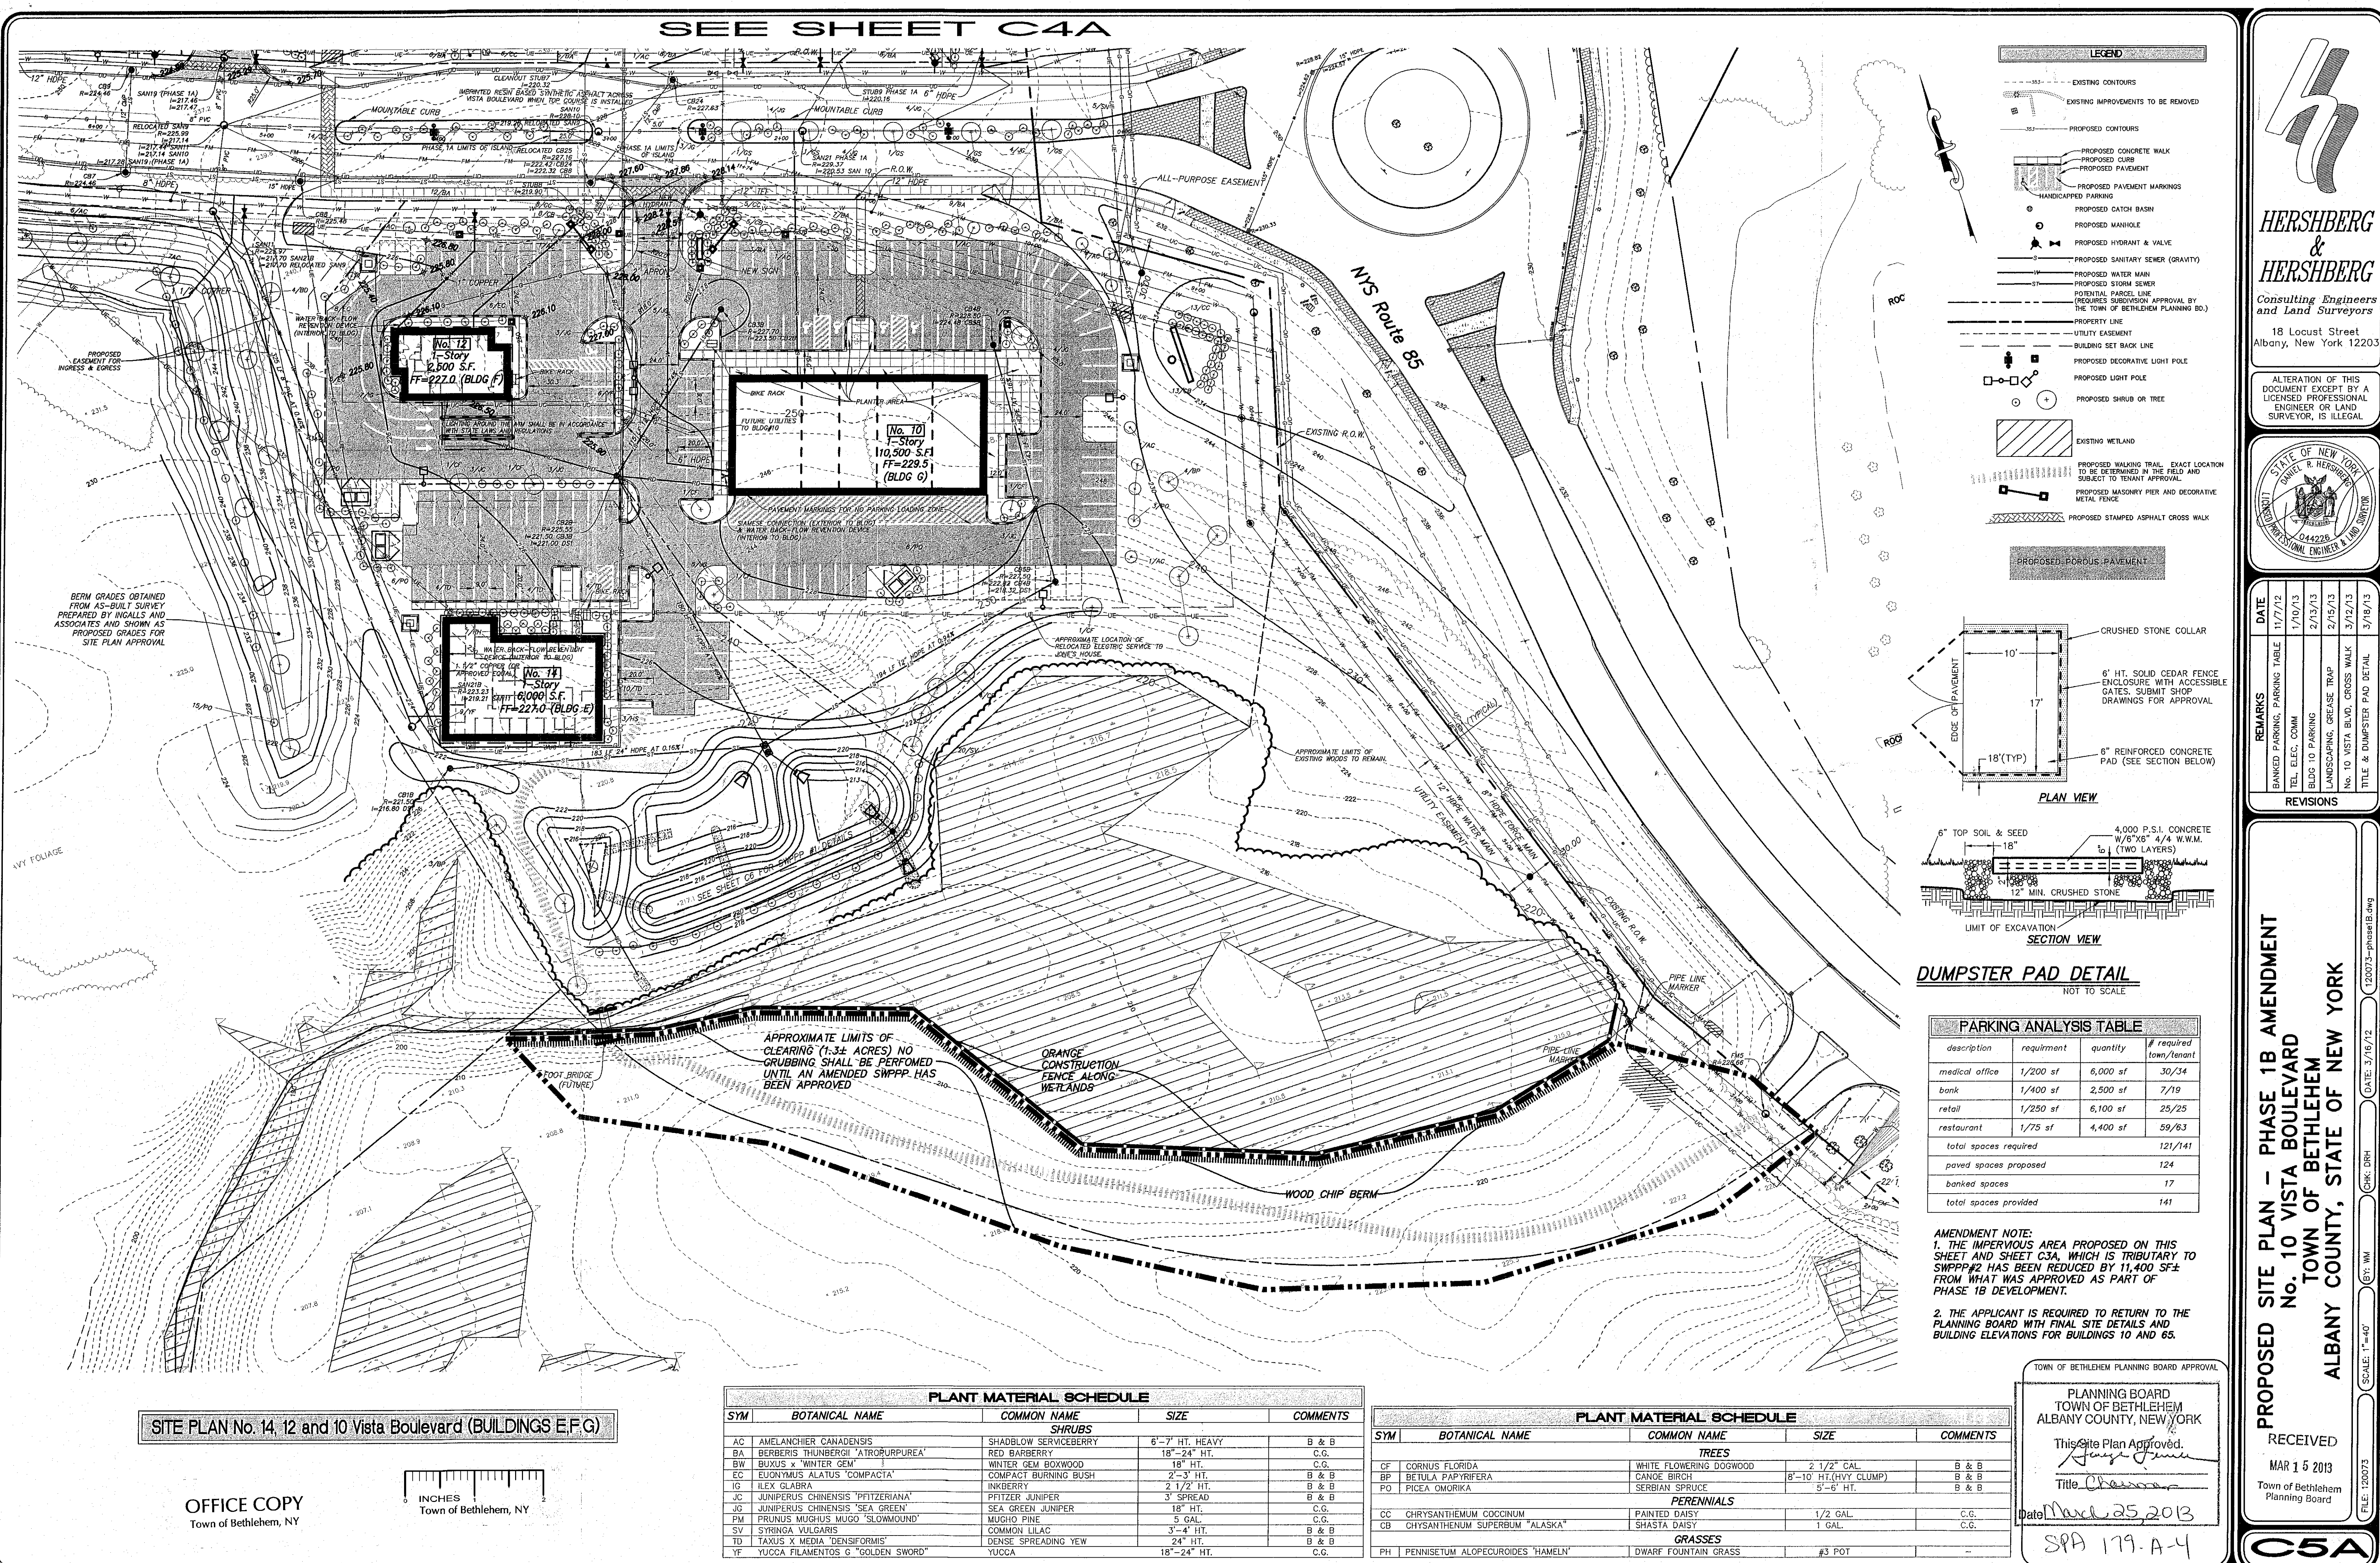

HERSHBERG & HERSHBERG
Consulting Engineers and Land Surveyors
18 Locust Street
Albany, New York 12203

ALTERATION OF THIS DOCUMENT EXCEPT BY A LICENSED PROFESSIONAL ENGINEER OR LAND SURVEYOR, IS ILLEGAL.

STATE OF NEW YORK
DANIEL R. HERSHBERG
044228
LICENSED PROFESSIONAL ENGINEER & LAND SURVEYOR

DATE	REVISIONS
1/7/12	BANKED PARKING, PARKING TABLE
1/10/13	TEL. ELEC. COMM.
2/13/13	BUILD TO PARKING
2/15/13	LANDSCAPING, GREASE TRAP
3/12/13	No. 10 VISTA BLVD. CROSS WALK
3/18/13	TITLE & DUMPSTER PAD DETAIL

PROPOSED SITE PLAN - PHASE 1B AMENDMENT
No. 10 VISTA BOULEVARD
TOWN OF BETHELEHEM
ALBANY COUNTY, STATE OF NEW YORK

RECEIVED
MAR 15 2013
Town of Bethlehem Planning Board

SCALE: 1"=40'
DATE: 3/16/12
CHK: DRH
BY: MW
FILE: 120073

C5A