

PLANNING BOARD
TOWN OF BETHLEHEM
ALBANY COUNTY, NEW YORK

This Site Plan Approved.

Title Chairman
SPA 182A-1

Date 12/20/12

PLANNING BOARD APPROVAL


OWNER/APPLICANT:

WINDSOR DEVELOPMENT GROUP
5 SOUTHSIDE DRIVE, SUITE 200
CLIFTON PARK, NY 12065

LEGEND

FILE

- EXISTING CONTOUR
- PROPOSED CONTOUR
- EXISTING HYDRANT
- EXISTING CATCH BASIN
- EXISTING STORM SEWER
- EXISTING WATERMAIN
- EXISTING LIGHT POLE
- PROPOSED SIGN
- PROPOSED DRIVE THRU TRAFFIC FLOW
- PROPOSED ARROW PAVEMENT MARKERS
- PROPOSED SPOT ELEVATIONS

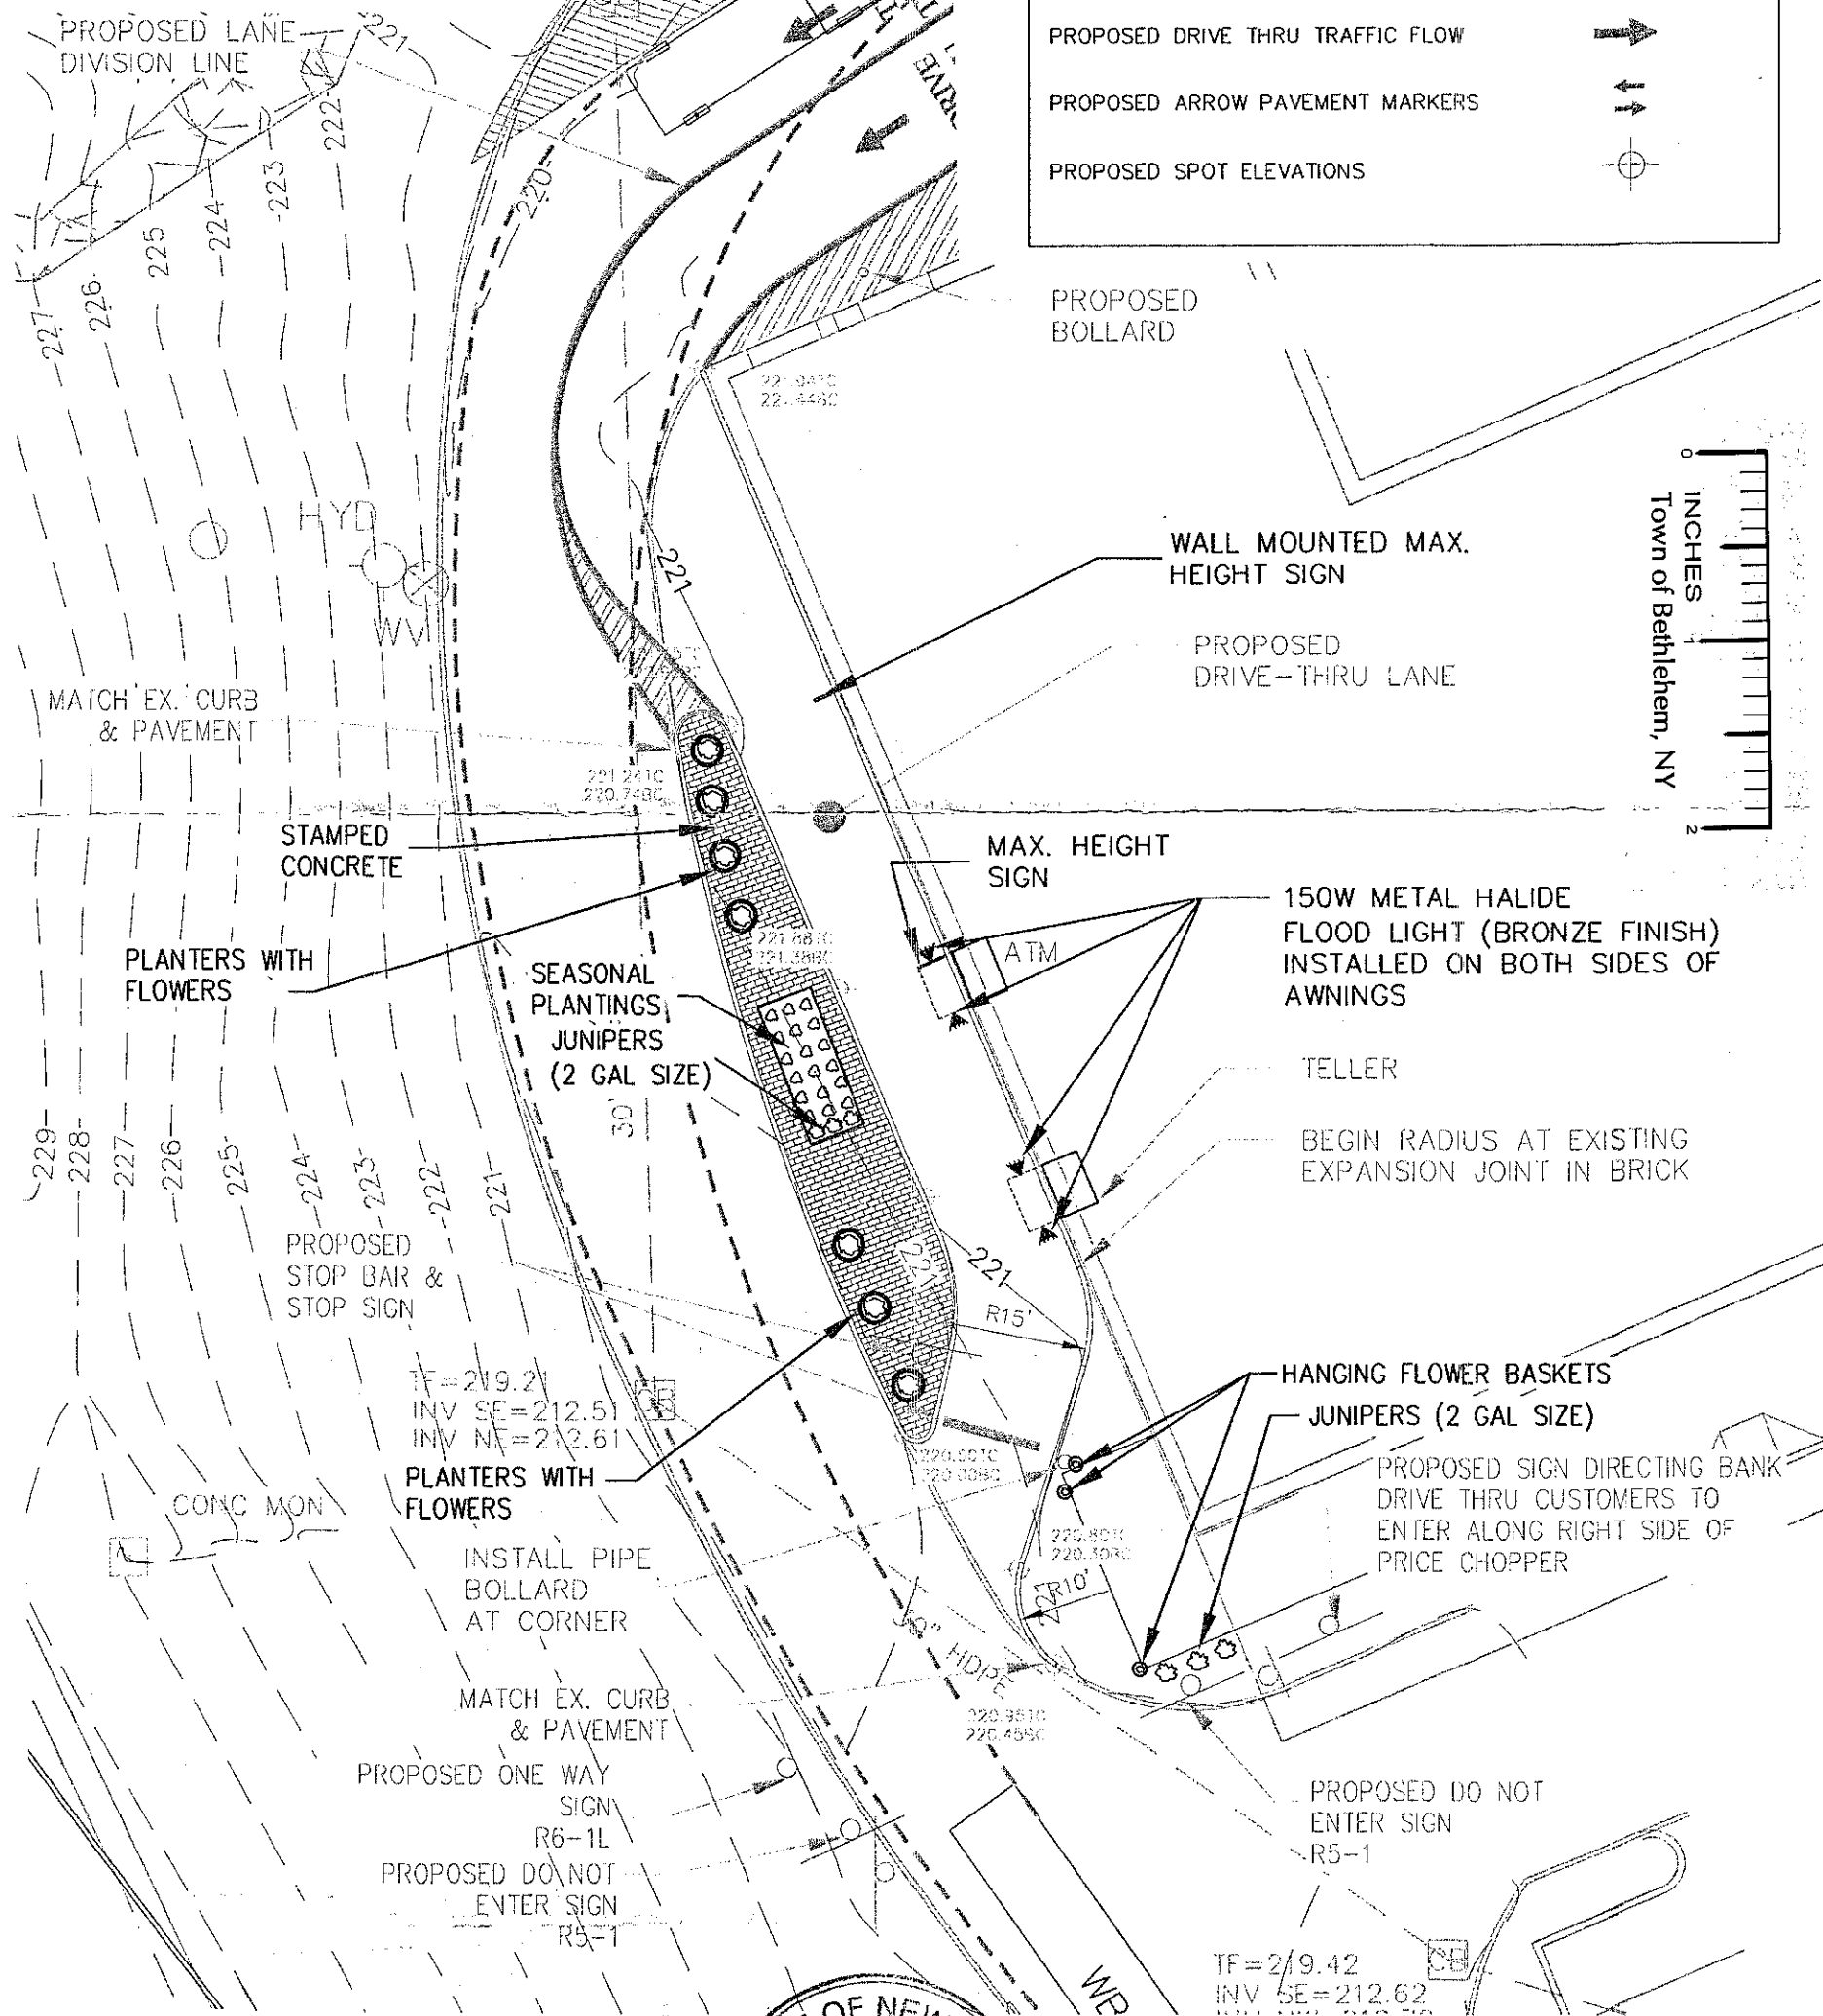

SPA 182A-1

UNAUTHORIZED ALTERATION OR ADDITION TO THIS DRAWING IS A VIOLATION OF SECTION 7209 SUBDIVISION 2, OF THE NEW YORK STATE EDUCATION LAW. ONLY COPIES MADE FROM THE ORIGINAL OF THIS DRAWING BEARING AN ORIGINAL INK OR EMBOSSED SEAL AND SIGNATURE SHALL BE CONSIDERED TO BE VALID TRUE COPIES. © Copyright 2011 - Ingalls & Associates, LLP - All rights reserved.				ingalls ingalls & associates, LLP engineers / surveyors 2603 GUILDERLAND AVENUE SCHENECTADY, N.Y. 12306 PHONE: (518) 393-7725 FAX: (518) 393-2324		SITE PLAN AMENDMENT CAPITAL BANK DRIVE-THRU ADDITION 1355 NEW SCOTLAND ROAD - ROUTE 85 TOWN OF BETHLEHEM ALBANY COUNTY STATE OF NEW YORK	
2	12/7/12	DECORATIVE LIGHTING REMOVED	PJY	DATE:	NOVEMBER 15, 2012	CHECKED BY:	JOB NO. 11-081
1	11/28/12	DECORATIVE LIGHTING ADDED	PJY	DRAWN BY:	PJY	SCALE:	1"=20'
NO.	DATE	REVISION	BY	CADD FILE:	SHEET 1 OF 1		

final plan - see top left for PB endorsement