

PROGRESS SET
NOT FOR
CONSTRUCTION

CONSTRUCTION DOCUMENTS PROVIDED AS INSTRUMENTS OF SERVICE AND ALL DESIGN INFORMATION SHOWN HEREON ARE PROVIDED IN CONJUNCTION WITH THE SOLE USE OF THIS DESIGN AND ALL INFORMATION PROVIDED ON THESE DOCUMENTS FOR THE PROJECT SPECIFIC PROJECT NAMED HEREON IS STRICTLY CONFIDENTIAL AND NOT TO BE REPRODUCED OR USED FOR ANY OTHER PROJECT WITHOUT THE WRITTEN CONSENT OF NEW BELONG ARCHITECT P.A.C.

UNAUTHORIZED ALTERATION OR ADDITION TO THIS DRAWING IS A VIOLATION OF NEW YORK STATE LAW. ANY REVISIONS MADE TO THIS DRAWING FROM THE ORIGINAL, BASED ON A REDESIGNED OR REDESIGNED, MUST BE CONSIDERED VALID. SIGNATURE SHALL BE CONSIDERED VALID COPIES.

CONSULTANT

CONSULTANT

PROJECT

LOCUST VIEW
APARTMENTS

Bethlehem, NY

SHEET TITLE

8 UNIT
BUILDING
PLANS

ISSUE		
PREP. BY: NP	CHKD. BY: NP	DATE: 5-4-12
MARK	DESCRIPTION	FOR APPROVAL


5/4/12

1130
NUMBER

**NEIL PELONE
ARCHITECT**
Architecture, Planning & Design

153 Madison Street
Troy, NY 12180
518.421.3300
npelone@hotmail.com


4. A

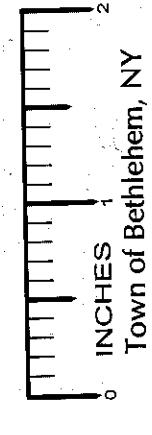

UNIT 'D'
2 BEDROOM
1286 SQFT

UNIT 'E'
2 BEDROOM
1384 SQFT

UNIT 'E'
2 BEDROOM
1384 SQFT

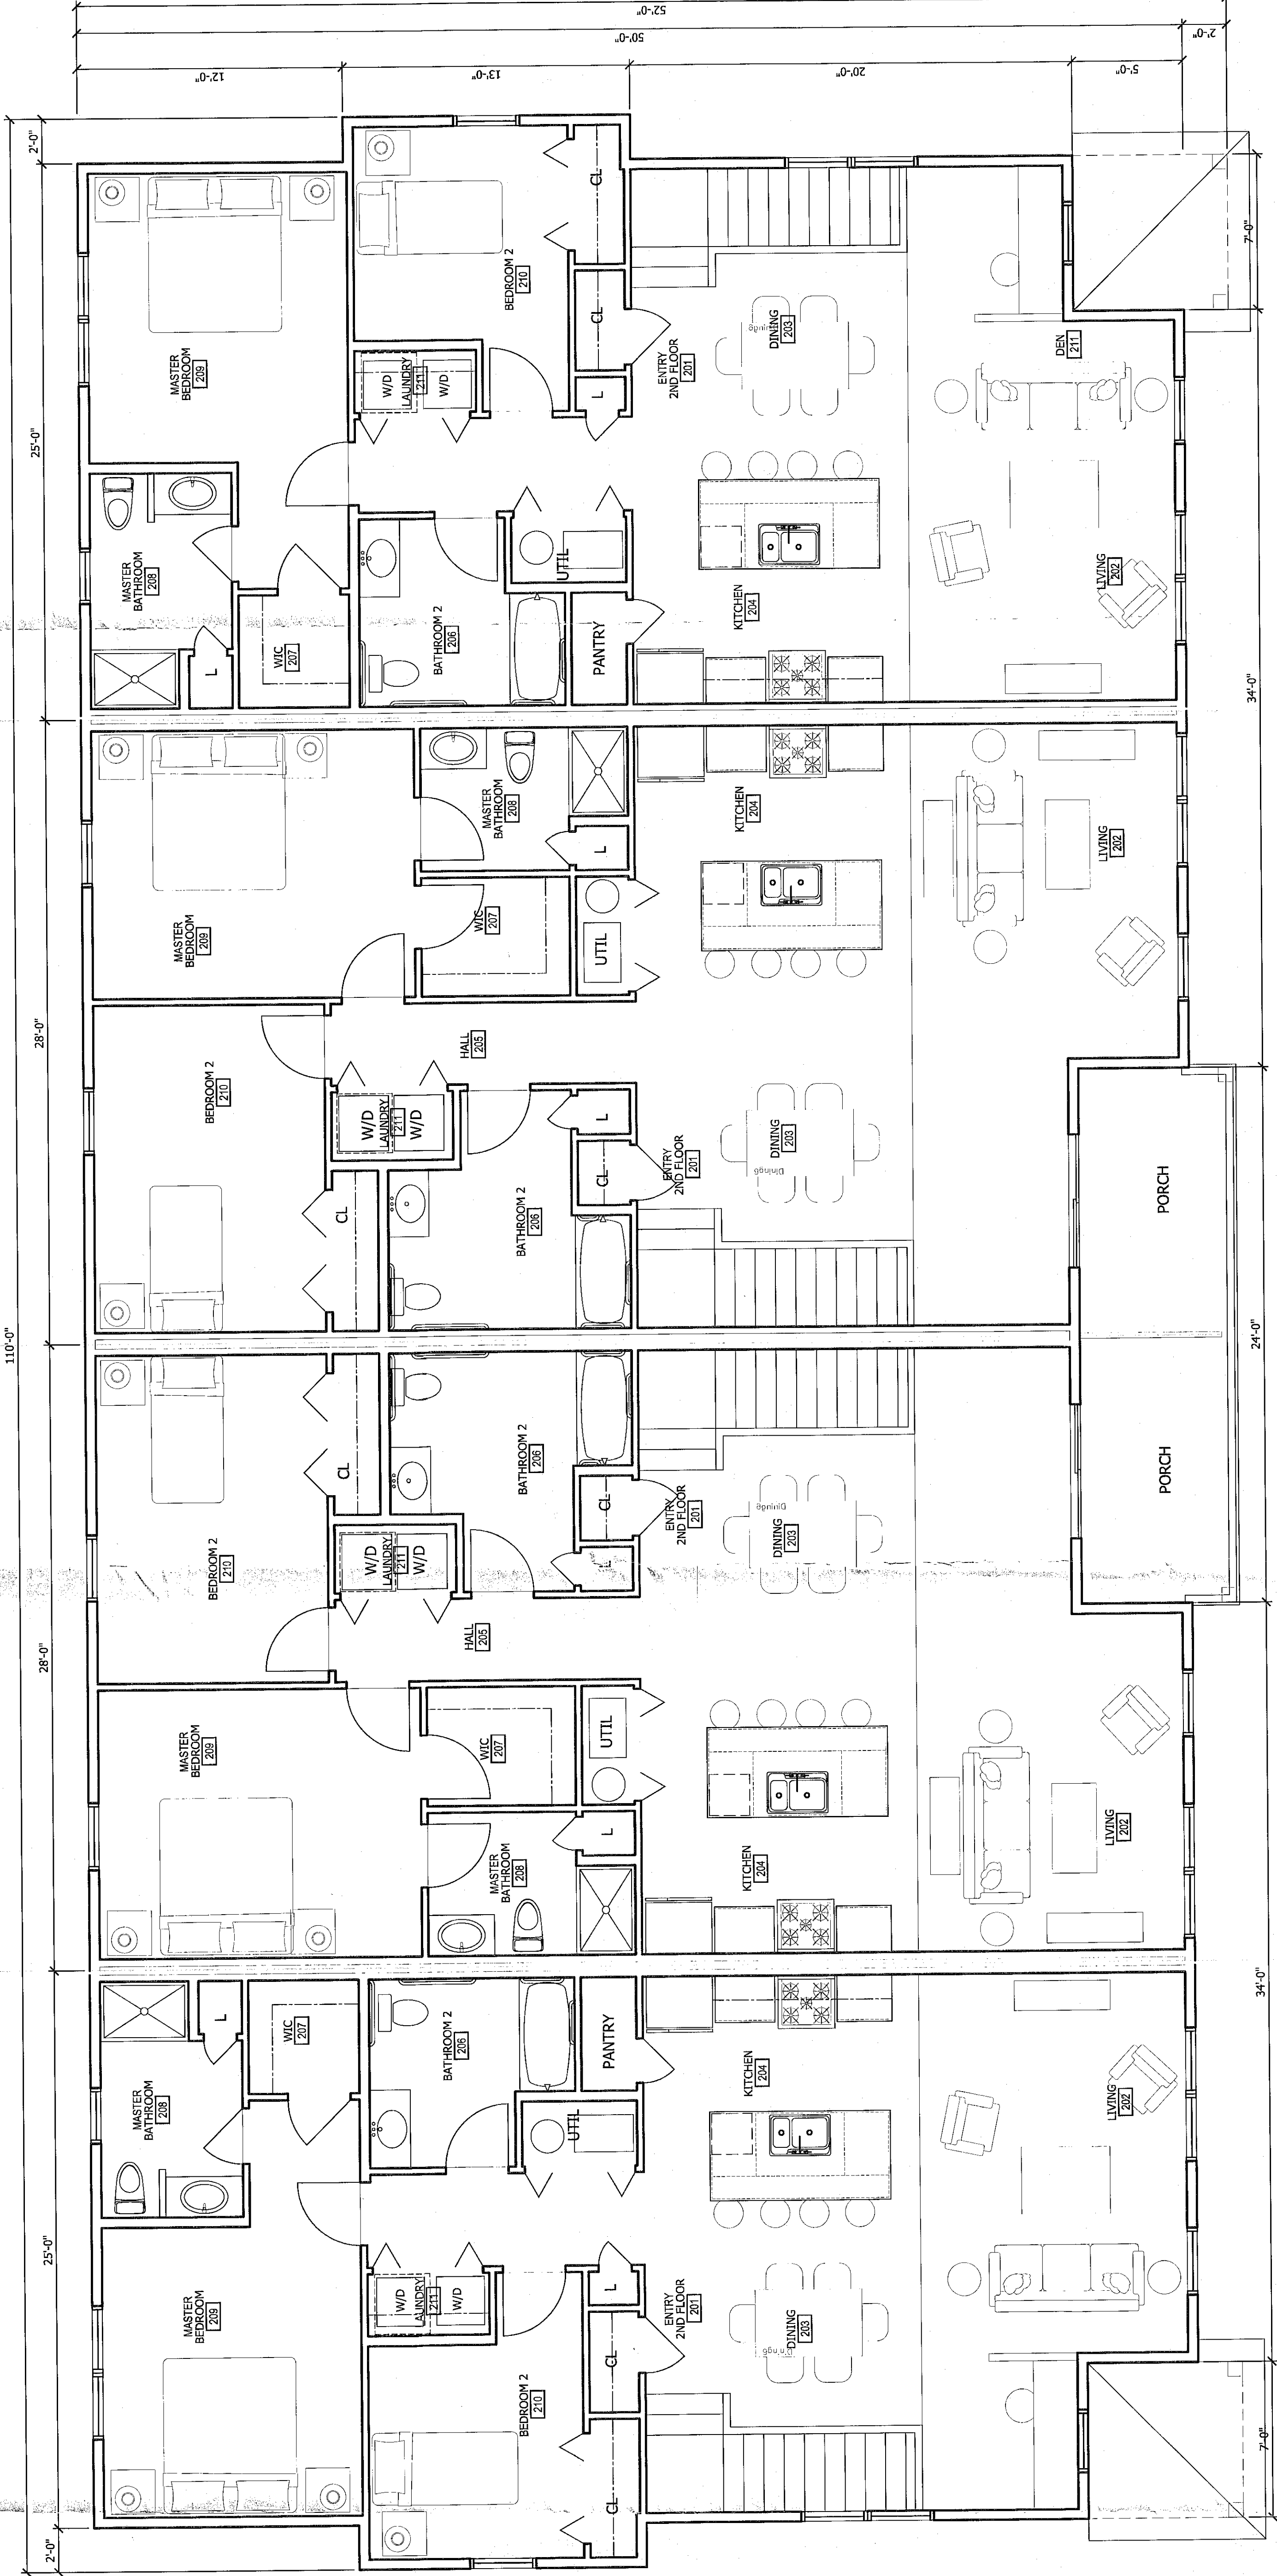UNIT 'D'
2 BEDROOM
1200 SQ. FT.

1
A1.4

2nd FLOOR PLAN - 8 UNIT

SCALE: 1/4" = 1'-0"