


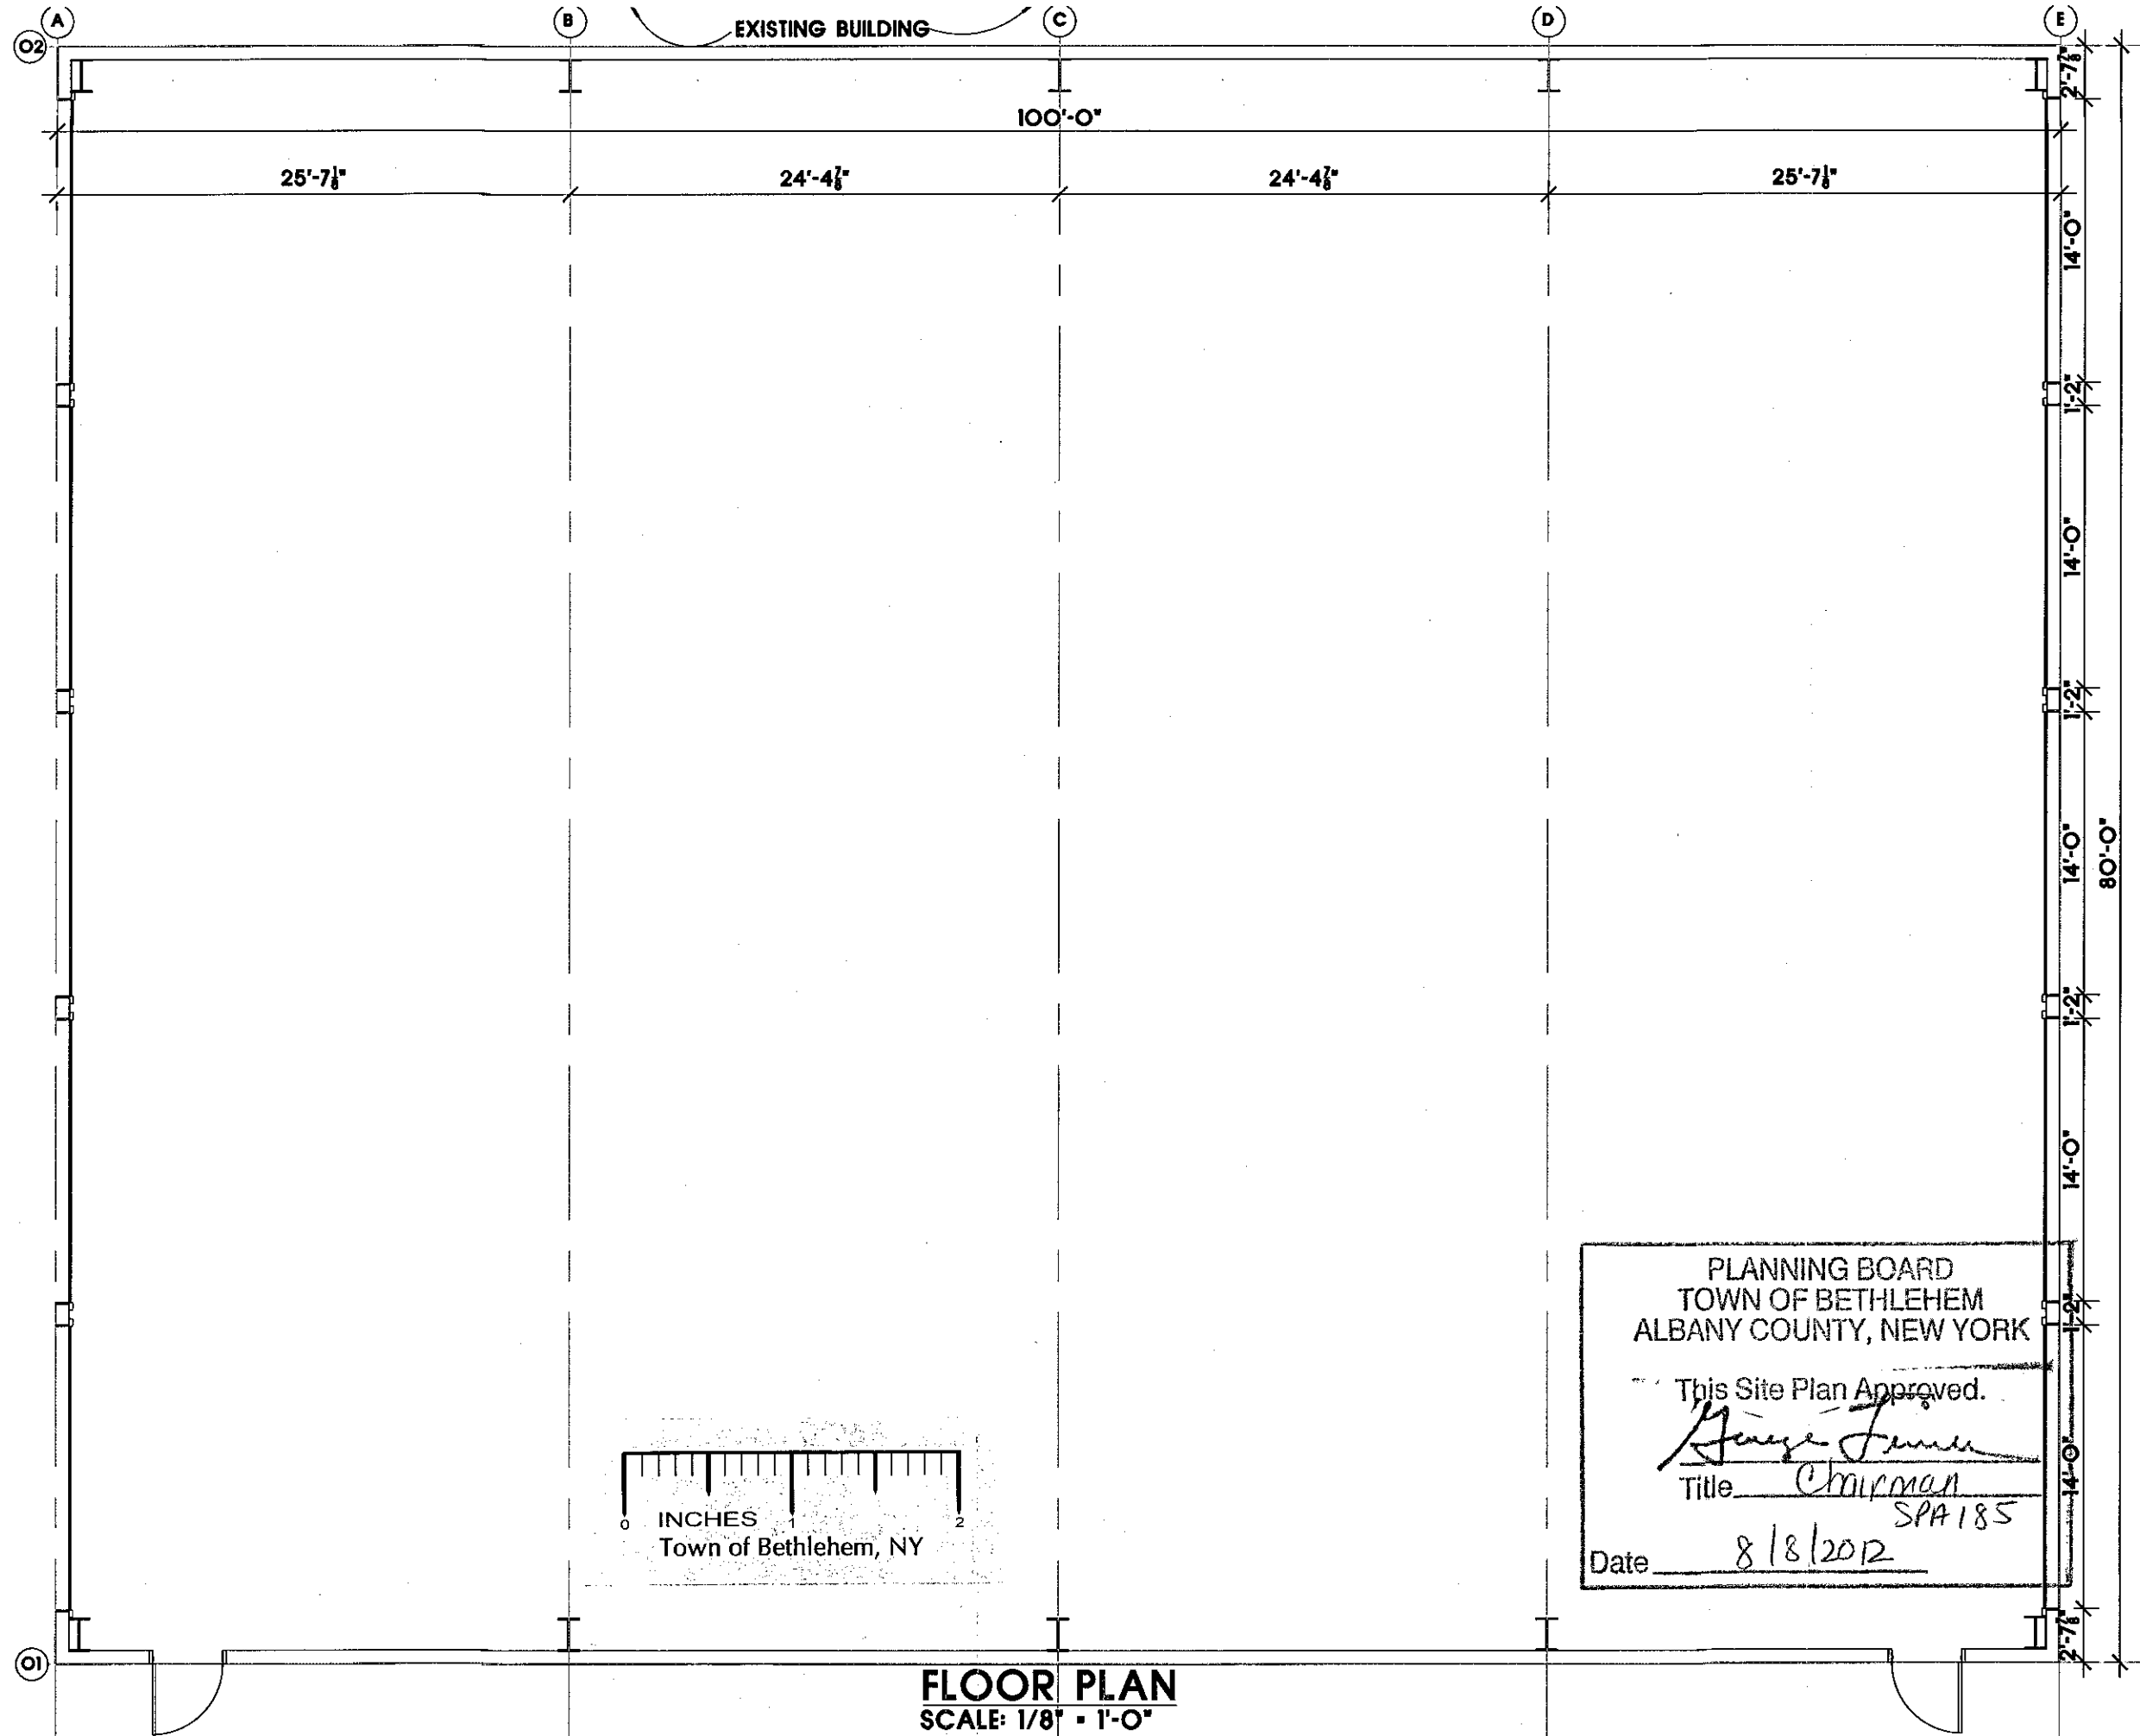

FLOOR PLAN
SCALE: 1/8" = 1'-0"

ARCHITECT

BRIAN D. SAWYER, AIA
ARCHITECT
(859) 266-3594
www.bdsarc.com

OWNER / APPLICANT

R.J. CORMAN MATERIAL SALES
101 R.J. CORMAN DRIVE
NICHOLASVILLE, KENTUCKY 40356
(859) 881-2465 (phone)

APPLICATION FOR SITE PLAN REVIEW

R.J. CORMAN RAILROAD
BUILDING EXPANSION
19 SPEEDER ROAD
TOWN OF BETHLEHEM, ALBANY
COUNTY, NEW YORK

DATE: 02.21.12

F-1