

CONTRACTOR TO VERIFY ALL
EXISTING DIMENSIONS SHOWN
ON THIS DRAWING

3'x5'-6" CANOPY
(WOOD STRUCTURE TO BE BROWN)
TYP. (STANDING SEAM METAL ROOFING)

AREA UNDER WINDOW TO
BE CONCRETE PARGED TO
MATCH AREA UNDER
EXISTING WINDOW (TYP.)


TO DELAWARE

ALL (3) CANOPIES TO
HAVE RECESSED
LIGHTING IN THE
SOFFIT

3'x9' CANOPY

3'x5'
CANOPY

FRONT

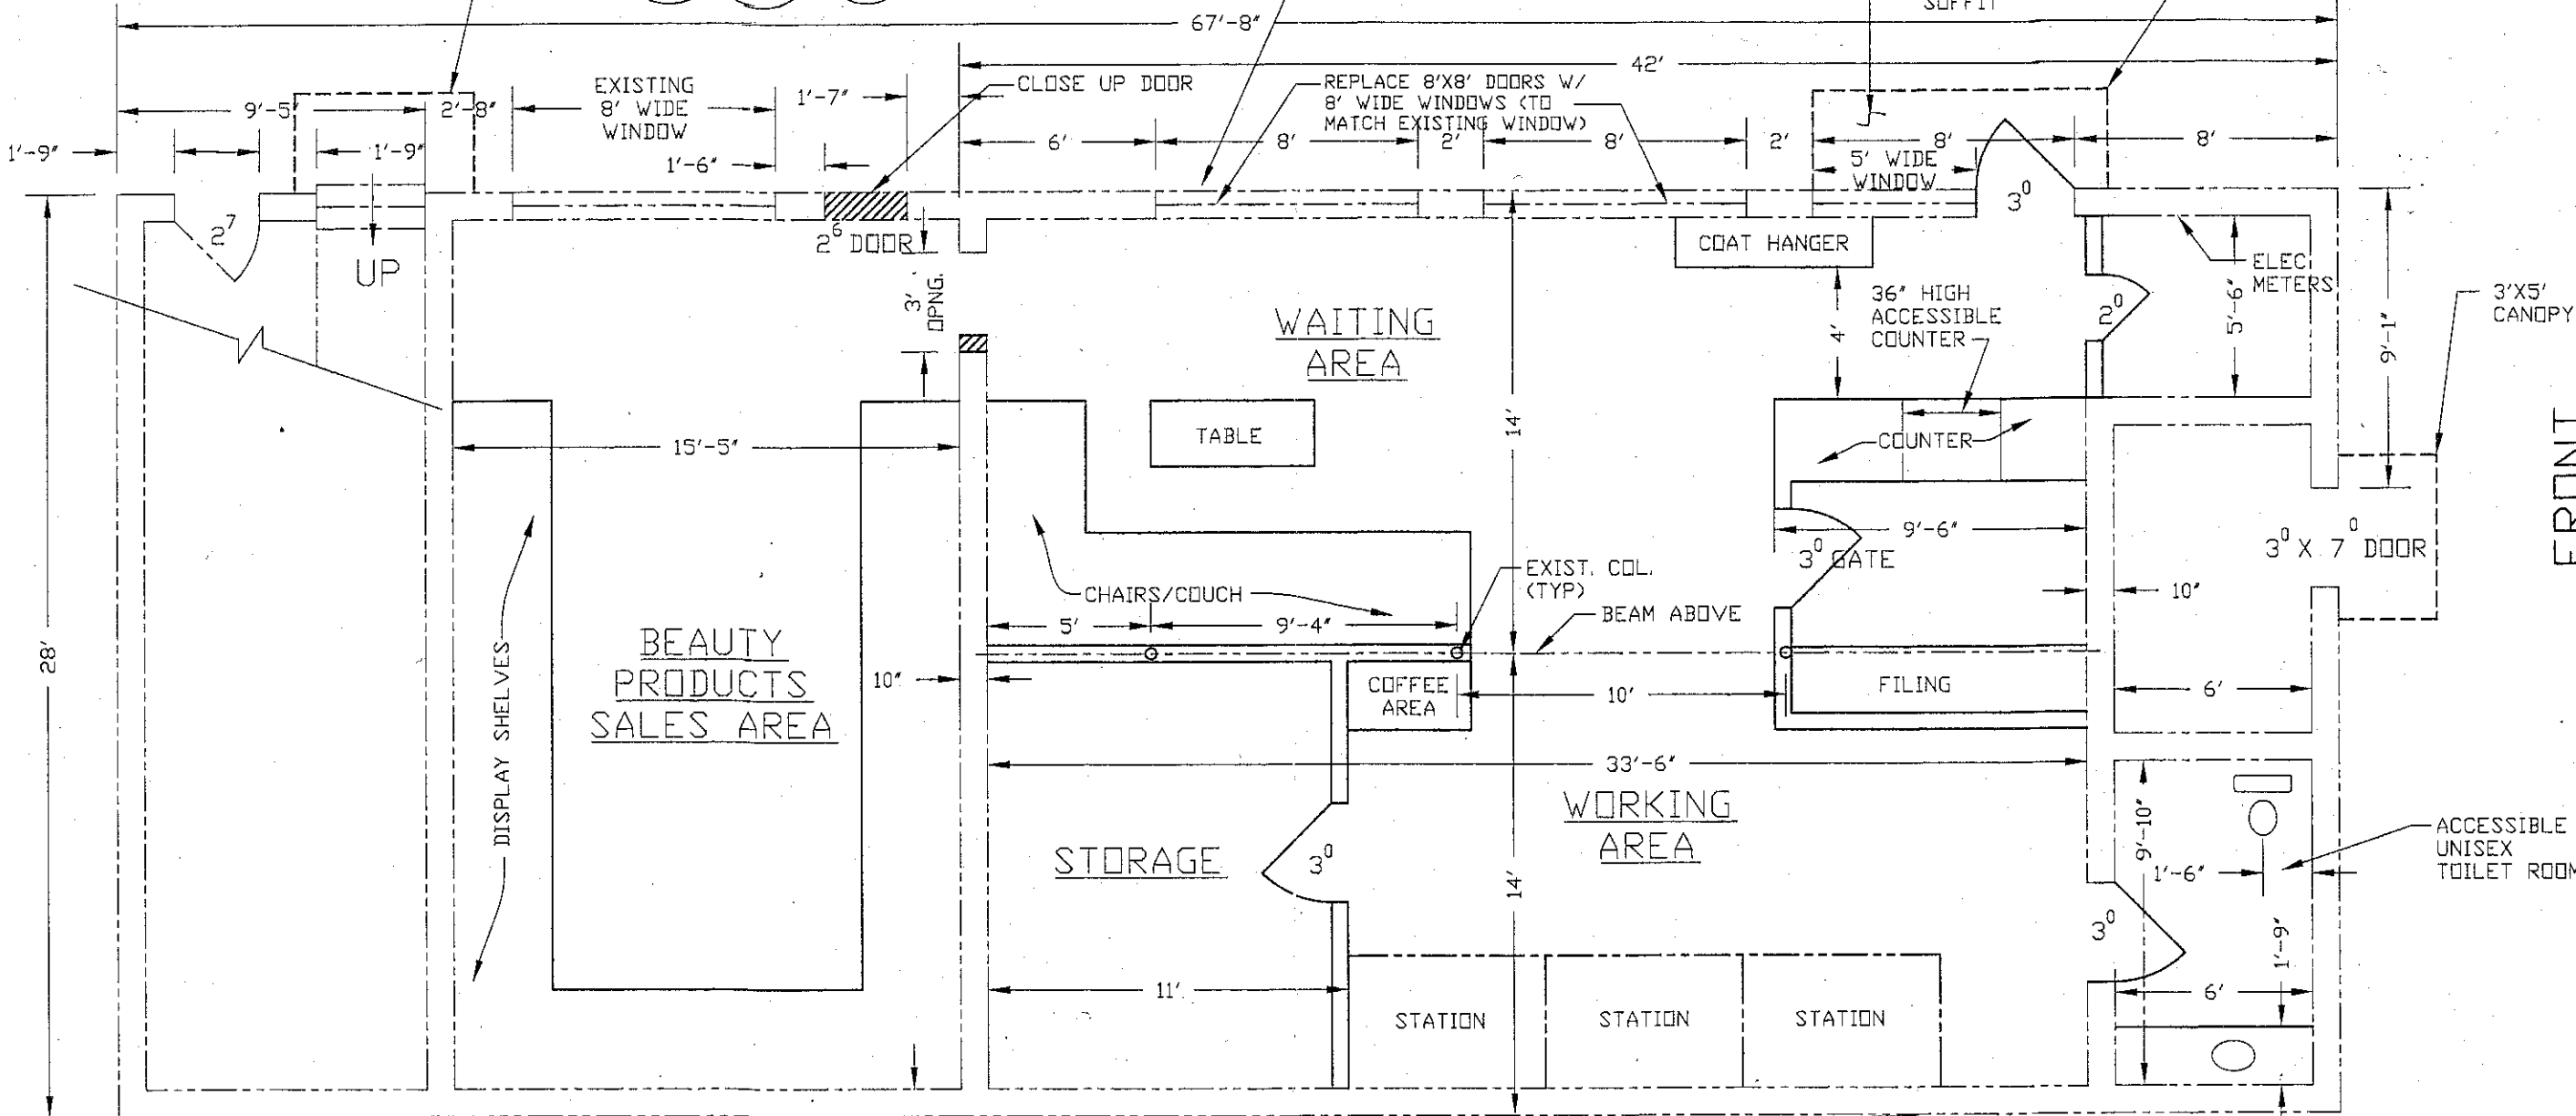


LEGEND

- NEW CONSTRUCTION
- EXIST. CONSTRUCTION TO BE REMOVED
- EXIST. CONSTRUCTION TO REMAIN

FLOOR PLAN

3/16"=1'-0"

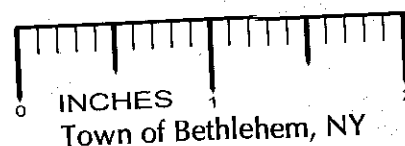

380DELAWARE-AVE-PLAN

PLANNING BOARD APPROVAL

PLANNING BOARD
TOWN OF BETHLEHEM
ALBANY COUNTY, NEW YORK

This Site Plan Approved.

Anthony J. Trimarchi
Title *Chairman*
SPA187

Date *November 21, 2012*

RECEIVED

NOV 5 2012

Town of Bethlehem
Board of Appeals



8/20/12

DO NOT SCALE DIMS USE DIMENSIONS ONLY	LIC. ENGINEER ZAREH K. ALTOUNIAN 10. BURTON LANE LOUDONVILLE, N.Y. 12211		TITLE PROPOSED BEAUTY SHOP	
	DRAWN BY ERIN TRIMARCHI		MADE FOR HAYZI AND HADI IPEK	
	DESIGNER ANTONIO TRIMARCHI TEL./FAX 869-4687		ADDRESS 380 DELAWARE AVE	
	CITY/TOWN/VILLAGE BETHLEHEM		COUNTY ALBANY	
REV. 1	DATE 8-20-12	SCALE 3/16"=1'-0"	REV. 0	DATE 5-5-12
		SHEET 1 OF 3		

SPA187