



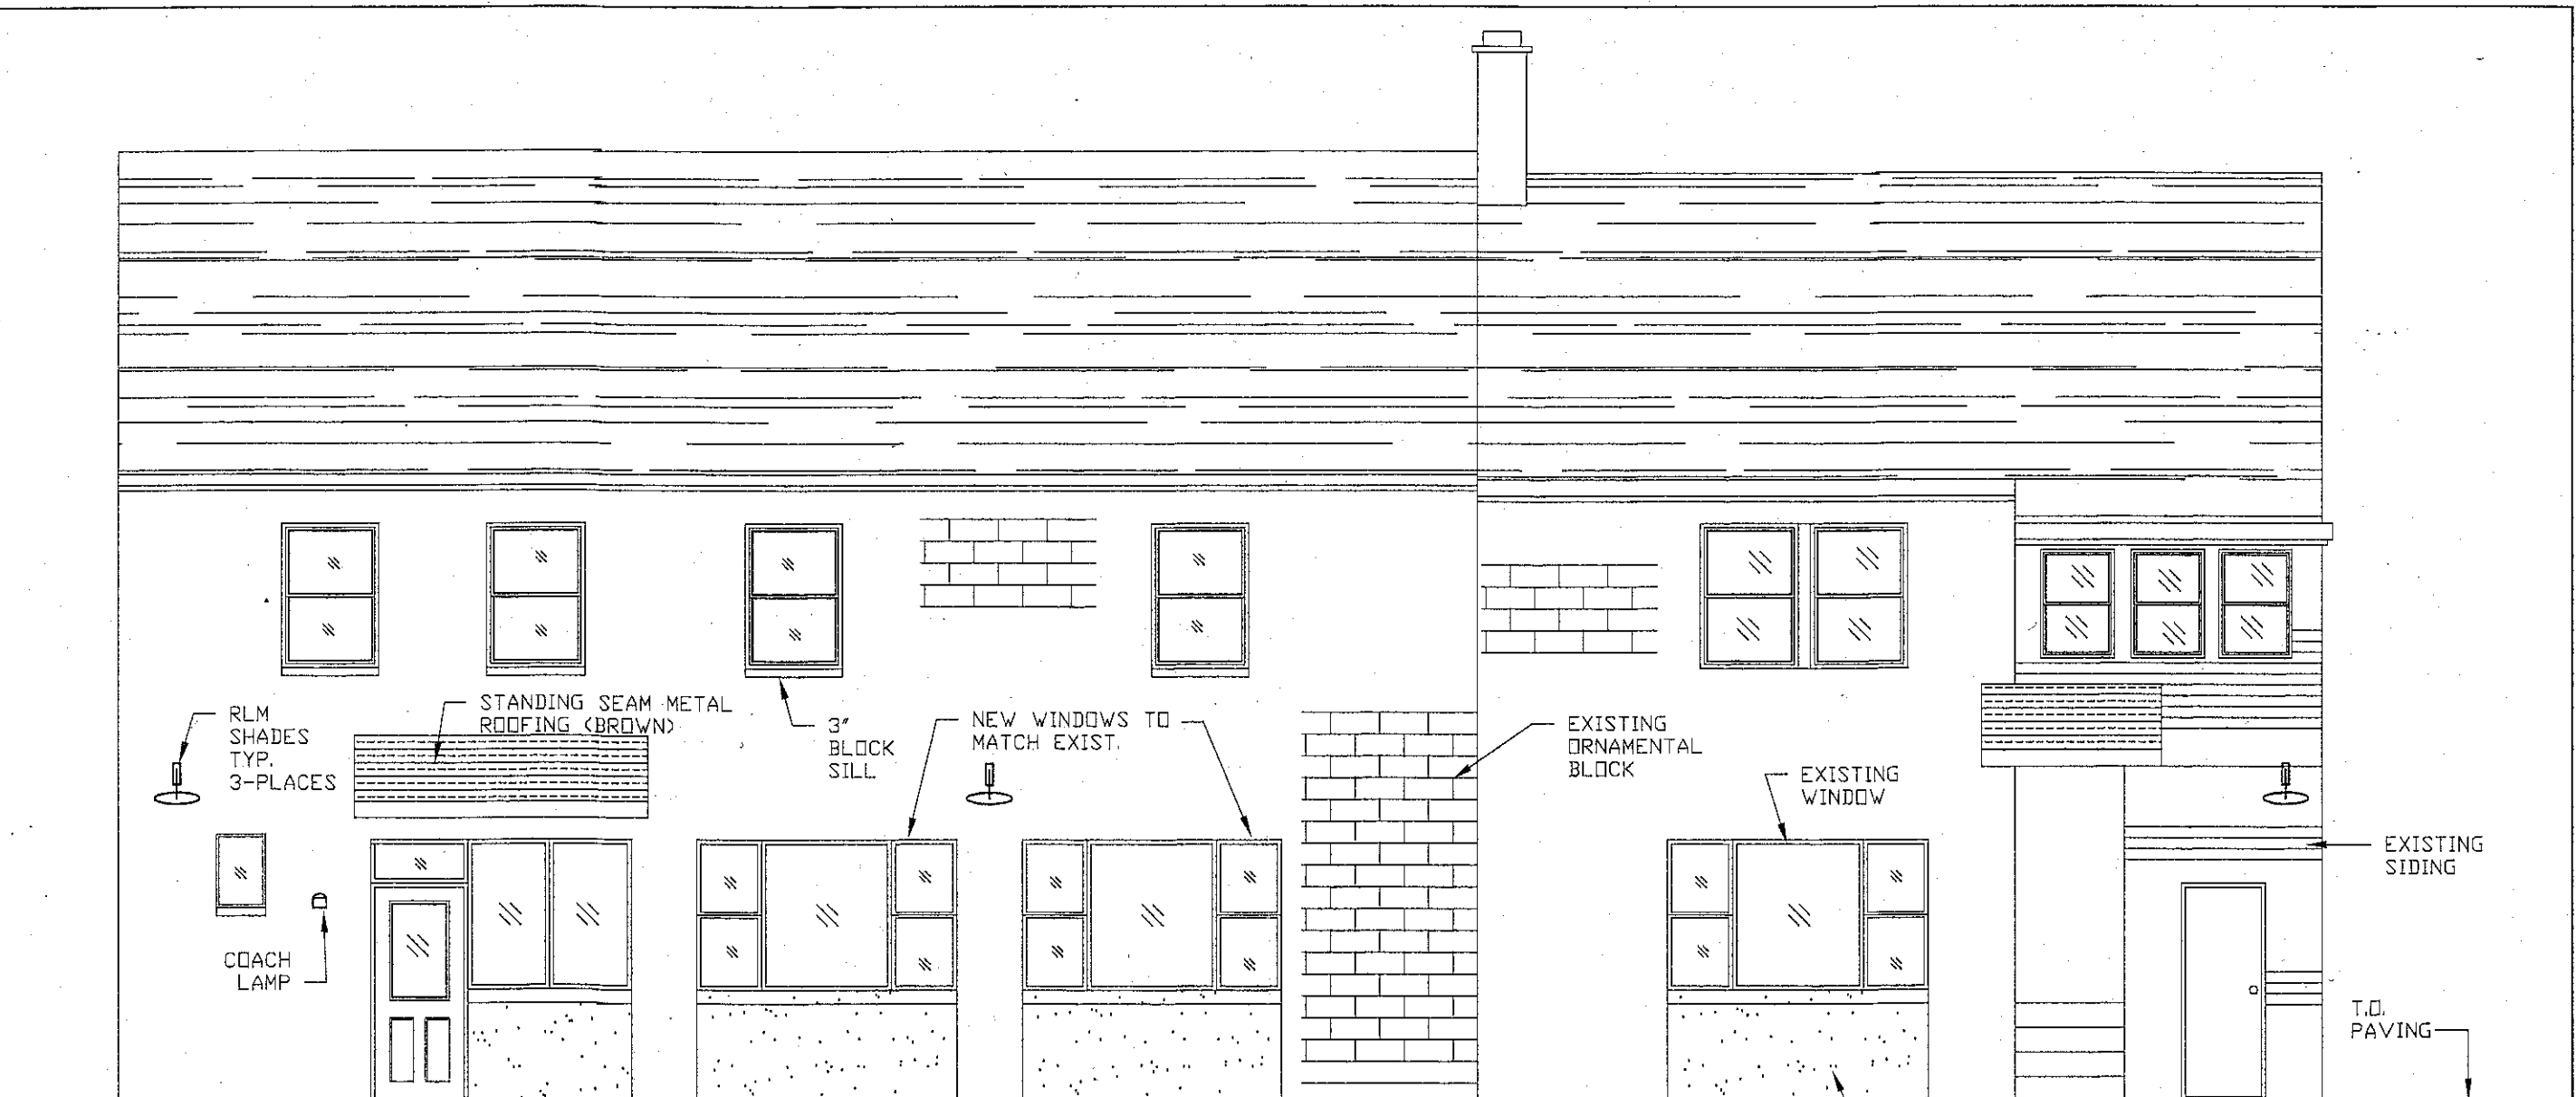

RIGHT ELEVATION

3/16"=1'-0"

EXIST.
PARGED
AREA

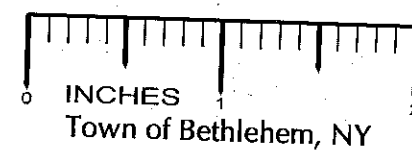


PLANNING BOARD APPROVAL

PLANNING BOARD
TOWN OF BETHLEHEM
ALBANY COUNTY, NEW YORK

This Site Plan Approved.

Title _____

Date _____

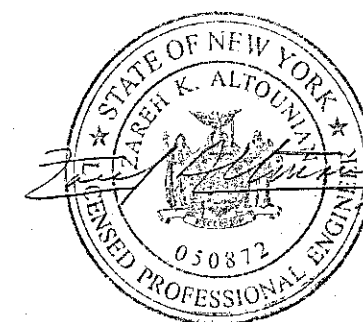

380DELAWARE-AVE-RIGHT ELEV

DO NOT SCALE DWGS USE DIMENSIONS ONLY	LIC. ENGINEER ZAREH ALTOUNIAN 10 BURTON LANE LOUDONVILLE, N.Y. 12211		TITLE PROPOSED BEAUTY SHOP			
	DRAWN BY E. TRIMARCHI		MADE FOR HAVZI AND HADI IPEK			
			ADDRESS 380 DELAWARE AVE			
	DESIGNER ANTONIO TRIMARCHI TEL/FAX 869-4687		CITY/TOWN/VILLAGE BETHLEHEM		COUNTY ALBANY	
		SCALE 3/16"=1'-0"	REV. 0	DATE 8-20-12	SHEET 2 OF 3	